
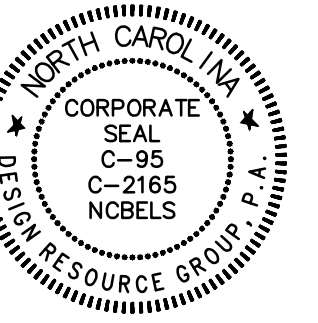


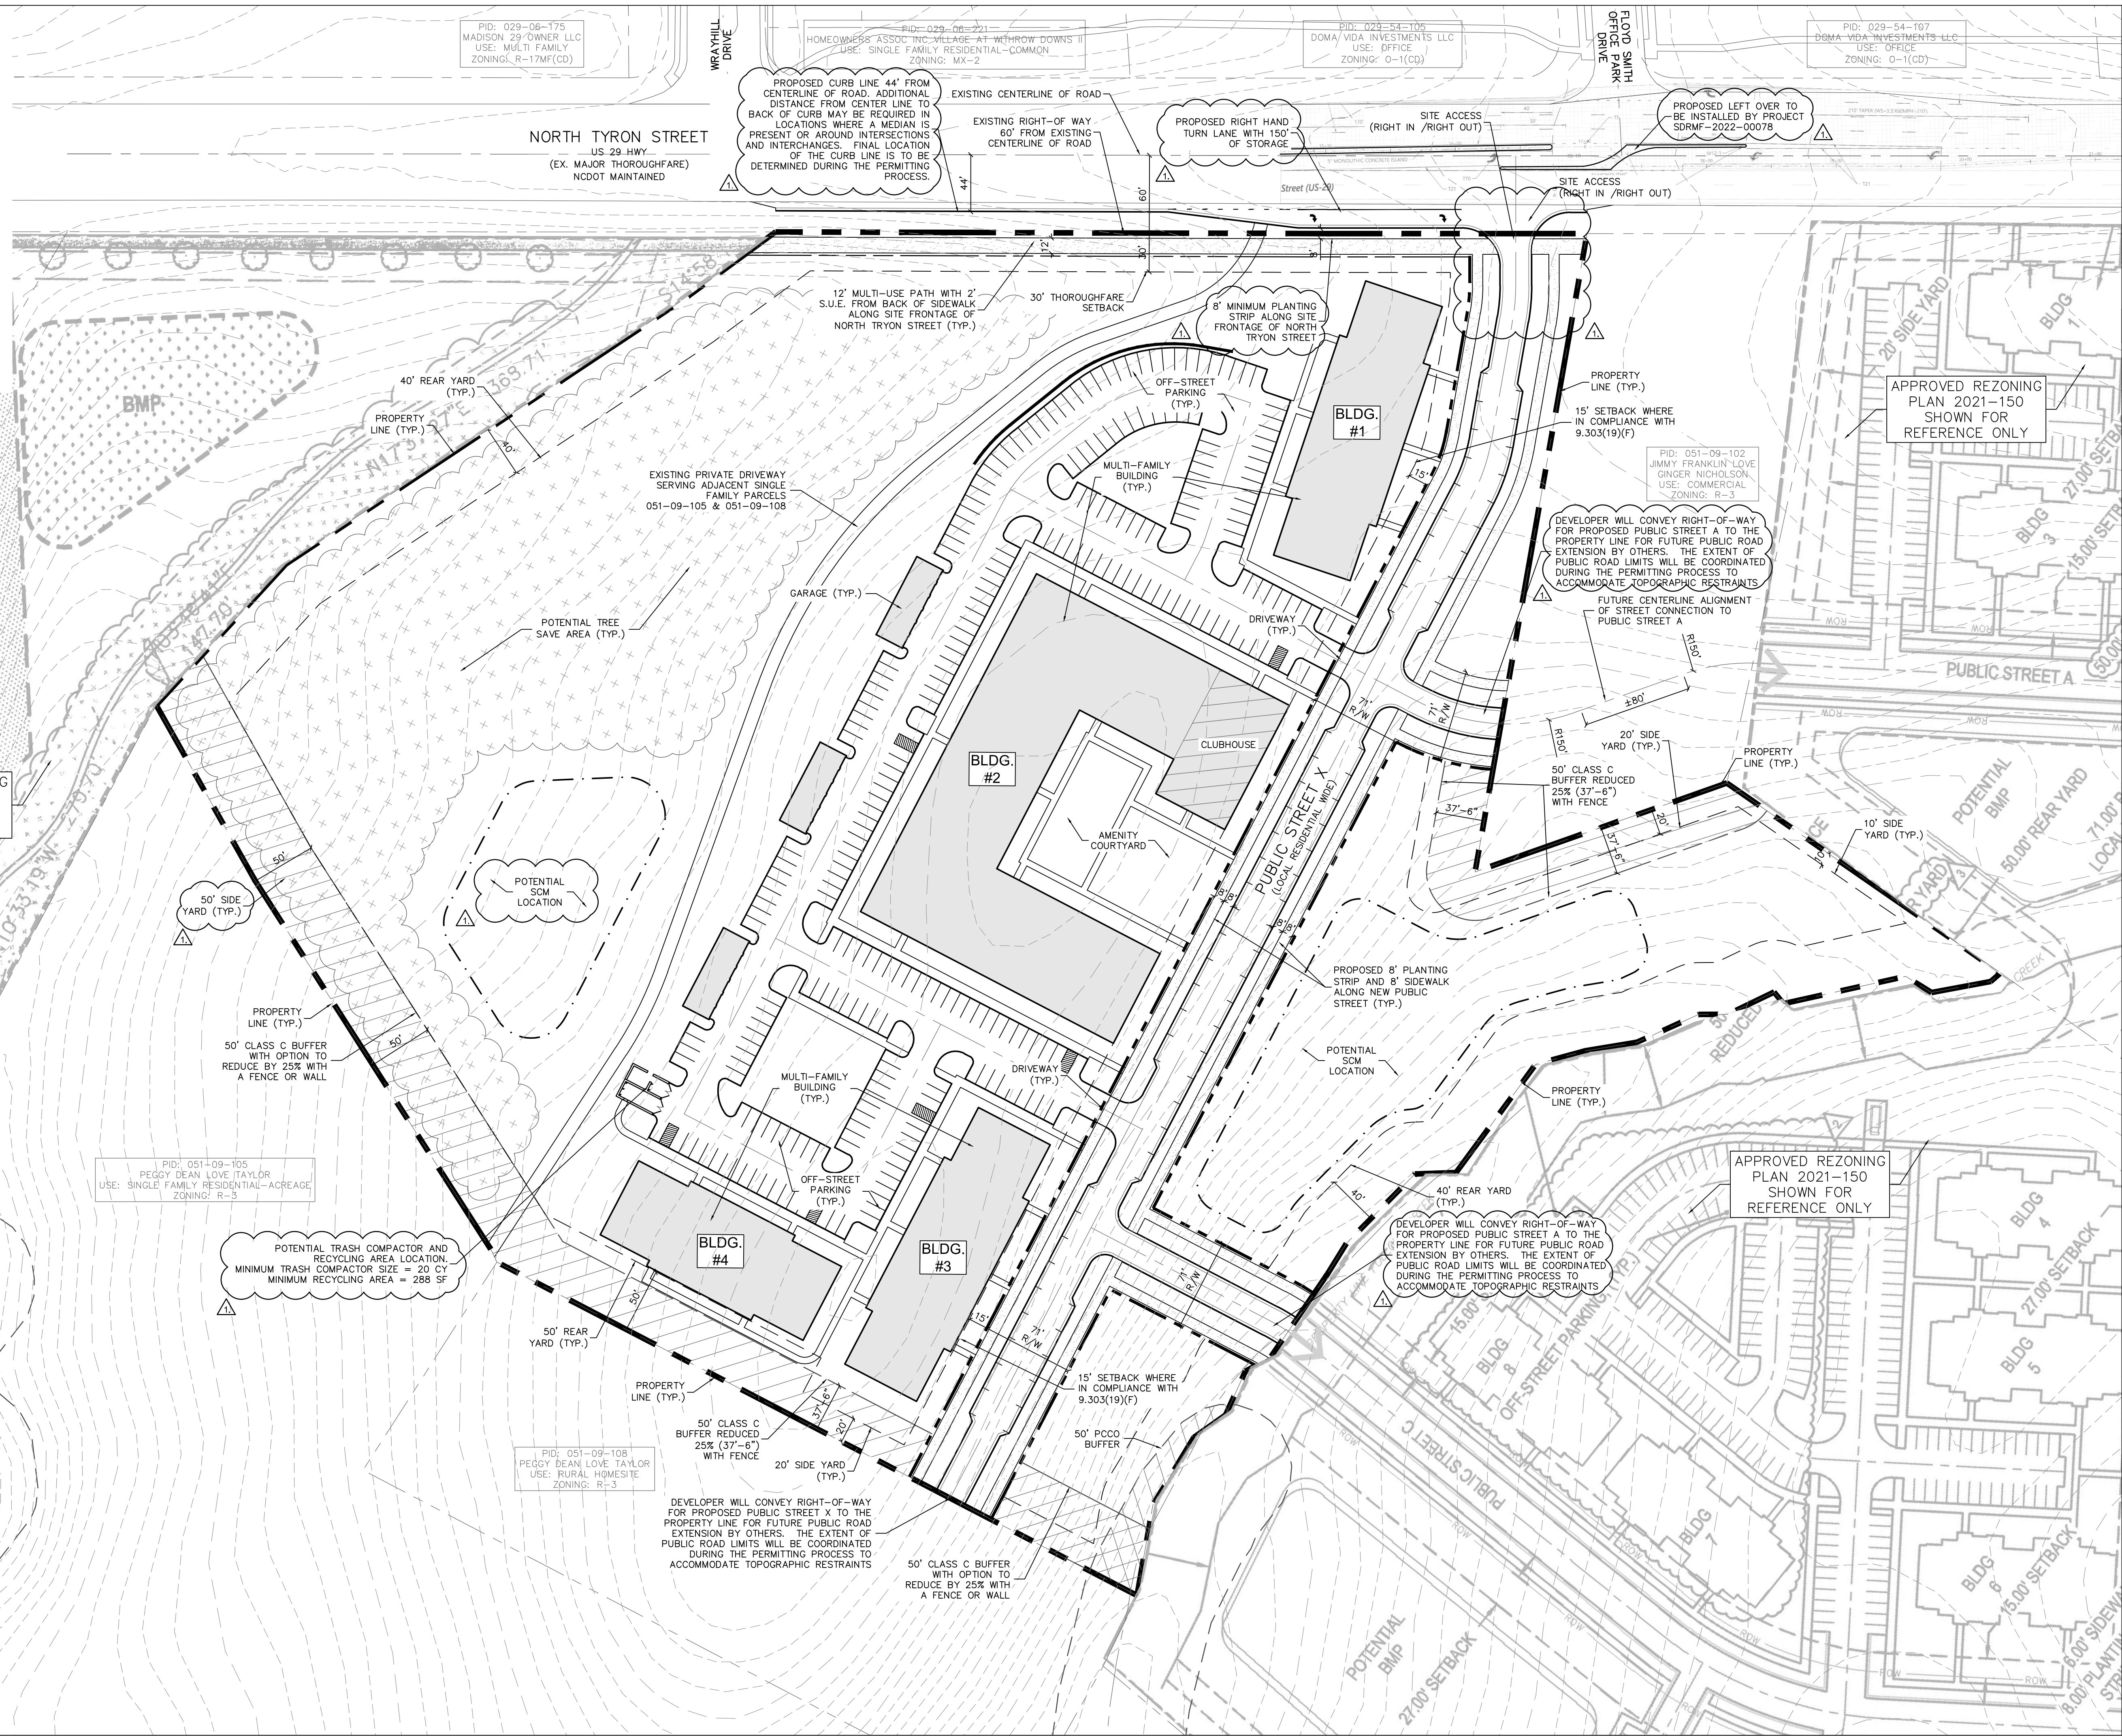


REZONING PETITION FOR PUBLIC HEARING 2022-199

REZONING DOCUMENTS

MISSION HIGHWAY 29
CHARLOTTE, NC

MISSION PROPERTIES, LLC
1114 CLEMENT AVE. #100
CHARLOTTE, NC 28205
704.307.8265

SCHEMATIC SITE PLAN

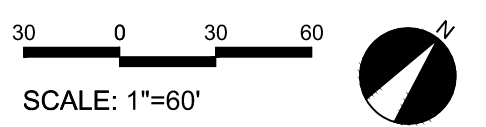

PROJECT #: 695-007
DRAWN BY: BG
CHECKED BY: TH

OCTOBER 28, 2022

REVISIONS:

RZ1.00

