




BRYANT PARK APARTMENTS
CHARLOTTE, NC
ALLIANCE RESIDENTIAL COMPANY
708 EAST BLVD., SUITE E
CHARLOTTE, NC 28203
704.941-0972

SCHEMATIC
ILLUSTRATIVE
PLAN

25 0 25 50
SCALE: 1"=50'

PROJECT #: 355-008
DRAWN BY: BMS
CHECKED BY: BS

FEBRUARY 20, 2017
REVISIONS:

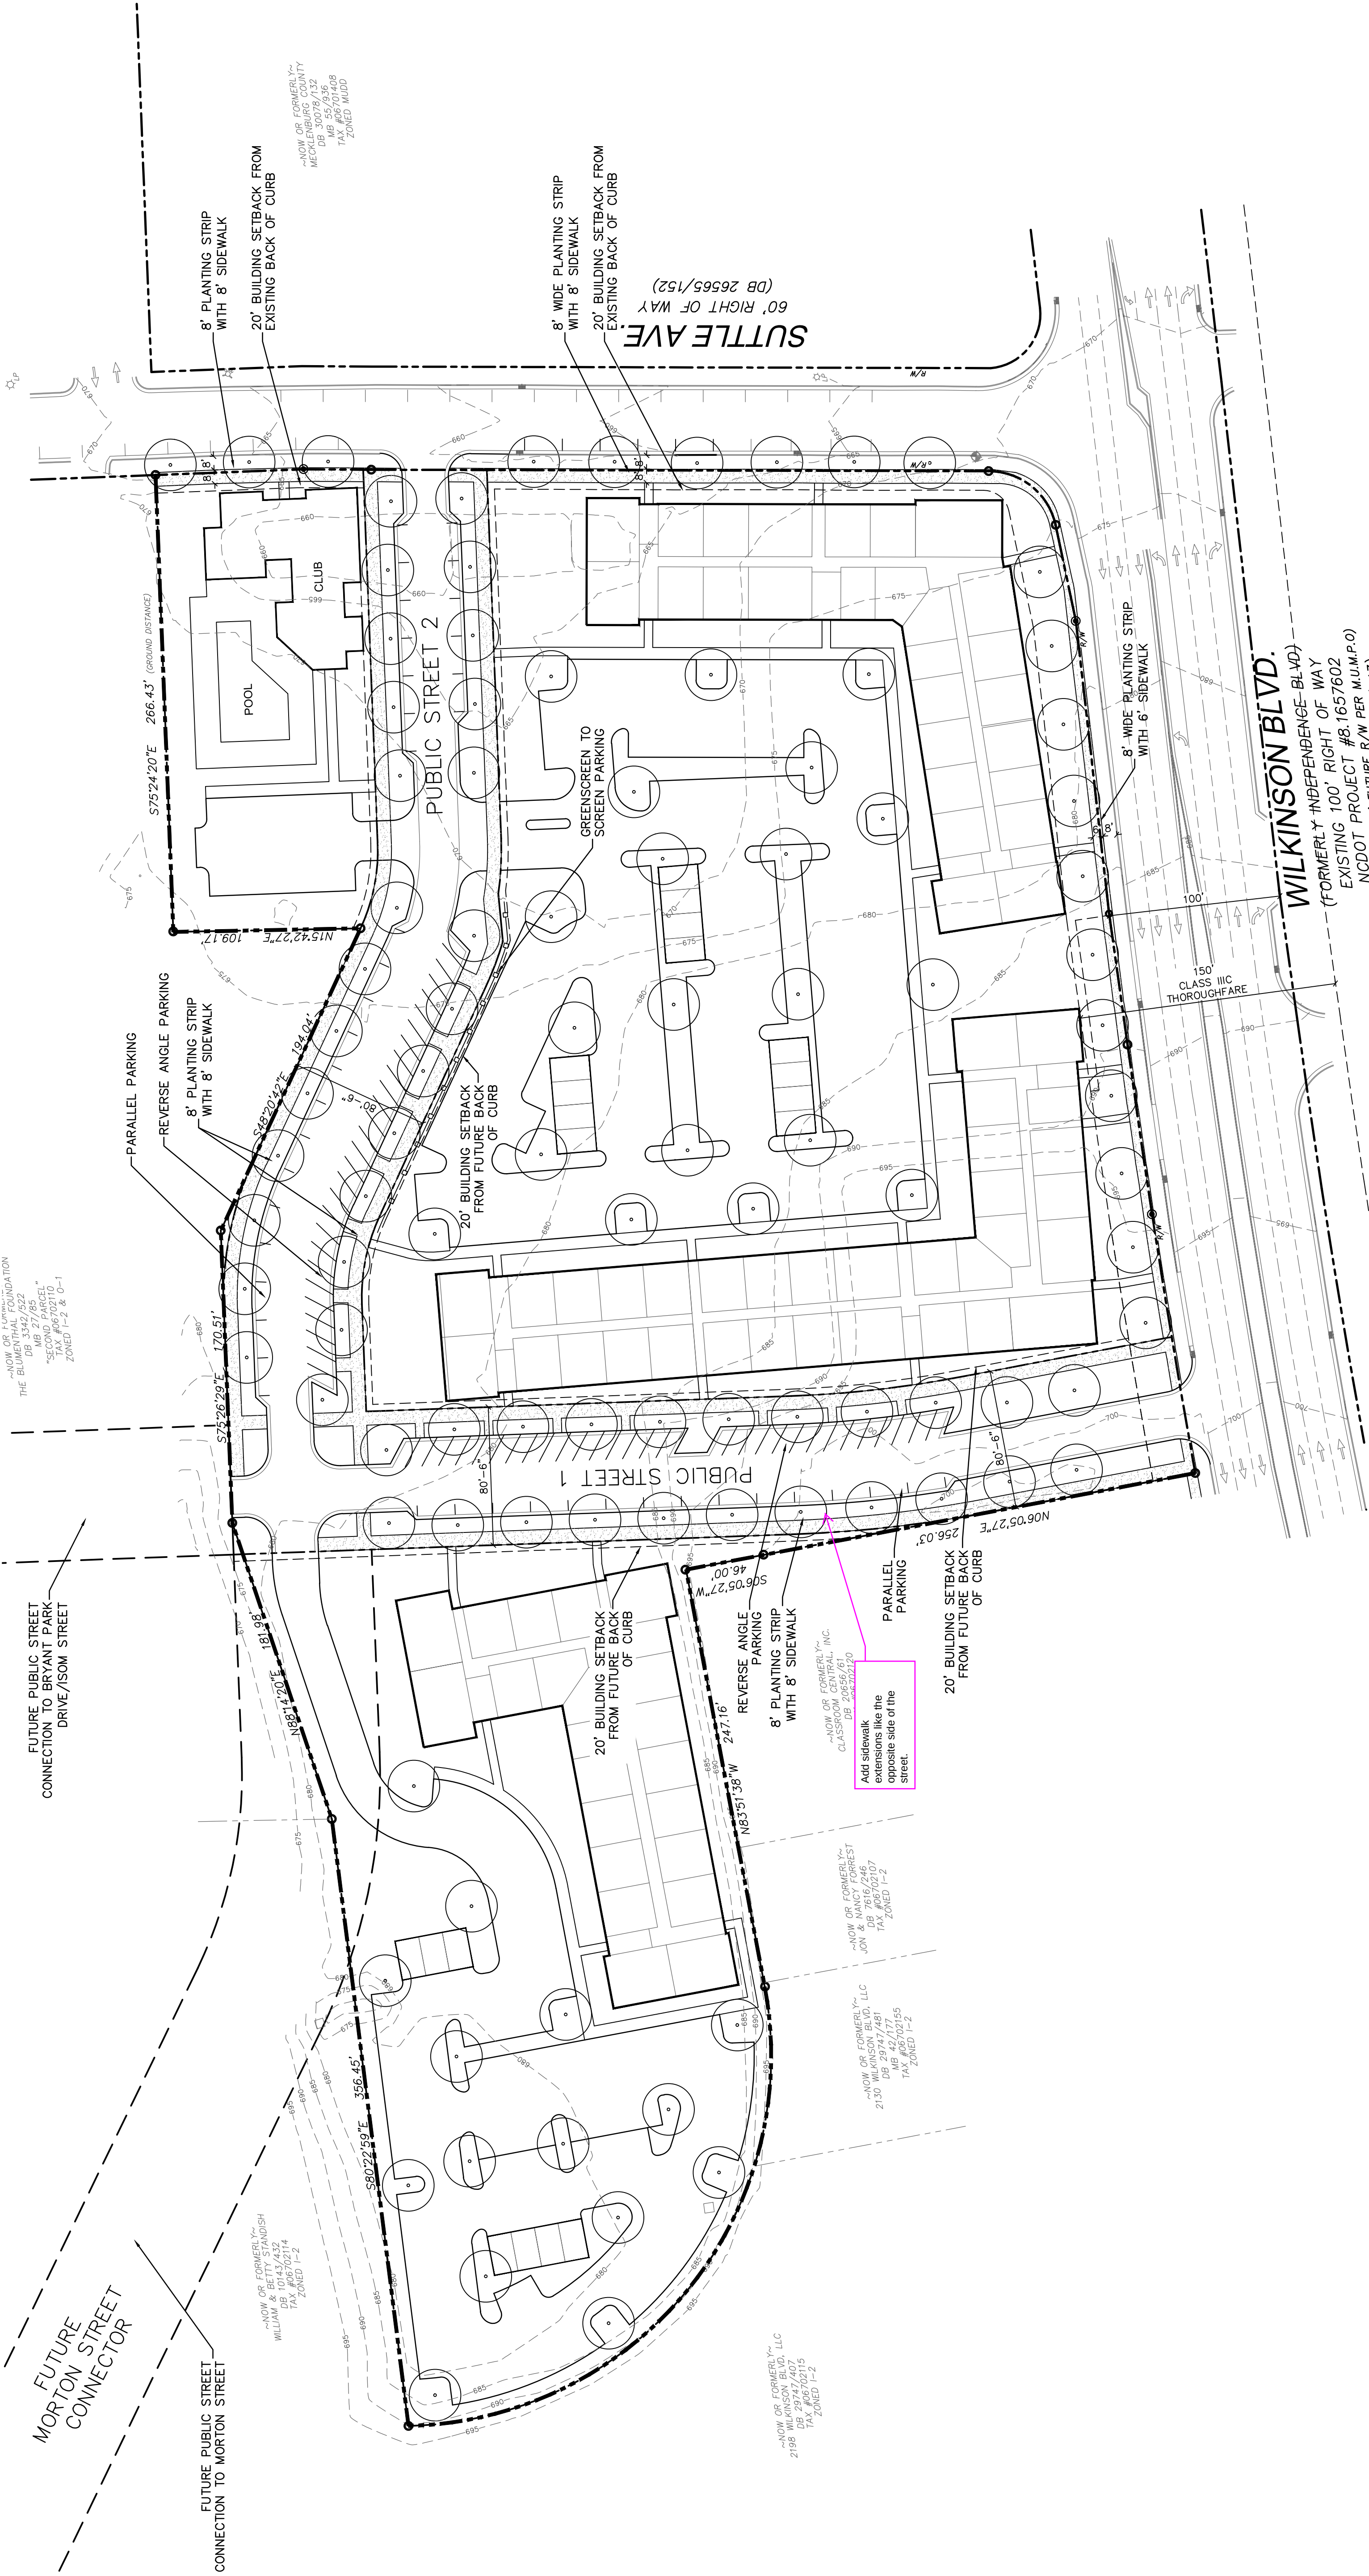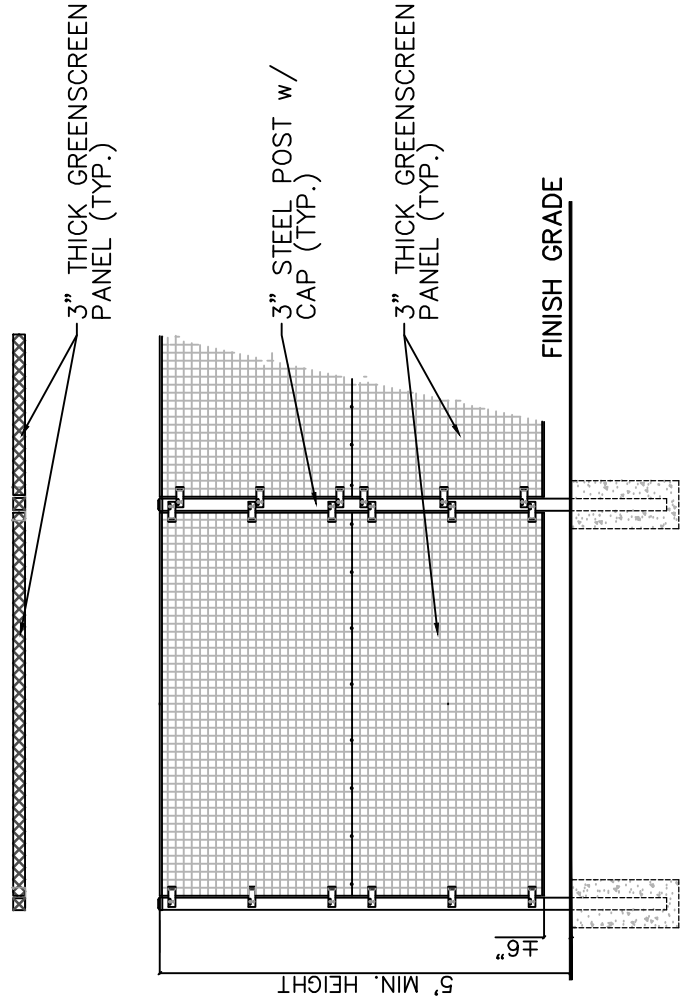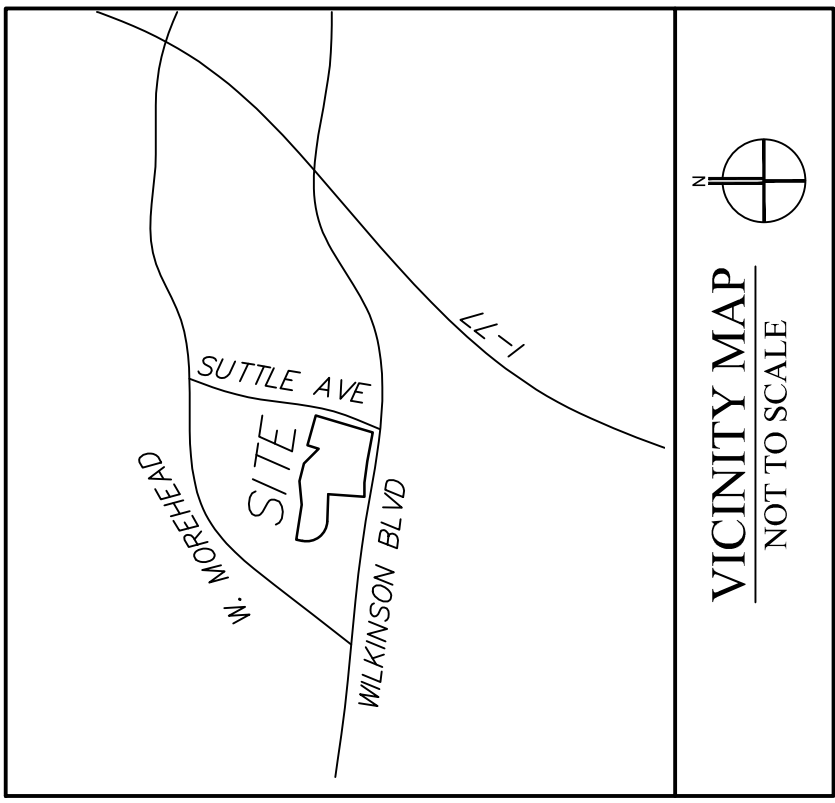

SITE PLAN IS SCHEMATIC IN NATURE. SOME MINOR VARIATION TO PLAN MAY OCCUR IN FINAL DESIGN BUT SHALL MEET THE OVERALL INTENT OF THIS PLAN AND SHALL COMPLY WITH THE APPLICABLE ORDINANCE REQUIREMENTS