




1 NORTH ELEVATION, RIDGE RD. 1/8"=1'-0"

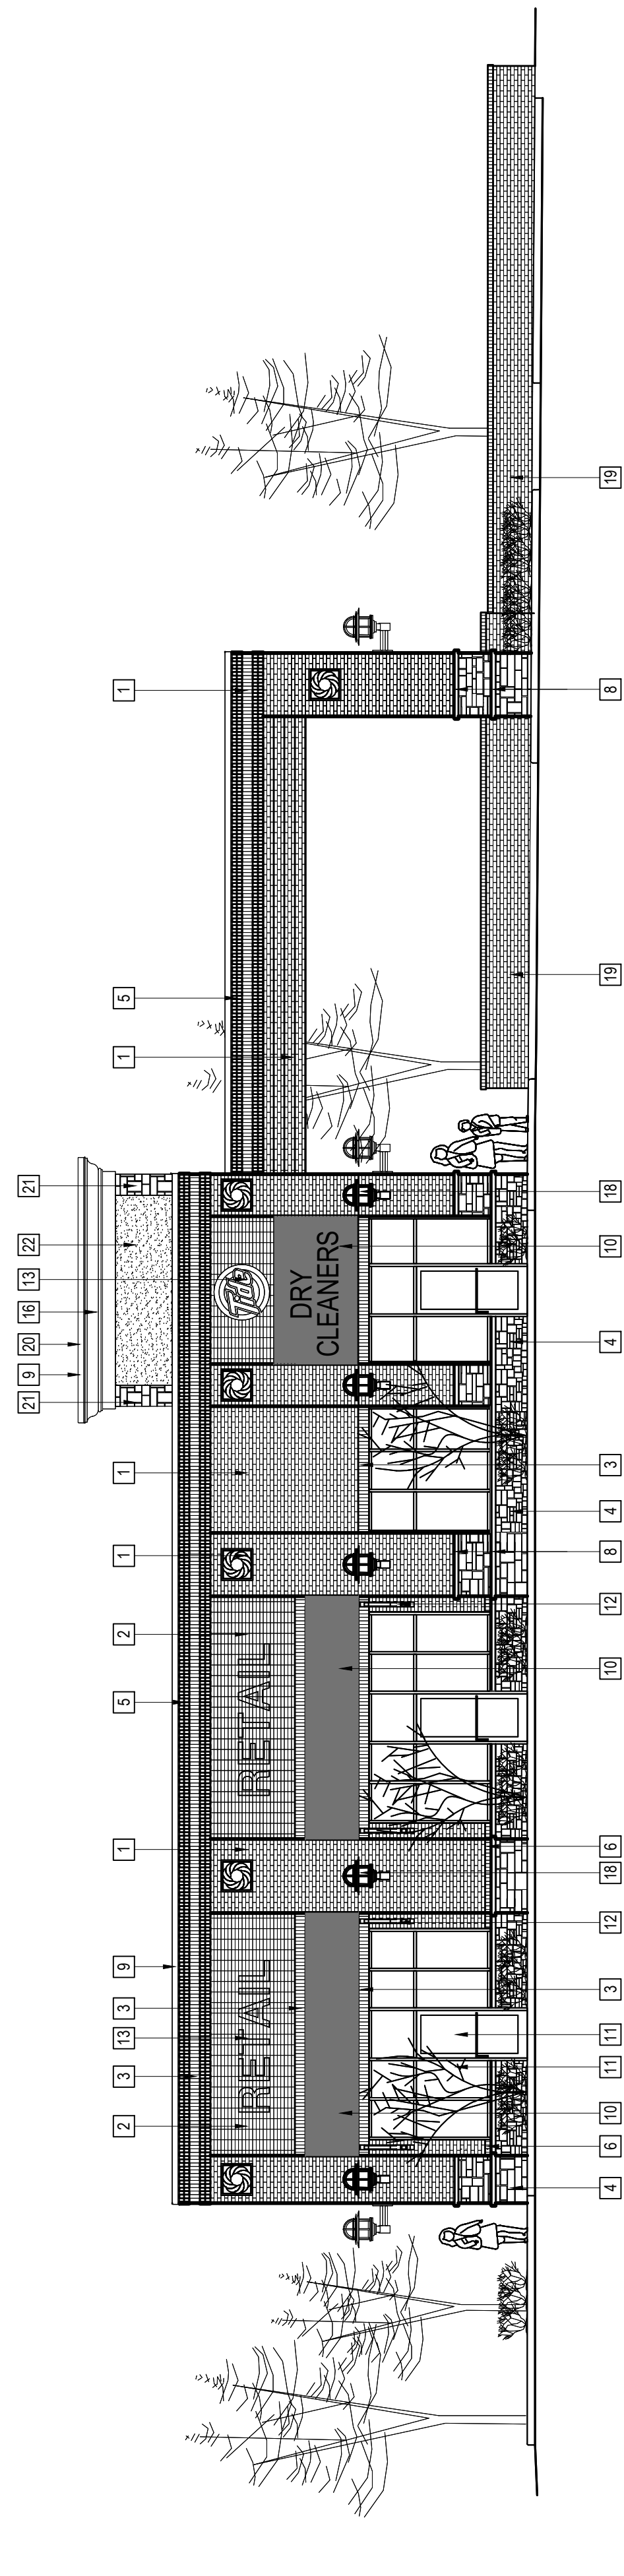

2 SOUTH ELEVATION PARKING LOT SIDE 1/8"=1'-0"

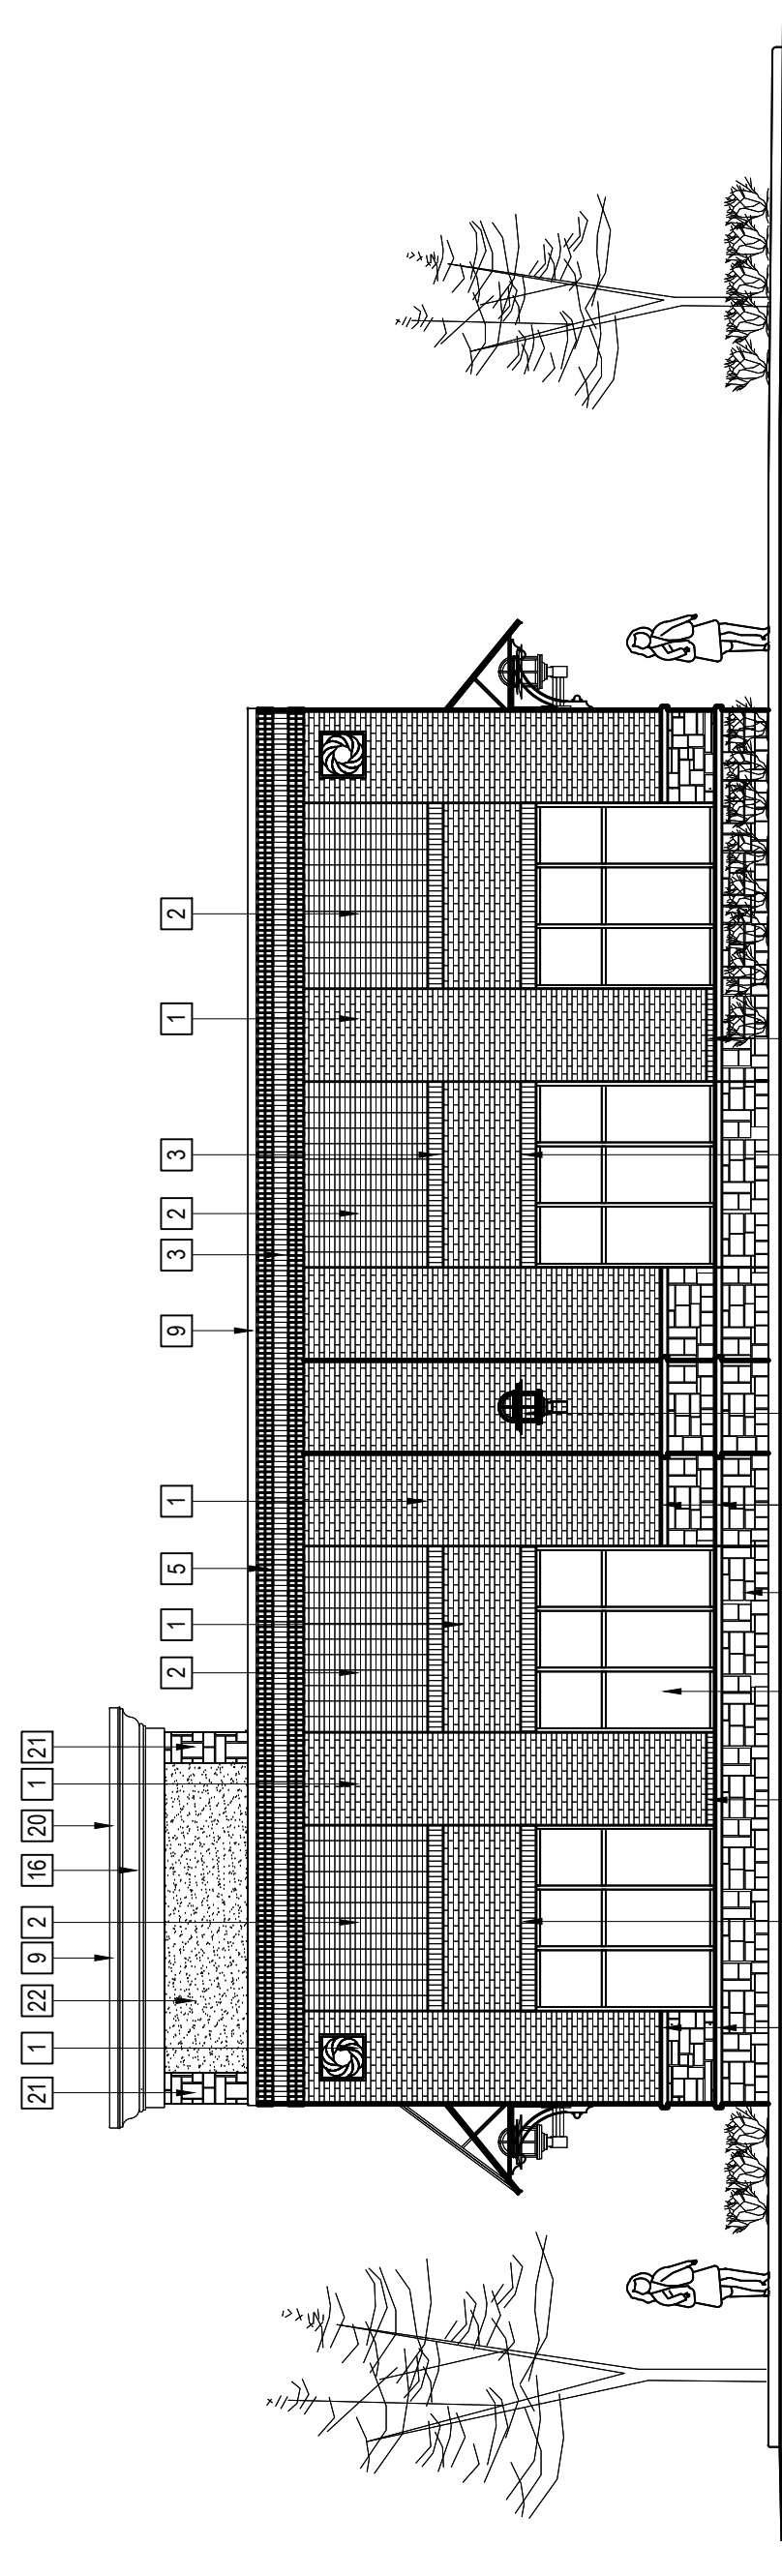

3 WEST ELEVATION, BRICE KNOLL LANE 1/8"=1'-0"

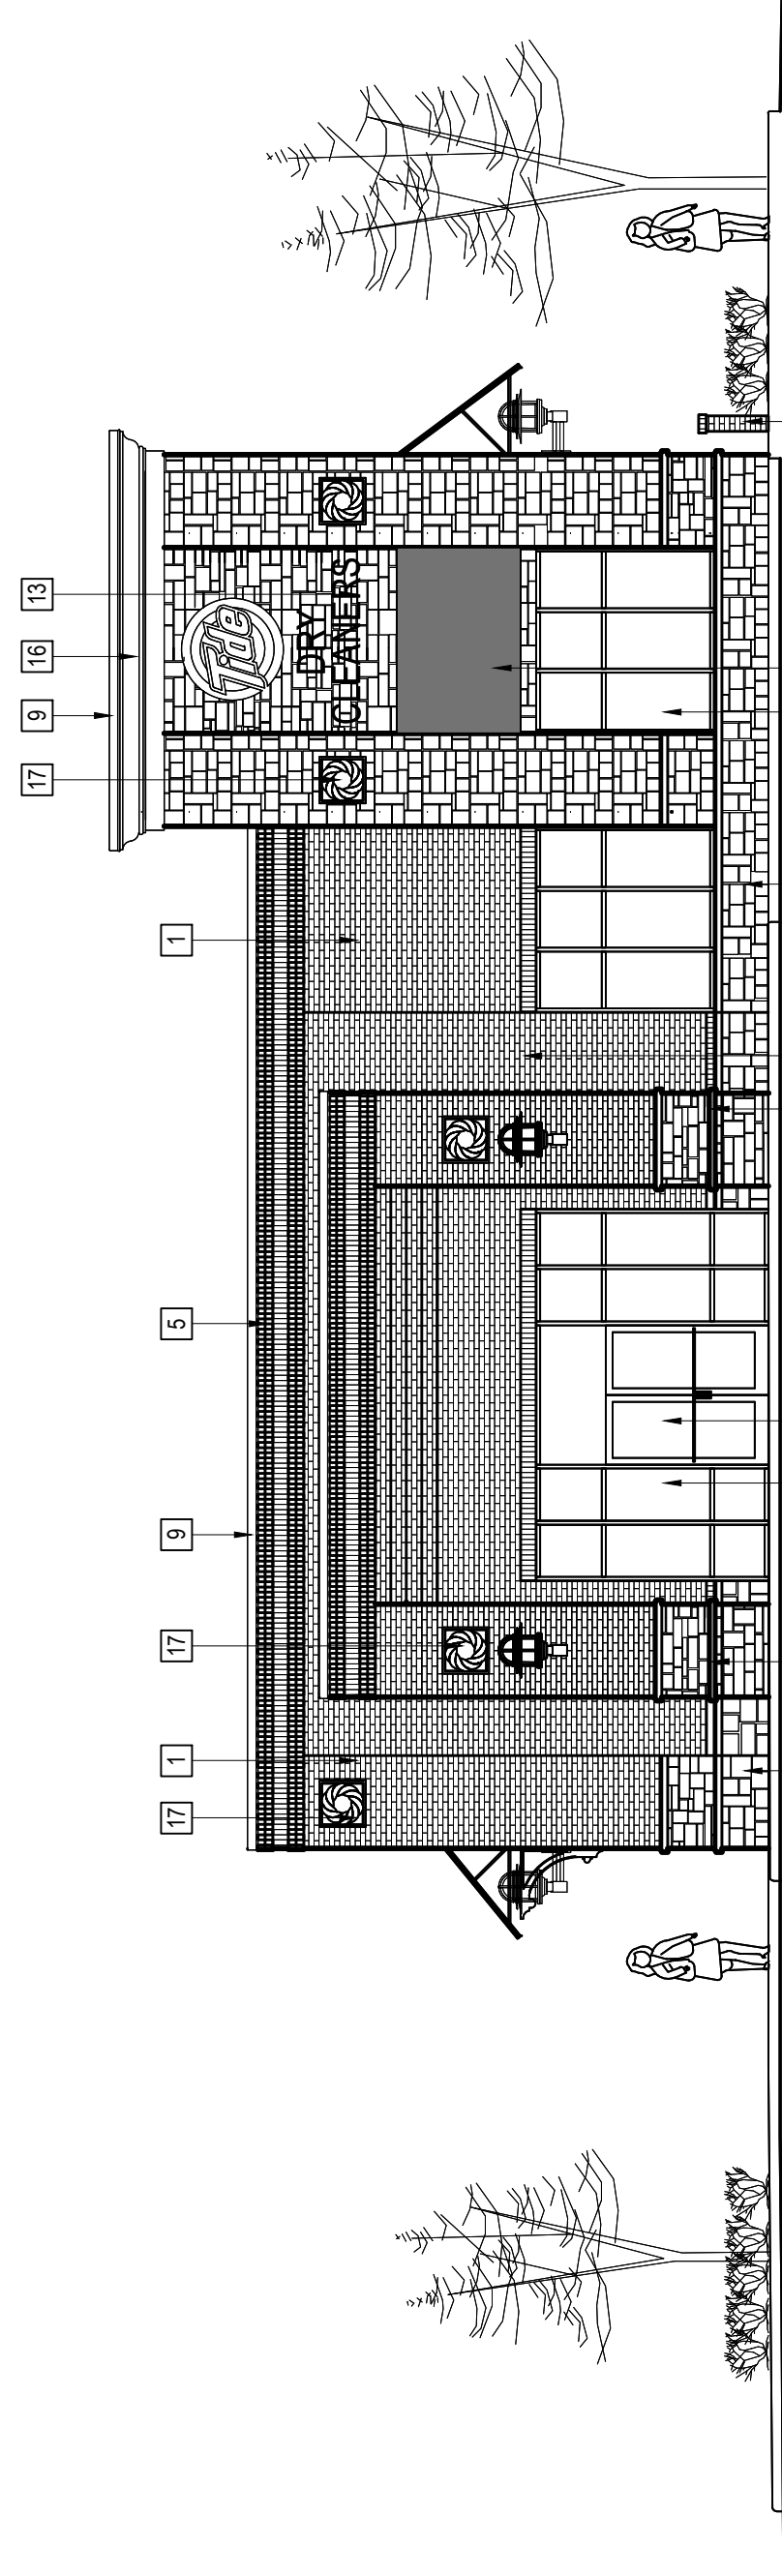



4 EAST ELEVATION, DRIVE UP CANOPY SIDE 1/8"=1'-0"

| EXTERIOR MATERIAL SCHEDULE | |
|----------------------------|---|
| 1 | MODULAR BRICK VENEER COLOR A WITH STANDARD MORTAR, RUNNING BOND |
| 2 | MODULAR BRICK VENEER COLOR B WITH STANDARD MORTAR, STACK BOND |
| 3 | MODULAR BRICK VENEER COLOR A WITH STANDARD MORTAR, SOLDIER |
| 4 | MANUFACTURED STONE |
| 5 | MODULAR BRICK VENEER COLOR A WITH STANDARD MORTAR, DENT |
| 6 | MODULAR BRICK VENEER COLOR A WITH STANDARD MORTAR, ROWLOCK SEE WALL SECTIONS |
| 7 | 1/2" BRICK EXPANSION JOINT WITH BACKER ROD AND SEALANT TO MATCH THE BRICK COLOR |
| 8 | PRECAST WATER TABLE |
| 9 | PREFINISHED SNAP-LOCK COPING SYSTEM |
| 10 | CANVAS AWNINGS |
| 11 | ALUMINUM STOREFRONT SYSTEM WITH 1" INSULATED LOW E GLAZING |
| 12 | PREFINISHED DECORATIVE BRACKET - FYPOM BKT3842 |
| 13 | SIGN BY OWNER. SEPARATE SIGN PERMIT IS REQUIRED |
| 14 | ROOF TOP UNIT. SEE ROOF PLAN AND MECHANICAL DRAWINGS |
| 15 | ROOF LINE BEHIND THE PARAPET |
| 16 | EIFS CORNICE |
| 17 | PRECAST MEDALION |
| 18 | LIGHT FIXTURE |
| 19 | 3'-0" HIGH BRICK SCREEN WALL TO SCREEN THE PARKING AND VALET MANEUVERING SPACE. SEE SITE PLAN |
| 20 | A FEATURE BEYOND |
| 21 | RETURN THE MANUFACTURED STONE |
| 22 | EXTERIOR INSULATION FINISH SYSTEM. COLOR TO MATCH THE STONE COLOR |

5 EXTERIOR MATERIAL SCHEDULE

ISSUED FOR REZONING
 ISSUED FOR CONSTRUCTION

1 ON 1
 ONE ON ONE DESIGN, Ltd.
 "a division of one"
 2719 LILLY MILL RD.
 CHARLOTTE, NC 28210
 phone: 704-643-8877
 fax: 704-643-8821
 email: dlvrettes@carolina.rr.com

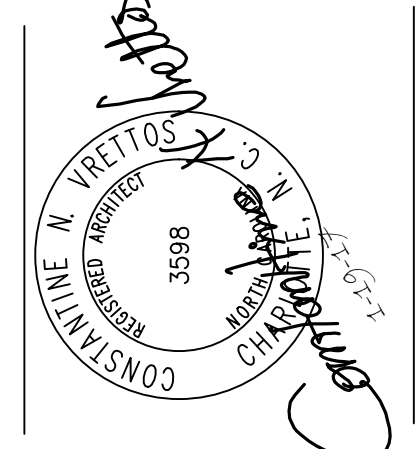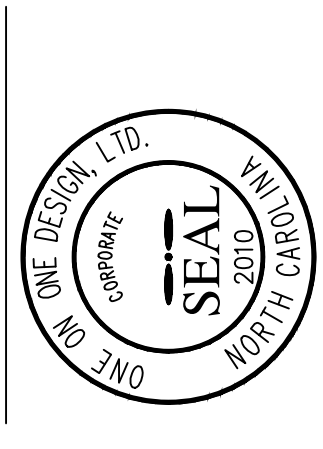

TAG VENTURES, LLC
 421 PENMAN ST.
 SUITE 110
 CHARLOTTE, NC 28203

REZONING PETITION
 PORTION OF
 TAX PARCEL 027-561-19
 RIDGE RD. CONNECTOR
 CHARLOTTE, NC

ELEVATIONS

Drawn By
 CNV

Issue Date: 11-28-16
 Drawing File Name
 0716_RZ-1_Elevations.dwg
 Revisions
 No. 1 Date 1-19-17
 No. _____ Date _____
 No. _____ Date _____
 No. _____ Date _____
 No. _____ Date _____

Project Number
2816

Building
 Sheet
 Of
RZ2-1