


VICINITY MAP
NOT TO SCALE

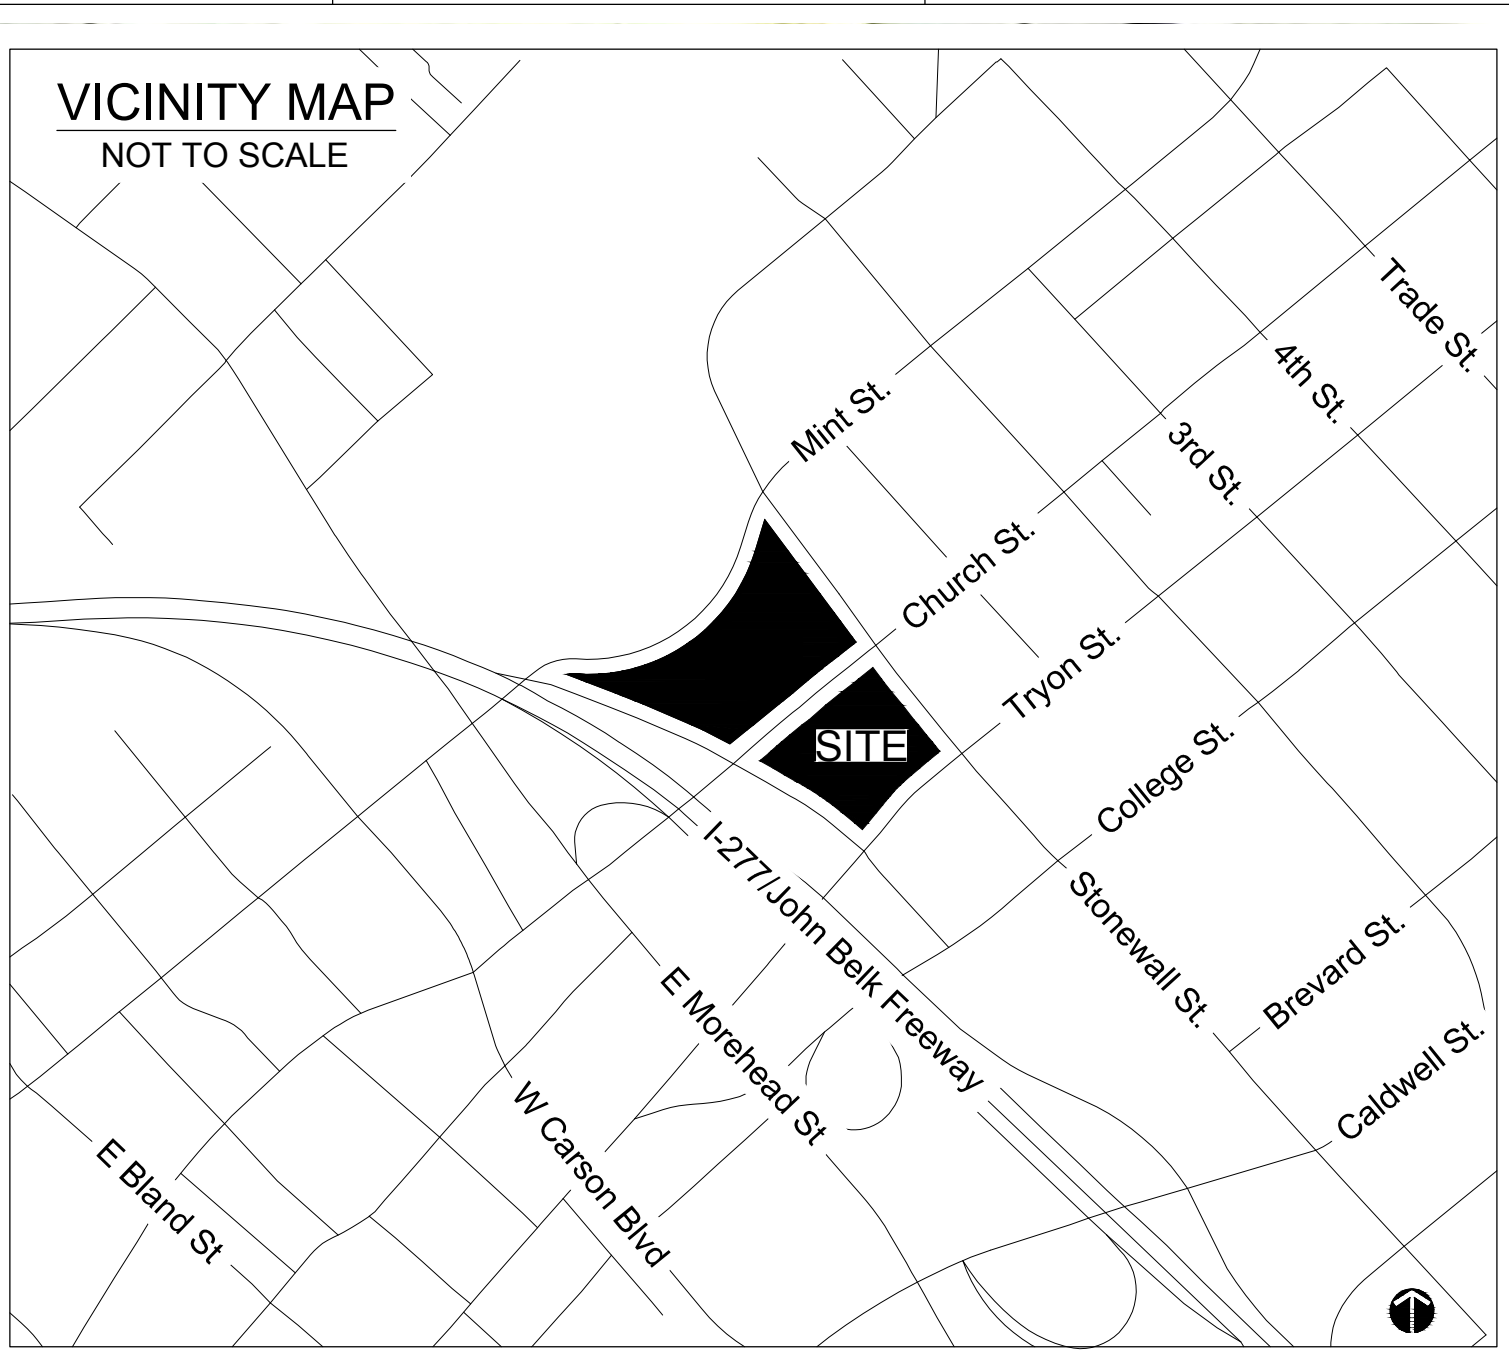


LINCOLN
HARRIS

620
SOUTH
TRYON

LS3P

227 WEST TRADE STREET SUITE 700
CHARLOTTE, NORTH CAROLINA 28202
TEL. 704.333.6686 FAX 704.333.2926
WWW.LS3P.COM

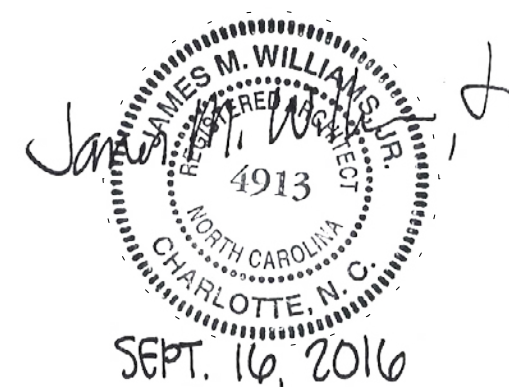

MEMBERS OF THE AMERICAN INSTITUTE OF ARCHITECTS

COPYRIGHT 2016 ALL RIGHTS RESERVED
PRINTED OR ELECTRONIC DRAWINGS AND
DOCUMENTATION MAY NOT BE REPRODUCED
IN ANY FORM WITHOUT WRITTEN PERMISSION
FROM LS3P ASSOCIATES LTD.

REVISIONS:

No.	Description	Date
-----	-------------	------

PROJECT: 9101-150520
DATE: SEPTEMBER 16, 2016
DRAWN BY: HS
CHECKED BY: JW

PETITION #
2017-111

UMUD
ILLUSTRATIVE
SITE PLAN

A-101


UMUD SUBMITTAL



**620
SOUTH
TRYON**

LS3P

27 WEST TRADE STREET SUITE 700
CHARLOTTE, NORTH CAROLINA 28202
TEL. 704.333.6686 FAX 704.333.2926
WWW.LS3P.COM

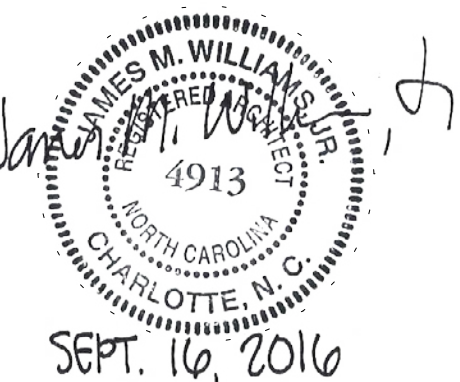

MEMBERS OF THE AMERICAN INSTITUTE OF ARCHITECTS

COPYRIGHT 2016 ALL RIGHTS RESERVED
 PRINTED OR ELECTRONIC DRAWINGS AND
 DOCUMENTATION MAY NOT BE REPRODUCED
 IN ANY FORM WITHOUT WRITTEN PERMISSION
 FROM LS3P ASSOCIATES LTD.

VISIONS:

No.	Description	Date
-----	-------------	------

PROJECT: 9101-150520
DATE: SEPTEMBER 16, 2016
DRAWN BY: HS
CHECKED BY: JW

**PETITION #
2017-111**

UMUD TOWER ELEVATIONS

A-201

NUMUD SUBMITTAL



0 15 30 60
SCALE: 1" = 30'-0"




0 15 30 60
SCALE: 1" = 30'-0"



620
SOUTH
TRYON

LS3P

7 WEST TRADE STREET SUITE 700
CHARLOTTE, NORTH CAROLINA 28202
L. 704.333.6686 FAX 704.333.2926
WWW.LS3P.COM

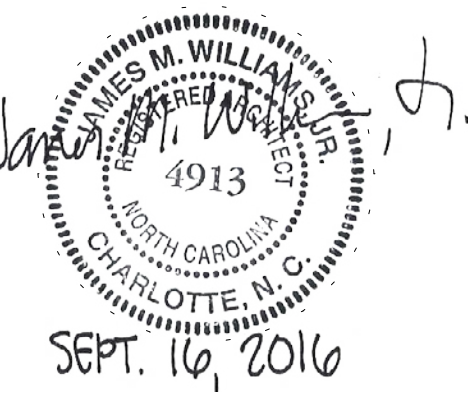

MEMBERS OF THE AMERICAN INSTITUTE OF ARCHITECTS

COPYRIGHT 2016 ALL RIGHTS RESERVED
 PRINTED OR ELECTRONIC DRAWINGS AND
 DOCUMENTATION MAY NOT BE REPRODUCED
 IN ANY FORM WITHOUT WRITTEN PERMISSION
 FROM LS3P ASSOCIATES LTD.

VISIONS:

No.	Description	Date
-----	-------------	------

PROJECT: 9101-150520
DATE: SEPTEMBER 16, 2016
DRAWN BY: HS
CHECKED BY: JW

PETITION #
2017-111

MUD TOWER ELEVATIONS

A-202

MUD SUBMITTAL



HILL STREET ELEVATION

0 15 30 60
SCALE: 1" = 30'-0"



STONEWALL STREET ELEVATION


0 15 30 60
SCALE: 1" = 30'-0"



**620
SOUTH
TRYON**

LS3P

27 WEST TRADE STREET SUITE 700
CHARLOTTE, NORTH CAROLINA 28202
TEL. 704.333.6686 FAX 704.333.2926
WWW.LS3P.COM

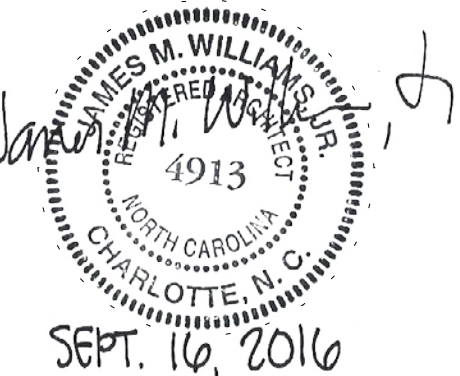

MEMBERS OF THE AMERICAN INSTITUTE OF ARCHITECTS

COPYRIGHT 2016 ALL RIGHTS RESERVED
 PRINTED OR ELECTRONIC DRAWINGS AND
 DOCUMENTATION MAY NOT BE REPRODUCED
 IN ANY FORM WITHOUT WRITTEN PERMISSION
 FROM LS3P ASSOCIATES LTD.

VISIONS:

No.	Description	Date
-----	-------------	------

PROJECT: 9101-150520
DATE: SEPTEMBER 16, 2016
DRAWN BY: HS
CHECKED BY: JW

PETITION #
2017-111

MUD ENLARGED TOWER ELEVATIONS

A-203

MUD SUBMITTAL

0 5 10 20
SCALE: 1" = 10'-0"

E
D
C
B
A



HILL STREET ELEVATION ENLARGED - FUTURE SIGNAGE AT TOP OF PODIUM

0 5 10 20
SCALE: 1" = 10'-0"



620
SOUTH
TRYON



227 WEST TRADE STREET SUITE 700
CHARLOTTE, NORTH CAROLINA 28202
TEL. 704.333.6686 FAX 704.333.2926
WWW.LS3P.COM



MEMBERS OF THE AMERICAN INSTITUTE OF ARCHITECTS
COPYRIGHT 2016 ALL RIGHTS RESERVED
PRINTED OR ELECTRONIC DRAWINGS AND
DOCUMENTATION MAY NOT BE REPRODUCED
IN ANY FORM WITHOUT WRITTEN PERMISSION
FROM LS3P ASSOCIATES LTD.

REVISIONS:

No.	Description	Date
-----	-------------	------

PROJECT: 9101-150520
DATE: SEPTEMBER 16, 2016
DRAWN BY: HS
CHECKED BY: JW

PETITION #
2017-111

UMUD
ENLARGED
TOWER
ELEVATIONS

A-204