




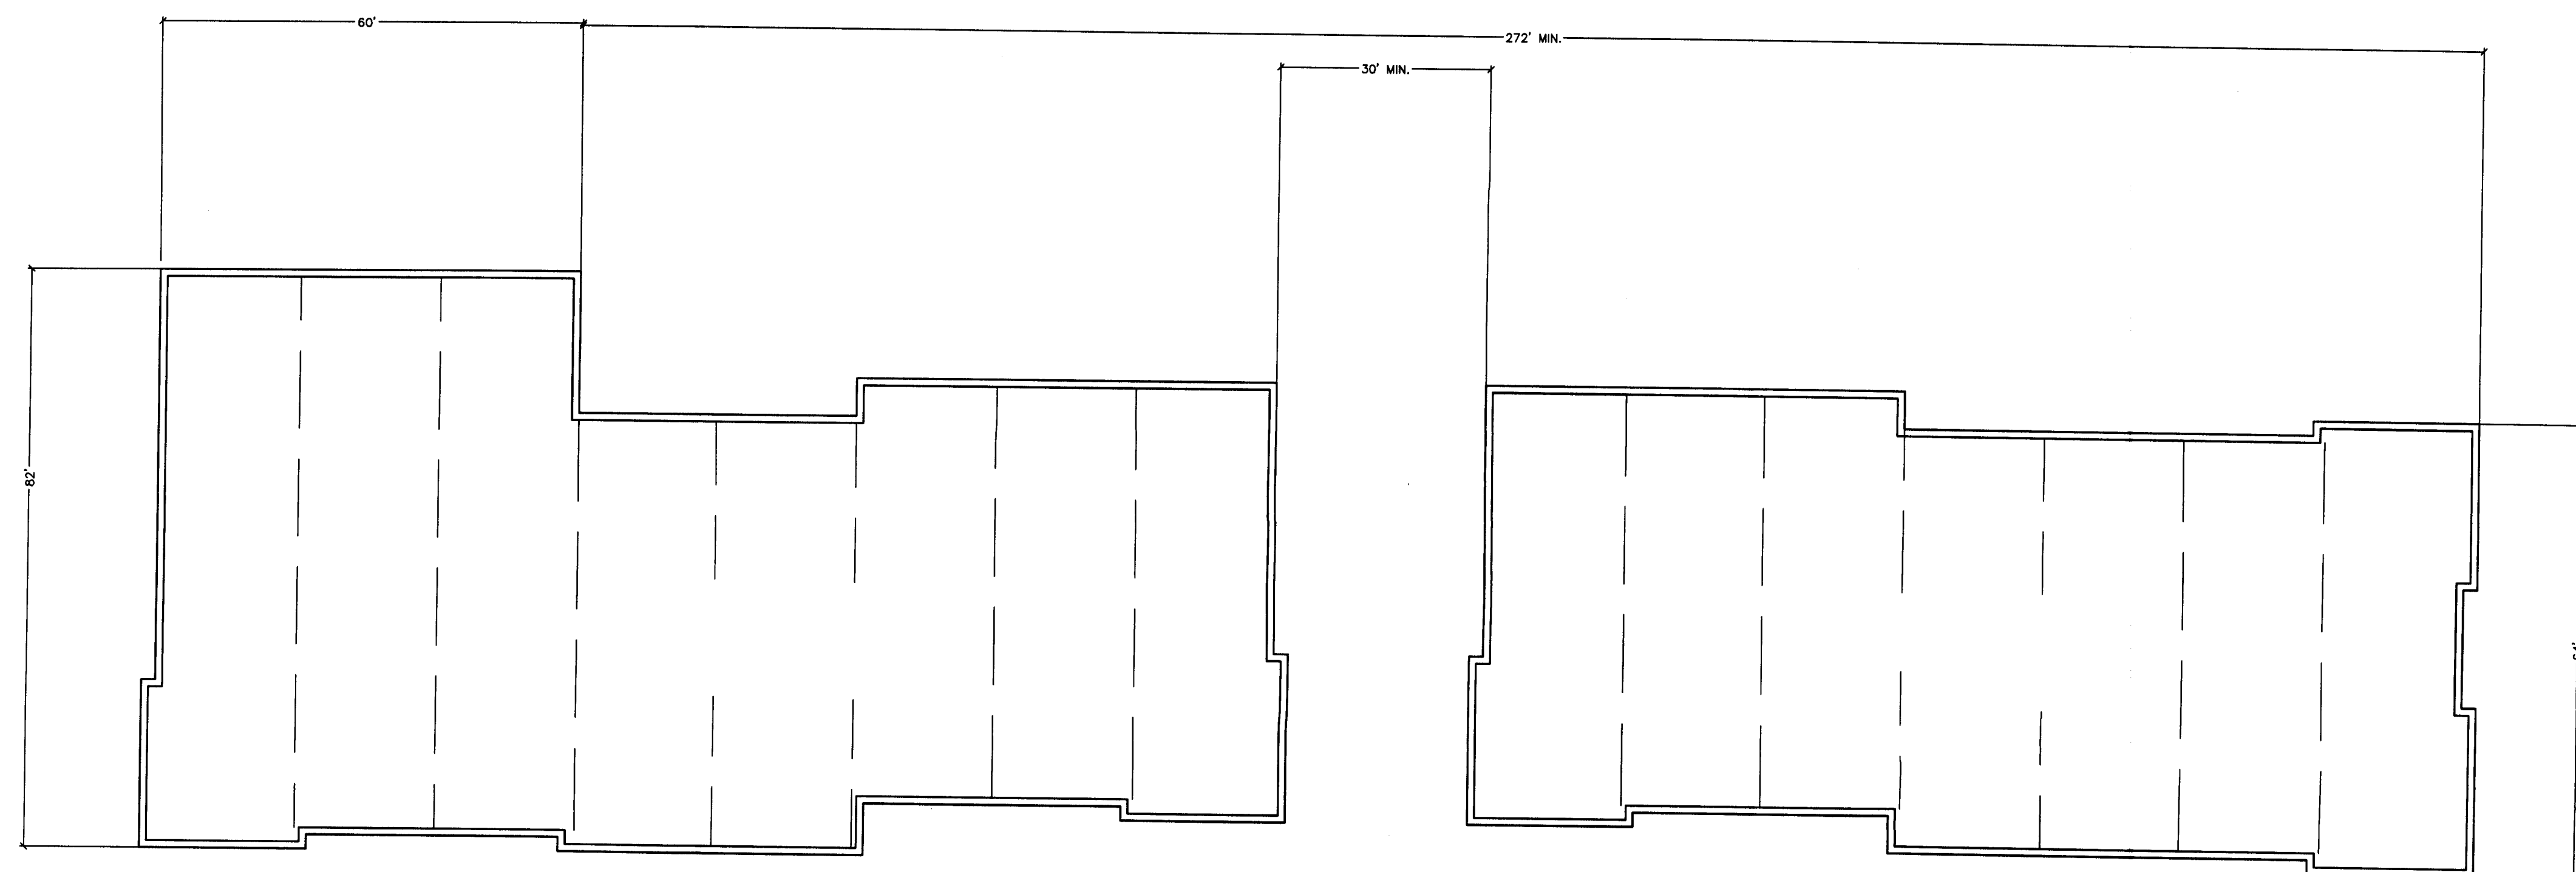

PLAN VIEW
ALL DIMENSIONS ARE PRELIMINARY AND SUBJECT TO CHANGE

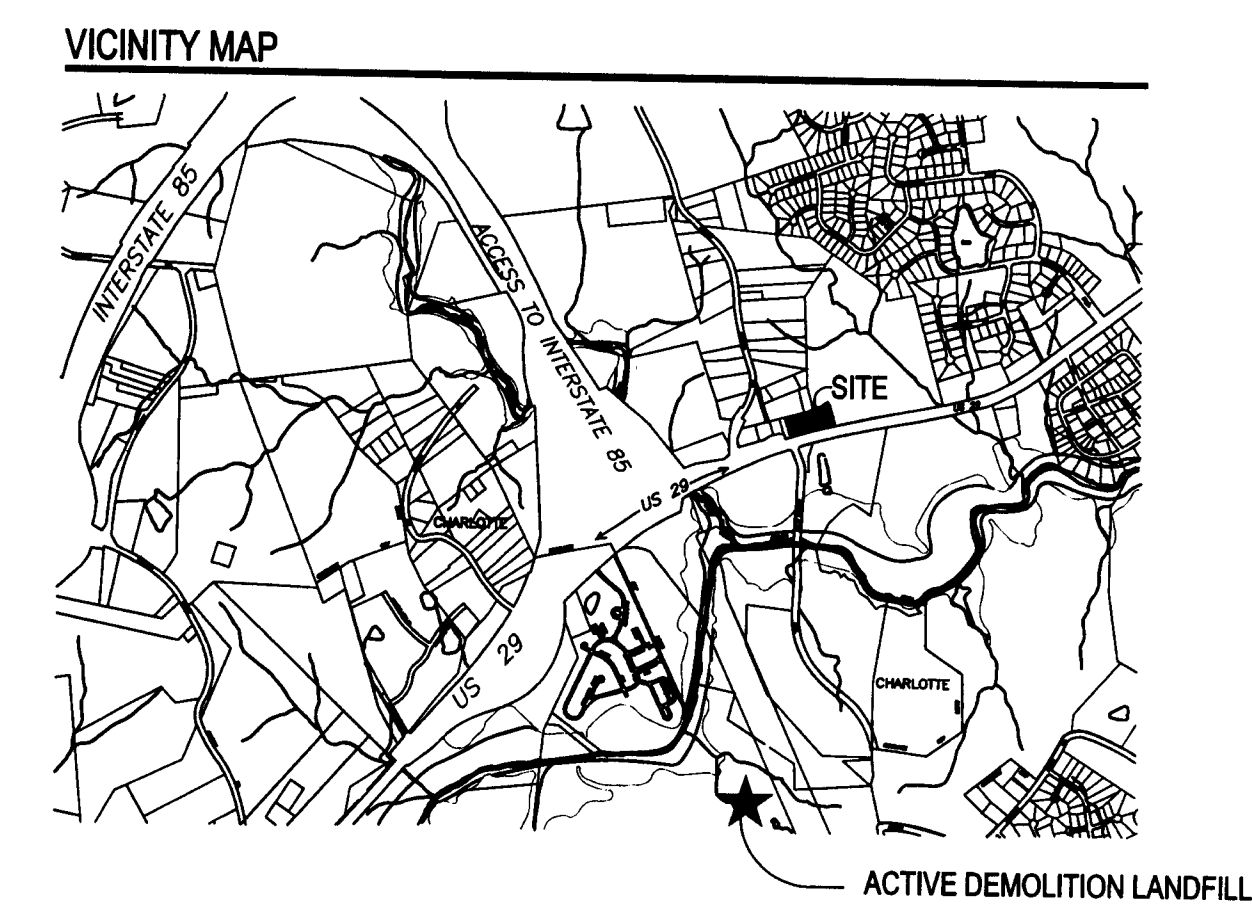


SOUTH ELEVATION

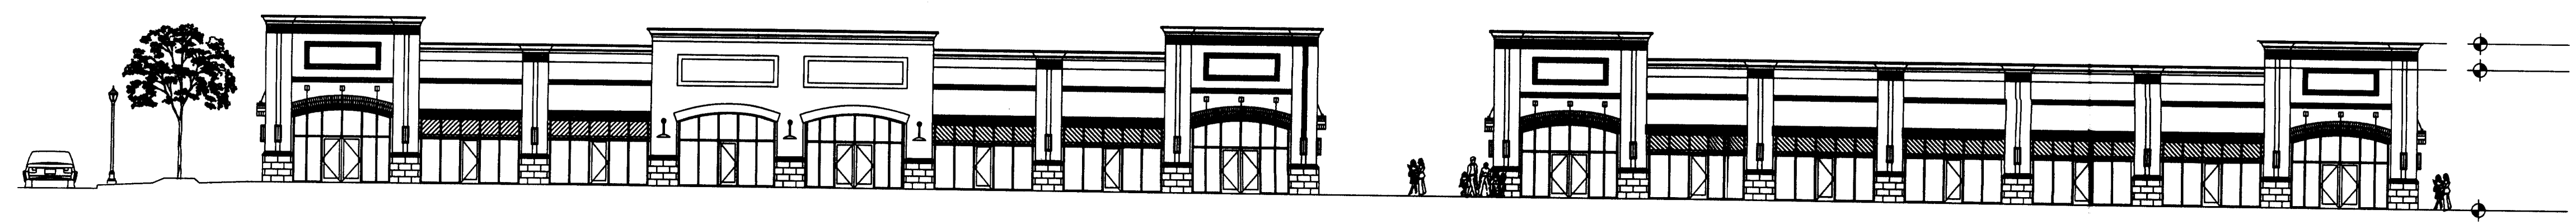

WEST ELEVATION

FOR PUBLIC HEARING
PETITION NO. 2007-047

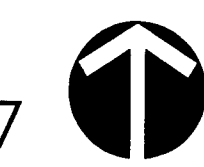

DATE: JANUARY 22, 2007
DESIGNED BY: [Signature]
CHECKED BY: [Signature]
SCALE: NTS
PROJECT #: 1006327

HIGHWAY 29 SITE
MULTI-FAMILY COMMUNITY
GATEWAY HOMES, CHARLOTTE, NC
ARCHITECTURAL DESIGN

LandDesign
223 N Graham Street Charlotte, NC 28202
V: 704.333.0325 F: 704.333.3246
www.LandDesign.com

SHEET #:
RZ-3