

Landwork AND PLAY

BEATING SPACES TO LIVE, WORK AND PLAY

30 West Morehead Street, Suite 304 tel: 704-841-1604

CHARLOTTE, NC CINVESTMENTS 2, LLC CHARLOTTE, NC

EXISTING
CONDITIONS
PLAN AND
TECHNICAL
DATA SHEET
REZONING PETITION: 2023-074

CORPORATE CERTIFICATIONS
NC PE: C-2930 NC LA: C-253
SC ENG: NO. 3599 SC LA: NO. 211

SC ENG: NO. 3599 SC LA: NO. 211

Project Manager: MI

Drawn By: Lo


Date: 06/06/2025

Project Number: 22021

Sheet Number:

RZ-1

SHEET#1 OF3

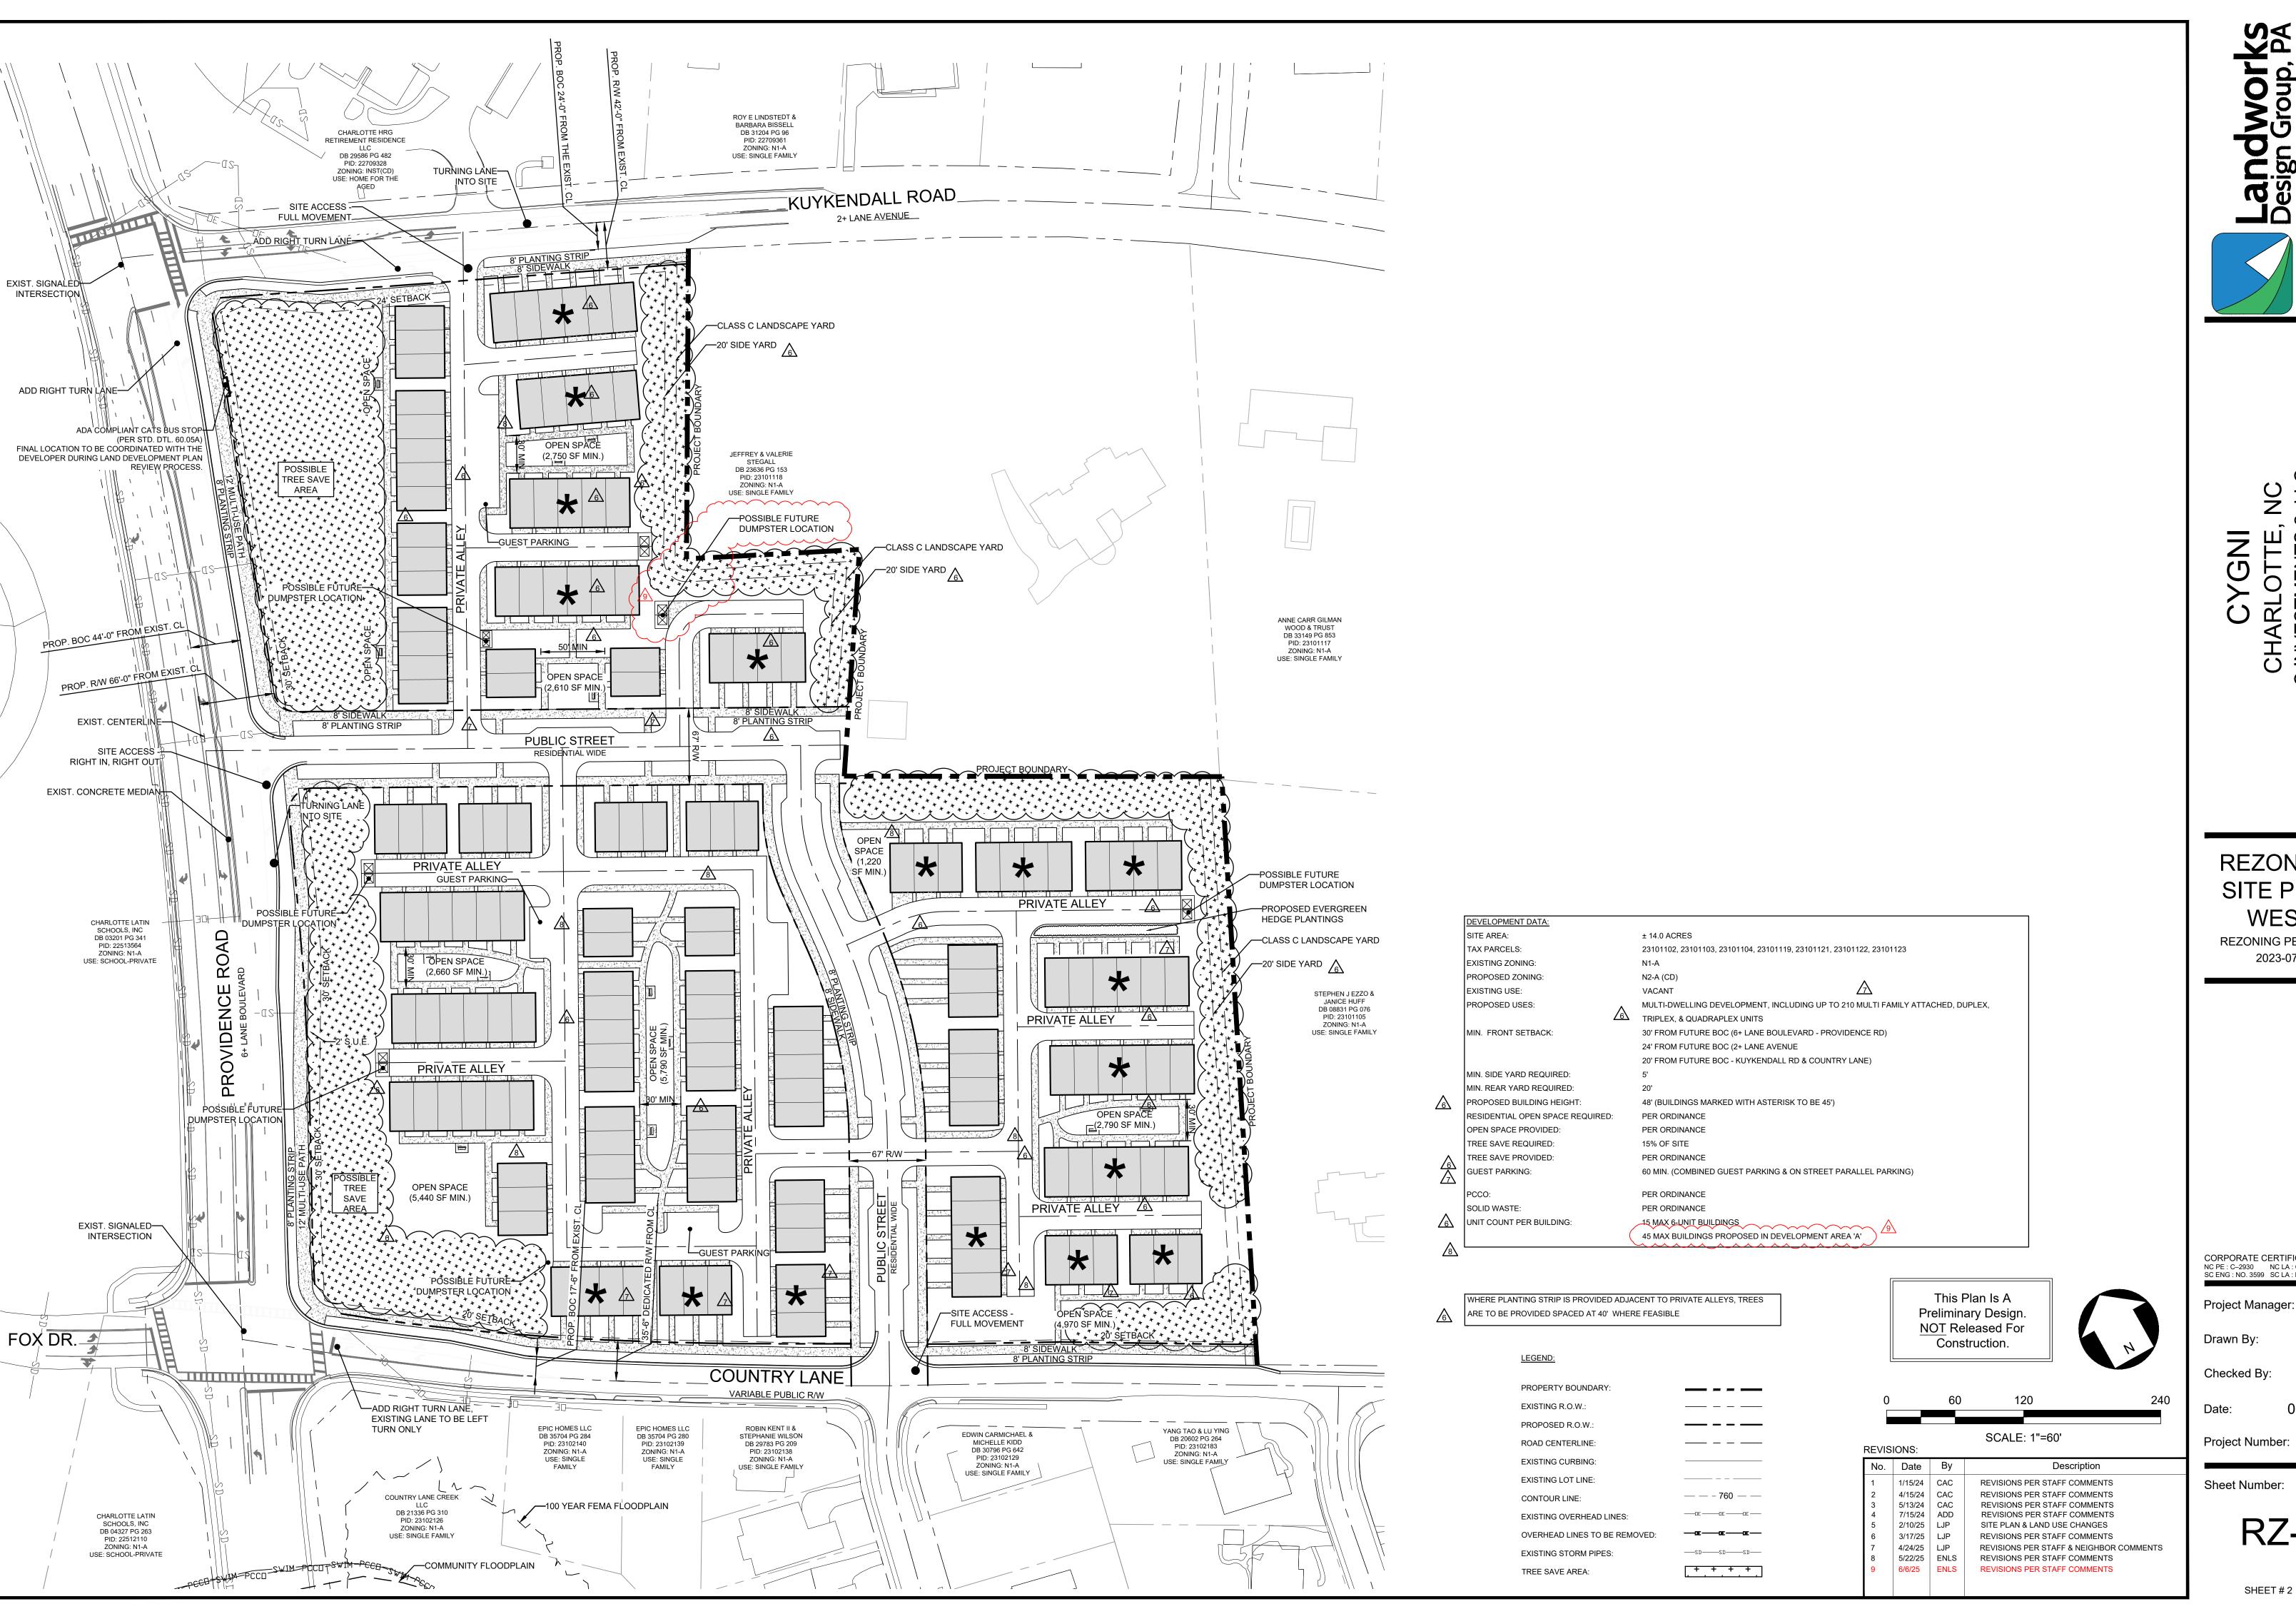

REZONING SITE PLAN WEST

REZONING PETITION: 2023-074

CORPORATE CERTIFICATIONS

NC PE : C-2930 NC LA : C-253 SC ENG : NO. 3599 SC LA : NO. 211 Project Manager:


Drawn By:

Checked By:

06/06/2025

Sheet Number:

SHEET#2 OF 3

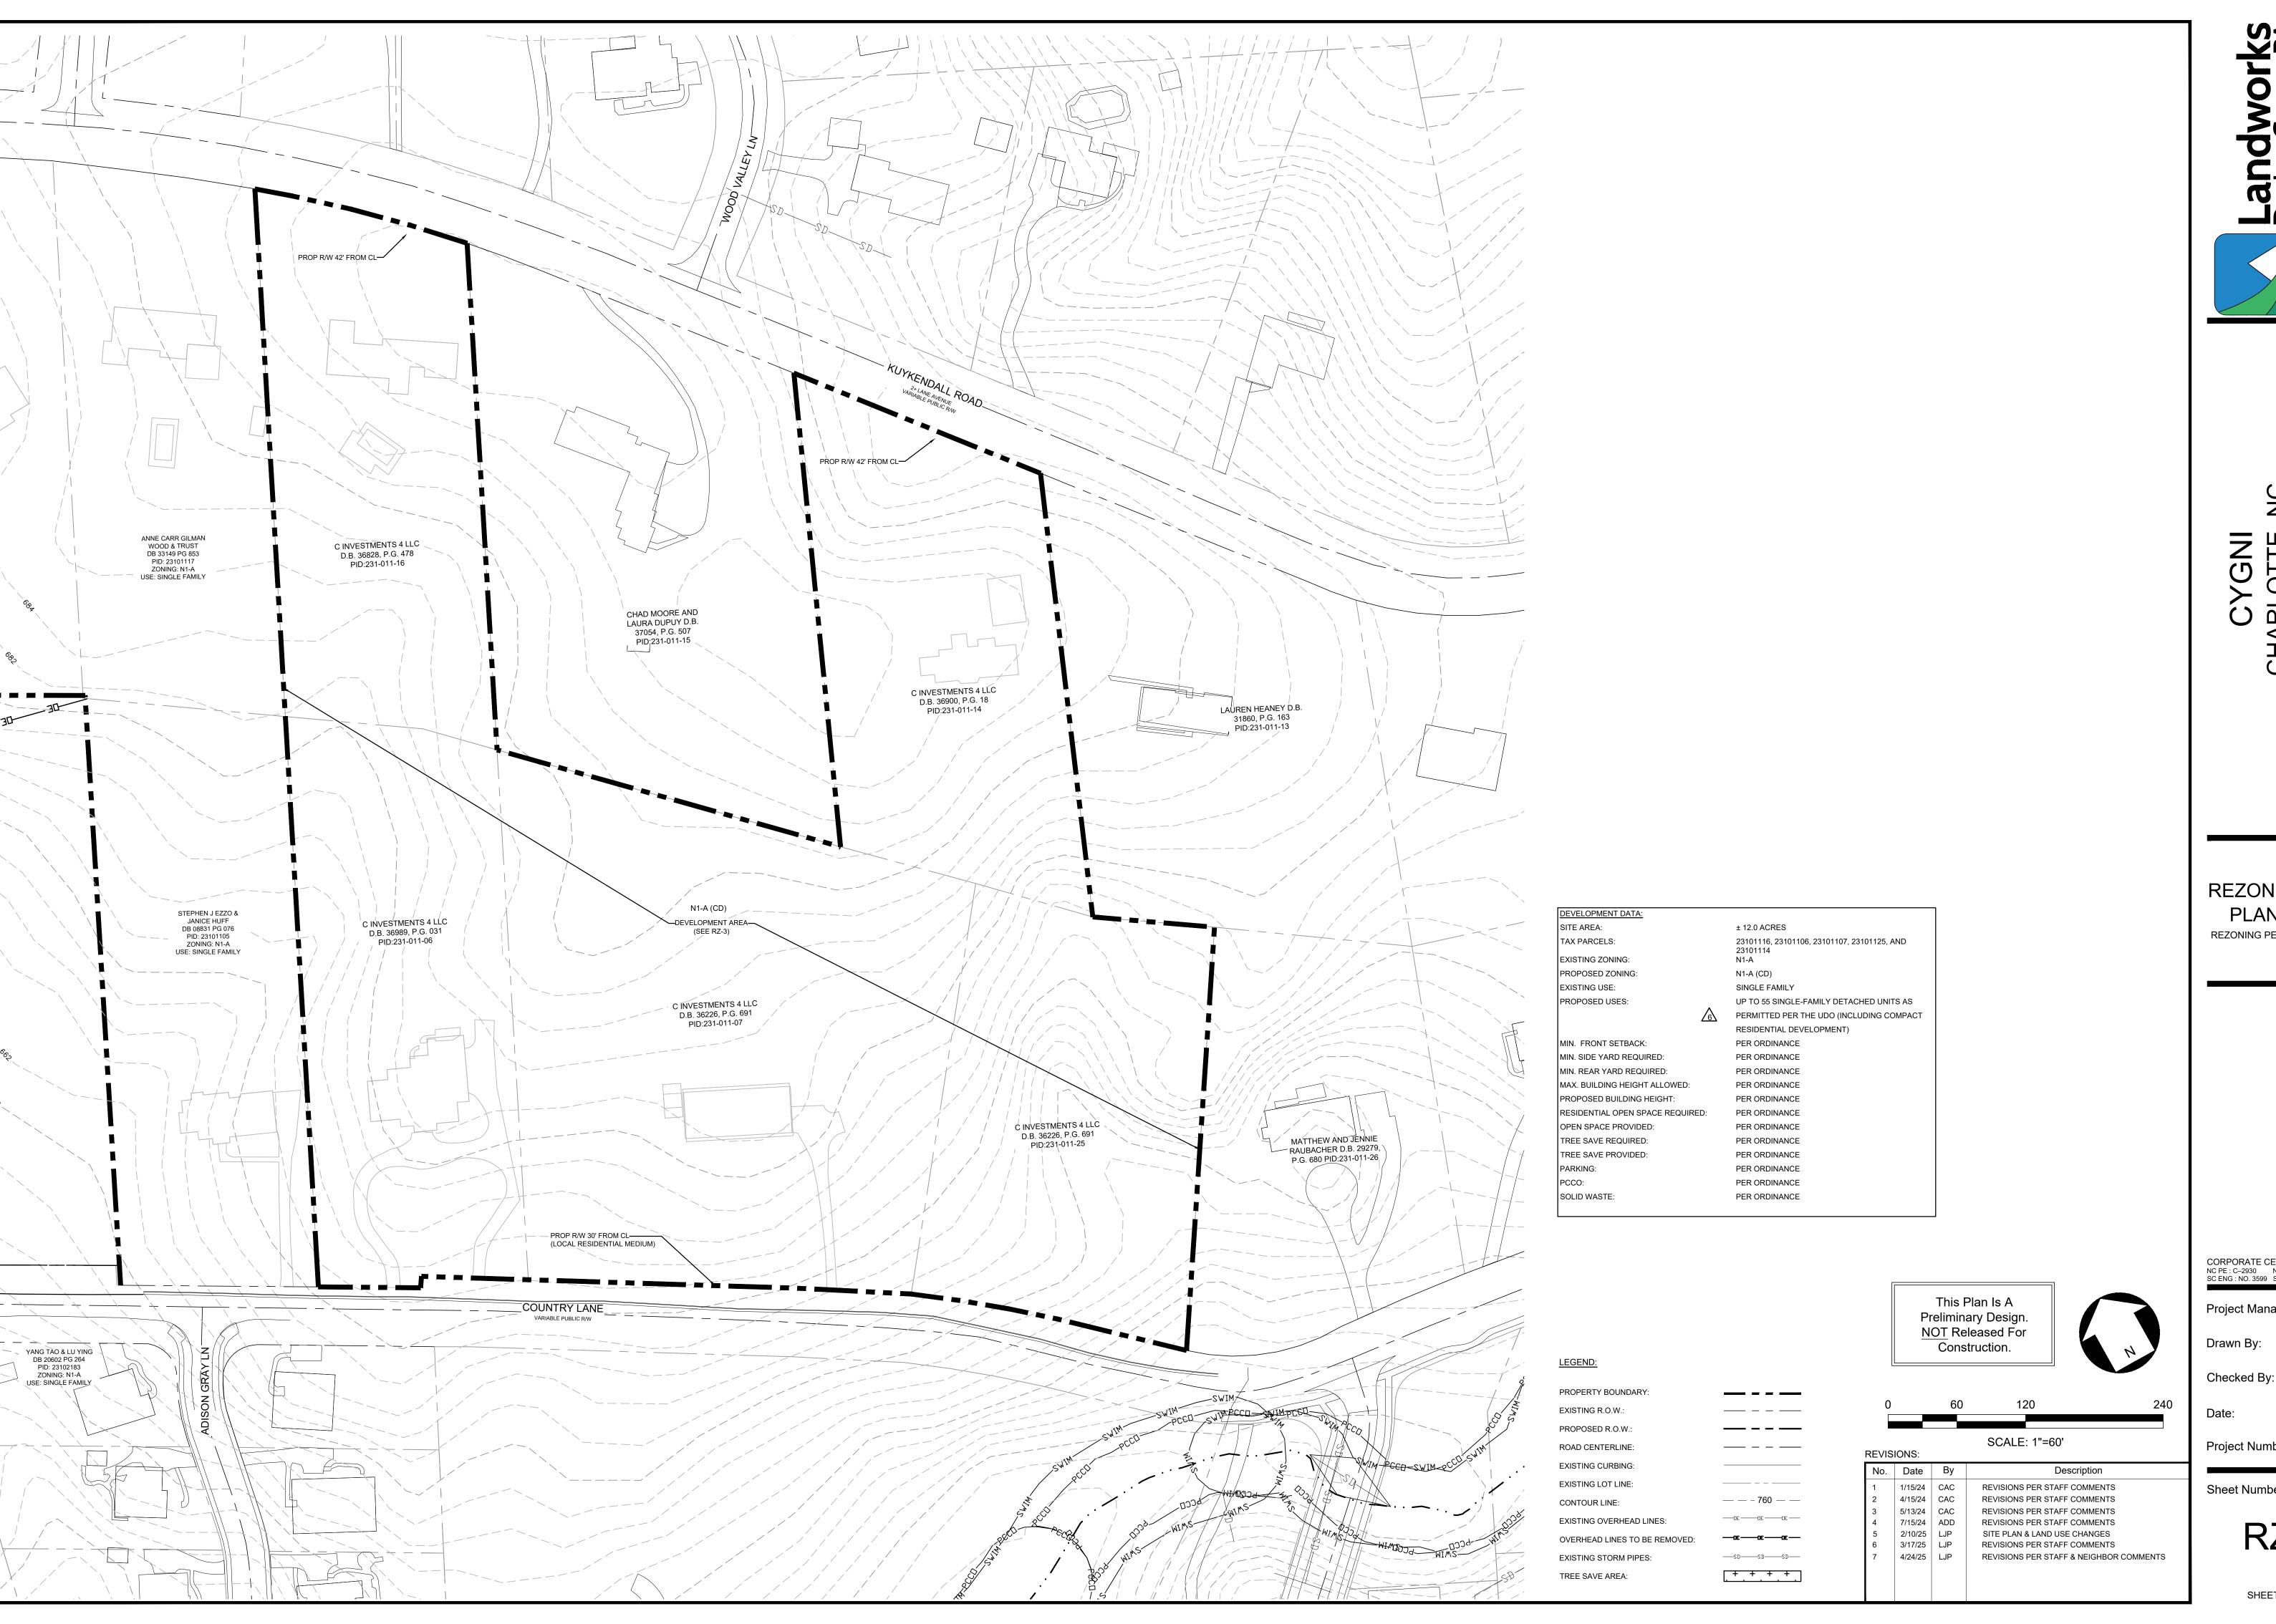



REZONING SITE PLAN EAST

REZONING PETITION: 2023-074

Project Manager:

Drawn By:

06/06/2025

MDL

Project Number:

Sheet Number:

SHEET#3 OF3