
A Resolution to Call for a Public Hearing to Consider De-Designating a Portion of the Property Associated with the Steele Creek Presbyterian Church and Cemetery (7401 and 7407 Steele Creek Road)



The Steele Creek Presbyterian Church and Cemetery, consisting of the one-story circa 1889 church building, the associated cemetery, and approximately 37.575 acres of land upon which those structures are situated, was designated as a local historic landmark in 1991. Originally identified as Tax Parcel Number 14104109, the property is now identified cumulatively by Tax Parcel Numbers 14121101A, 14121101B, 14121111, 14121129, and 14121130, as recorded in the Mecklenburg County tax office. Permitting commercial redevelopment of a portion of the total property will facilitate preservation of the historic church and cemetery. The Charlotte-Mecklenburg Historic Landmarks Commission (HLC) recommends that Charlotte City Council adopt a resolution to hold a public hearing to consider amending the designation ordinance for the Steele Creek Presbyterian Church and Cemetery to de-designate an approximately 23.33-acre portion of the property for the planned redevelopment. The recommended de-designation would remove local historic landmark status from the entire property, with the exception of four parcels comprising a total of approximately 14.245 acres. Those four parcels are: (1) the approximately 10.199-acre parcel containing the cemetery (currently listed under Tax Parcel Number 14121129); (2) the approximately 0.50-acre parcel containing the one-story circa 1889 Steele Creek Presbyterian Church (currently listed under Tax Parcel Number 14121130); (3) an approximately 3.546-acre portion of the adjacent parcel currently listed under Tax Parcel Number 14121101A; and (4) the ancillary church building located on Tax Parcel Number 14121101A and separately listed under Tax Parcel Number 14121101B. The four parcel that would retain the designation as a local historic landmark per HLC's recommendation are indicated on the attached site plan by the shaded areas labeled "141-211-29," "141-211-30," and "Tract 1."

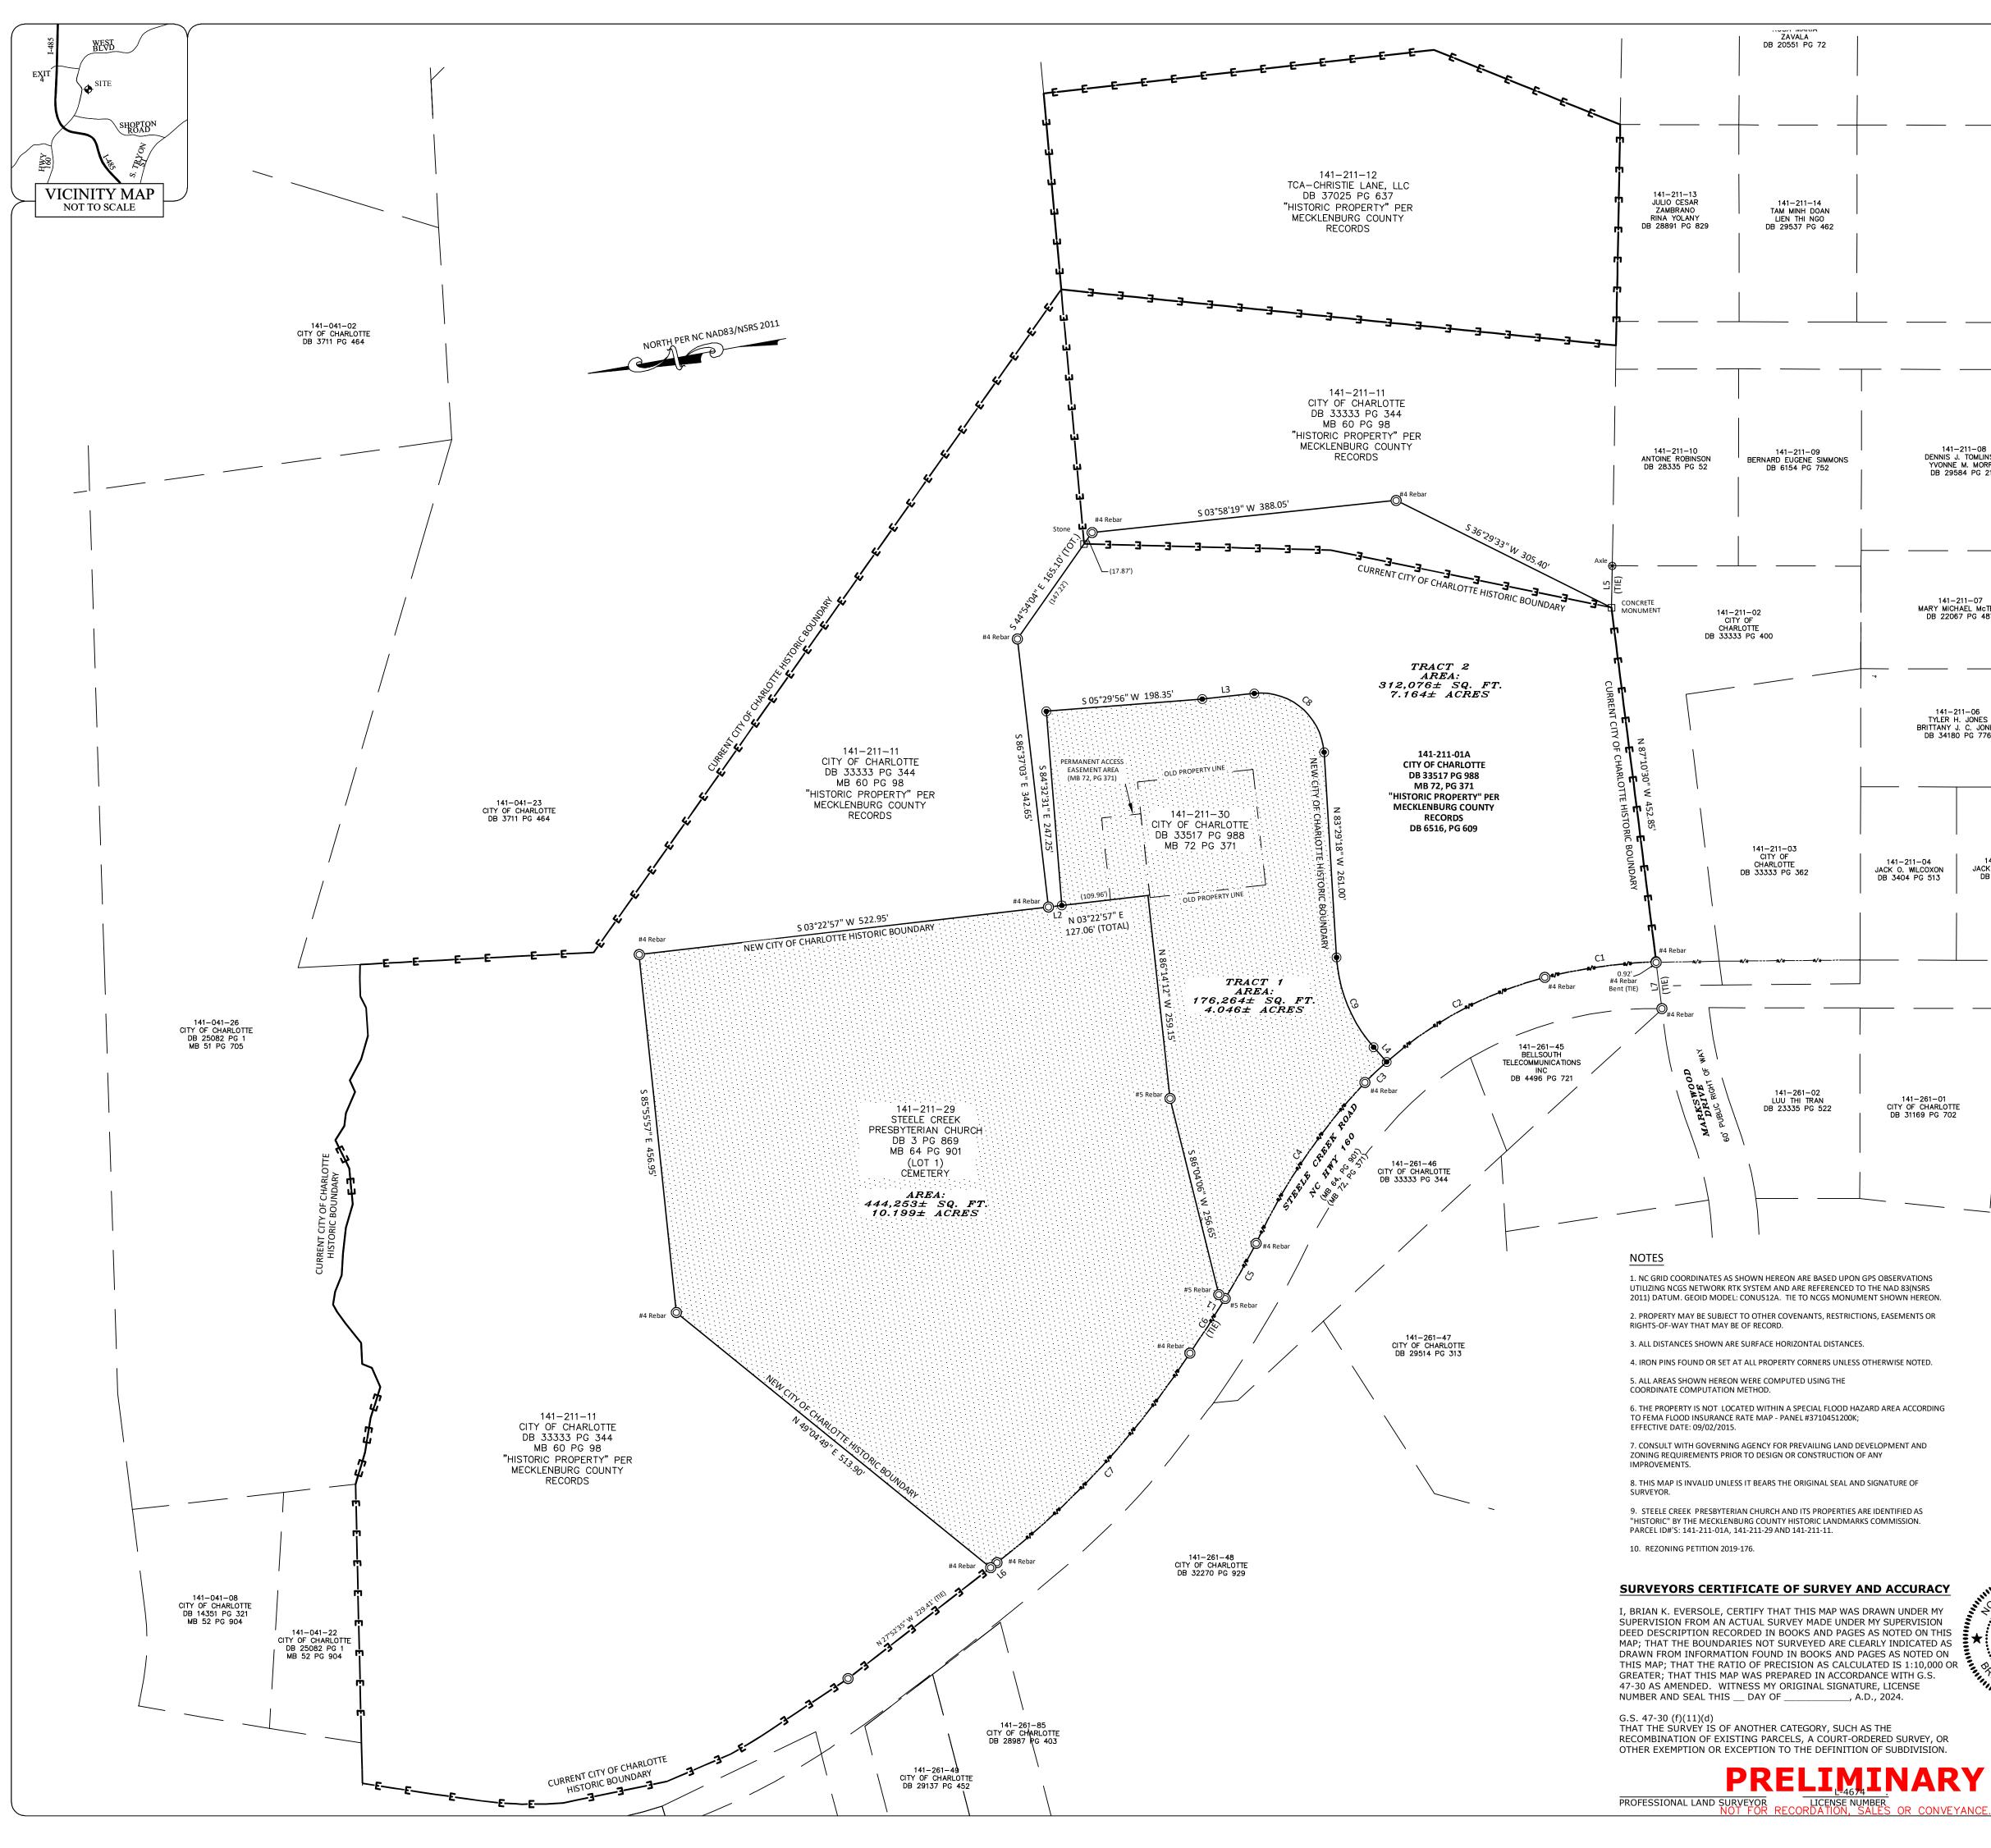

	REVIEW OFFICER DATE
141–211–08 DENNIS J. TOMLINSON YYONNE M. MORRIS DB 29584 PG 217	
141–211–07 MARY MICHAEL McTEER DB 22067 PG 487	CURVELENGTHRADIUSCHORDCHORD BRGC1142.80'713.85'142.60'N 01'58'23" EC2229.80'496.30'227.75'N 18'06'59" WC337.95'496.30'37.90'N 33'34'17" WC4247.65'776.45'246.60'N 45'56'02" WC580.20'1283.60'80.20'N 50'43'02" WC682.60'1283.60'82.60'N 47'07'39" WC7363.20'1081.80'361.50'N 37'21'52" WC8129.45'80.00'115.80' S 50'09'01" WC9125.65'190.00'123.40' S 77'33'54" W
141-211-06 TYLER H. JONES BRITTANY J. C. JONES DB 34180 PG 776	LINEBEARINGDISTANCEL1N 41'02'55" E9.54'L2N 03'22'57" E17.10'L3S 03'47'19" W66.56'L4S 58'37'06" W24.79'L5N 79'06'31" W53.22'L6N 28'56'51" W10.25'L7S 87'05'44" E59.08'
I-211-04 0. WLCOXON 404 PG 513 U-211-05 JACK 0. WILCOXON DB 3171 PG 6	LEGEND: O PROPERTY CORNER FOUND (AS DESCRIBED) Image: NCGS MONUMENT FOUND Image: Concrete Monument Found
141-261-01 Y OF CHARLOTTE B 31169 PG 702	 CALCULATED POINT △ PK NAIL FOUND ④ AXLE FOUND ④ SET #4 REBAR SUBJECT BOUNDARY LINE (SURVEYED) SUBJECT BOUNDARY LINE (NOT SURVEYED) ADJOINER BOUNDARY LINE (NOT SURVEYED) ADJOINER BOUNDARY LINE (NOT SURVEYED) SURVEY TIE LINES ONLY ROAD RIGHT-OF-WAY LINE (R/W) CURRENT CHARLOTTE HISTORIC AREA LINE E E E E E E E
RVATIONS 0 83(NSRS WN HEREON. :MENTS OR	 *******NOTES 1. TOTAL AREA OF PID #141-211-29 AND TRACT #1 ±14.245 ACRES/ ±620,517 SQ.FT. TO BE PRESERVED AS HISTORIC AREA. 2. TOTAL AREA OF THE CURRENT CITY OF CHARLOTTE HISTORIC BOUNDARY IS ±43.473 ACRES/±1,893,679 SQ.FT.
SE NOTED. A ACCORDING ENT AND	THE PURPOSE OF THIS PLAT IS PER THE FOLLOWING; TO COMBINE PID #141-211-30 AND PID #141-211-01A AND SUBDIVIDE INTO TRACT #1 AND TRACT #2; ALSO TO SHOW CURRENT CITY OF CHARLOTTE HISTORICAL PROPERTY BOUNDARY TO BE CHANGED TO THE NEW CITY OF CHARLOTTE HISTORICAL PROPERTY
IRE OF FIED AS ISSION.	Graphic Scale 200 150 100 50 0 100 200 V///////////////////////////////////
CCURACY UNDER MY PERVISION TED ON THIS IDICATED AS S NOTED ON S 1:10,000 OR ENSE 4.	STEEL CREEK PRESBYTERIAN CHURCH SURVEY FOR: FOUNDRY COMERCIAL AQUISITIONS, LLC – OWNERS – THE CITY OF CHARLOTTE PARCEL ID: 141–121–30 & 141–211–01A AS RECORDED IN VARIOUS DEEDS AS REFERENCED HEREIN CITY OF CHARLOTTE, MECKLENBURG COUNTY, NORTH CAROLINA
SURVEY, OR BDIVISION. SARY OR CONVEYANCE.	SURVEY DATE: 10-28-2021 TO 05-04-2022 PLAT DATE: 05-23-2024 SCALE 1" = 100' SHEET 1 OF 1 Professional Property Surveyors Inc. Firm LicenseiC-3666

NOT SUBJECT TO:

THIS PLAT IS NOT SUBJECT TO THE PROVISIONS OF THE CITY OF CHARLOTTE OR MECKLENBURG COUNTY SUBDIVISION ORDINANCES AND DOES NOT REQUIRE THE APPROVAL OF THE CHARLOTTE-MECKLENBURG PLANNING COMMISSION. HOWEVER, ANY FURTHER SUBDIVISION OF THIS PROPERTY MAY BE SUBJECT TO THESE PROVISIONS.

DATE

PLANNING COMMISSION STAFF

REVIEW OFFICER CERTIFICATE:

REVIEW OFFICER OF MECKLENBURG COUNTY, CERTIFY THAT THE MAP OR PLAT TO WHICH THIS CERTIFICATION IS AFFIXED MEETS ALL STATUTORY REQUIREMENTS FOR RECORDING.