

REZONING PETITION
FOR PUBLIC HEARING
2022 - 160

REZONING DOCUMENTS

CRESTON CIRCLE
CHARLOTTE, NORTH CAROLINA

PENLER
42964 PEACHTREE RD NW, STE 275
ATLANTA, GA 30305
704.576.6500

**SCHEMATIC
SITE PLAN**


SCALE: 1" = 60'

PROJECT #: 955-002
DRAWN BY: DK
CHECKED BY: SVK

JUNE 16 2023

REVISIONS:
1. SITE AND NOTE REVISIONS
2. REVISIONS PER STAFF COMMENTS
3. REVISIONS PER STAFF COMMENTS
4. REVISIONS PER STAFF COMMENTS
5. REVISIONS PER STAFF COMMENTS
6. REVISED SITE PLAN - 8/23

RZ2.00

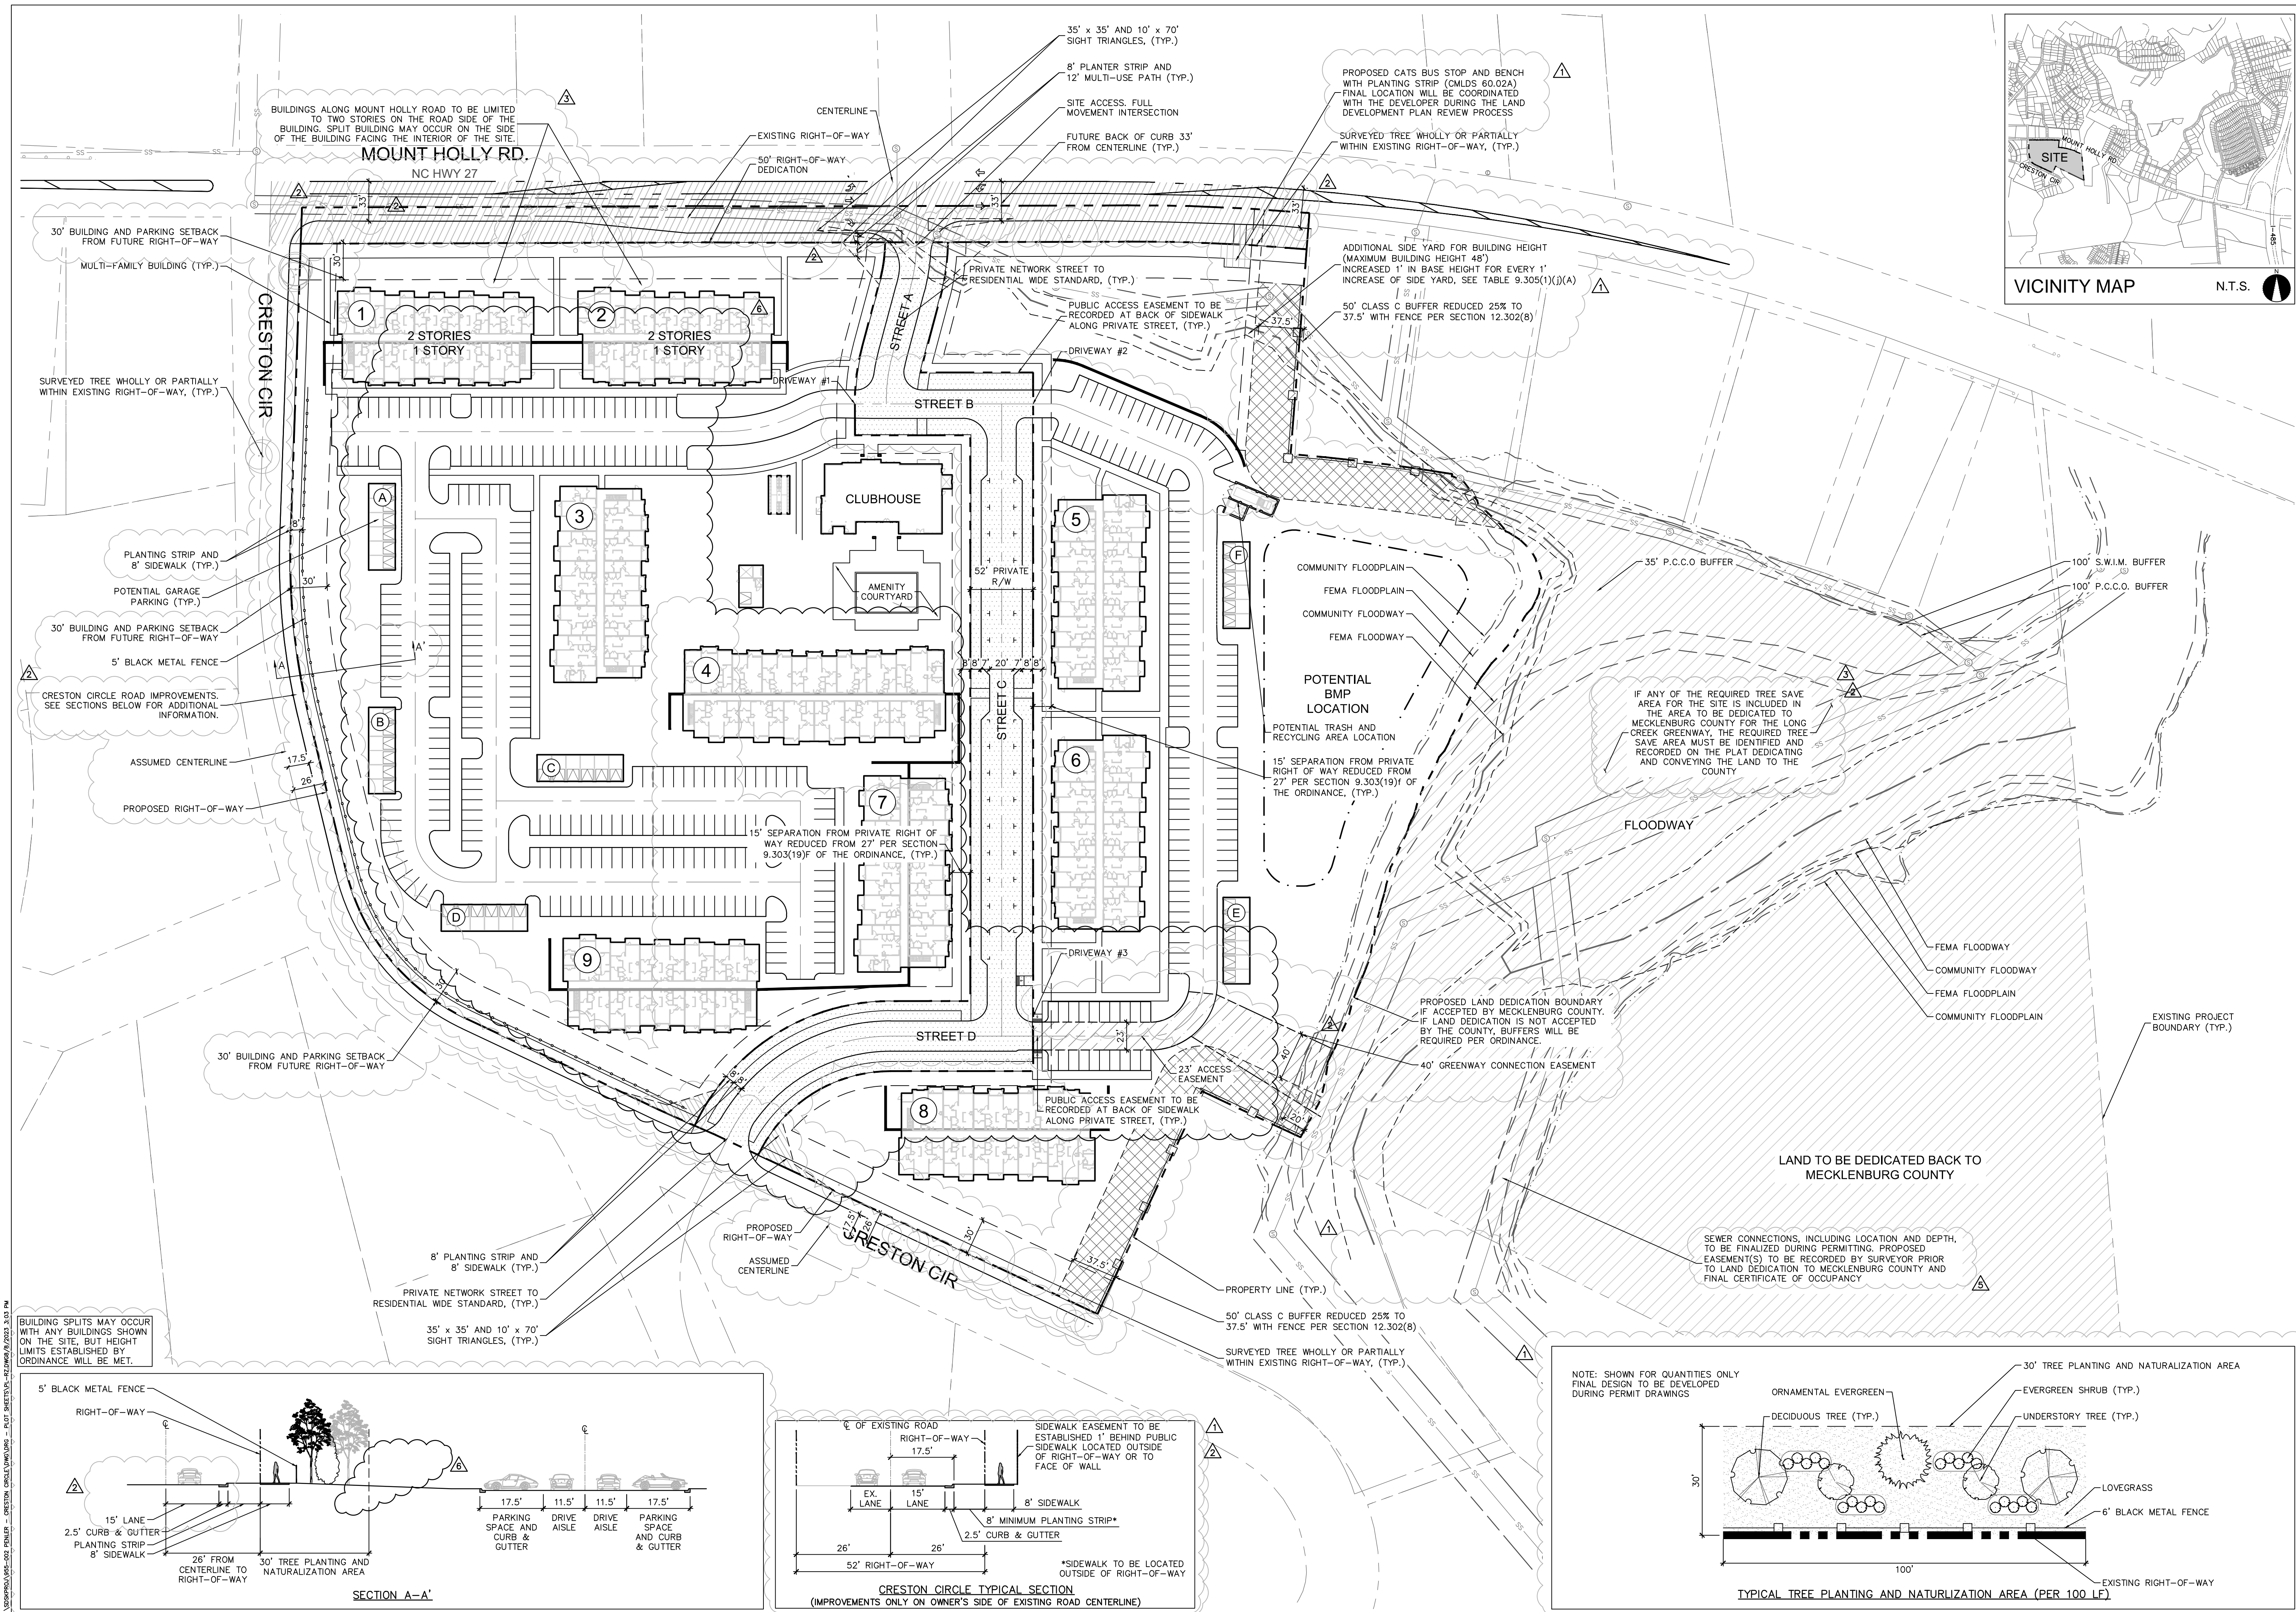

0:\projects\955-002\955-002_PENLER - CRESTON CIRCLE\DWG - PLOT_SHEET\PA - RZ2.00 - 6/16/2023 3:10 PM