


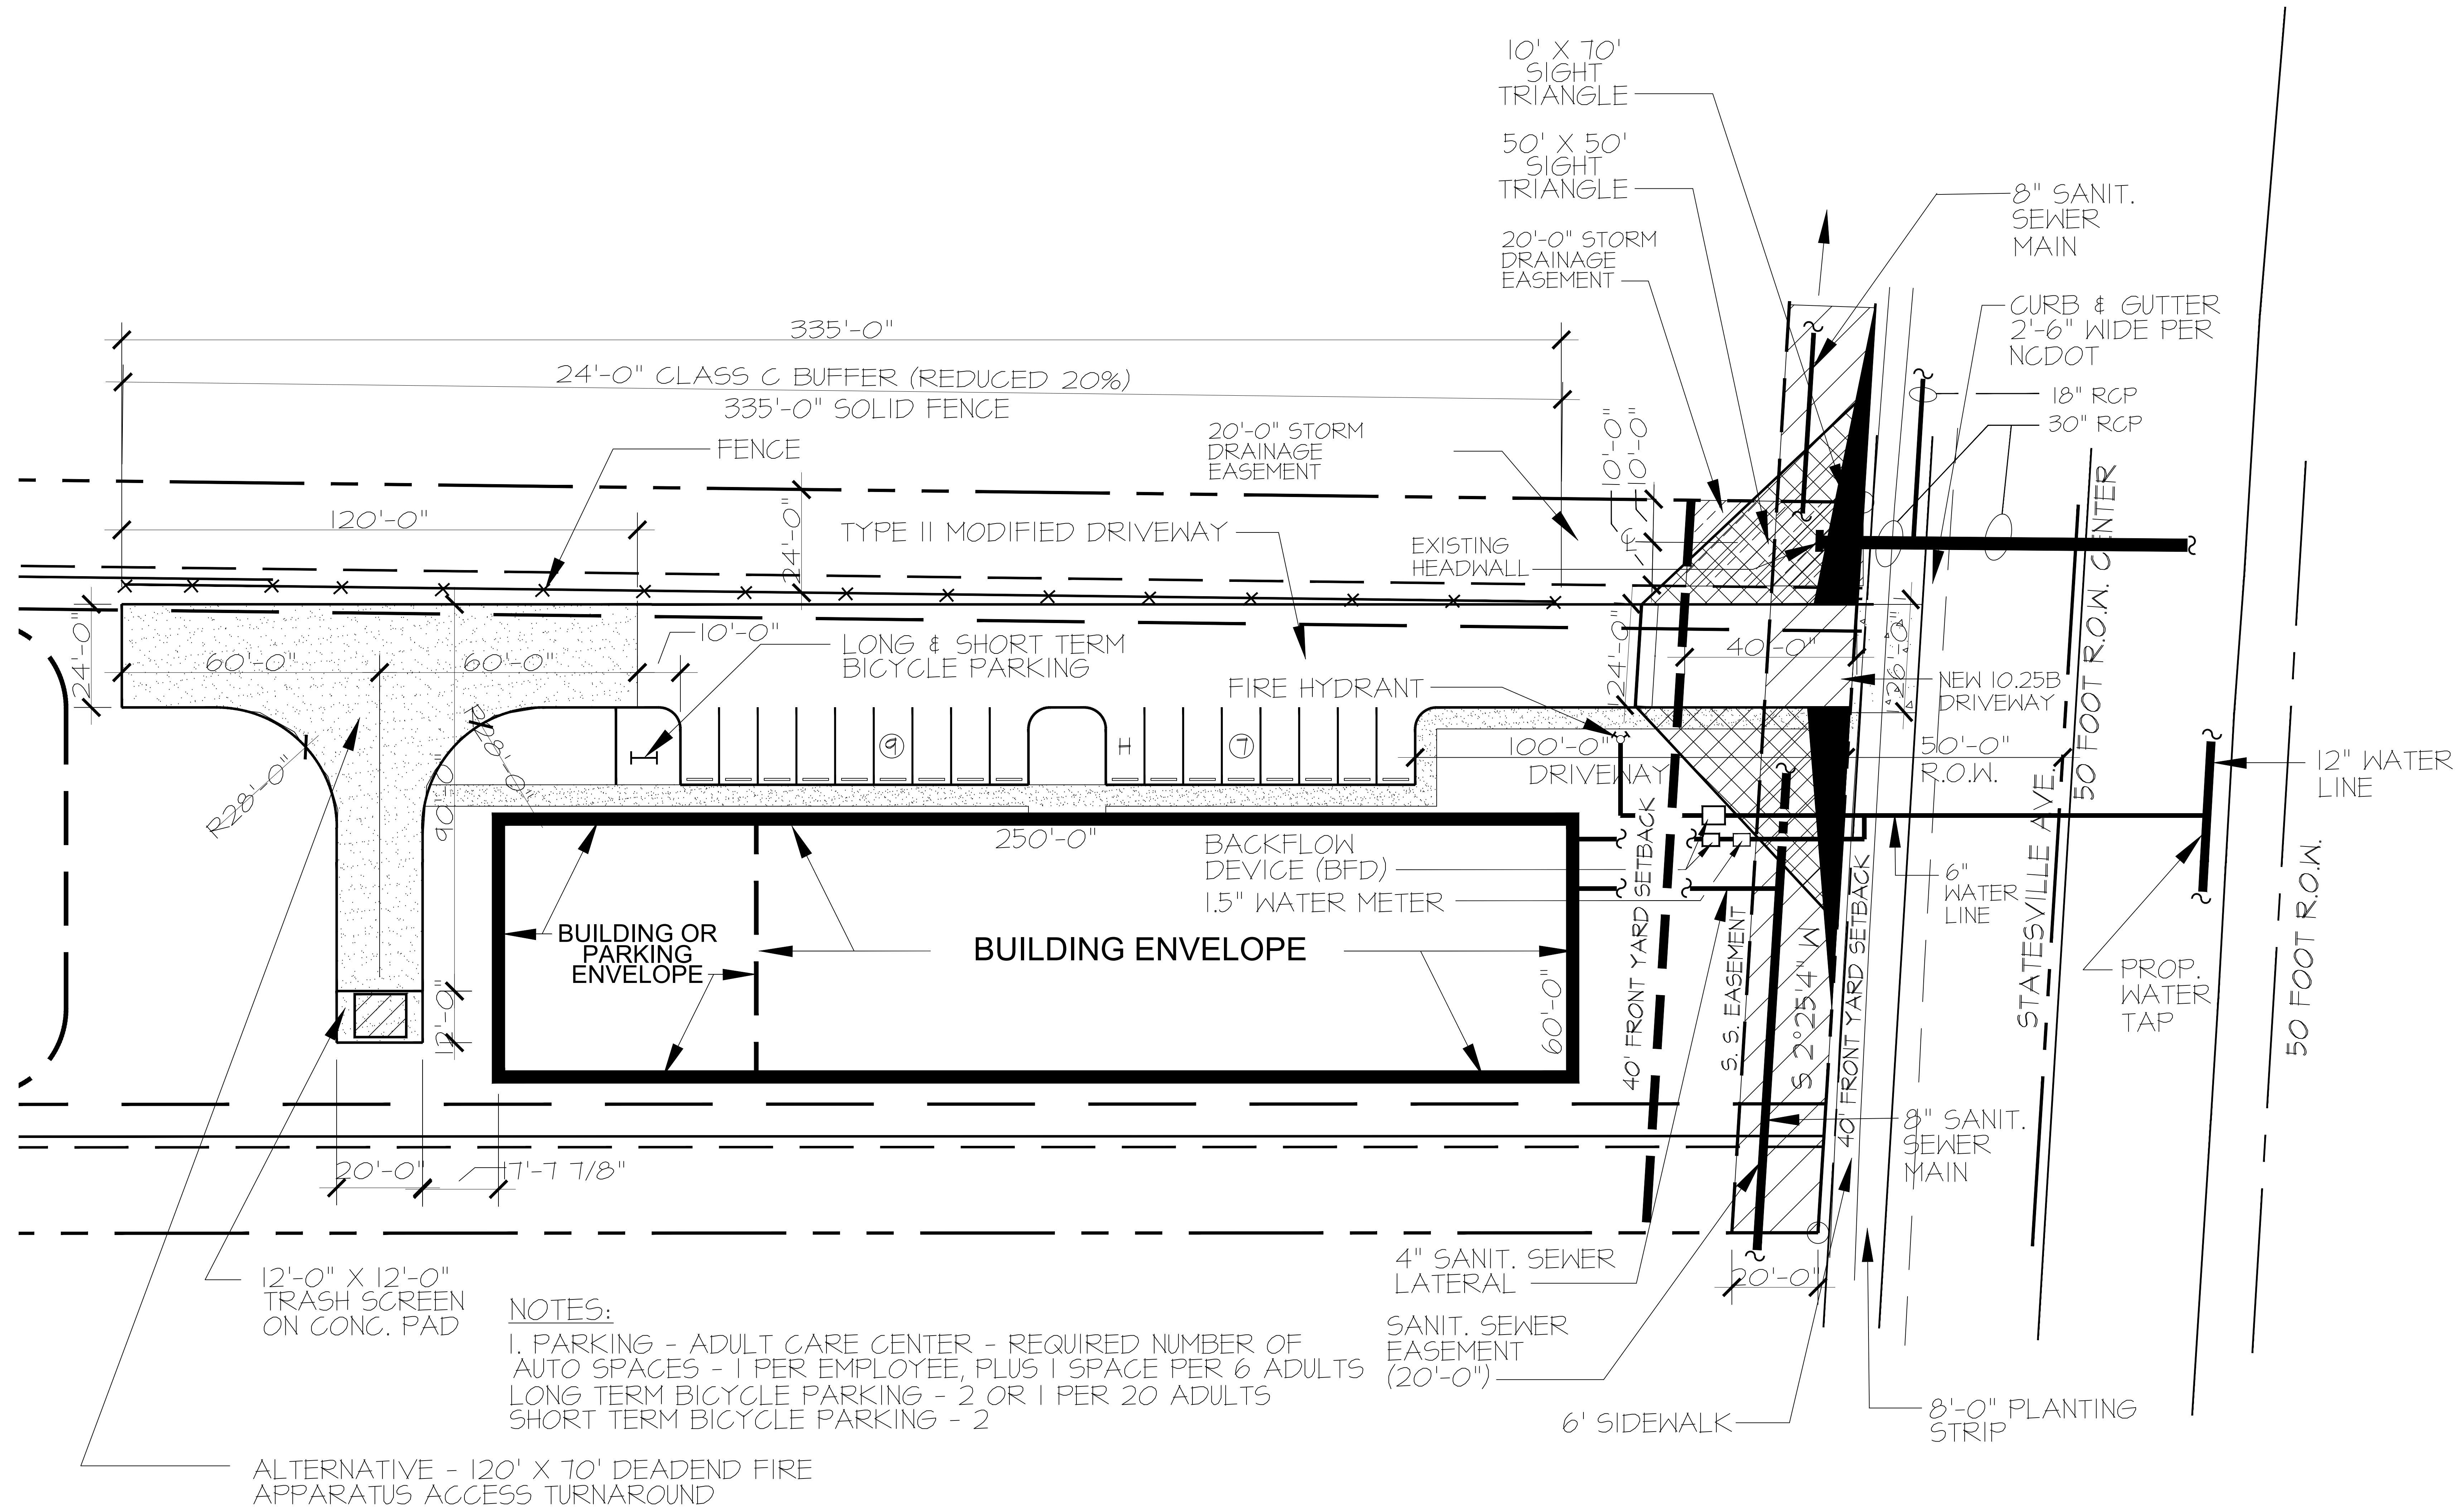

NOTES:
1. PARKING - ADULT CARE CENTER - REQUIRED NUMBER OF
AUTO SPACES - 1 PER EMPLOYEE, PLUS 1 SPACE PER 6 ADULTS
LONG TERM BICYCLE PARKING - 2 OR 1 PER 20 ADULTS
SHORT TERM BICYCLE PARKING - 2

ALTERNATIVE - 120' X 70' DEADEND FIRE
APPARATUS ACCESS TURNAROUND

REZONING
PETITION
RZP-2021-221

Drawn By: SC
Checked By: TM
Date: 11-15-22
Revisions
Δ - 4/3/2023

Copyright 2022. All rights reserved. Printed or
electronic drawings and documentation may not be
reproduced in any form without written permission
from Timothy F. McMullen, Architect.

KID'S
WORKSHOP
6101 Statesville Road
Charlotte, NC 28269
Parcel # 04121119

1 ENLARGED SITE PLAN
RZ-2.0 1/16" = 1'-0"

Project Number: 001
Title:

Sheet: of:

RZ-2.0