

22093-REZONING.dwg / 11/22/2023 2:25 PM

	NAME	BK/PG	PARCEL ID	ZONING	USE
A	JOHNNY MCENTRYE, SR.	08708-691	16719248	R-4	SINGLE FAMILY RESIDENTIAL
B	ROBERT & ANITA BALDWIN	25651-783	16719247	R-4	SINGLE FAMILY RESIDENTIAL
C	LEIKER FAMILY TRUST	31708-441	16719246	R-4	SINGLE FAMILY RESIDENTIAL
D	ZACHERY & KERRI BLACKBURN	37229-332	16719245	R-4	SINGLE FAMILY RESIDENTIAL
E	KRISTEN MARRS	34469-449	16719244	R-4	SINGLE FAMILY RESIDENTIAL
F	WILLIAM & CARRIE BENNETT	04017-885	16719243	R-4	SINGLE FAMILY RESIDENTIAL
G	JOSE & ILORRA FLOJERA	23948-45	16719242	R-4	SINGLE FAMILY RESIDENTIAL
H	ALLEN & DEBRA ROSS	06139-153	16719241	R-4	SINGLE FAMILY RESIDENTIAL
I	YVONNE MILLER	15131-962	16719240	R-4	SINGLE FAMILY RESIDENTIAL
J	WELKING FUNES OLIVIA	37032-582	16719239	R-4	SINGLE FAMILY RESIDENTIAL
K	TCVM6, LLC	32223-1	16719238	R-4	SINGLE FAMILY RESIDENTIAL
L	ALICE MAE EVANS	05710-083	16719237	R-4	SINGLE FAMILY RESIDENTIAL
M	KENIA PENIA & ONEYDA BARRERA	37838-407	16719231	R-4	SINGLE FAMILY RESIDENTIAL
N	LOS LATINOS BEAUTY SALON, LLC	37603-148	16719236	R-4	SINGLE FAMILY RESIDENTIAL
O	RHONDA TODLE	05285-789	16719235	R-4	SINGLE FAMILY RESIDENTIAL
P	CLARENCE BARBER	33425-316	16719234	R-4	SINGLE FAMILY RESIDENTIAL
Q	OXANA MAK POLIS	33062-768	16719233	R-4	SINGLE FAMILY RESIDENTIAL
R	LLORD JR. & BESSIE REID	03592-584	16719232	R-4	SINGLE FAMILY RESIDENTIAL
S	SAM DOM CHARLOTTE BORROWER, LLC	34296-419	16719231	R-4	SINGLE FAMILY RESIDENTIAL
T	GEORGE & ELIZABETH THORP	29305-744	16719228	R-4	SINGLE FAMILY RESIDENTIAL
U	KELSEY JENNINGS	34751-243	16719227	R-4	SINGLE FAMILY RESIDENTIAL
V	RAYTUS WILLIAMS	19911-467	16719220	R-4	SINGLE FAMILY RESIDENTIAL
W	SAMUEL & BARBARA JOHNSON	04012-007	16719219	R-4	SINGLE FAMILY RESIDENTIAL
X	DAVID & SARAHLEE STITT	03867-748	16719218	R-4	SINGLE FAMILY RESIDENTIAL
Y	SCOTT & ABIGAIL ALLOCCO	36962-501	16719217	R-4	SINGLE FAMILY RESIDENTIAL
Z	TAH 2017-2 BORROWER, LLC	32365-9	16719216	R-4	SINGLE FAMILY RESIDENTIAL
ZA	JOHN & ANNE CALLIMORE	03612-196	16719215	R-4	SINGLE FAMILY RESIDENTIAL
ZB	JUAN GONZALEZ & JOHNNY MARTINEZ	10651-573	16719214	R-4	SINGLE FAMILY RESIDENTIAL
ZC	ARTHUR DAVIS	18493-181	16719213	R-4	SINGLE FAMILY RESIDENTIAL
ZD	ROBERT & DOROTHY FOUST	03866-799	16719212	R-4	SINGLE FAMILY RESIDENTIAL
ZE	MECKLENBURG COUNTY	57845-601	16719101	B-2	OFFICE
ZF	FAISON ARROWOOD PROPERTY LTD	09039-117	16719306	B-2 (CD)	COMMERCIAL
ZG	FOREST PARK FAMILY APT. LLC	36715-235	16719313	R-17MF (CD)	MULTI FAMILY
ZH	BMAC PROPERTIES, LLC	37922-125	16719311	B-1S (CD)	OFFICE
ZI	SAMARTIAN'S PURSE	16499-502	16719304	I-1 (CD)	INDUSTRIAL
ZJ	SAMARTIAN'S PURSE	24887-973	16719303	O-1	COMMERCIAL
ZK	MECKLENBURG COUNTY	03852-1085	16921102	R-4	OTHER COUNTY PROPERTY
ZL	TERRY BLACKWELL	17480-637	16921512	R-4	SINGLE FAMILY RESIDENTIAL
ZM	JOSHY THOMAS	36646-997	16921513	R-4	SINGLE FAMILY RESIDENTIAL
ZN	LACASA RENTALS, LLC	32368-513	16921514	R-4	SINGLE FAMILY RESIDENTIAL
ZO	IDATLANTIC IRA, LLC DENNIS CONNELL	29485-350	16921515	R-4	SINGLE FAMILY RESIDENTIAL
ZP	SHEILA HILL	12551-215	16921516	R-4	SINGLE FAMILY RESIDENTIAL
ZQ	LEONARD EDWARDS	04019-496	16921517	R-4	SINGLE FAMILY RESIDENTIAL
ZR	BG-NC PROPERTIES, LLC	16682-578	16921518	R-4	SINGLE FAMILY RESIDENTIAL
ZS	ZIAO CHUN LIN	37740-333	16921519	R-4	SINGLE FAMILY RESIDENTIAL
ZT	MARTHA ALVARO	11053-439	16921520	R-4	SINGLE FAMILY RESIDENTIAL
ZU	SANDRA GAITHER	11456-897	16921521	R-4	SINGLE FAMILY RESIDENTIAL



GENERAL NOTES FOR PETITION (2023-080)

1. DEVELOPMENT DATA TABLE

1.a. SITE ACREAGE: ± 19.16 AC.

1.b. TAX PARCELS: 167-19-249.

1.c. EXISTING ZONING: (INCLUDING OVERLAYS AND VESTING): R-9 (CD), PETITION #90-78.

1.c.a. TREE BUFFER ALONG FOREST POINT DRIVE: 30'.

1.c.b. TREESAVE AREA REQUIRED ALONG NATIONS FORD RD.: AREA IS INCLUDED IN THE GREEN SPACE SHOWN.

1.d. PROPOSED ZONING: N2-A.

1.e. NUMBER OF RESIDENTIAL UNITS BY HOUSING TYPE: 72 MULTI-FAMILY ATTACHED RESIDENTIAL UNITS ON SUB-LOTS (FOR SALE) AND RELATED ACCESSORY USES.

1.e.a. THE PETITIONER SHALL PLACE A RESTRICTION IN THE HOA COVENANT (PRIVATE AGREEMENT) TO LIMIT THE TOTAL NUMBER OF UNITS WHICH MAY BE RENTED TO 25% OF THE TOTAL NUMBER OF ATTACHED SINGLE FAMILY UNITS.

1.f. RESIDENTIAL DENSITY: 3.8 DU PER AC.

1.g. FLOOR AREA RATIO: MAXIMUM BUILDING COVERAGE = 50%.

1.h. MAXIMUM BUILDING HEIGHT: 48'.

1.i. MAXIMUM NUMBER OF BUILDINGS: 20.

1.j. NUMBER AND/OR RATIO OF PARKING SPACES: 115 BASED ON 1.5 OFF-STREET PARKING PER DWELLING UNIT (INCLUDES GARAGES) PER ORDINANCE, MINIMUM.

1.k. AMOUNT OF OPEN SPACE: TOTAL IS SUM OF 250 SF PER DWELLING UNIT PER ORDINANCE. THE TOTAL MAY BE PRIVATE, COMMON, AND/OR PUBLIC OPEN SPACE TYPES, PER ORDINANCE.

2. GENERAL PROVISIONS:

2.a. SITE LOCATION: THESE DEVELOPMENT STANDARDS FORM A PART OF THE REZONING PLAN ASSOCIATED WITH THE REZONING PETITION FILED BY TRUE HOMES, LLC, ("PETITIONER") TO ACCOMMODATE THE DEVELOPMENT OF A RESIDENTIAL COMMUNITY ON APPROXIMATELY 19.6-ACRE SITE GENERALLY LOCATED AT THE INTERSECTION OF NATIONS FORD RD. AND FOREST POINT BLVD. ("THE SITE").

2.b. ZONING DISTRICTS/ORDINANCE: DEVELOPMENT OF THE SITE WILL BE GOVERNED BY THE REZONING PLAN AS WELL AS THE APPLICABLE PROVISIONS OF THE CITY OF CHARLOTTE ZONING ORDINANCE ("THE ORDINANCE"). UNLESS THE REZONING PLAN ESTABLISHES MORE STRINGENT STANDARDS THE REGULATIONS ESTABLISHED UNDER THE ORDINANCE FOR THE N2-A ZONING CLASSIFICATION SHALL GOVERN.

2.c. GRAPHICS AND ALTERATIONS: THE SCHEMATIC DEPICTIONS OF THE USES, PARKING AREAS, SIDEWALKS, STRUCTURES AND BUILDINGS, BUILDING ELEVATIONS, DRIVEWAYS, STREETS AND OTHER DEVELOPMENT MATTERS AND SITE ELEMENTS, IF SHOWN, (COLLECTIVELY THE "DEVELOPMENT/SITE ELEMENTS") SET FORTH ON THE REZONING PLAN SHOULD BE REVIEWED IN CONJUNCTION WITH THE PROVISIONS OF THESE DEVELOPMENT STANDARDS, THE LAYOUT, LOCATIONS, SIZES AND FORMULATIONS OF THE DEVELOPMENT/SITE ELEMENTS DEPICTED ON THE REZONING PLAN ARE GRAPHIC REPRESENTATIONS OF THE DEVELOPMENT/SITE ELEMENTS PROPOSED. CHANGES TO THE REZONING PLAN NOT ANTICIPATED BY THE PETITIONER WILL BE REVIEWED AND APPROVED AS ALLOWED BY SECTION 37.3 OF THE UDO. SINCE THE PROJECT HAS NOT UNDERGONE THE DESIGN DEVELOPMENT AND CONSTRUCTION PHASES, IT IS INTENDED THAT THIS REZONING PLAN PROVIDE FOR FLEXIBILITY IN ALLOWING SOME ALTERATIONS OR MODIFICATIONS FROM THE GRAPHIC REPRESENTATIONS OF THE DEVELOPMENT/SITE ELEMENTS. THEREFORE, THERE MAY BE INSTANCES WHERE MINOR MODIFICATIONS TO THE GRAPHIC REPRESENTATIONS ARE ALLOWED PER THE MINOR AMENDMENT PROCESS, AND IF IT IS DETERMINED THAT THE ALTERATION DOES NOT MEET THE CRITERIA DESCRIBED ABOVE, THE PETITIONER SHALL THEN FOLLOW THE ADMINISTRATIVE AMENDMENT PROCESS PER SECTION 37.3 OF THE UDO; IN EACH INSTANCE, HOWEVER, SUBJECT TO THE PETITIONER'S APPEAL.

2.d. RIGHTS SET FORTH IN THE ORDINANCE.

2.e. FUTURE AMENDMENTS TO THE REZONING PLAN (WHICH INCLUDES THESE DEVELOPMENT STANDARDS) MAY BE APPLIED FOR BY THE THEN OWNER OR OWNERS OF THE APPLICABLE DEVELOPMENT AREA PORTION OF THE SITE AFFECTED BY SUCH AMENDMENT IN ACCORDANCE WITH THE PROVISIONS OF CHAPTER 6 OF THE ORDINANCE.

3. OPTIONAL PROVISIONS: N/A

4. PERMITTED USES

4.a. THE SITE MAY BE DEVELOPED WITH UP TO 76 SINGLE FAMILY ATTACHED ON SUB-LOTS RESIDENTIAL DWELLINGS UNITS TOGETHER WITH ACCESSORY USES ALLOWED IN THE N2-A ZONING DISTRICT AS GENERALLY DEPICTED ON THE REZONING PLAN.

5. TRANSPORTATION:

5.a. ACCESS TO THE SITE WILL BE FROM FOREST POINT BLVD. AND FAWN DRIVE AS GENERALLY DEPICTED ON THE REZONING PLAN.

5.b. THE PROPOSED DRIVEWAY CONNECTION(S) TO PUBLIC STREETS WILL REQUIRE A DRIVEWAY PERMIT(S) TO BE SUBMITTED TO CDOT (AND NCDOT ON NCDOT-MAINTAINED STREETS) FOR REVIEW AND APPROVAL. THE EXACT DRIVEWAY LOCATION(S) AND TYPE/WIDTH OF THE DRIVEWAY(S) WILL BE DETERMINED BY CDOT DURING THE DRIVEWAY PERMIT PROCESS. THE LOCATIONS OF THE DRIVEWAY(S) SHOWN ON THE SITE PLAN ARE SUBJECT TO CHANGE IN ORDER TO ALIGN WITH DRIVEWAY(S) ON THE OPPOSITE SIDE OF THE STREET AND COMPLY WITH CITY DRIVEWAY REGULATIONS AND THE CITY TREE ORDINANCE.

5.c. ALL PROPOSED COMMERCIAL DRIVEWAY CONNECTIONS TO A FUTURE PUBLIC STREET WILL REQUIRE A DRIVEWAY PERMIT SUBMITTED TO CDOT FOR REVIEW AND APPROVAL.

5.d. ANY FENCE OR WALL CONSTRUCTED ALONG OR ADJACENT TO ANY SIDEWALK OR STREET RIGHT-OF-WAY REQUIRES A CERTIFICATE ISSUED BY CDOT.

5.e. CDOT HAS THE AUTHORITY TO REGULATE/APPROVE ALL PRIVATE STREET/DRIVEWAY AND PUBLIC STREET CONNECTIONS TO THE RIGHT-OF-WAY OF A STREET UNDER THE REGULATORY JURISDICTION OF THE CITY OF CHARLOTTE, PER THE CITY OF CHARLOTTE'S DRIVEWAY REGULATIONS.

5.f. ADEQUATE SIGHT TRIANGLES MUST BE RESERVED AT THE EXISTING/PROPOSED STREET ENTRANCE(S). TWO 35' X 35' SIGHT TRIANGLES (AND TWO 10' X 70' SIGHT TRIANGLES ON NCDOT-MAINTAINED STREETS) ARE REQUIRED FOR THE ENTRANCE(S) TO MEET REQUIREMENTS. ALL PROPOSED TREES, BERMS, WALLS, FENCES, AND/OR IDENTIFICATION SIGNS SHALL NOT INTERFERE WITH SIGHT DISTANCE AT THE ENTRANCE(S) AND SHALL BE IDENTIFIED ON THE SITE PLAN.

5.g. THE PETITIONER WILL DEDICATE VIA FEE SIMPLE CONVEYANCE ANY ADDITIONAL RIGHT-OF-WAY INDICATED ON THE REZONING PLAN AS RIGHT-OF-WAY TO BE DEDICATED. IF APPLICABLE, THE ADDITIONAL RIGHT-OF-WAY WILL BE DEDICATED PRIOR TO THE ISSUANCE OF THE FIRST CERTIFICATE OF OCCUPANCY. THE PETITIONER WILL PROVIDE A PERMANENT SIDEWALK EASEMENT FOR ANY OF THE PROPOSED SIDEWALKS LOCATED ALONG THE PUBLIC STREETS LOCATED OUTSIDE OF THE RIGHT-OF-WAY. THE PERMANENT SIDEWALK EASEMENT WILL BE LOCATED A MINIMUM OF TWO (2) FEET BEHIND THE SIDEWALK WHERE FEASIBLE.

5.h. ALL PUBLIC ROADWAY IMPROVEMENTS WILL BE SUBJECT TO THE STANDARDS AND CRITERIA OF CDOT AND NCDOT, AS APPLICABLE. TO THE ROADWAY IMPROVEMENTS WITHIN THEIR RESPECTIVE ROAD SYSTEM AUTHORITY. IT IS UNDERSTOOD THAT SUCH IMPROVEMENTS MAY BE UNDERTAKEN BY THE PETITIONER ON ITS OWN OR IN

5.i. CONJUNCTION WITH OTHER DEVELOPMENT OR ROADWAY PROJECTS TAKING PLACE WITHIN THE MECKLENBURG AREA, BY WAY OF A PRIVATE/PUBLIC PARTNERSHIP EFFORT OR OTHER PUBLIC SECTOR PROJECT SUPPORT.

5.j. ALL TRANSPORTATION IMPROVEMENTS WILL BE APPROVED AND CONSTRUCTED BEFORE THE FIRST BUILDING CERTIFICATE OF OCCUPANCY IS ISSUED. THE PETITIONER MAY PHASE TRANSPORTATION IMPROVEMENTS IF SAID IMPROVEMENTS AND PHASING ARE EXPLICITLY DESCRIBED IN SITE PLAN NOTES.

5.k. A RIGHT-OF-WAY ENCROACHMENT AGREEMENT IS REQUIRED FOR THE INSTALLATION OF ANY NON-STANDARD ITEM(S) (IRRIGATION SYSTEMS, DECORATIVE CONCRETE PAVEMENT, BRICK PAVERS, ETC.) WITHIN A PROPOSED/EXISTING CITY-MAINTAINED STREET RIGHT-OF-WAY BY A PRIVATE INDIVIDUAL, GROUP, BUSINESS, OR HOMEOWNER/BUSINESS ASSOCIATION. AN ENCROACHMENT AGREEMENT MUST BE APPROVED BY CDOT PRIOR TO CONSTRUCTION/INSTALLATION. CONTACT CDOT FOR ADDITIONAL INFORMATION CONCERNING COST, SUBMITTAL, AND LIABILITY INSURANCE COVERAGE REQUIREMENTS.

5.l. THE EXISTING BIKE PATH ALONG THE PROJECT'S SIDE OF EX. FOREST POINT BLVD. SHALL BE EXTENDED TO APPROXIMATELY THE INTERSECTION OF NATIONS FORD ROAD.

5.m. TO OBTAIN A STREET AND PEDESTRIAN LIGHTING RECOMMENDATION, THE PETITIONER SHOULD VISIT THE FOLLOWING LINK: [HTTPS://CHARLOTTENC.GOV/TRANSPORTATION/PROGRAMS/PAGES/STREETLIGHTING.ASPX](https://charlottenc.gov/transportation/programs/pages/streetlighting.aspx).

6. ARCHITECTURAL STANDARDS

6.a. THE BUILDING MATERIALS USED ON THE PRINCIPAL BUILDINGS CONSTRUCTED ON SITE WILL BE A COMBINATION OR SINGULAR USE OF THE FOLLOWING: BRICK, STONE, PRECAST STONE, PRECAST CONCRETE, SYNTHETIC STONE, CEMENTITIOUS FIBER BOARD, STUCCO, EIFS, DECORATIVE BLOCK, WOOD, VINYL, AND/OR ALUMINUM.

6.b. FENCE/WALL STANDARDS: IF INSTALLED, FENCES GATES, AND/OR WALLS ARE LIMITED TO THESE MATERIALS: TRATED WOOD OR REDWOOD, SIMULATED WOOD, DECORATIVE BRICK, STONE, SIMULATED STONE, FINISHED MASONRY, WROUGHT IRON, ALUMINUM OR STEEL, DESIGNED TO SIMULATE WROUGHT IRON, VINYL, CHAIN LINK (FENCE SLATS ARE PROHIBITED).

6.c. ALL RESIDENTIAL ENTRANCES WITHIN 15' OF THE SIDEWALK SHALL BE RAISED FROM THE AVERAGE SIDEWALK GRADE A MINIMUM OF 24 INCHES.

6.d. USABLE PORCHES AND STOOPS, WHEN PROVIDED, SHALL FORM A PREDOMINANT FEATURE OF THE BUILDING DESIGN AND BE LOCATED ON THE FRONT AND/OR SIDE OF THE BUILDING. USABLE FRONT PORCHES, WHEN PROVIDED, SHALL BE COVERED. STOOPS AND ENTRY-LEVEL PORCHES MAY BE COVERED BUT SHOULD NOT BE ENCLOSED.

6.e. ALL CORNER END UNITS THAT FACE A PUBLIC OR PRIVATE STREET SHALL RECEIVE A CORNER TREATMENT (I.E. ENHANCED ARCHITECTURAL ELEMENTS).

6.f. GARAGE DOOR HARDWARE WILL BE PROVIDED.

7. STREETScape AND LANDSCAPING:

7.a. WALKWAYS SHALL BE PROVIDED TO CONNECT ALL RESIDENTIAL ENTRANCES TO SIDEWALKS ALONG PUBLIC AND PRIVATE STREETS.

7.b. SIDE AND REAR YARDS WILL BE PROVIDED AS REQUIRED BY THE ORDINANCE AND AS GENERALLY DEPICTED ON THE REZONING PLAN.

7.c. THE PETITIONER WILL PROVIDE A 25-FOOT CLASS B LANDSCAPE YARD AS GENERALLY DEPICTED ON THE REZONING PLAN. THE EXISTING VEGETATION WITHIN THE BUFFER WILL BE MAINTAINED AND SUPPLEMENTED TO MEET CLASS B STANDARDS AS NEEDED.

7.d. SERVICE AREA SCREENING - SERVICE AREAS SUCH AS DUMPSTERS, REFUSE AREAS, RECYCLING AND STORAGE, IF UTILIZED, SHALL BE SCREENED FROM VIEW UTILIZING FENCING.

8. ENVIRONMENTAL FEATURES

8.a. PROPOSED GREEN SPACE AREA: 15% MINIMUM. 15% OF 19.16 AC. = 2.88 AC. MINIMUM. THE AREA DEDICATED AND CONVEYED TO MECKLENBURG COUNTY COUNTS TOWARD THE GREEN SPACE AREA REQUIREMENT. THE AREAS SHOWN ON THIS REZONING PLAN ARE POTENTIAL AREAS, AND NO AREA SHOWN INCLUDING SHAPE/SIZE/LOCATION/IS

8.b. REQUIRED.

8.c. THE LOCATION, SIZE AND TYPE OF STORMWATER MANAGEMENT SYSTEMS DEPICTED ON THE REZONING PLAN ARE SUBJECT TO REVIEW AND APPROVAL AS PART OF THE FULL DEVELOPMENT PLAN SUBMITTAL AND ARE NOT IMPLICITLY APPROVED WITH THIS REZONING. ADJUSTMENTS MAY BE NECESSARY IN ORDER TO ACCOMMODATE ACTUAL STORMWATER TREATMENT REQUIREMENTS AND NATURAL SITE DISCHARGE POINTS.

8.d. DEVELOPMENT WITHIN THE SWIM/PCSO BUFFER SHALL BE COORDINATED WITH AND SUBJECT TO APPROVAL BY CHARLOTTE-MECKLENBURG STORMWATER SERVICES AND MITIGATED IF REQUIRED BY CITY ORDINANCE. PETITIONER ACKNOWLEDGES INTERMITTENT/PERENNIAL STREAM DELINEATION REPORTS ARE SUBJECT TO REVIEW AND APPROVAL UPON SUBMISSION OF DEVELOPMENT PLANS FOR PERMITTING AND ARE NOT APPROVED WITH REZONING DECISIONS.

8.e. THE PETITIONER SHALL COMPLY WITH THE CHARLOTTE CITY COUNCIL APPROVED AND ADOPTED POST CONSTRUCTION STORMWATER REGULATIONS (UDO ARTICLE 25).

8.f. THE PETITIONER SHALL ANALYZE THE ADEQUACY OF THE EXISTING STORMWATER CONVEYANCE TO THE NEAREST PUBLIC RIGHT-OF-WAY. IF THE EXISTING STORMWATER CONVEYANCE(S) IS FOUND TO BE INADEQUATE, THE PETITIONER SHALL MAKE A GOOD FAITH EFFORT TO IMPROVE THE STORM WATER CONVEYANCE OR MITIGATE THE STORM WATER DISCHARGE.

9. PARKS, GREENWAYS, AND OPEN SPACE:

9.a. OPEN SPACE: IMPROVED OPEN SPACE AREAS WILL BE PROVIDED AS GENERALLY DEPICTED ON THE REZONING PLAN. THE TOTAL REQUIRED MAY BE PROVIDED AS PRIVATE, COMMON, AND/OR PUBLIC OPEN SPACE TYPES.

9.b. PRESERVATION/DEDICATION OF PARK AND/OR GREENWAY: ±2.2 AC. TO BE POTENTIALLY DEDICATED AND CONVEYED TO MECKLENBURG COUNTY, APPROXIMATELY AS DEPICTED.

10. FIRE PROTECTION: N/A.

11. SIGNAGE: N/A.

12. LIGHTING:

12.a. LIMITATIONS ON TYPE OR LOCATION OF LIGHTING: ALL NEW LIGHTING SHALL BE FULL CUT-OFF TYPE LIGHTING FIXTURES EXCLUDING LOWER, DECORATIVE LIGHTING THAT MAY BE INSTALLED ALONG THE DRIVEWAYS, SIDEWALKS, PARKING AREAS AND COURTYARDS.

12.b. LOCATION AND HEIGHT OF SPECIAL LIGHTING: FREE STANDING LIGHTING ON THE SITE WILL BE LIMITED TO 28 FEET IN HEIGHT.

13. PHASING: THIS PROJECT WILL BE DEVELOPED AS PHASES.

14. OTHER:

14.a. PROPOSED DUMPSTER LOCATIONS: PER ORDINANCES. THIS SITE WILL INITIALLY UTILIZE A PRIVATE ROLL-OUT SOLID WASTE AND RECYCLING SERVICE. THE PROPOSED SOLID WASTE AND RECYCLING PAD, AS SHOWN ON THE PLAN, IS SHOWN ONLY TO CLARIFY THAT AN APPROPRIATE AREA IS AVAILABLE IN THE FUTURE IF A SOLID WASTE AND RECYCLING PAD IS DEEMED NECESSARY.

14.b. UNDERGROUND UTILITIES: ALL SUBDIVISION PROPOSED UTILITIES TO BE UNDERGROUND.

14.c. IF THIS REZONING PETITION IS APPROVED, ALL CONDITIONS APPLICABLE TO THE DEVELOPMENT OF THE SITE IMPOSED UNDER THE REZONING PLAN WILL, UNLESS AMENDED IN THE MANNER PROVIDED UNDER THE ORDINANCE, BE BINDING UPON AND INURE TO THE BENEFIT OF THE PETITIONER AND SUBSEQUENT OWNERS OF THE SITE AND THEIR RESPECTIVE HEIRS, DEVISEES, PERSONAL REPRESENTATIVES, SUCCESSORS IN INTEREST OR ASSIGNS.



master planning . civil engineering
urban design . landscape architecture

919 berryhill rd. ste 101 . charlotte, nc 28208
704.332.1204 . www.dpr.design
NC Eng. Firm #C-0650 | LA Firm #C-032

CLIENT/OWNER

TRUE HOMES, LLC
2849 BREKONRIDGE CENTER DR.
MONROE, NC 28110
704-271-1191


SURVEYOR

WETLANDS

GEOTECH

FEMA

KEY MAP

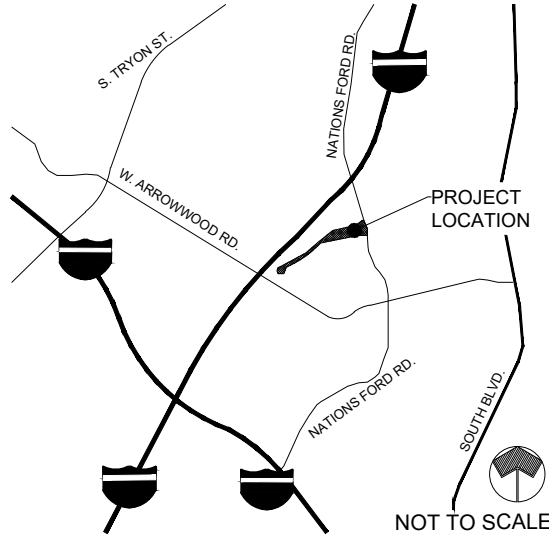

THE TOWNES AT SOUTH POINTE

8114 NATIONS FORD RD.
CHARLOTTE, NC.

PROJECT NUMBER
22093

DATE
04/20/2023

ISSUED FOR

STAFF REVIEW

REVISIONS

NO.	DATE	DESCRIPTION
1	09/11/23	REZONING 2ND SUBMITTAL PER 1ST REVIEW COMMENTS
2	10/16/23	REZONING 3RD SUBMITTAL PER 2ND REVIEW COMMENTS
3	11/22/23	REZONING 4RD SUBMITTAL PER 3RD REVIEW COMMENTS

PROJ. MANAGER: HY V. NGUYEN
DRAWN BY: JNM
CHECKED BY: JNM

SCALE

AS INDICATED

DRAWING

TECHNICAL DATA SHEET

PETITION RZP-2023-080

RZ-1.0



22093_REZONING.dwg / 11/22/2023 2:25 PM

	NAME	BK/PG	PARCEL ID	ZONING	USE
A	JOHNNY MCENTRYE, SR.	08708-691	16719248	R-4	SINGLE FAMILY RESIDENTIAL
B	ROBERT & ANITA BALDWIN	25651-783	16719247	R-4	SINGLE FAMILY RESIDENTIAL
C	LEIKER FAMILY TRUST	31709-441	16719246	R-4	SINGLE FAMILY RESIDENTIAL
D	ZACHERY & KERRI BLACKBURN	37229-332	16719245	R-4	SINGLE FAMILY RESIDENTIAL
E	KRISTEN MARRS	34469-449	16719244	R-4	SINGLE FAMILY RESIDENTIAL
F	WILLIAM & CARRIE BENNETT	04917-885	16719243	R-4	SINGLE FAMILY RESIDENTIAL
G	JOSE & BLORIA FIGUEROA	23968-45	16719242	R-4	SINGLE FAMILY RESIDENTIAL
H	ALLEN & DEBRA ROSS	06159-153	16719241	R-4	SINGLE FAMILY RESIDENTIAL
I	YVONNE MILLER	15131-962	16719240	R-4	SINGLE FAMILY RESIDENTIAL
J	WELKING FUNES OLIVIA	37032-582	16719239	R-4	SINGLE FAMILY RESIDENTIAL
K	TCVM6, LLC	32223-1	16719238	R-4	SINGLE FAMILY RESIDENTIAL
L	ALICE MAE EVANS	05710-083	16719237	R-4	SINGLE FAMILY RESIDENTIAL
M	KENIA PINA & ONEDYA BARRERA	37838-407	16719231	R-4	SINGLE FAMILY RESIDENTIAL
N	LOS LATINOS BEAUTY SALON, LLC	37603-148	16719236	R-4	SINGLE FAMILY RESIDENTIAL
O	RHONDA TODLE	05285-789	16719235	R-4	SINGLE FAMILY RESIDENTIAL
P	CLARENCE BARBER	33425-316	16719234	R-4	SINGLE FAMILY RESIDENTIAL
Q	OXANA MAK FOLIS	35062-768	16719233	R-4	SINGLE FAMILY RESIDENTIAL
R	LORD R. & BESSIE REID	03592-584	16719232	R-4	SINGLE FAMILY RESIDENTIAL
S	SAM DOM CHARLOTTE BORROWER, LLC	34296-419	16719231	R-4	SINGLE FAMILY RESIDENTIAL
T	GEORGE & ELIZABETH THORP	29305-744	16719228	R-4	SINGLE FAMILY RESIDENTIAL
U	KELSEY JENNINGS	34751-243	16719227	R-4	SINGLE FAMILY RESIDENTIAL
V	RAYFUS WILLIAMS	19911-467	16719220	R-4	SINGLE FAMILY RESIDENTIAL
W	SAMUEL & BARBARA JOHNSON	04012-007	16719219	R-4	SINGLE FAMILY RESIDENTIAL
X	DAVID & SARAH L. TITTI	03863-748	16719218	R-4	SINGLE FAMILY RESIDENTIAL
Y	SCOTT & ABIGAIL ALLOCCO	36962-501	16719217	R-4	SINGLE FAMILY RESIDENTIAL
Z	TAH 2017-2 BORROWER, LLC	32365-9	16719216	R-4	SINGLE FAMILY RESIDENTIAL
ZA	JOHN & ANNE GALLIMORE	03612-196	16719215	R-4	SINGLE FAMILY RESIDENTIAL
ZB	JUAN GONZALEZ & JOHNNY MARTINEZ	10651-573	16719214	R-4	SINGLE FAMILY RESIDENTIAL
ZC	ARTHUR DAVIS	18493-181	16719213	R-4	SINGLE FAMILY RESIDENTIAL
ZD	ROBERT & DOROTHY FOUST	03860-799	16719212	R-4	SINGLE FAMILY RESIDENTIAL
ZE	MECKLENBURG COUNTY	37845-601	16719101	B-2	OFFICE
ZF	FAISON ARROWOOD PROPERTY LTD.	05039-117	16719306	B-2 (CD)	COMMERCIAL
ZG	FOREST PARK FAMILY APT. LLC	36715-235	16719313	R-17MF (CD)	MULTI-FAMILY
ZH	BMAC PROPERTIES, LLC	37922-125	16719311	B-1S (CD)	OFFICE
ZI	SAMARITAN'S PURSE	16498-502	16719304	E-1 (CD)	INDUSTRIAL
ZJ	SAMARITAN'S PURSE	24887-973	16719303	O-1	COMMERCIAL
ZK	MECKLENBURG COUNTY	03852-1085	16921102	R-4	OTHER COUNTY PROPERTY
ZL	TERRY BLACKWELL	17480-637	16921512	R-4	SINGLE FAMILY RESIDENTIAL
ZM	JOEY THOMAS	36446-997	16921513	R-4	SINGLE FAMILY RESIDENTIAL
ZN	LACASA RENTALS, LLC	32268-513	16921514	R-4	SINGLE FAMILY RESIDENTIAL
ZO	IDATLANTIC IRA, LLC, DENNIS CONNELL	29485-350	16921515	R-4	SINGLE FAMILY RESIDENTIAL
ZP	SHEILA HILL	12551-215	16921516	R-4	SINGLE FAMILY RESIDENTIAL
ZQ	LEONARD EDWARDS	04019-496	16921517	R-4	SINGLE FAMILY RESIDENTIAL
ZR	BG-NC PROPERTIES, LLC	16682-578	16921518	R-4	SINGLE FAMILY RESIDENTIAL
ZS	ZHAO CHUN LIN	37740-533	16921519	R-4	SINGLE FAMILY RESIDENTIAL
ZT	MARITHA AJAVON	11953-439	16921520	R-4	SINGLE FAMILY RESIDENTIAL
ZU	SANDRA GAITHER	11456-897	16921521	R-4	SINGLE FAMILY RESIDENTIAL

1 TYP. DRIVEWAY & SUBLOT CONFIG.

DETAIL 1" = 30'

- PROP. CONCRETE DRIVEWAY, SHARED.
- PROP. CONCRETE DRIVEWAY AREA, OPTIONAL.

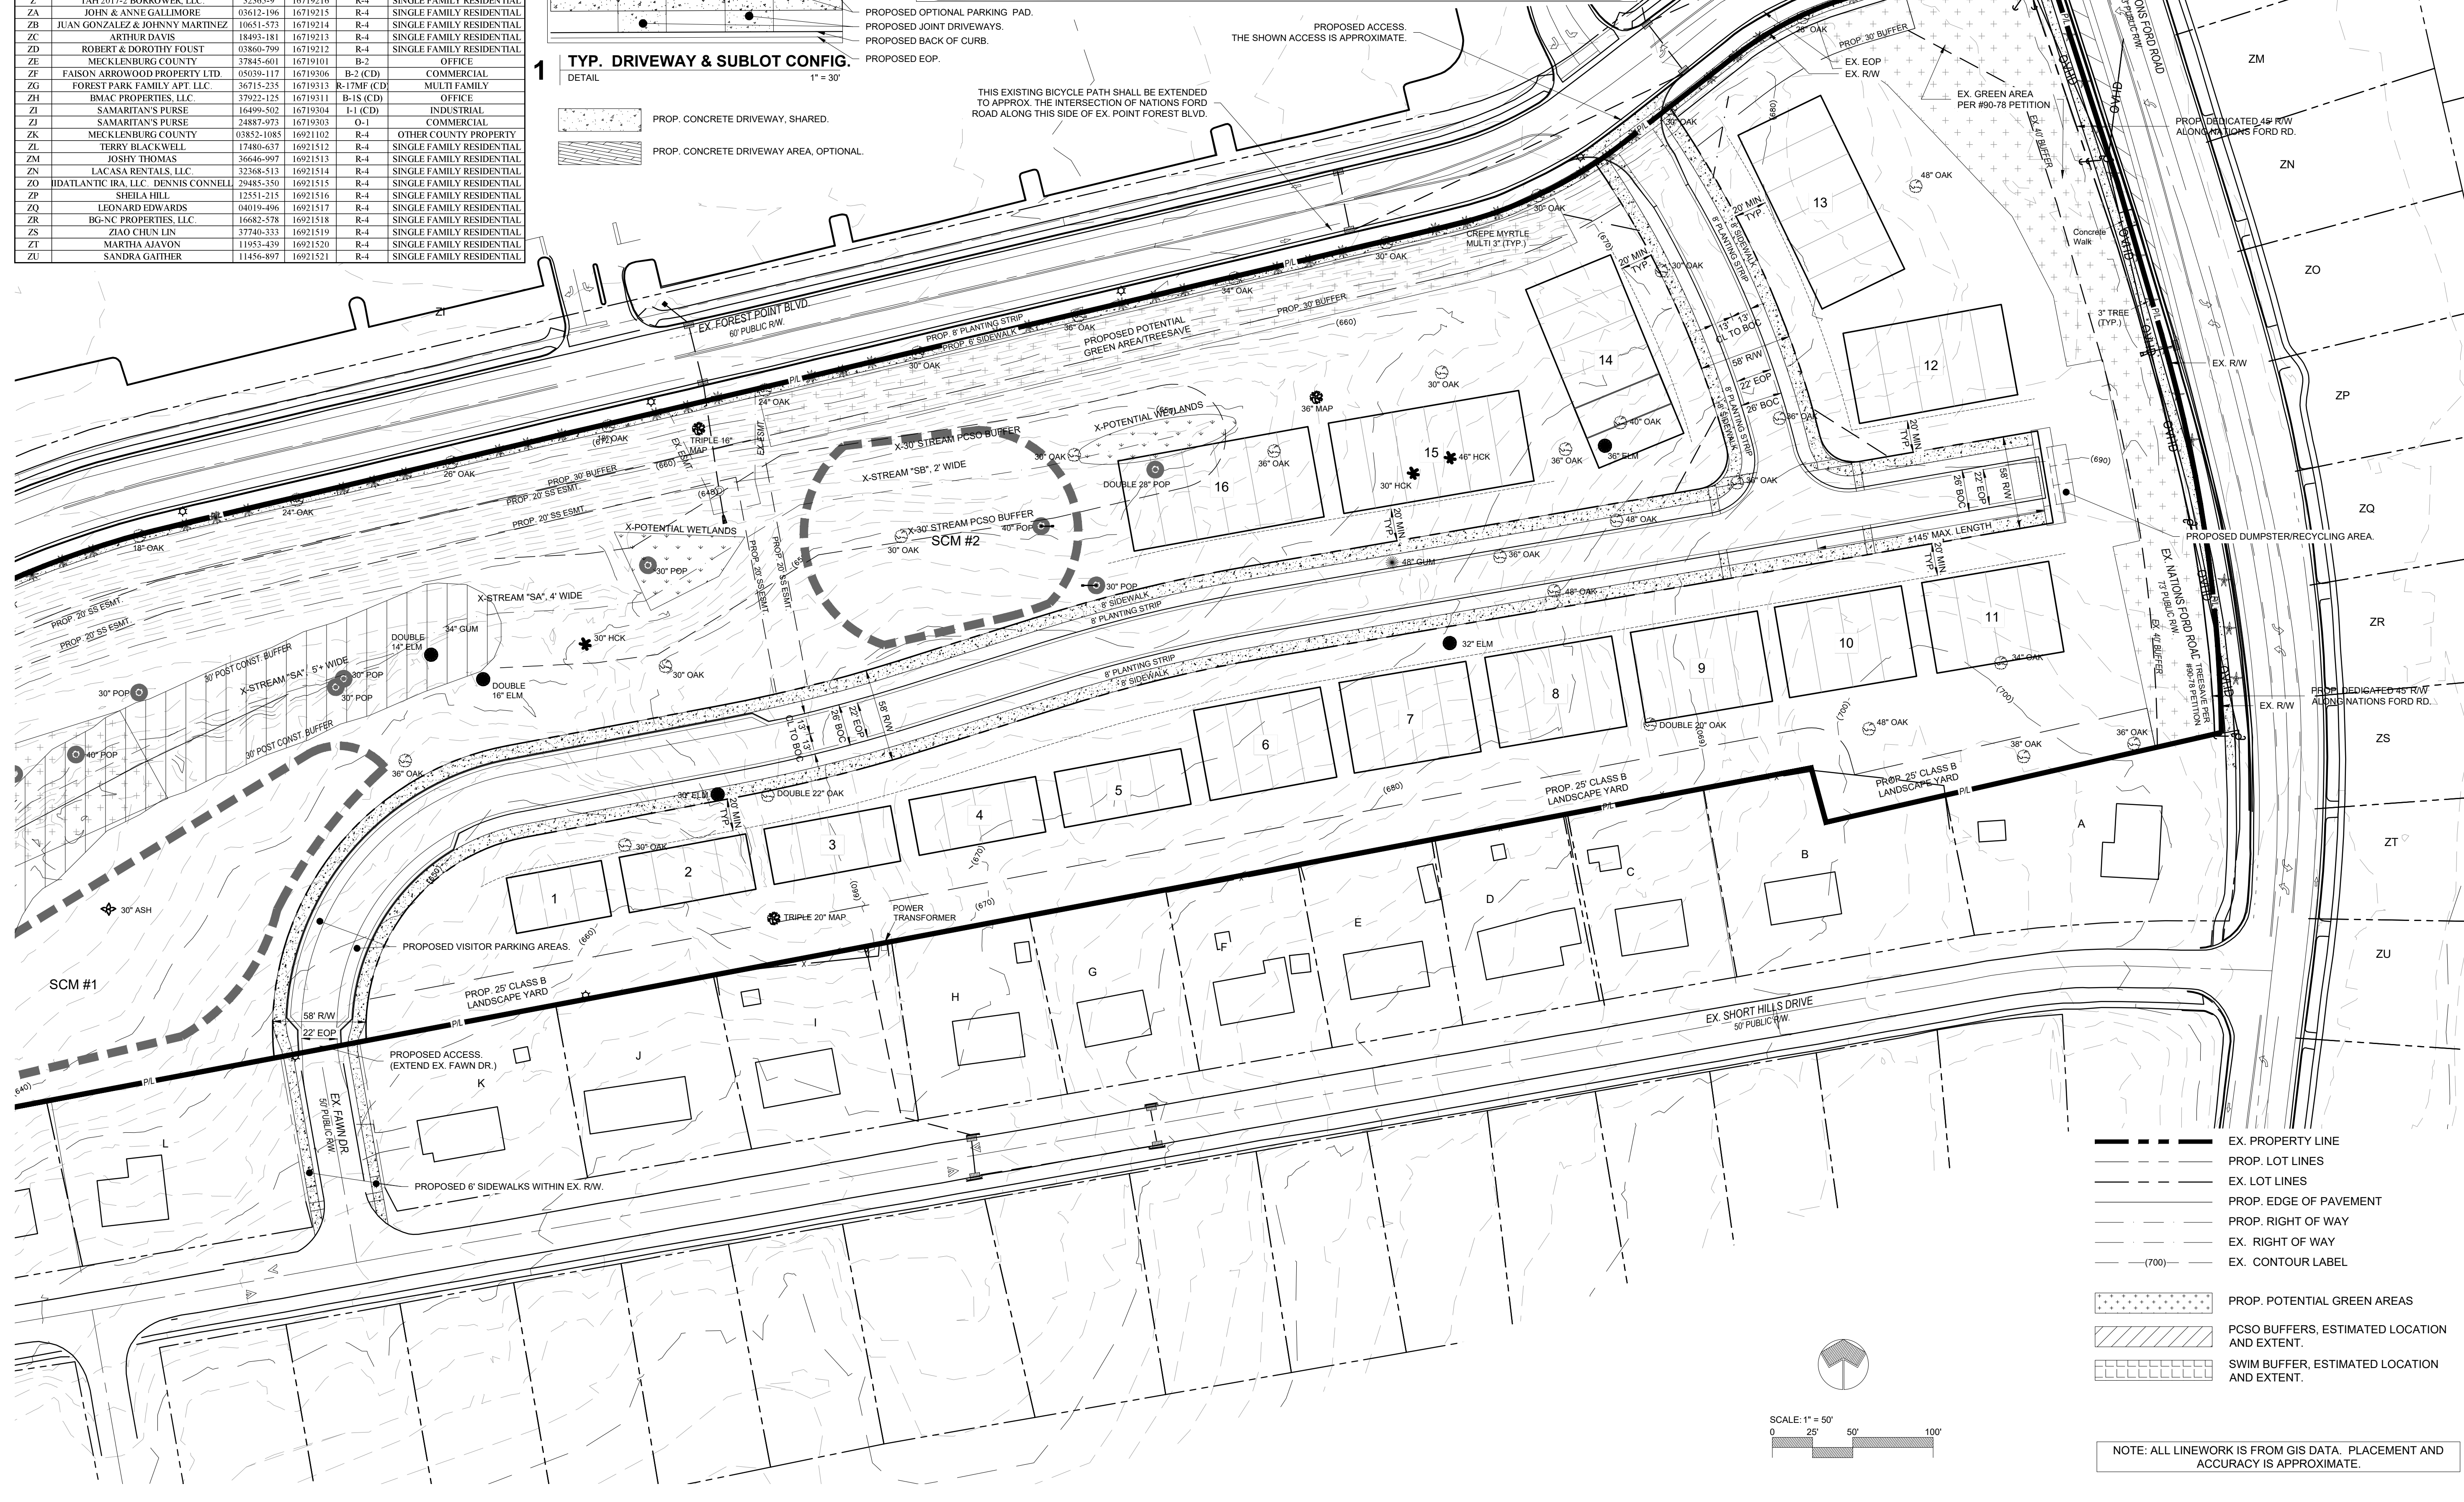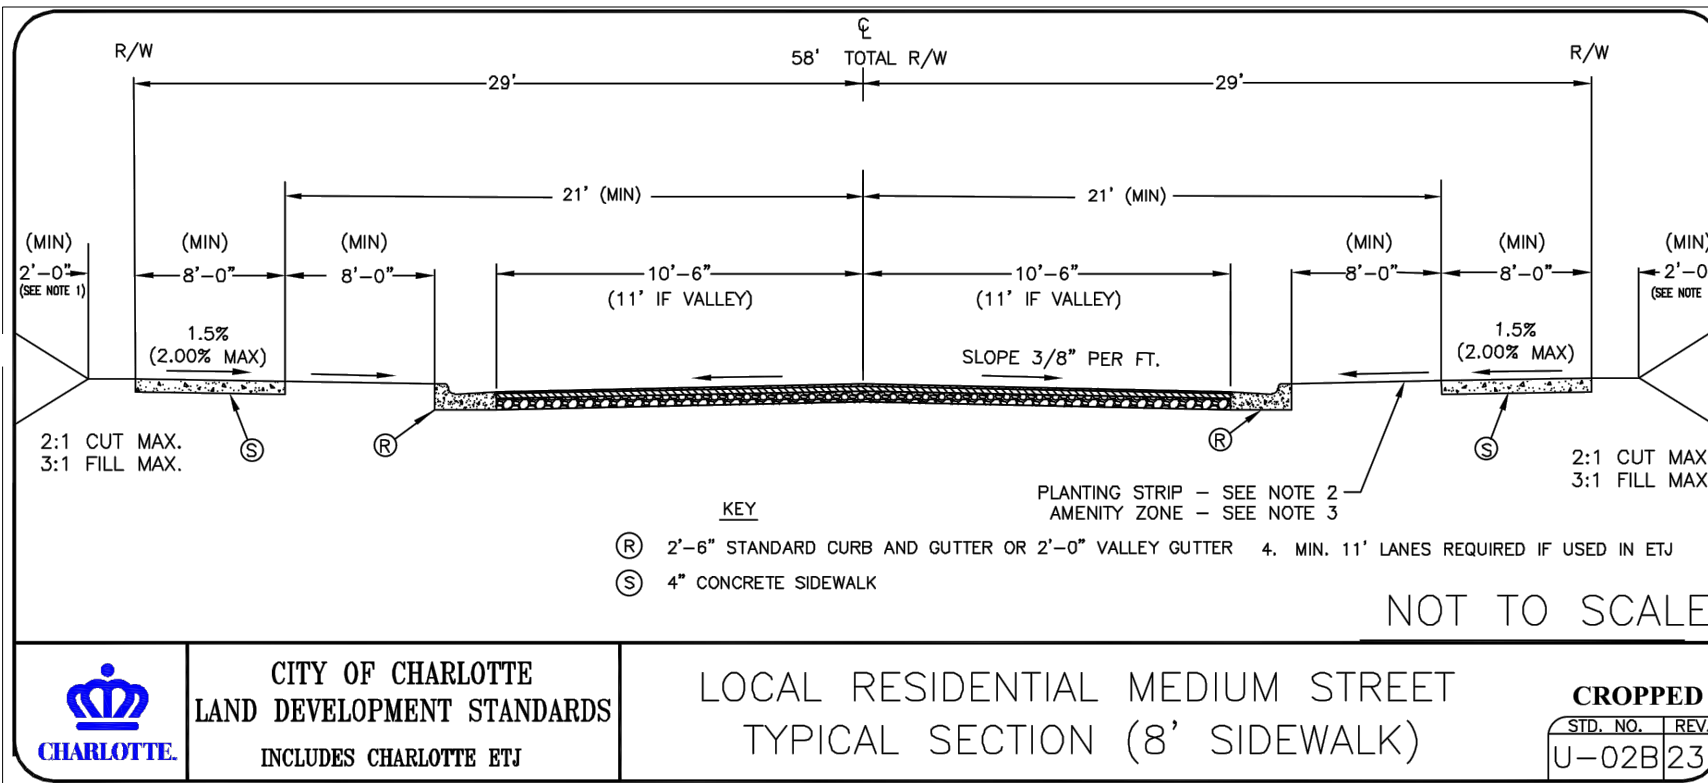

master planning . civil engineering
urban design . landscape architecture
919 berryhill rd. ste 101 . charlotte, nc 28208
704.332.1204 . www.dpr.design
NC Eng. Firm #C-0650 | LA Firm #C-032


CLIENT/OWNER
TRUE HOMES, LLC.
2849 BREKONRODGE CENTER DR.
MONROE, NC 28110
704-271-1191
SURVEYOR

WETLANDS

GEOTECH

FEMA

KEY MAP

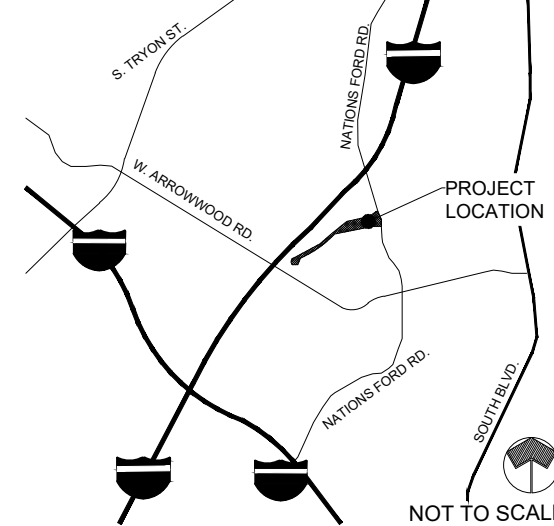

THE TOWNES AT SOUTH POINTE

8114 NATIONS FORD RD.
CHARLOTTE, NC.

PROJECT NUMBER
22093

DATE
04/20/2023

ISSUED FOR
STAFF REVIEW

NO.	DATE	DESCRIPTION
1	09/11/23	REZONING 2ND SUBMITTAL PER 1ST REVIEW COMMENTS
2	10/16/23	REZONING 3RD SUBMITTAL PER 2ND REVIEW COMMENTS
3	11/22/23	REZONING 4RD SUBMITTAL PER 3RD REVIEW COMMENTS


PROJ. MANAGER: HY V. NGUYEN
DRAWN BY: JMM
CHECKED BY: HN

SCALE
AS INDICATED

DRAWING
SCHEMATIC ILLUSTRATIVE PLAN
PETITION RZP-2023-080

RZ-2.0

	NAME	BK/PG	PARCEL ID	ZONING	USE
A	JOHNNY MCENTRYE, SR.	08708-691	16719248	R-4	SINGLE FAMILY RESIDENTIAL
B	ROBERT & ANITA BALDWIN	25651-783	16719247	R-4	SINGLE FAMILY RESIDENTIAL
C	LEIKER FAMILY TRUST	31708-441	16719246	R-4	SINGLE FAMILY RESIDENTIAL
D	ZACHERY & KERRI BLACKBURN	37229-332	16719245	R-4	SINGLE FAMILY RESIDENTIAL
E	KRISTEN MARKS	34469-449	16719244	R-4	SINGLE FAMILY RESIDENTIAL
F	WILLIAM & CARRIE BENNETT	04917-885	16719243	R-4	SINGLE FAMILY RESIDENTIAL
G	JOSE & BLORIA FIGUEROA	23968-45	16719242	R-4	SINGLE FAMILY RESIDENTIAL
H	ALLEN & DEBRA ROSS	06139-153	16719241	R-4	SINGLE FAMILY RESIDENTIAL
I	YVONNE MILLER	15131-962	16719240	R-4	SINGLE FAMILY RESIDENTIAL
J	WELKING FUNES OLIVIA	37032-582	16719239	R-4	SINGLE FAMILY RESIDENTIAL
K	TCVM6, LLC.	32223-1	16719238	R-4	SINGLE FAMILY RESIDENTIAL
L	ALICE MAE EVANS	05710-083	16719237	R-4	SINGLE FAMILY RESIDENTIAL
M	KENIA PENA & ONEYDA BARRERA	37838-407	16719231	R-4	SINGLE FAMILY RESIDENTIAL
N	LOS LATINOS BEAUTY SALON, LLC.	37603-148	16719236	R-4	SINGLE FAMILY RESIDENTIAL
O	RHONDA TODLE	05285-789	16719235	R-4	SINGLE FAMILY RESIDENTIAL
P	CLARENCE BARBER	33425-316	16719234	R-4	SINGLE FAMILY RESIDENTIAL
Q	OXANA MAK FOLLS	35062-768	16719233	R-4	SINGLE FAMILY RESIDENTIAL
R	LLORD JR. & BESSIE REID	03592-584	16719232	R-4	SINGLE FAMILY RESIDENTIAL
S	SAM DOM CHARLOTTE BORROWER, LLC.	34296-419	16719231	R-4	SINGLE FAMILY RESIDENTIAL
T	GEORGE & ELIZABETH THORP	29305-744	16719228	R-4	SINGLE FAMILY RESIDENTIAL
U	KELSEY JENNINGS	34751-243	16719227	R-4	SINGLE FAMILY RESIDENTIAL
V	RAYFUS WILLIAMS	19911-467	16719220	R-4	SINGLE FAMILY RESIDENTIAL
W	SAMUEL & BARBARA JOHNSON	04012-007	16719219	R-4	SINGLE FAMILY RESIDENTIAL
X	DAVID & SARAHLEE STITT	03867-748	16719218	R-4	SINGLE FAMILY RESIDENTIAL
Y	SCOTT & ABIGAIL ALLOCCO	36962-501	16719217	R-4	SINGLE FAMILY RESIDENTIAL
Z	TAH 2017-2 BORROWER, LLC.	32365-9	16719216	R-4	SINGLE FAMILY RESIDENTIAL
ZA	JOHN & ANNE GALLIMORE	03612-196	16719215	R-4	SINGLE FAMILY RESIDENTIAL
ZB	JUAN GONZALEZ & JOHNNY MARTINEZ	10651-573	16719214	R-4	SINGLE FAMILY RESIDENTIAL
ZC	ARTHUR DAVIS	18493-181	16719213	R-4	SINGLE FAMILY RESIDENTIAL
ZD	ROBERT & DOROTHY FOUST	03860-799	16719212	R-4	SINGLE FAMILY RESIDENTIAL
ZE	MECKLENBURG COUNTY	37845-601	16719101	B-2	OFFICE
ZF	FAISON ARROWOOD PROPERTY LTD.	05039-117	16719306	B-2 (CD)	COMMERCIAL
ZG	FOREST PARK FAMILY APT. LLC.	36715-235	16719313	R-17MF (CD)	MULTI FAMILY
ZH	BMAC PROPERTIES, LLC.	37922-125	16719311	B-1S (CD)	OFFICE
ZI	SAMARITAN'S PURSE	16499-502	16719304	I-1 (CD)	INDUSTRIAL
ZJ	SAMARITAN'S PURSE	24887-973	16719303	O-1	COMMERCIAL
ZK	MECKLENBURG COUNTY	03852-1085	16922102	R-4	OTHER COUNTY PROPERTY
ZL	TERRY BLACKWELL	17480-637	16921512	R-4	SINGLE FAMILY RESIDENTIAL
ZM	JOSHY THOMAS	36646-997	16921513	R-4	SINGLE FAMILY RESIDENTIAL
ZN	LACASA RENTALS, LLC.	32368-513	16921514	R-4	SINGLE FAMILY RESIDENTIAL
ZO	HIDATLANTIC IRA, LLC. DENNIS CONNELLY	29485-350	16921515	R-4	SINGLE FAMILY RESIDENTIAL
ZP	SHEILA HILL	12551-215	16921516	R-4	SINGLE FAMILY RESIDENTIAL
ZQ	LEONARD EDWARDS	04019-496	16921517	R-4	SINGLE FAMILY RESIDENTIAL
ZR	BG-NC PROPERTIES, LLC.	16682-578	16921518	R-4	SINGLE FAMILY RESIDENTIAL
ZS	ZHAO CHUN LIN	37740-333	16921519	R-4	SINGLE FAMILY RESIDENTIAL
ZT	MARTHA AJAVON	11953-439	16921520	R-4	SINGLE FAMILY RESIDENTIAL
ZU	SANDRA GAITHER	11456-897	16921521	R-4	SINGLE FAMILY RESIDENTIAL

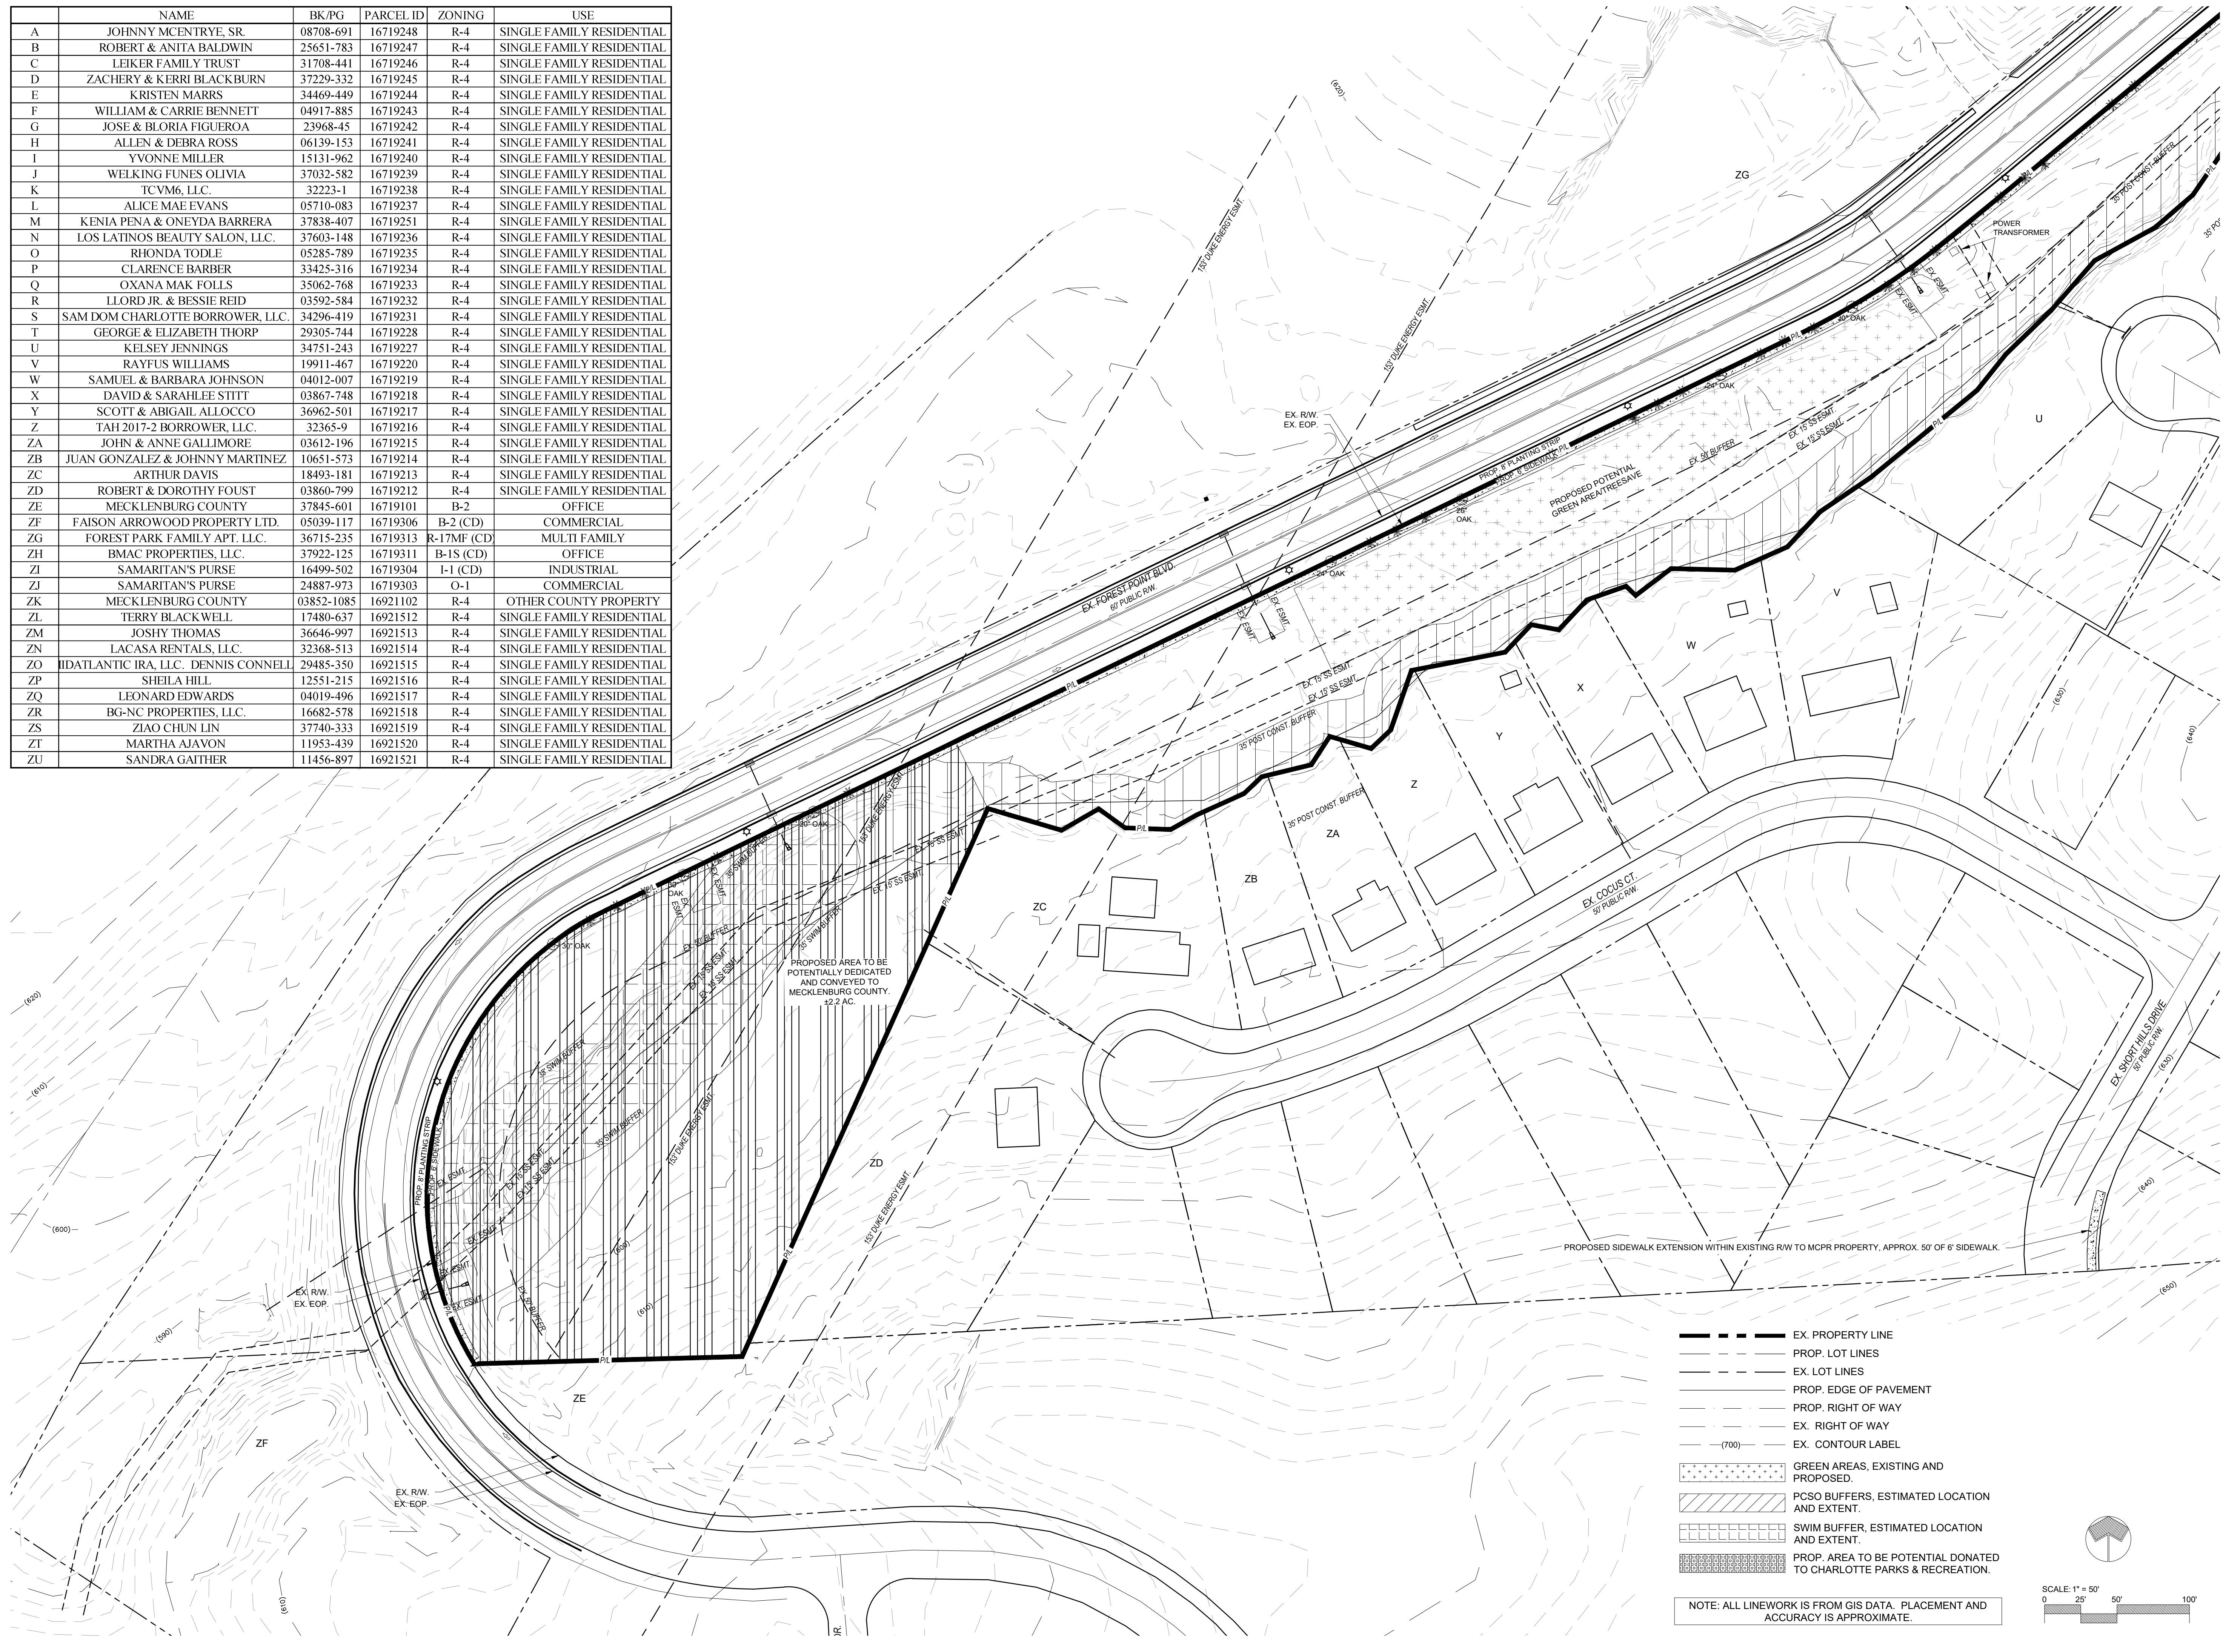

master planning . civil engineering

919 berryhill rd. ste 101 . charlotte, nc 28208
704.332.1204 . www.dpr.design
NC Eng. Firm #C-0650 | LA Firm #C-032

CLIENT/OWNER _____

TRUE HOMES, LLC.
2649 BREKONRIDGE CENTER DR.
MONROE, NC 28110
704-271-1191


SURVEYOR _____

WETLANDS

GEOTECH

FEMA

KEY MAP

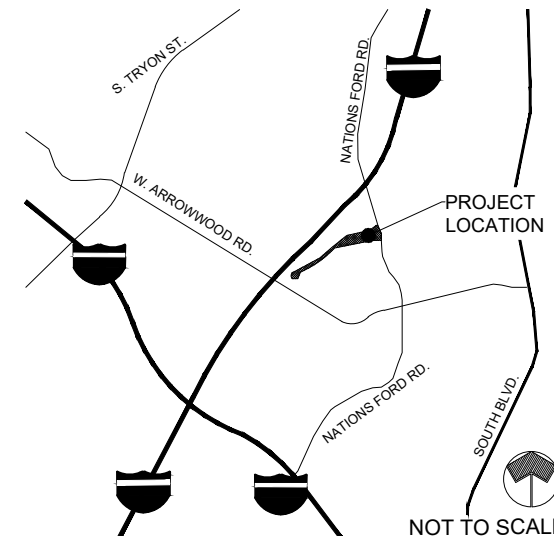

THE TOWNES AT SOUTH POINTE

8114 NATIONS FORD RD.
CHARLOTTE, NC.

PROJECT NUMBER
22093

DATE
04/20/2023

ISSUED FOR

STAFF REVIEW

REVISIONS		
NO.	DATE	DESCRIPTION
1	09/11/23	REZONING 2ND SUBMITTAL PER 1ST REVIEW COMMENTS
2	10/16/23	REZONING 3RD SUBMITTAL PER 2ND REVIEW COMMENTS
3	11/22/23	REZONING 4RD SUBMITTAL PER 3RD REVIEW COMMENTS

PROJ. MANAGER: HY V. NGUYEN
DRAWN BY: JMM
CHECKED BY: HN

SEAL

SCALE
AS INDICATED

DRAWING

SCHEMATIC ILLUSTRATIVE PLAN
PETITION RZP-2023-080

RZ-2.2