
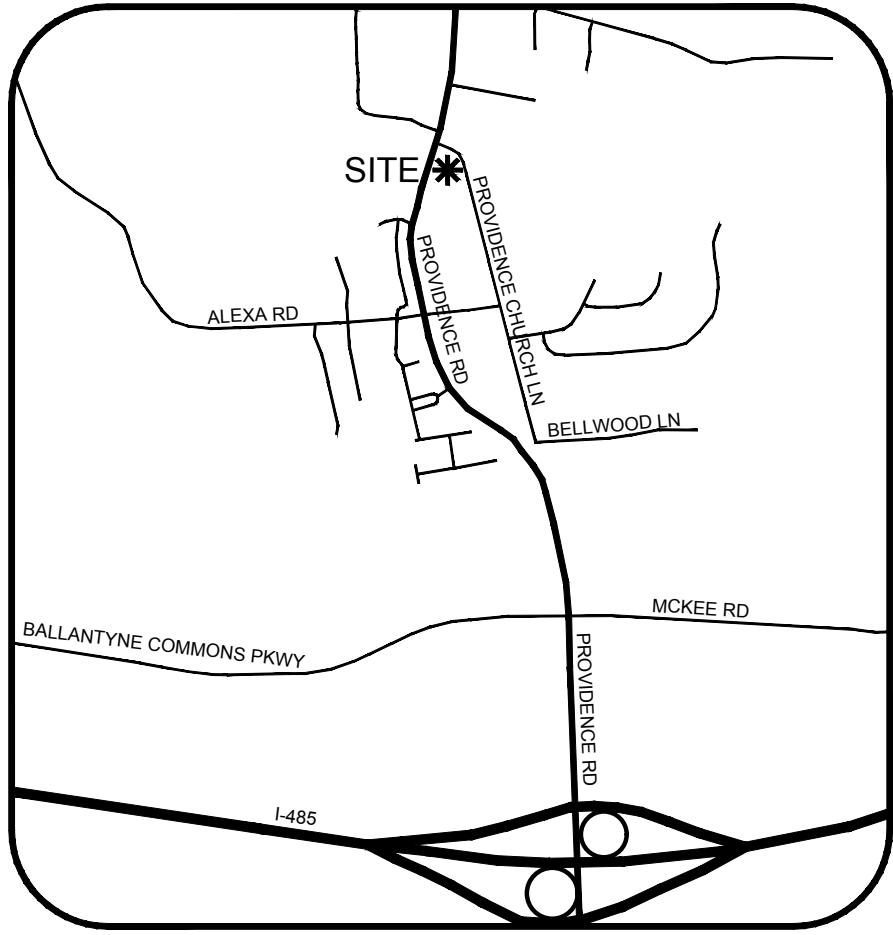


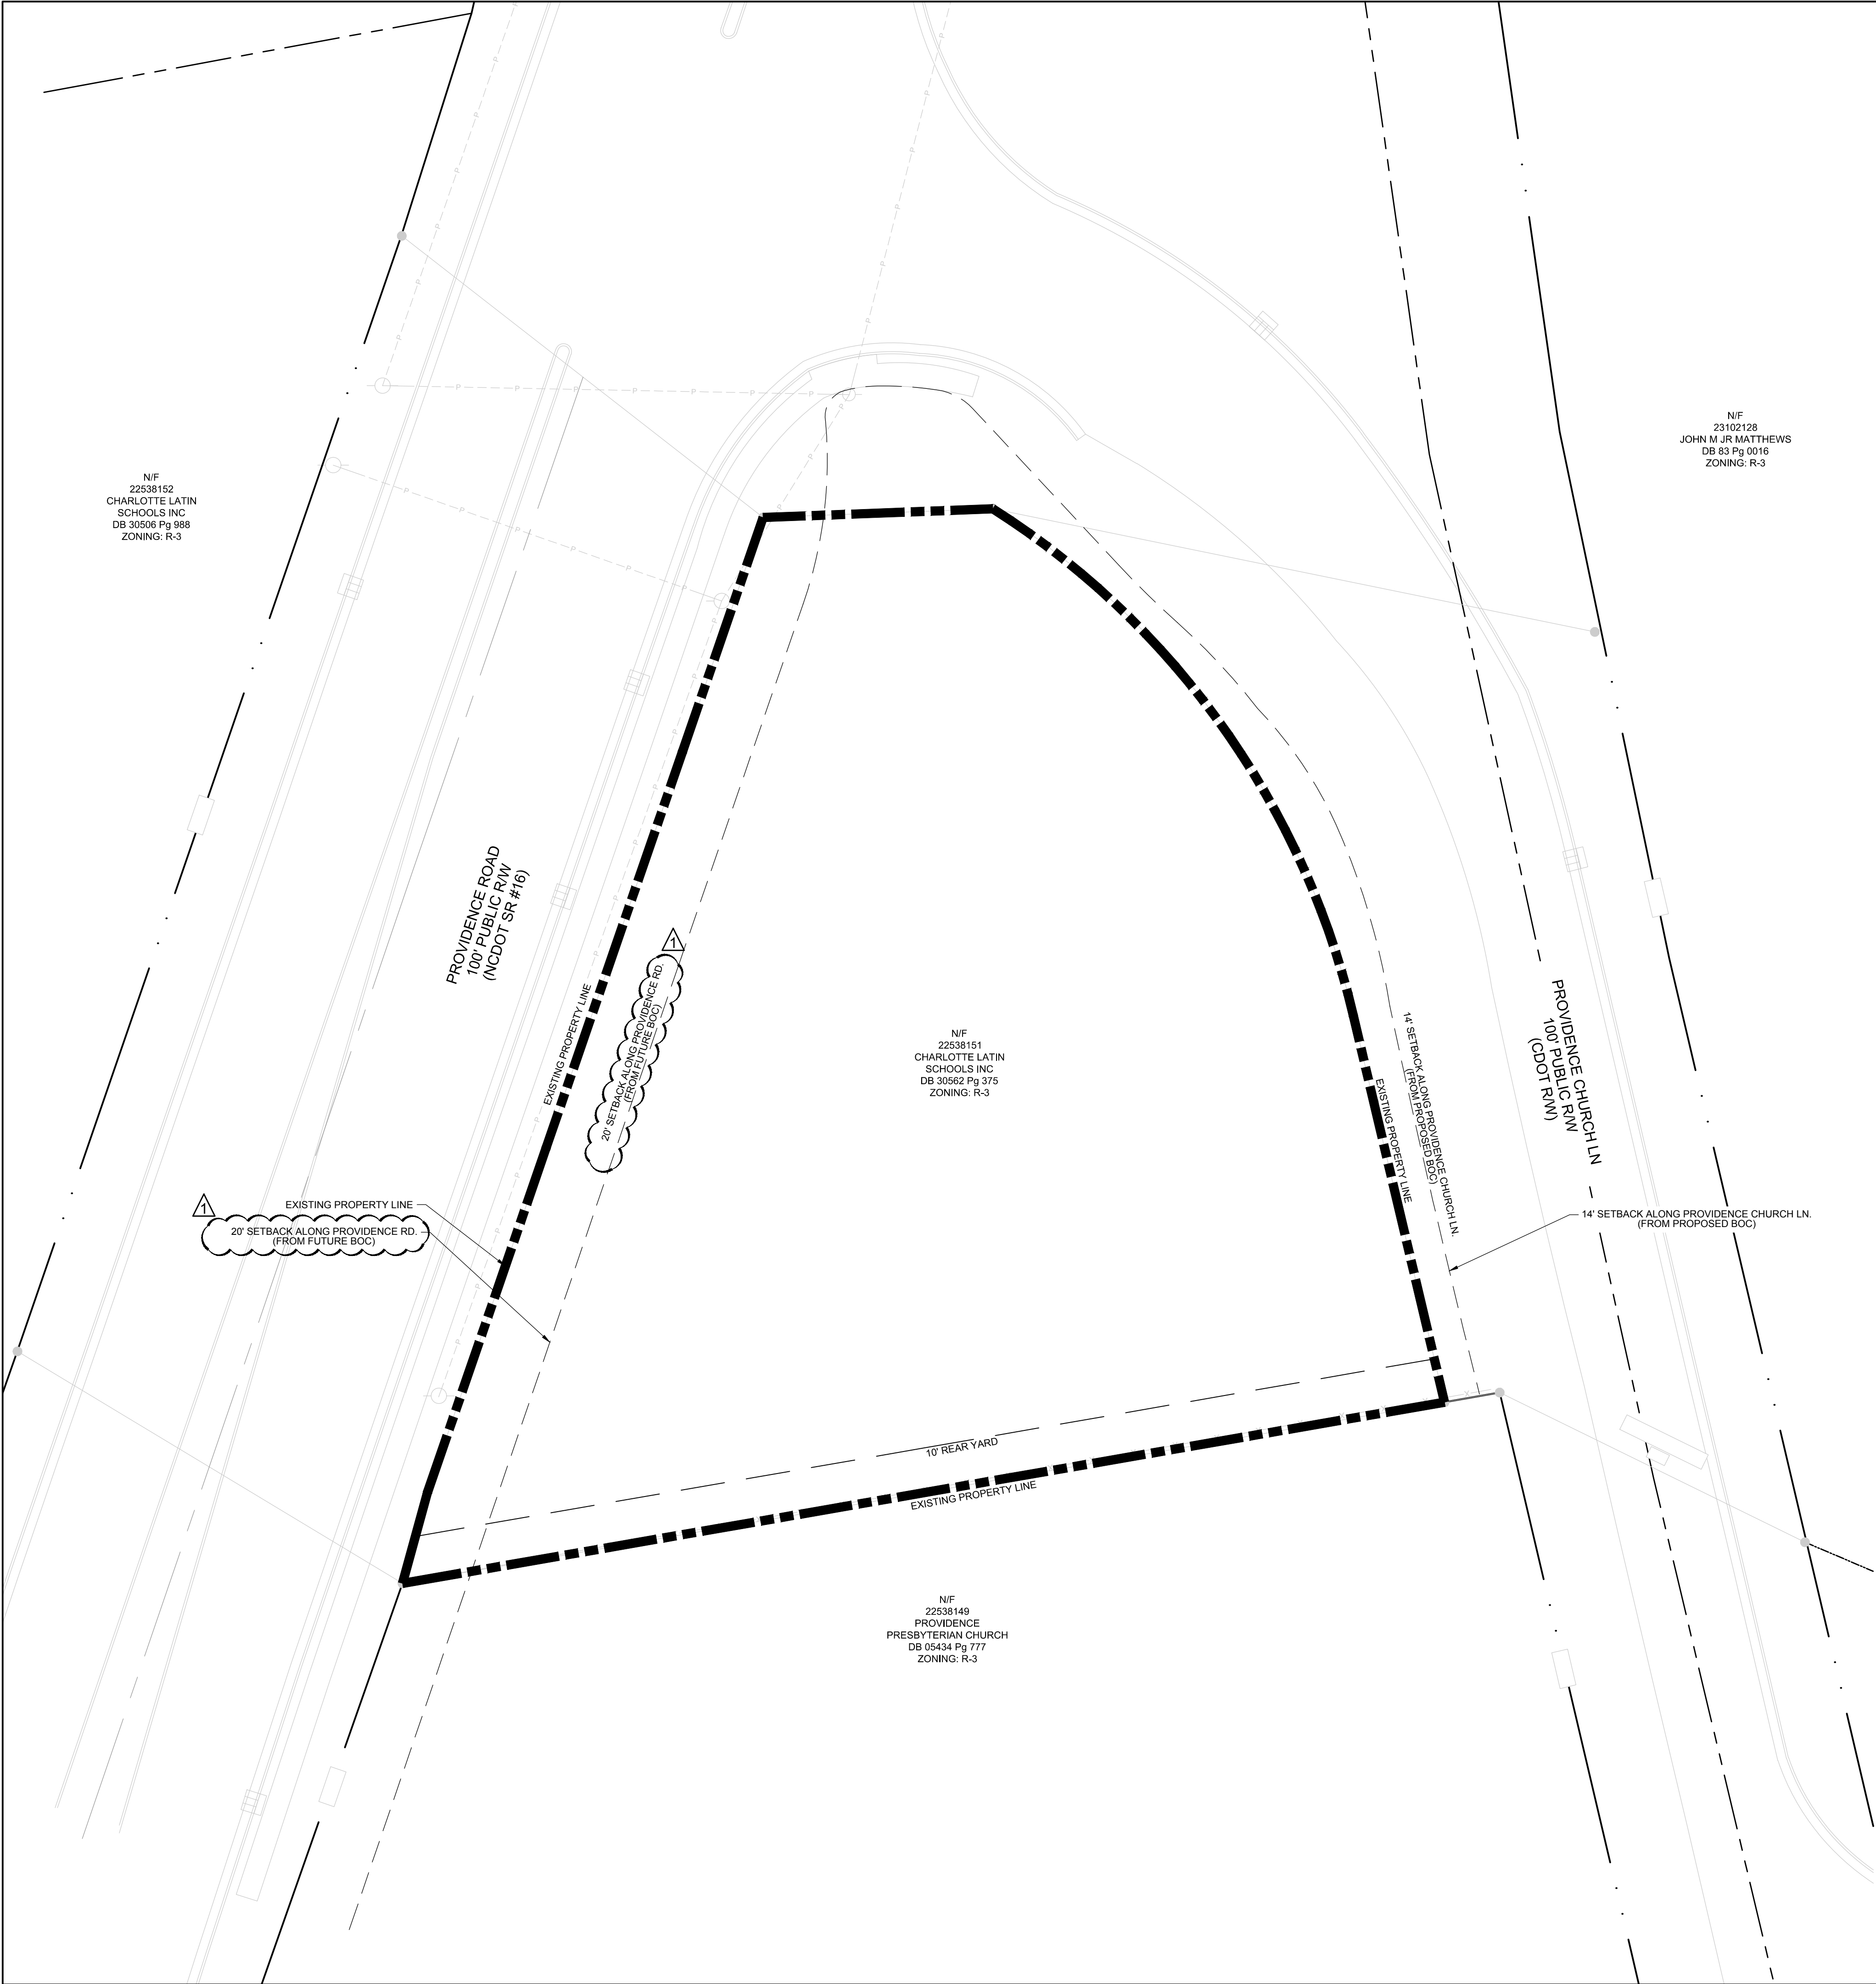


VICINITY MAP
NTS

SITE LEGEND

- PROPOSED PROPERTY LINE
- 14' SETBACK FROM PROPOSED BOC
20' SETBACK FROM FUTURE BOC
- 10' REAR YARD

SITE DEVELOPMENT DATA

- ACREAGE: ± 0.83 ACRES
- TAX PARCEL #: 22538151
- EXISTING ZONING: R-3
- PROPOSED ZONING: UR-2 (CD)
- EXISTING USES: VACANT
- PROPOSED USES: SINGLE FAMILY ATTACHED
- MIN. LOT AREA: 3,000 SF REQ. (+3,000 SF PROPOSED)
- MIN. SIDE YARD: 5'
- MIN. SETBACK: 14' SETBACK FROM PROPOSED BACK OF CURB (PROVIDENCE CHURCH LANE)
20' SETBACK FROM FUTURE BACK OF CURB (PROVIDENCE ROAD)
- MIN. REAR YARD: 10'
- MAX. BUILDING HEIGHT: PER ORDINANCE, NOT TO EXCEED 3 STORIES (PER TABLE 9.406(2)(A) OF CHARLOTTE CODE)
- TREE SAVE AREA: 0.12 AC (15%)
- OPEN SPACE AREA: 0.33 AC (40%)

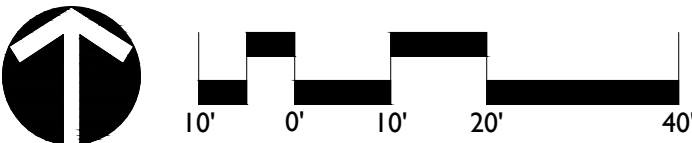



REVISIONS:
1/14/2018 PER STAFF COMMENTS

DATE: 12/18/17
DESIGNED BY: ST
DRAWN BY: AE
CHECKED BY: ST
SCALE: 1"=20'
PROJECT #: 1017313
SHEET #:

PROVIDENCE ROAD TOWNHOMES
REZONING PETITION No. 2017-202
CHARLOTTE

TECHNICAL DATA SHEET


RZ-1

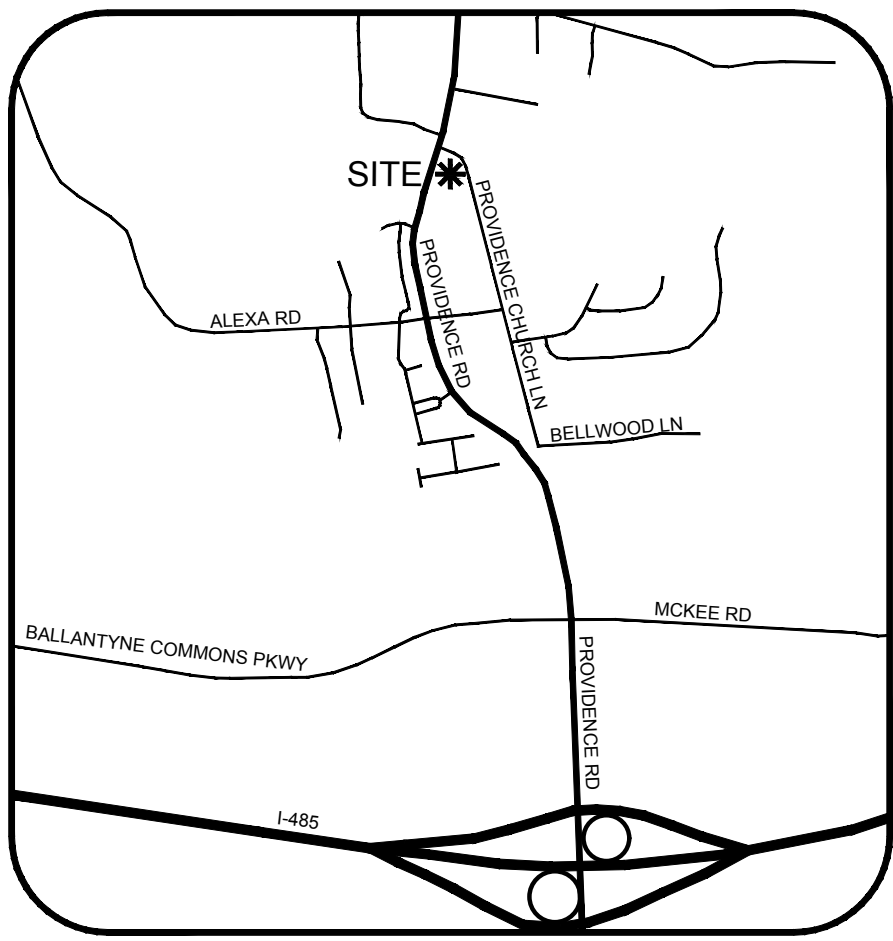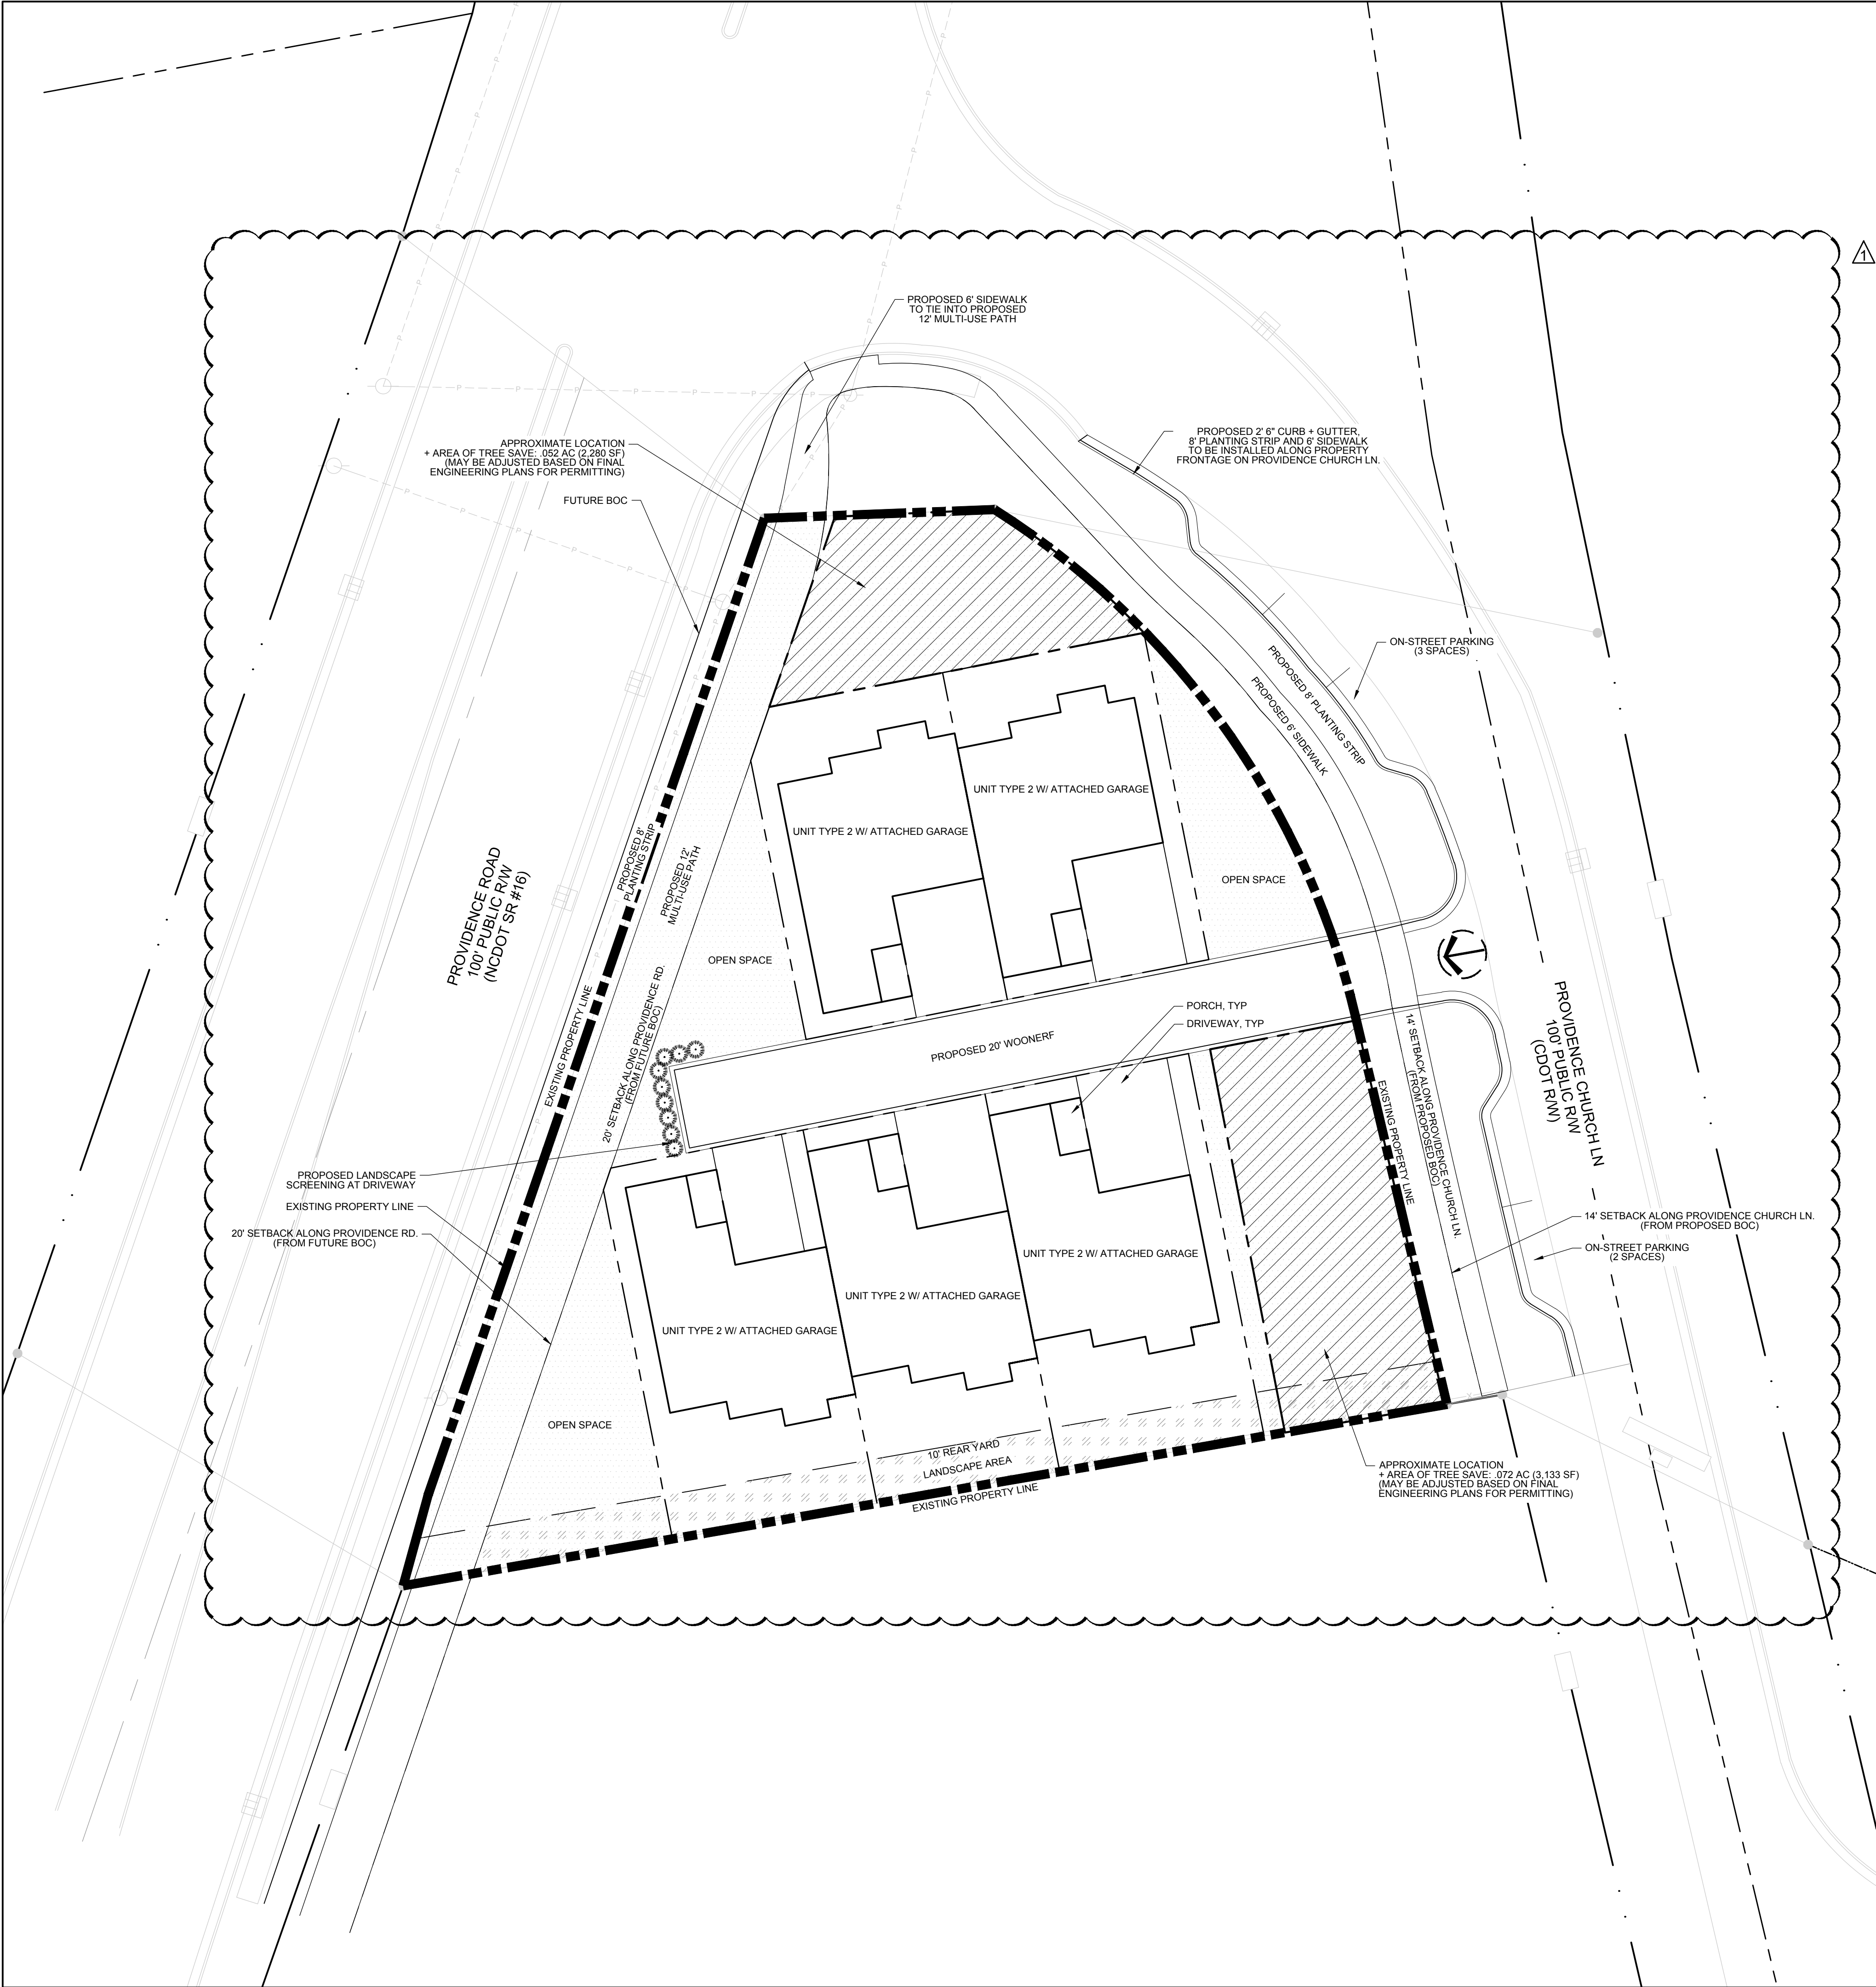

VICINITY MAP
NTS

SITE LEGEND

- PROPOSED PROPERTY LINE
- 14' SETBACK FROM PROPOSED BOC
20' SETBACK FROM FUTURE BOC
- 10' REAR YARD
- PROPOSED TREE SAVE
- PROPOSED OPENSACE
- PROPOSED LANDSCAPE AREA (W/ EVERGREEN SCREEN)
- PROPOSED ACCESS

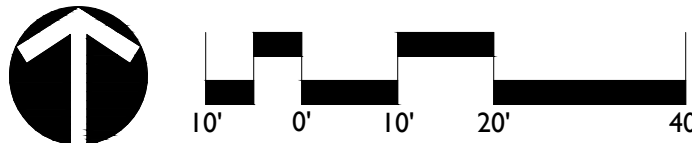

REVISIONS:
DATE: 12/18/17
DESIGNED BY: ST
DRAWN BY: AE
CHECKED BY: ST
SCALE: 1/8\"/>

PROVIDENCE ROAD TOWNHOMES
REZONING PETITION No. 2017-202
CHARLOTTE
SCHEMATIC SITE PLAN

LandDesign
223 N Graham Street Charlotte, NC 28202
V: 704.333.0325 F: 704.332.3246
www.LandDesign.com

Providence Road
Development Standards
4/16/18
Rezoning Petition No. 2017-202

General Provisions.

- a. Development of the site will be controlled by the standards depicted on this site plan and by the standards of the Charlotte Zoning Ordinance. The development depicted on this plan is intended to reflect the arrangement of proposed uses on the site, but the exact configuration, placement, and size of individual site elements may be altered or modified within the limits prescribed by the ordinance during the design development and construction phases as allowed under the provisions of Section 6.2 of the Zoning Ordinance.
- b. The Petitioner acknowledges that other standard development requirements imposed by other city ordinances, such as those that regulate streets, sidewalks, trees, bicycle parking, and site development, may apply to the development of this site. These are not zoning regulations, are not administered by the Zoning Administrator, and are not separate zoning conditions imposed by this site plan. Unless specifically noted in the conditions for this site plan, these other standard development requirements will be applied to the development of this site as defined by those other city ordinances.
- c. Throughout this Rezoning Petition, the terms “Owner”, “Owners”, “Petitioner” or “Petitioners,” shall, with respect to the Site, be deemed to include the heirs, devisees, personal representatives, successors in interest and assignees of the owner or owners of the Site who may be involved in its development from time to time.

Purpose

The purpose of this Rezoning application is to provide for the development of a small townhome community limited to 5 units To achieve this purpose, the application seeks the rezoning of the site to the UR-2 (CD) district.

Permitted Uses

Uses allowed on the property included in this Petition will be single family attached dwelling units and related accessory uses as are permitted in the UR-2 district.

Transportation

- a. The site will have access via one driveway to Providence Church Lane as generally identified on the concept plan for the site.
- b. Parking areas are generally indicated on the concept plan for the site.
- c. A minimum of 5 visitor parking spaces will be provided on the site. Each unit will have two parking spaces in front of the garage. In addition, on street parking will be provided as part of the street improvements for Providence Church Lane.

Architectural Standards

The development of the site will be governed by the district regulations of the Zoning Ordinance for the UR-2 district. Pitched roofs, if provided, shall be symmetrically sloped no less than 5:12, except that roofs for porches and attached sheds may be no less than 2:12, unless a flat roof architectural style is employed. Garage doors visible from public or private streets will minimize the visual impact by providing a setback of 12 to 24 inches from the front wall plane. Walkways or pedestrian pathways will be provided to connect all residential entrances to sidewalks along public streets.

Streetscape and LandscapinPrior to the issuance of the first certificate of occupancy for the site, the Petitioner will construct, curb, gutter, planting strip, and sidewalk along Providence Church Lane.

Environmental Features

- Reserved
- Parks, Greenways, and Open Space
- Reserved
- Fire Protection
- Reserved
- Signage
- Reserved
- Lighting
- a. Freestanding lighting on the site will utilize full cut-off luminaries limited to 21' in height
- Phasing
- Reserved

Initial Submission- 12-12-17, 1.0
Revised per staff and community comments- 4-16-18, 1.3