
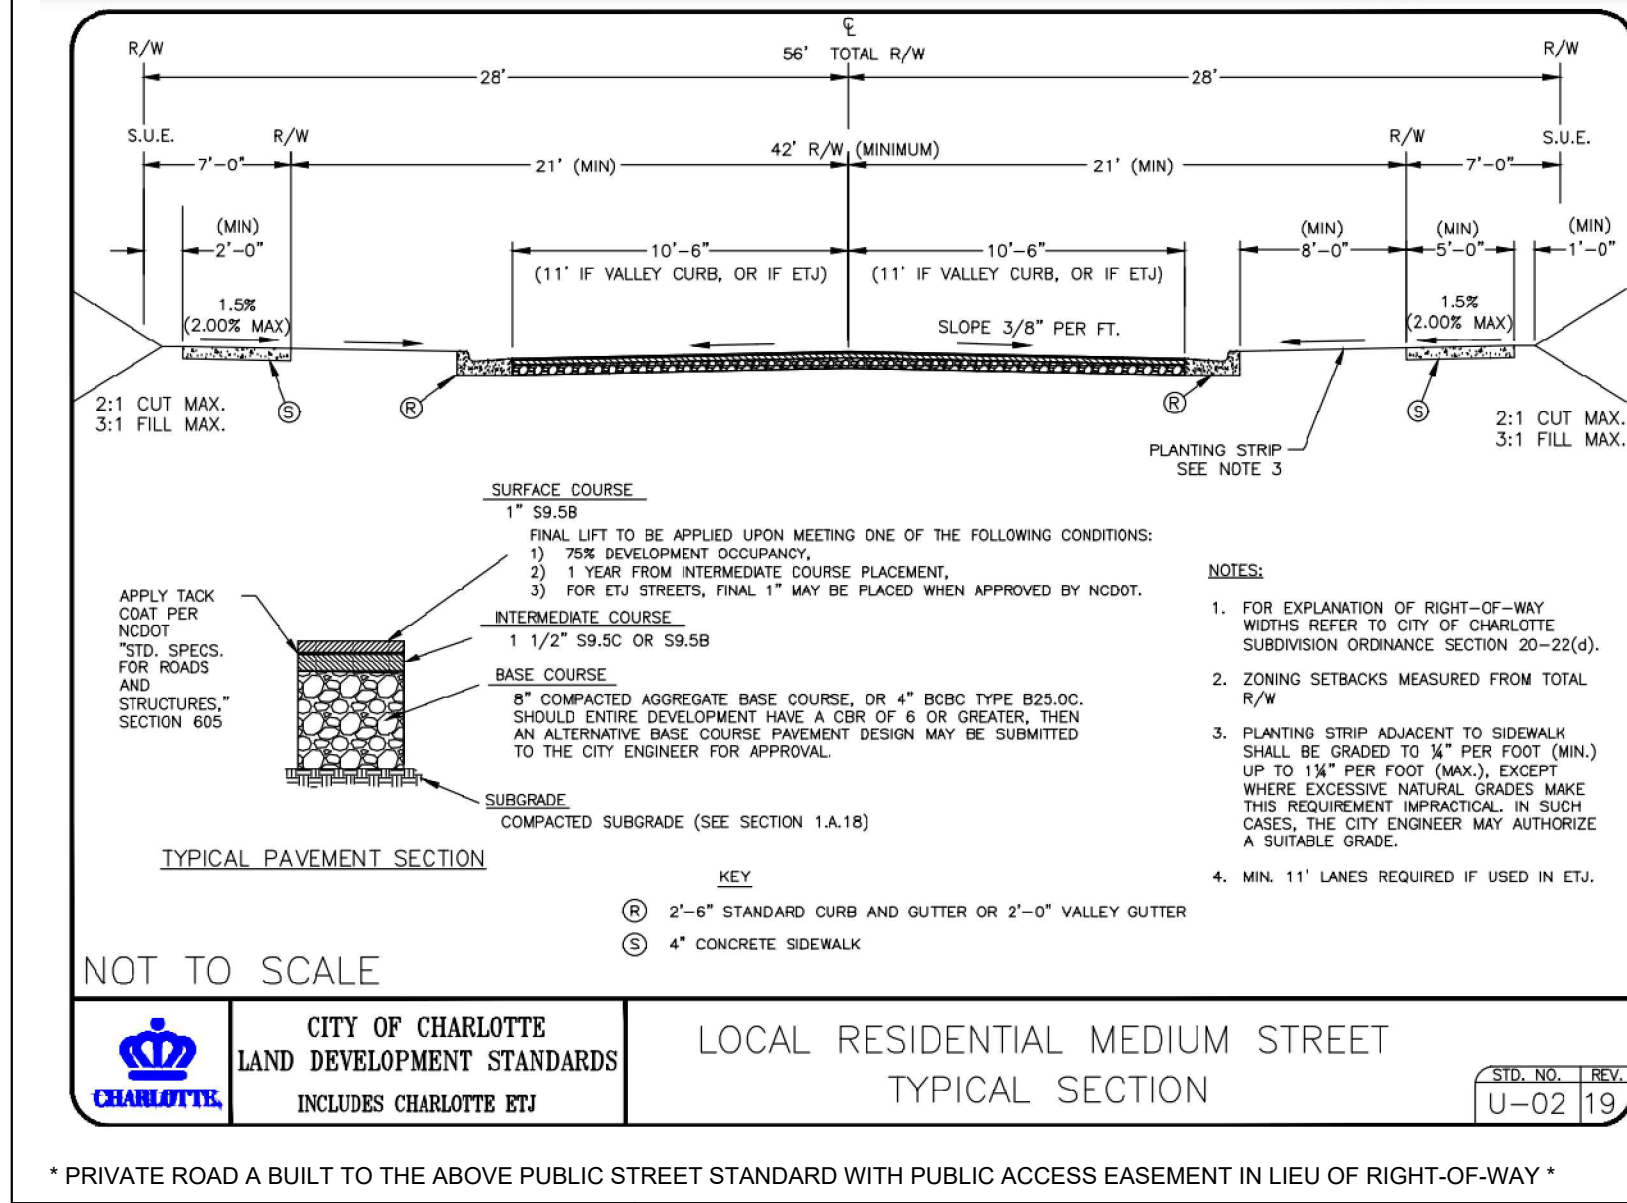


REZONING PETITION #2022-170		NOT FOR CONSTRUCTION	
REZONING PLAN AND TECHNICAL DATA SHEET		FILE NUMBER: 8201-14	
		AUGUST 25, 2022	
OAK LAKE 2 MT HOLLY-HUNTERSVILLE RD. SOUTHERN CROSSING BOULEVARD CHARLOTTE, NC 28216		 CANVAS residential 1200 E. MOREHEAD STREET, SUITE 104 CHARLOTTE, NC 28204	
 1111 METROPOLITAN AVE., SUITE 250 CHARLOTTE, NC 28204 WWW.BGEINC.COM NC LICENSE FC-4387 ©2023		DESIGNED BY: AH DRAWN BY: AP REVIEWED BY: JN	
		03-13-2023 01-23-2023 REV DATE DESCRIPTION	

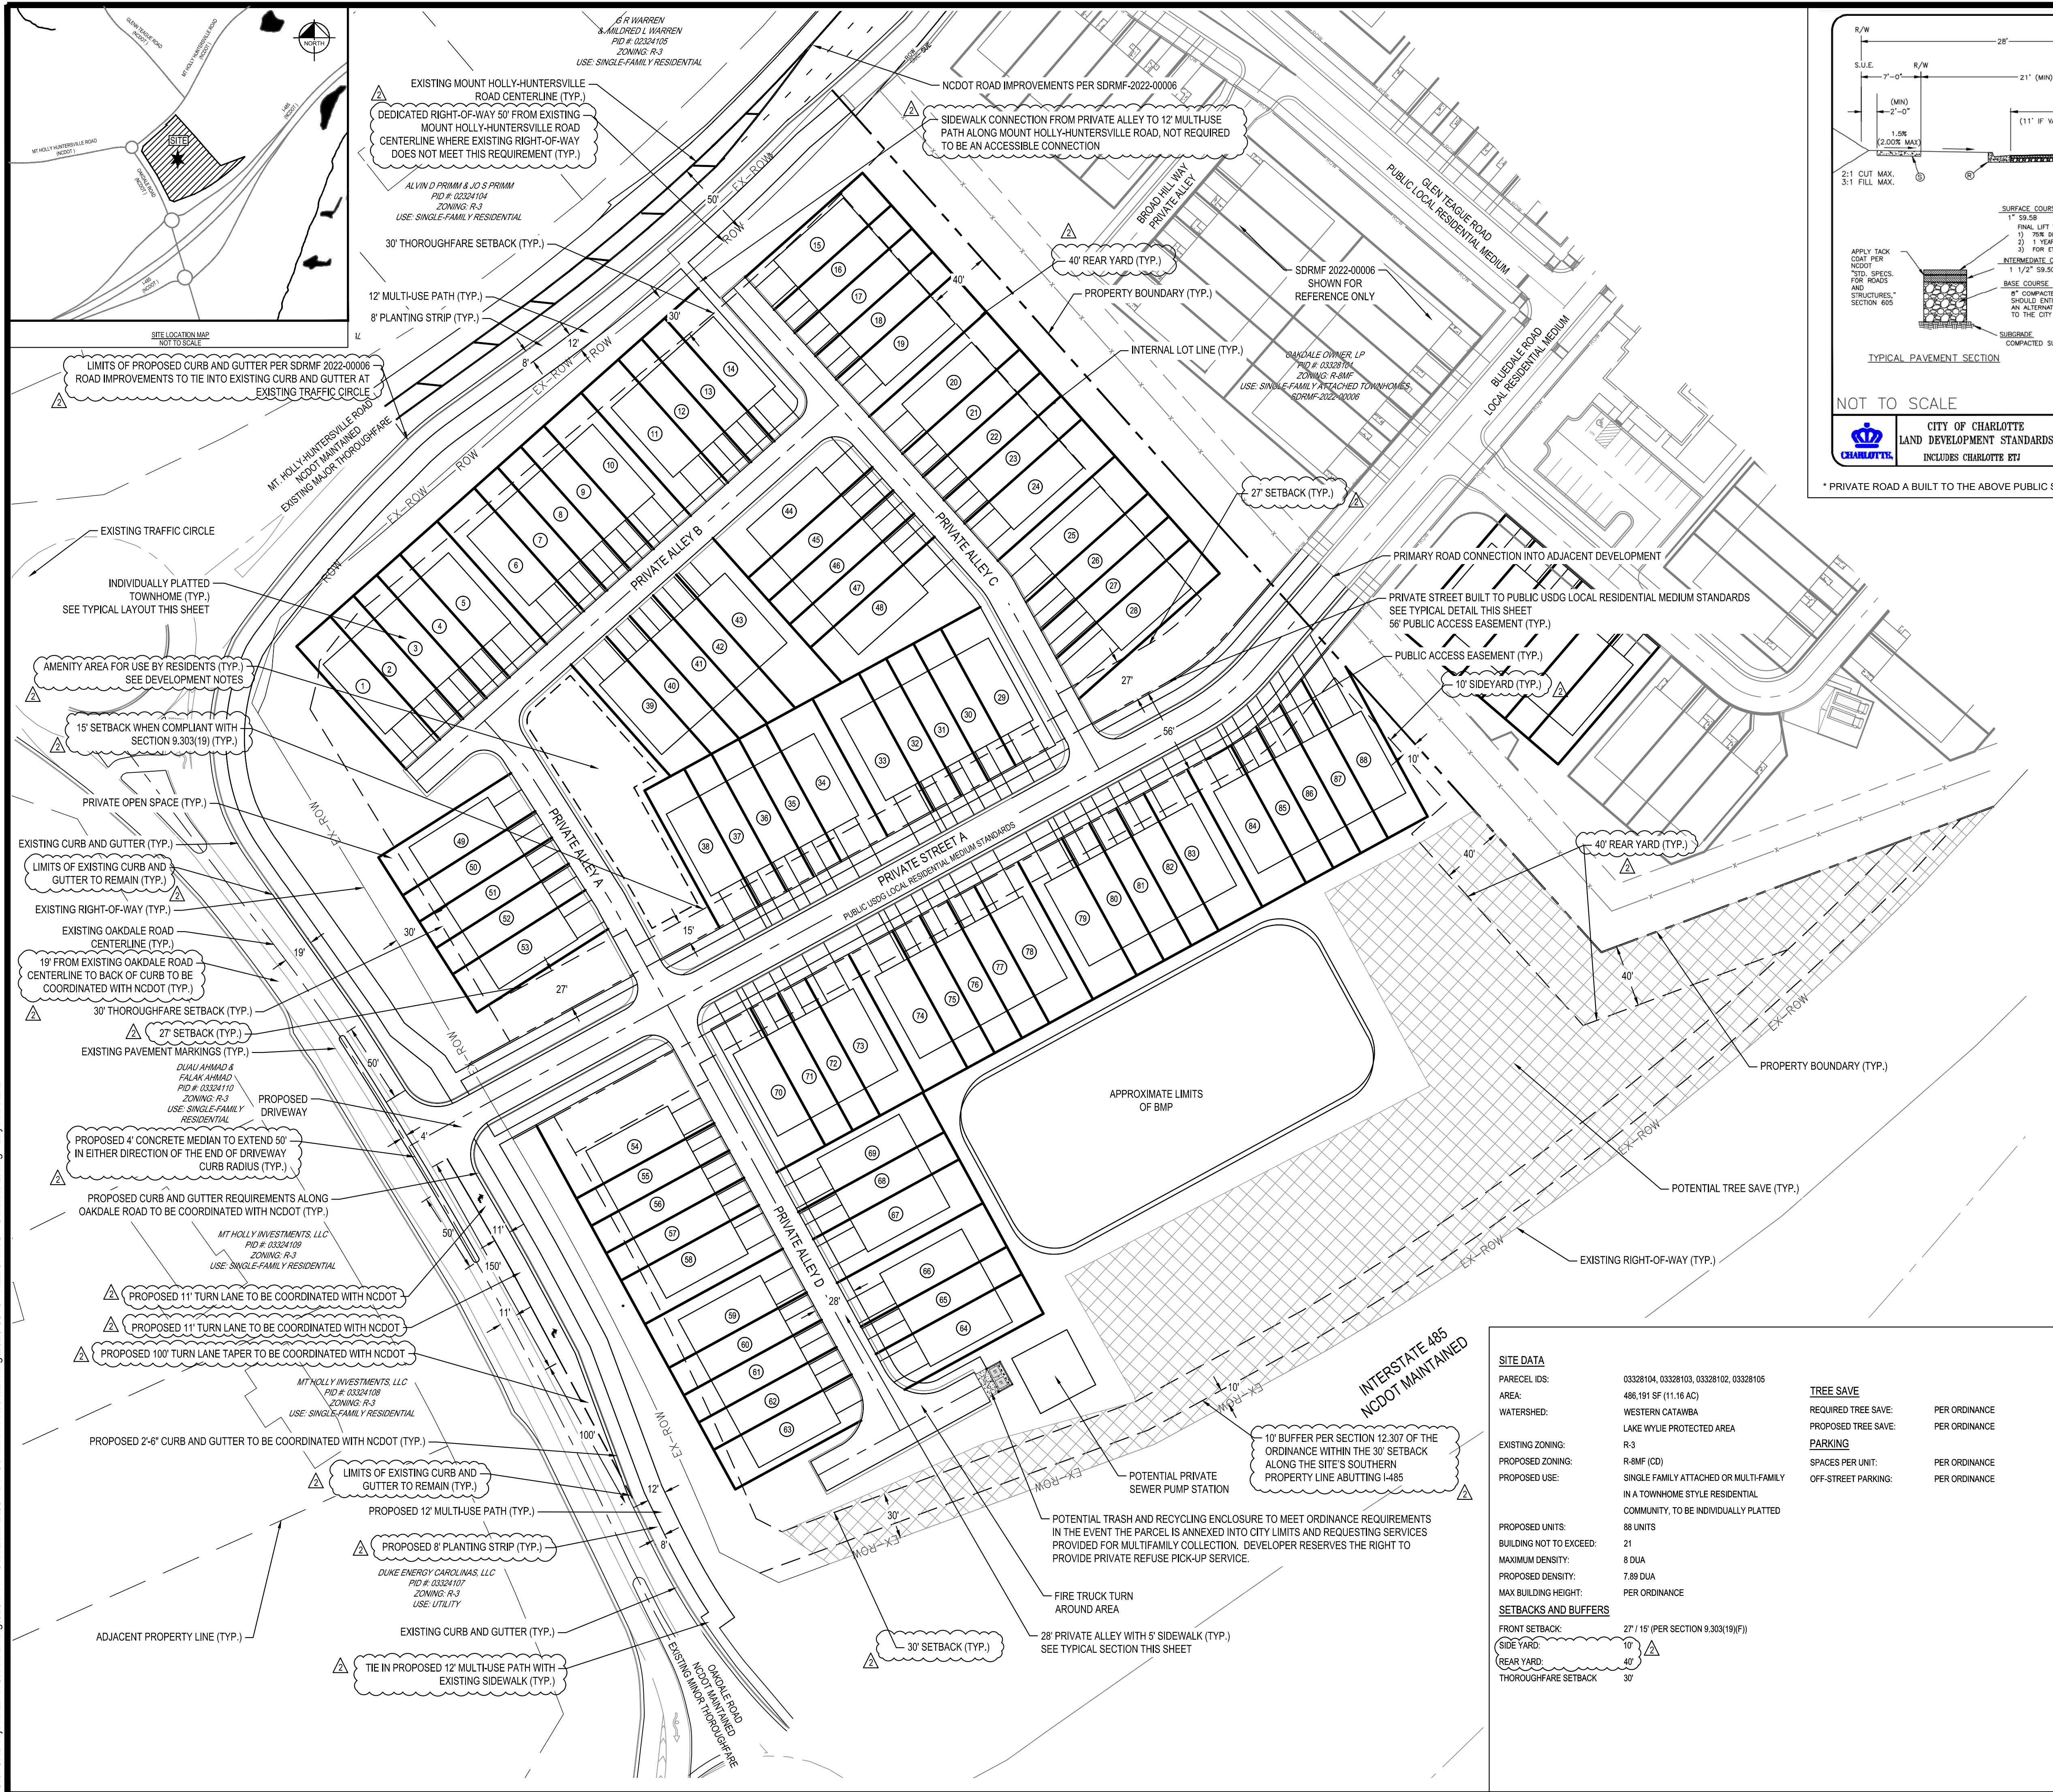

DESIGNED BY:	AH
DRAWN BY:	AP
REVIEWED BY:	JN

DATE	REVISION	DESCRIPTION
03.13.2023	1	PER CITY OF CHARLOTTE REZONING COMMENTS
01.23.2023	2	ADDITIONAL PARCEL ADDED

BCE
1111 METROPOLITAN AVE., SUITE 250
CHARLOTTE, NC 28204
WWW.BCEINC.COM
NC LICENSE #C-4397

CANVAS
residential
1200 E. MOREHEAD STREET, SUITE 104
CHARLOTTE, NC 28204

OAK LAKE 2
MT. HOLLY-HUNTERSVILLE RD
SOUTHEAST OF GLEN TEAGUE RD
CHARLOTTE, NC 28216

REZONING PETITION #2022-170
SCHEMATIC SITE PLAN

NOT FOR CONSTRUCTION
FILE NUMBER:
8201-14
AUGUST 25, 2022
RZ2-2