






**O** 2459 Wilkinson Blvd, Ste 200 Charlotte, NC 28208  
**P** 704.343.0608  
**W** [www.drgrp.com](http://www.drgrp.com)

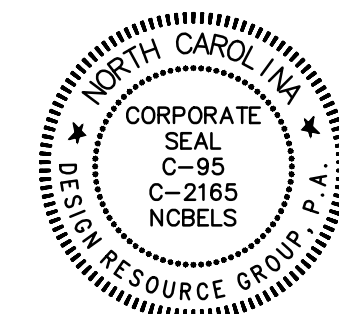

REZONING PETITION  
FOR PUBLIC HEARING  
2021-249

## REZONING DOCUMENTS


STEELE CREEK  
CHARLOTTE, NORTH CAROLINA

CHARLOTTE, NORTH CAROLINA

## MILL CREEK RESIDENTIAL

101 W. WORTHINGTON AVE., SUITE 210  
CHARLOTTE NC 28203

## SCHEMATIC SITE PLAN

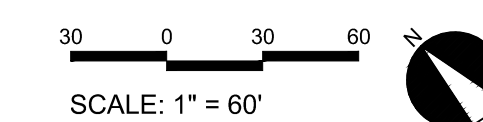


PROJECT #: 870-007  
DRAWN BY: DK  
CHECKED BY: TH

JUNE 8, 2022


REVISIONS:

1. PER STAFF COMMENTS 04.11.22  
2. PER STAFF COMMENTS 04.28.22

RZ2.00

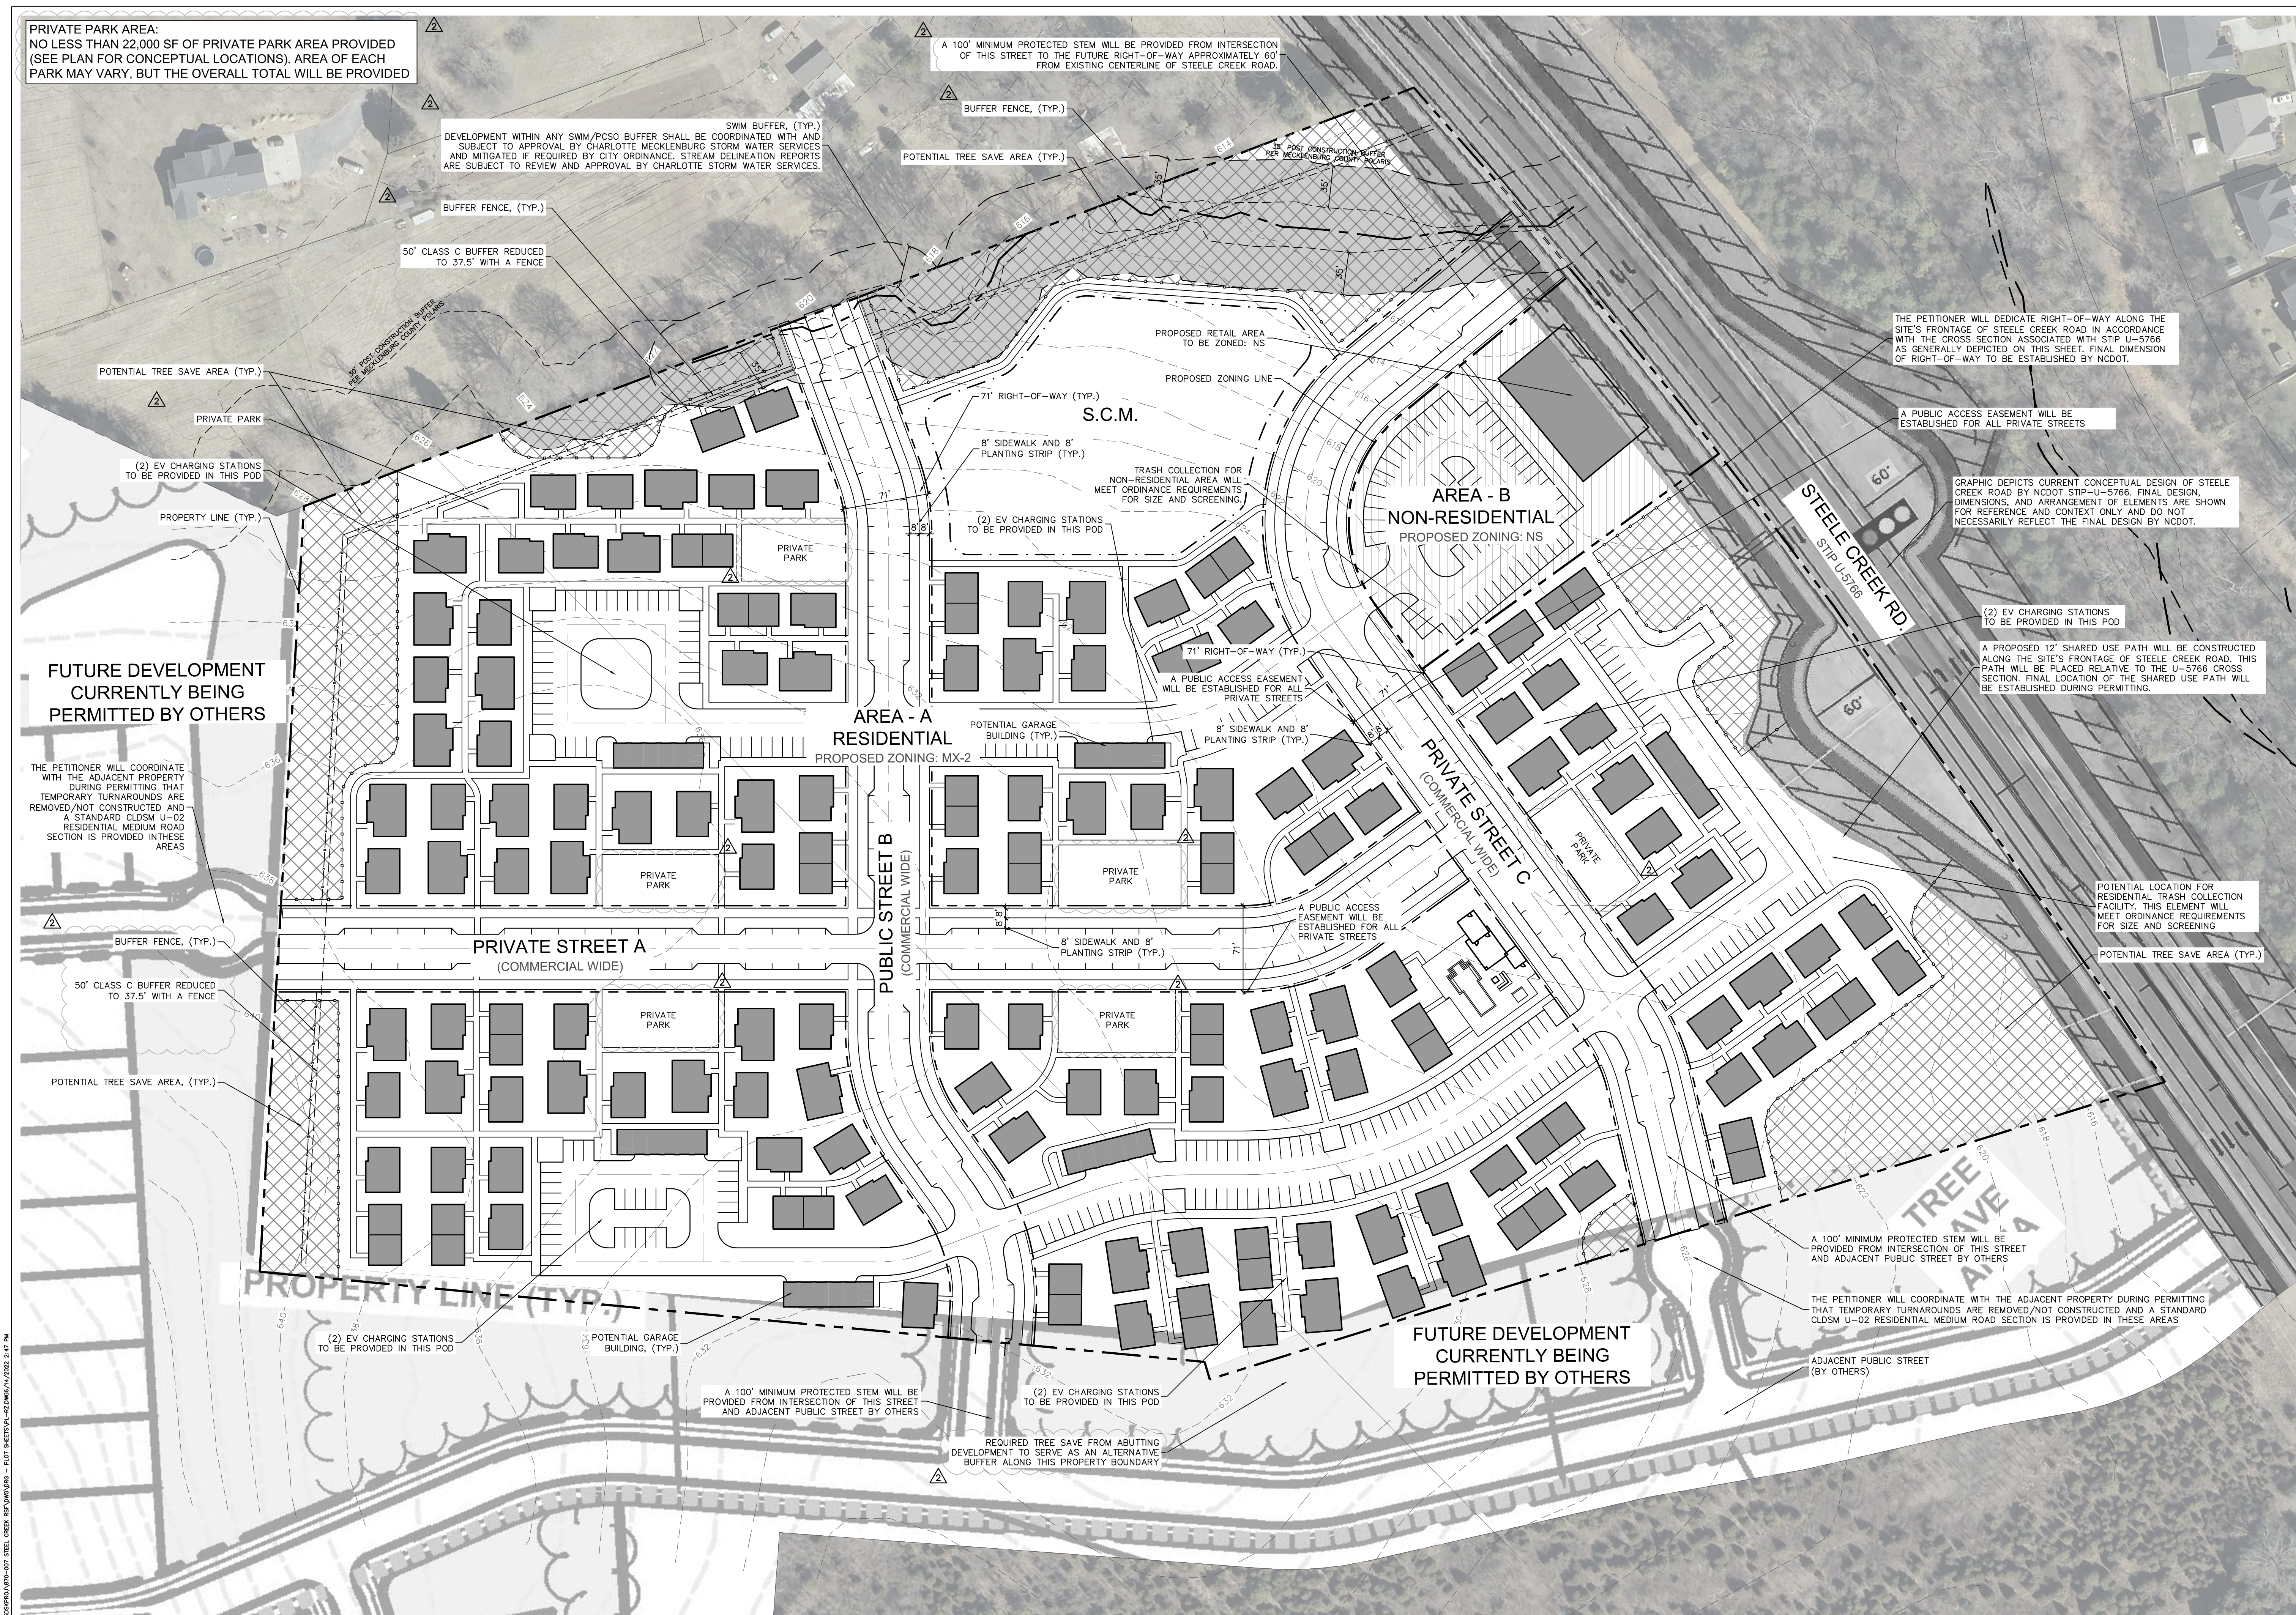


Copyright © 2022 Design Resource Group, PA. This plan or drawing and any accompanying documents or calculations are the property of Design Resource Group, PA, and are intended solely for the use of the recipient noted. No third party use or modification is permitted without written authorization.

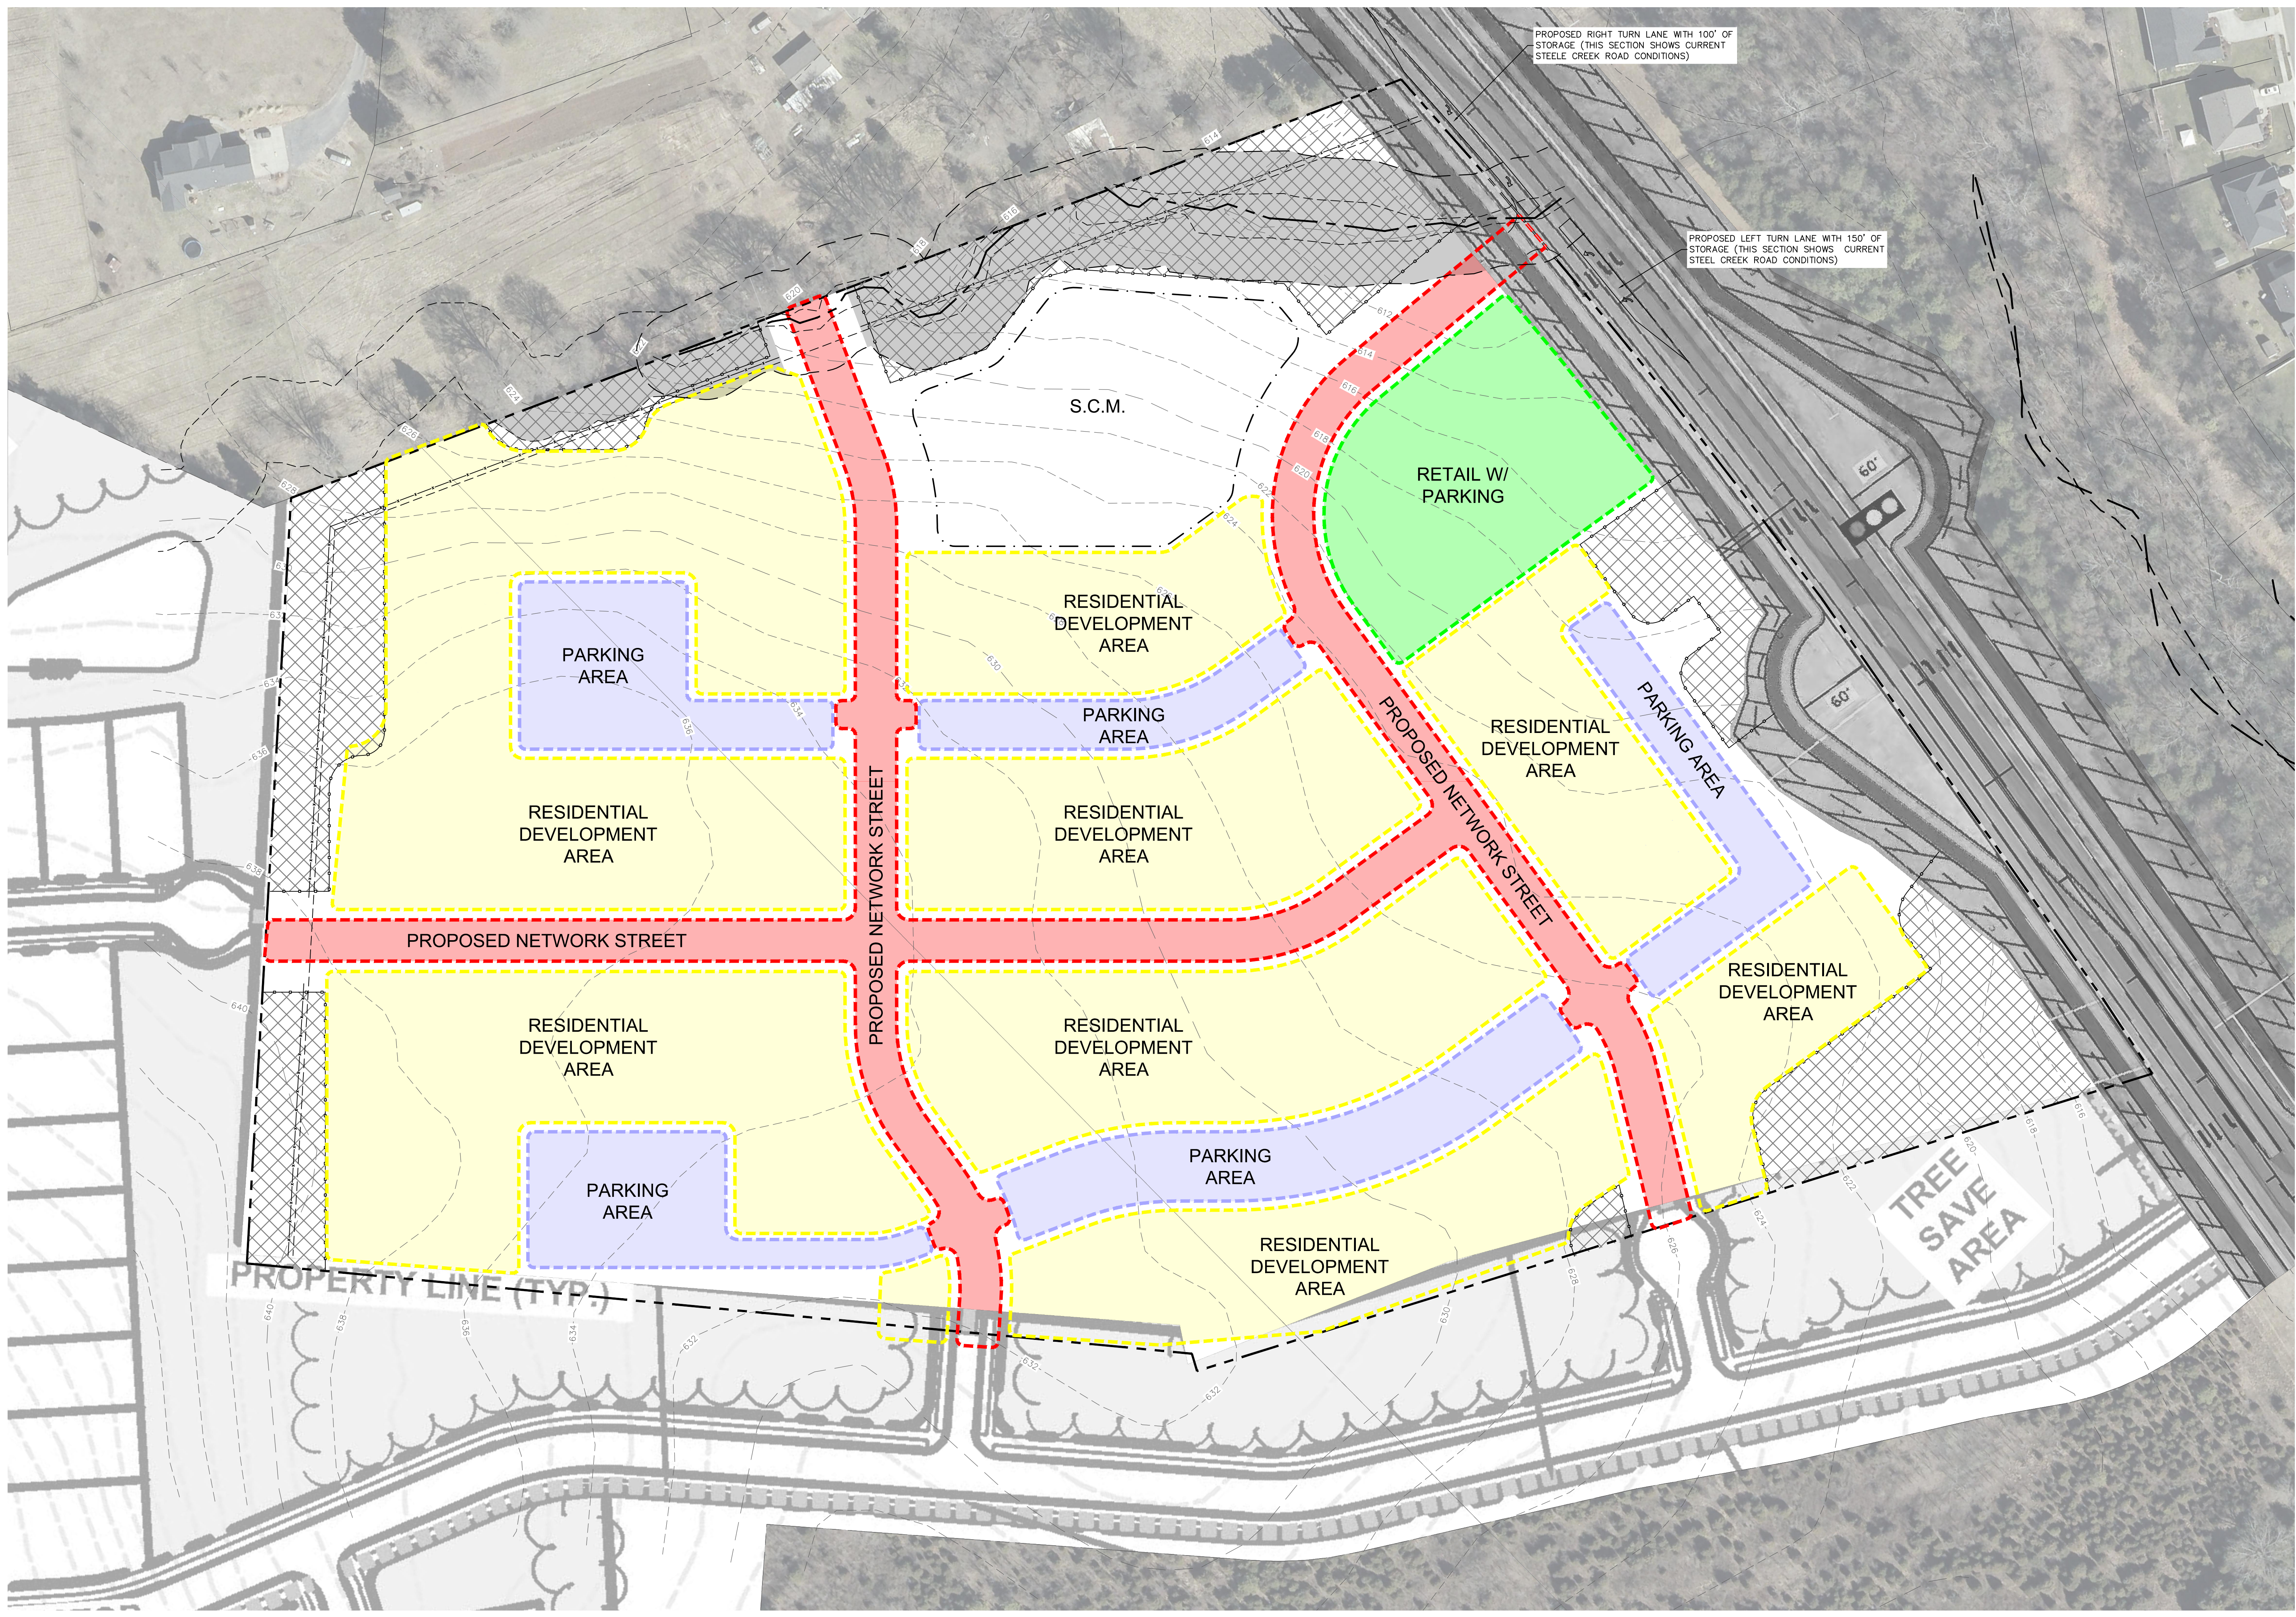

LANDSCAPE ARCHITECTURE  
CIVIL ENGINEERING  
TRANSPORTATION PLANNING

2459 Wilkinson Blvd., Ste 200 Charlotte, NC 28208  
704.343.0608  
www.drggrp.com

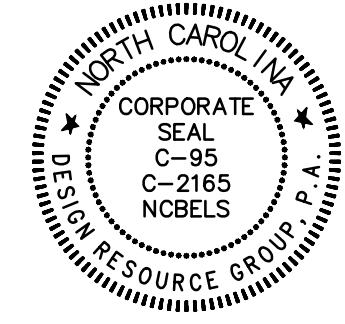


REZONING PETITION  
FOR PUBLIC HEARING  
2021-249

REZONING DOCUMENTS

**STEELE CREEK**  
CHARLOTTE, NORTH CAROLINA  
**MILL CREEK RESIDENTIAL**  
101 W. WORTHINGTON AVE., SUITE 210  
CHARLOTTE, NC 28203  
704.833.8415

**SCHEMATIC  
SITE PLAN**

 

PROJECT #: 870-007  
DRAWN BY: DK  
CHECKED BY: TH

JUNE 8, 2022

REVISIONS:  
A PER STAFF COMMENTS 04.11.22  
B PER STAFF COMMENTS 04.28.22