


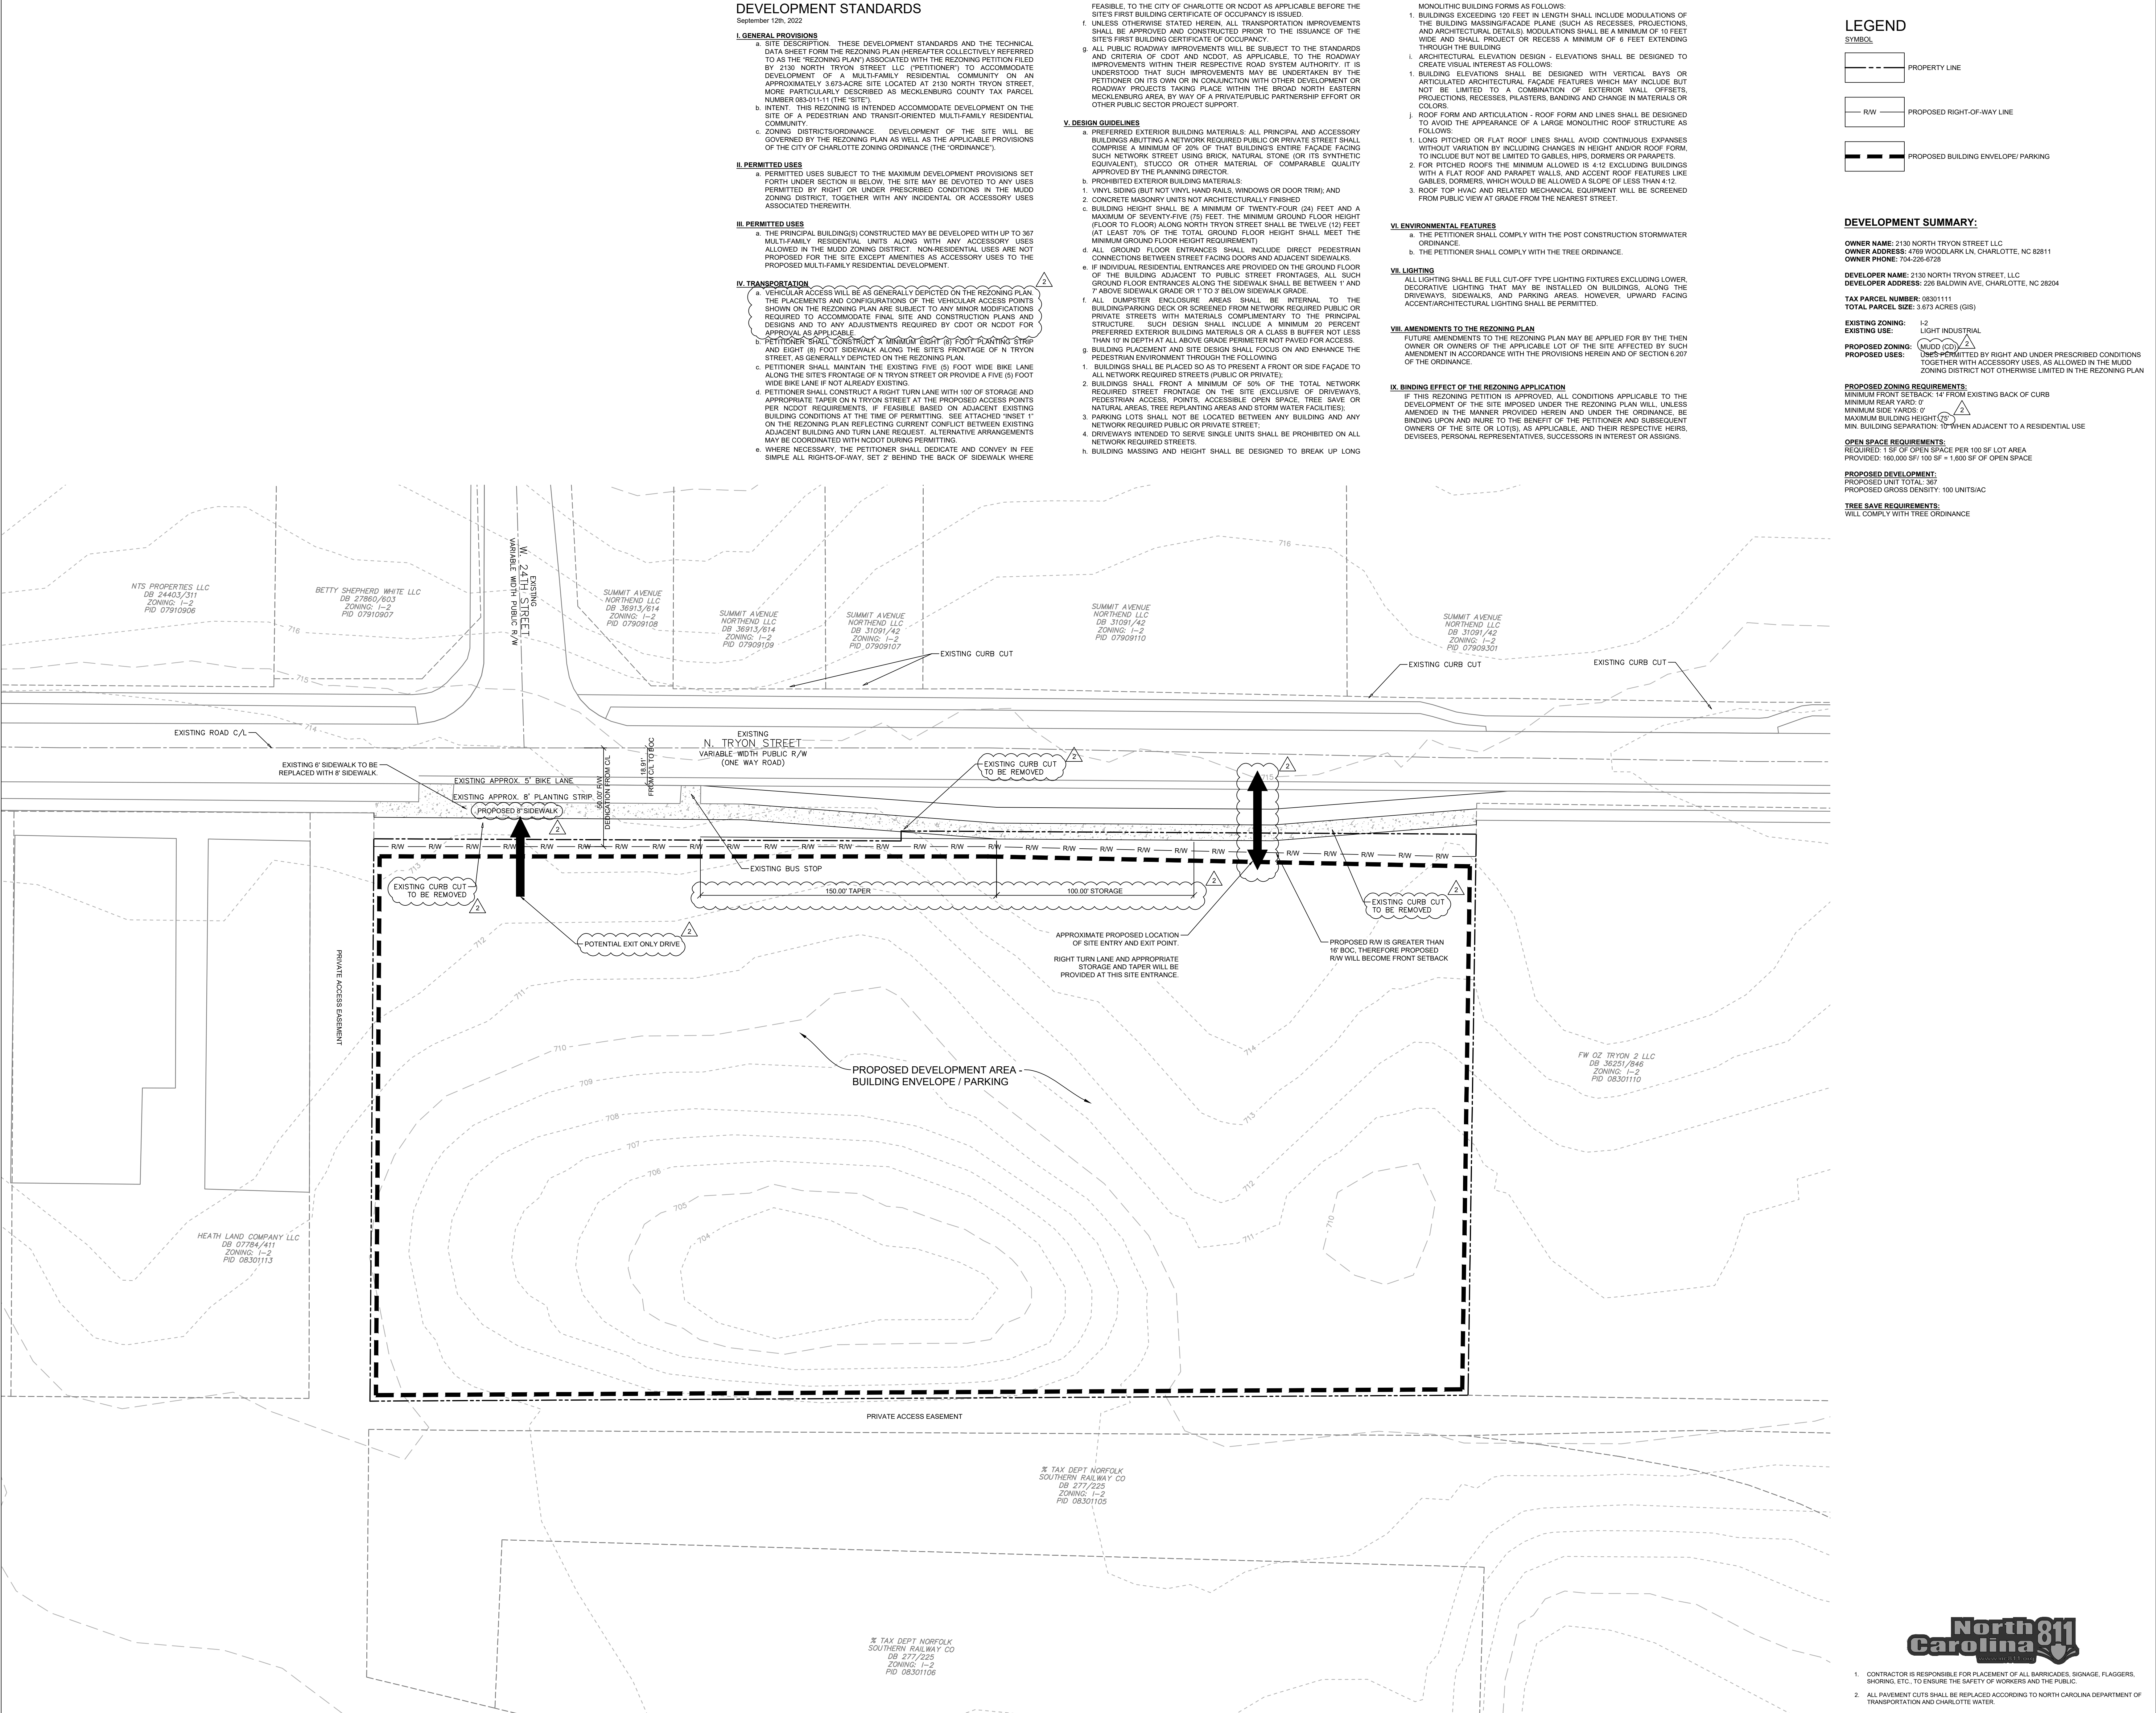

V3


V3 Southeast

2923 S. Tryon Street, Suite 320
Charlotte, NC 28203
p: 704-940-2883
www.v3co.com

landscape architecture | planning | civil engineering

2130 NORTH TRYON
MULTIFAMILY

2130 North Tryon Street
Charlotte, NC 28206

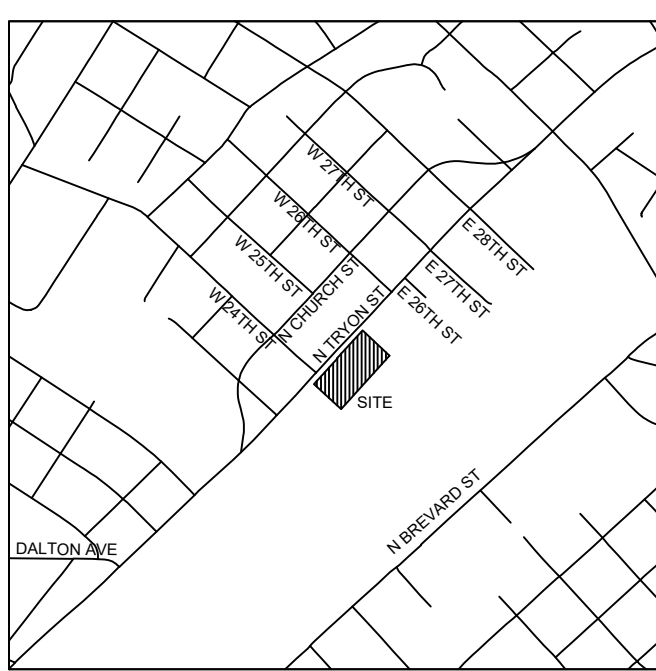

VICINITY MAP N.T.S.

BACKGROUND INFORMATION FROM MECKLENBURG COUNTY GIS



Disclaimer ©2022:
Information contained in this document is the property of Bico Design, PLLC, and the project client listed on this document.
The reproduction, copying and other use without written consent is prohibited and may be subject to legal action to the fullest extent possible.

SCALE: 1"= 30'

0 15' 30' 60'

DATE: 03.04.2022 MPIC: WLL
DRAWN BY: MJA REVIEWED BY: RAC
PROJECT NUMBER: 51279.22

CONCEPTUAL SITE PLAN

REVISIONS:		
1	09.12.22	CITY COMMENTS
2	10.20.22	CITY COMMENTS

North Carolina

811

RZ-1

REZONING PETITION 2022-044

1. CONTRACTOR IS RESPONSIBLE FOR PLACEMENT OF ALL BARRICADES, SIGNAGE, FLAGGERS, SHORING, ETC., TO ENSURE THE SAFETY OF WORKERS AND THE PUBLIC.
2. ALL PAVEMENT CUTS SHALL BE REPLACED ACCORDING TO NORTH CAROLINA DEPARTMENT OF TRANSPORTATION AND CHARLOTTE WATER.