
NORTH END DEPOT

REZONING

CHARLOTTE, NC


DATE: 11/23/2022

PETITION # 2021-083

CHAPTER INDEX

Sheet List Table	
Sheet Number	Sheet Title
G-01	COVER
RZ-01	EXISTING CONDITIONS PLAN
RZ-02	TECHNICAL DATA SHEET
RZ-03	SCHEMATIC SITE PLAN
RZ-04	DEVELOPMENT NOTES

VICINITY MAP

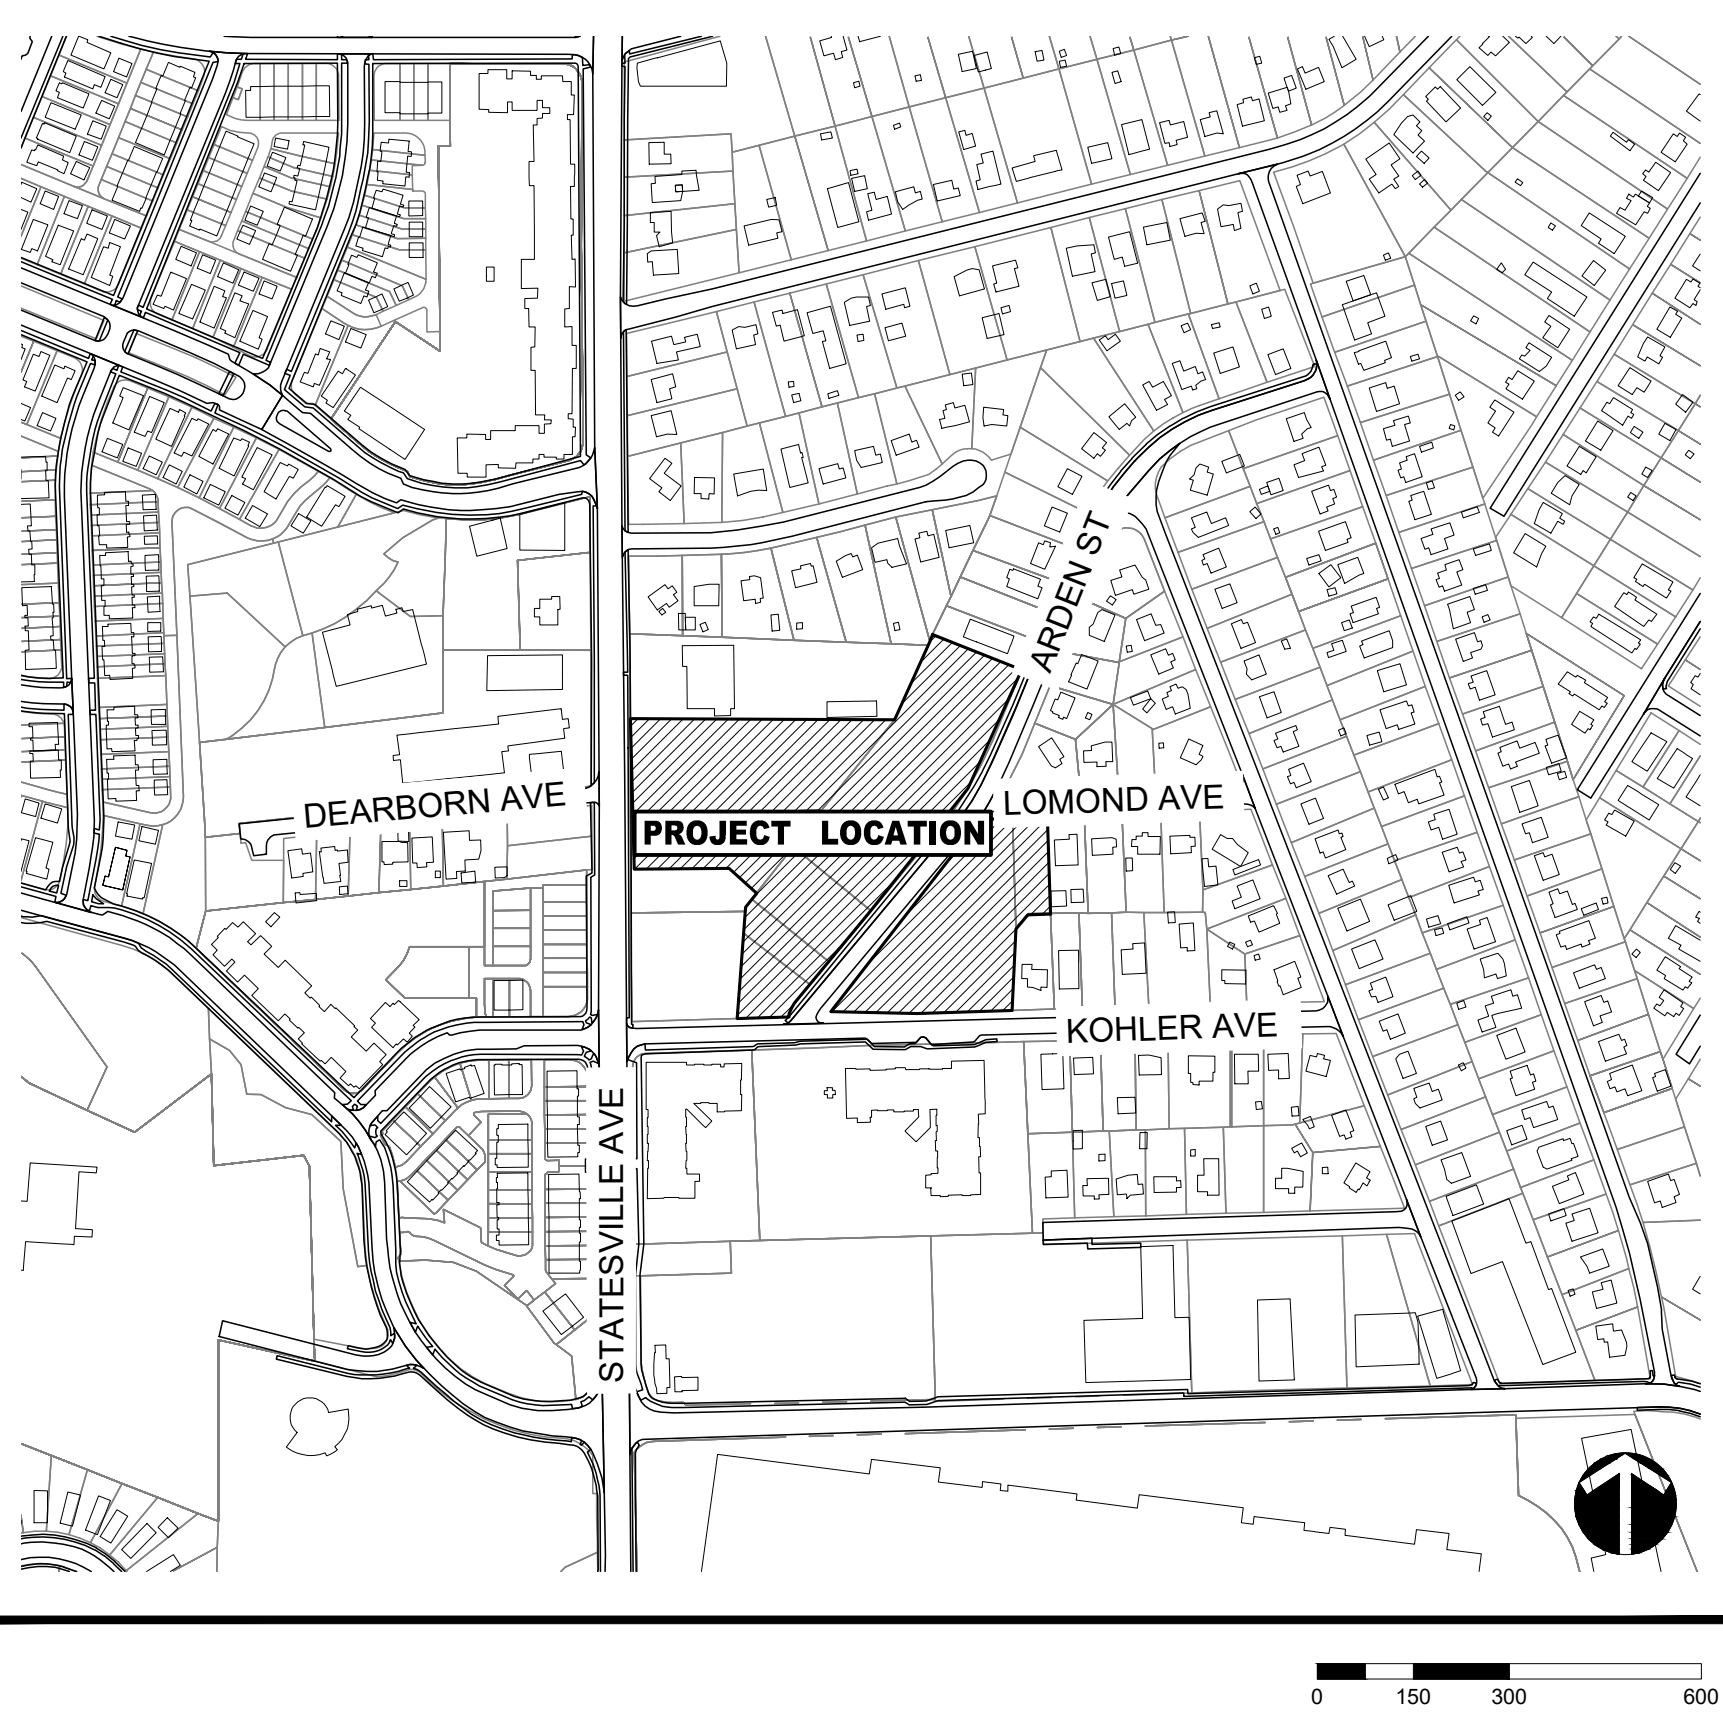

PROJECT TEAM

PETITIONER
MQC1, LLC
2302 STATESVILLE AVENUE
CHARLOTTE, NC 28202


LANDSCAPE ARCHITECT
LANDDESIGN
223 NORTH GRAHAM STREET
CHARLOTTE, NC 28202
704.333.0325
CONTACT NAME:
RICHARD PETERSHEIM

ARCHITECT
BB+M
1900 W MOREHEAD ST
SUITE 200
CHARLOTTE, NC 28208
704.334.1716

SURVEYOR
R.B. PHARR & ASSOCIATES
969 E 7TH ST.
CHARLOTTE, NC 28204
704.376.2186

NORTH END
DEPOT
LD PN 1022163
COVER

LandDesign.

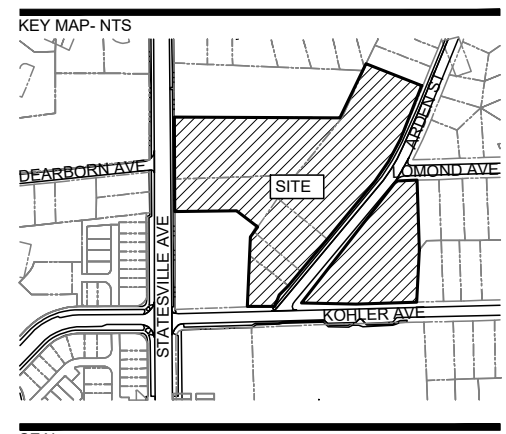

PROJECT

**NORTH END
DEPOT**

MQC1, LLC
2302 STATESVILLE AVENUE
CHARLOTTE, NC 28206

PETITION # 2021-083



[illegible]

DESIGNED BY: LD
DRAWN BY: LD
CHECKED BY: LD

SCALE

NORTH


VERT: N/A
HORIZ: 1" = 40'



EXISTING CONDITIONS PLAN

RZ-01

RZ-02

 



MQC1, LLC
302 STATESVILLE AVENUE
CHARLOTTE, NC 28206


 
PETITION # 2021-083[illegible]

DESIGNED BY: LD
DRAWN BY: LD
CHECKED BY: LD

SCALE

NORTH

VERT: N/A
HORZ: 1" = 30'



0 15 30 60

SHEET 10

SCHEMATIC SITE PLAN

SHEET NUMBER

RZ-03

