



TECHNICAL DATA SHEET

PETITION NO. RZP-2021-237

Drawn By:


Checked By: 01/05/2023

Project Number:

Sheet Number:

RZ-1

SHEET#1 OF 2

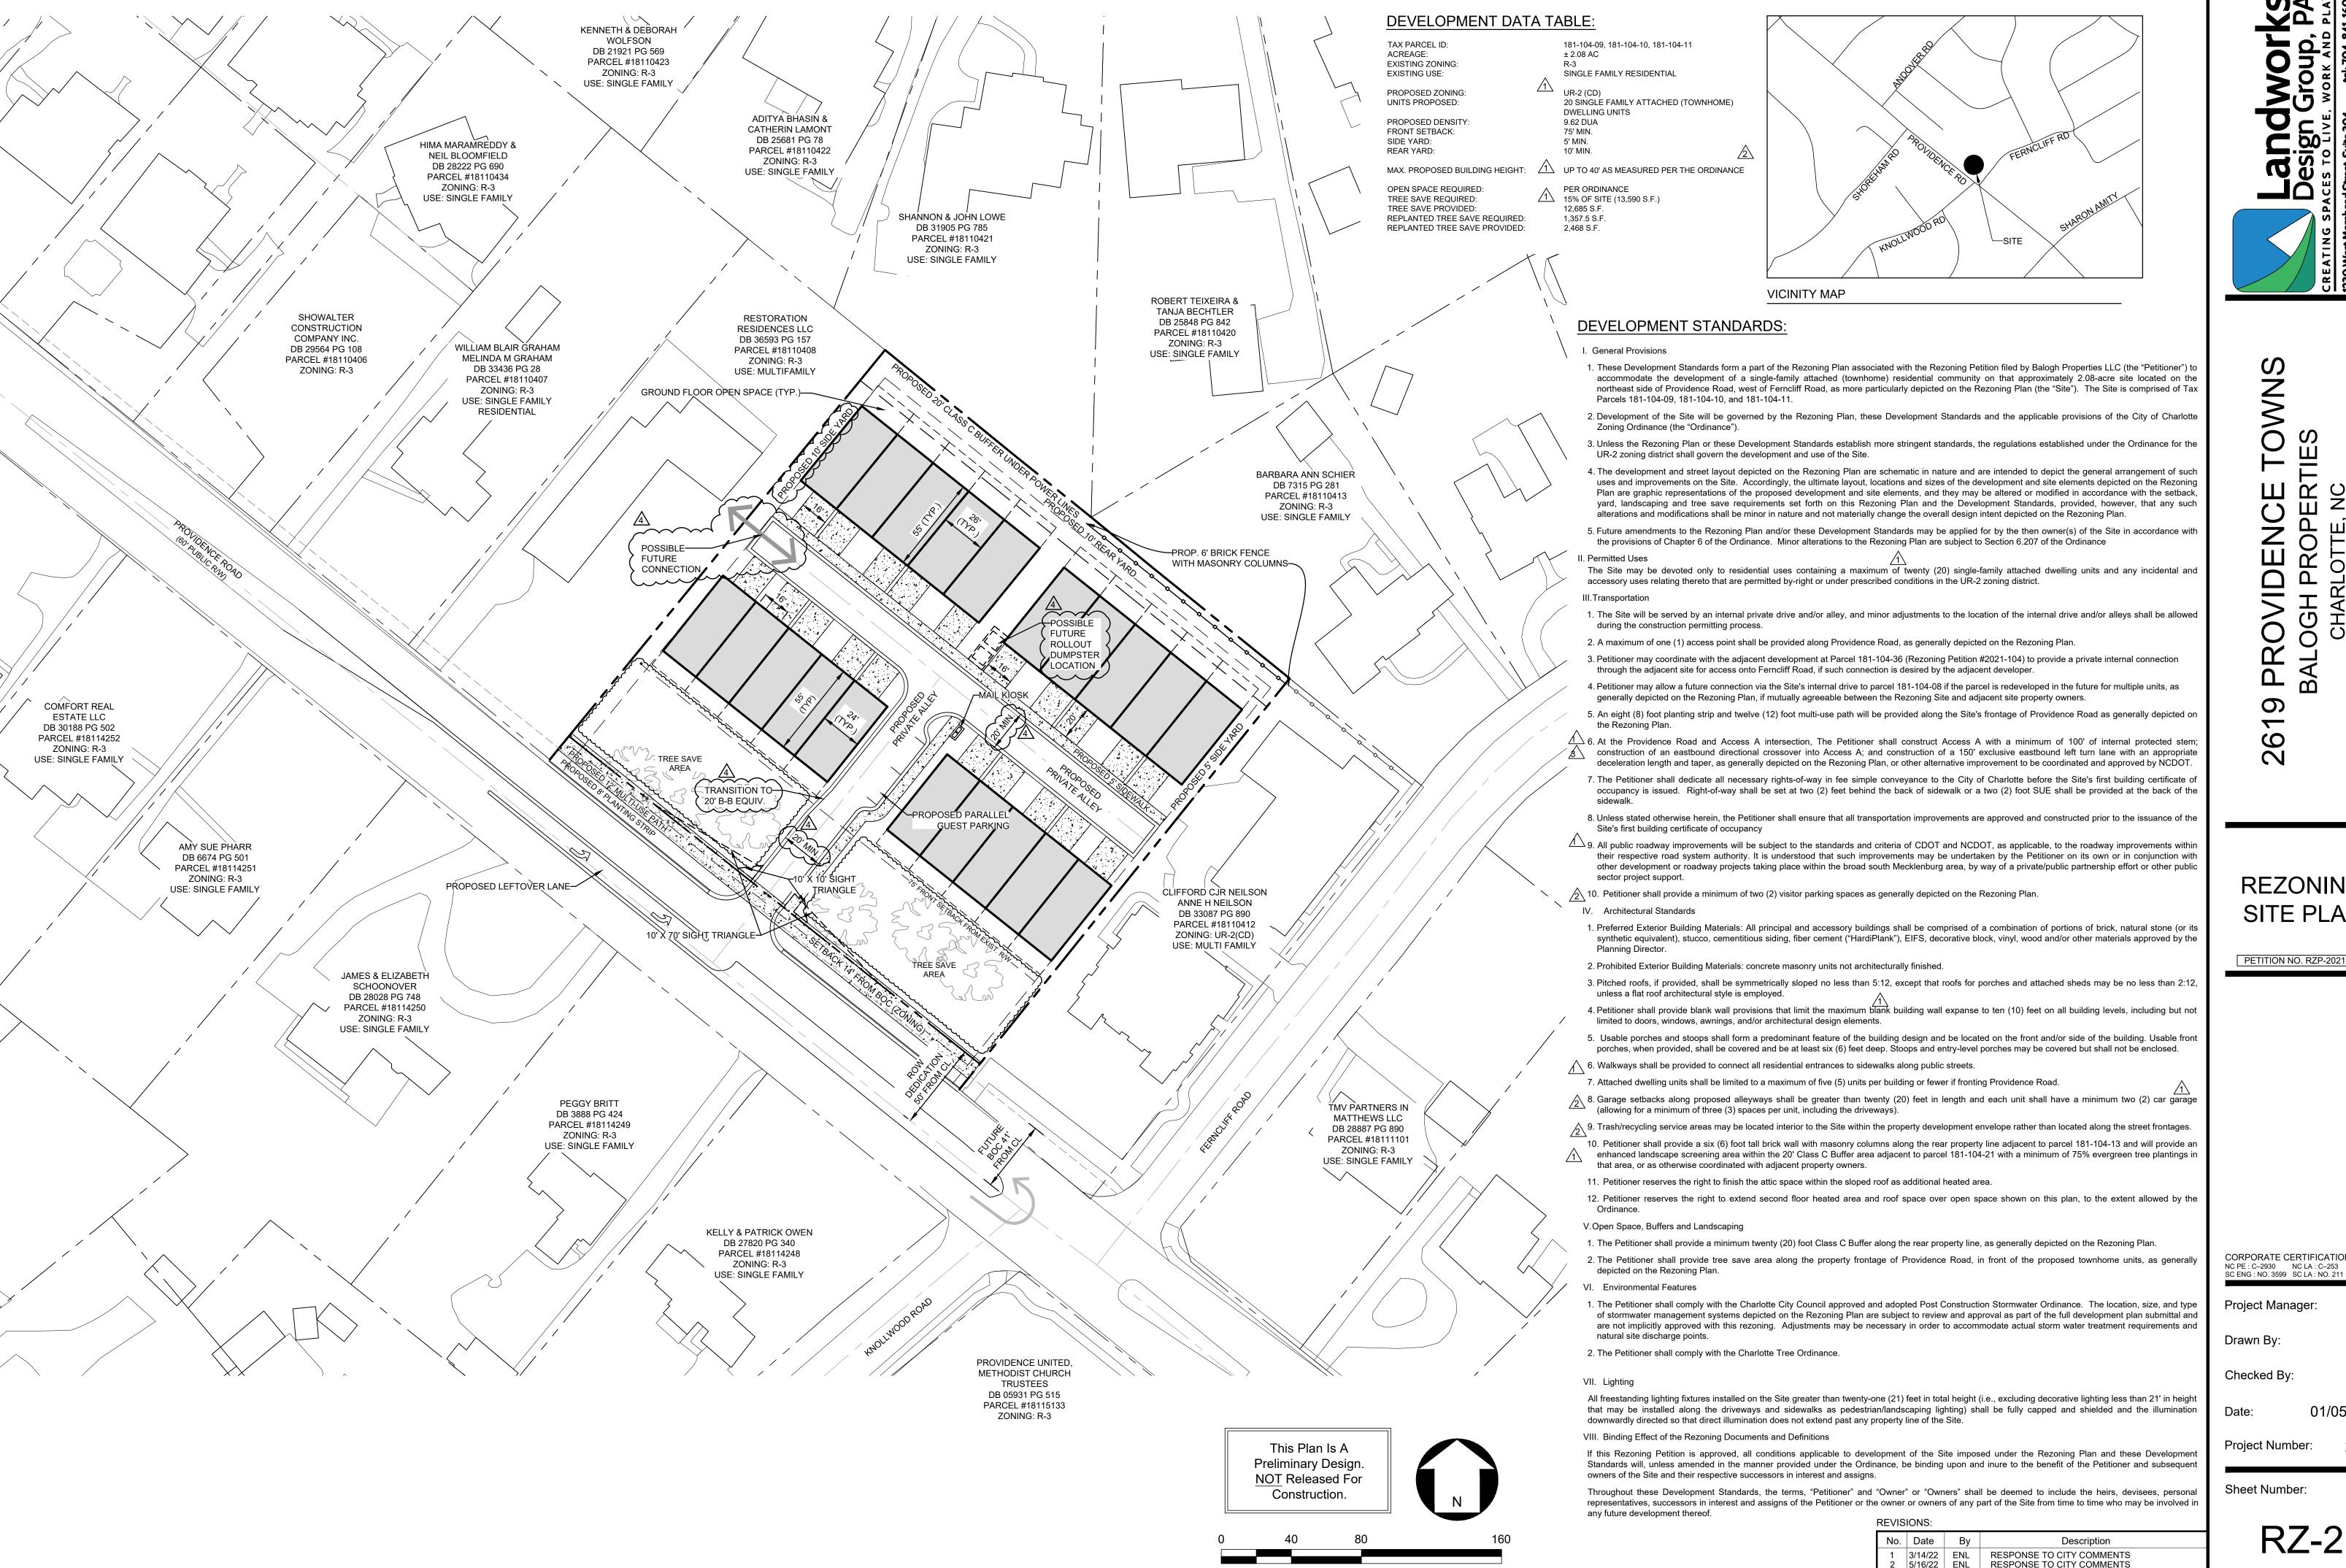

SCALE: 1" = 40'

REZONING SITE PLAN

PETITION NO. RZP-2021-237

CORPORATE CERTIFICATIONS

Project Manager:

Drawn By:

Checked By: 01/05/2023

Project Number:

Sheet Number:

3 |11/11/22 | ADD | RESPONSE TO CITY COMMENTS

4 01/05/23 ENL RESPONSE TO CITY COMMENTS

SHEET#2 OF 2