


LINE	BEARING	DISTANCE
L1	N 37°06'09" W	31.72'
L2	S 28°46'26" E	13.45'

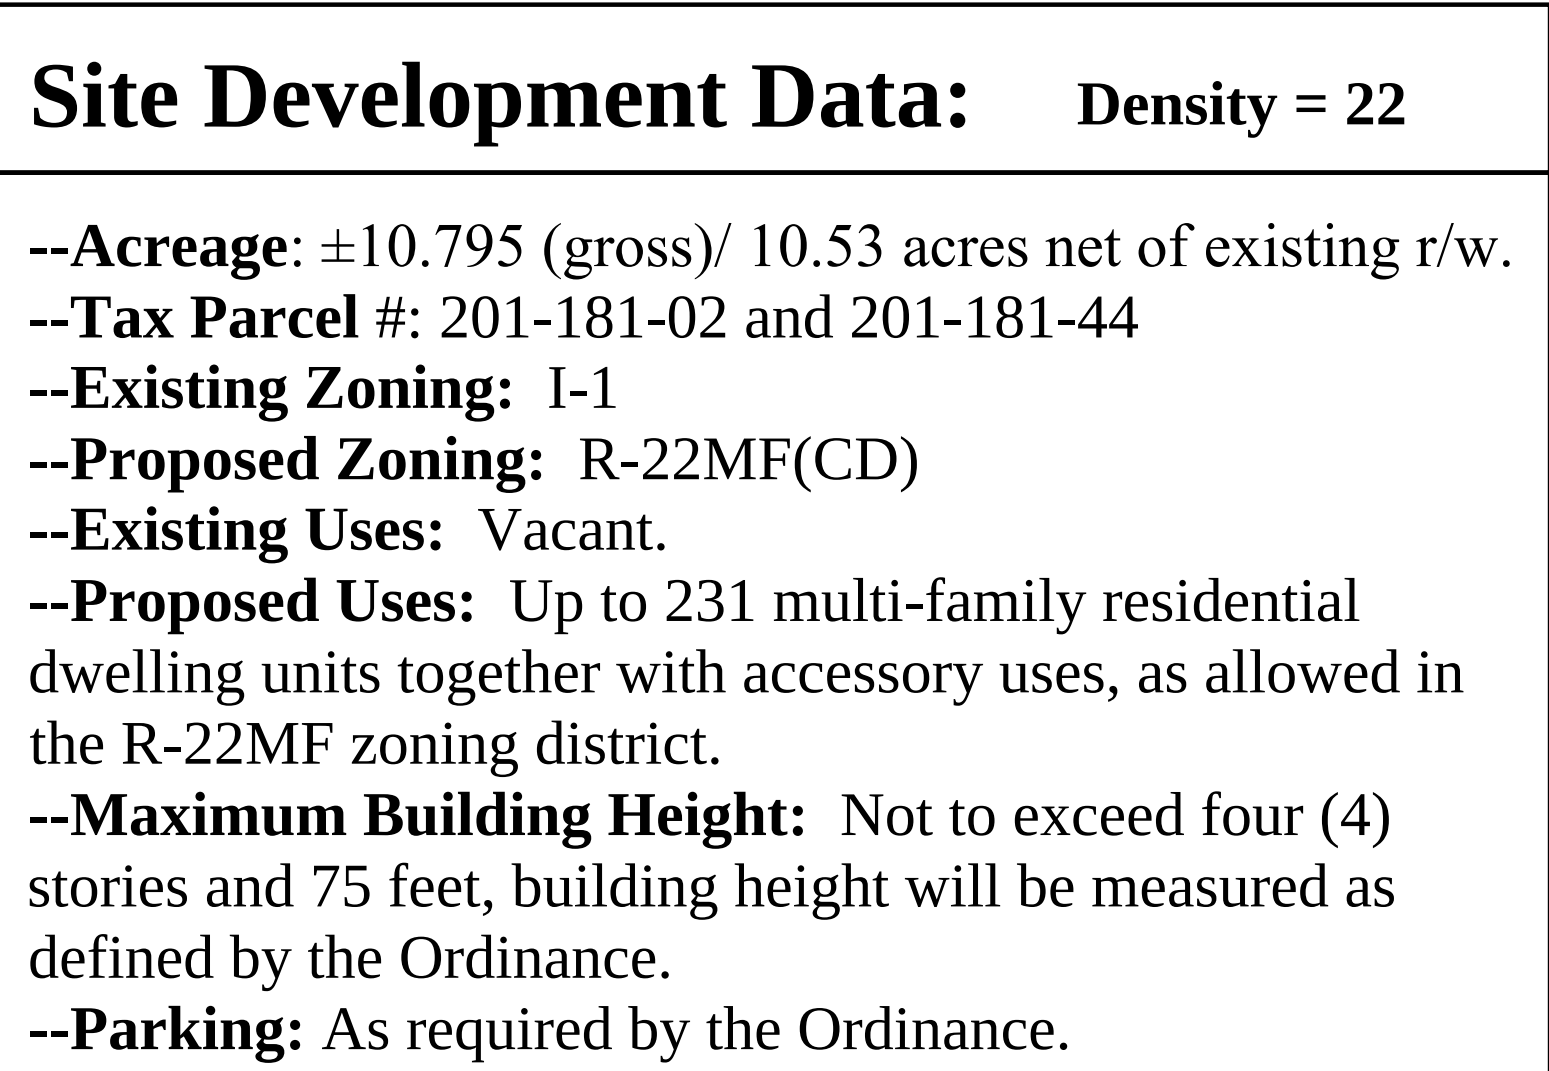

Flood Certification:
This Project DOES NOT lie within a
F.E.M.A. Special flood hazard area
according to Map Number 3710451000K
effective on September 2, 2015.

- LEGEND
- ⊙ WELL
WV WATER VALVE
WM WATER METER
CB_{CH} CABLE BOX
FH FIRE HYDRANT
LF
★ YARD LIGHT
UP UTILITY POLE
PT TELEPHONE PEDESTAL
PT POWER TRANSFORMER
⊗ SPRINKLER CONTROL VALVE
CO CLEAN OUT
SS SANITARY SEWER MANHOLE
SS SANITARY SEWER LINE
SM STORM DRAIN MANHOLE
SM STORM DRAIN CATCH BASIN
SD STORM DRAIN LINE
— x FENCE LINE
OHU OVER HEAD UTILITY
SB SETBACK LINE
⊙ FOUND PROPERTY CORNER
● SET PROPERTY CORNER
△ CALCULATED POINT

© 2018 Shapiro & Company Architects, Inc.
Designs, drawings, and illustrations, contained herein, are protected as an architectural work under section 102 of the Copyright act, 17 U.S.C., as amended on December 1, 1990. Design, drawings, and illustrations may not be reused, copied, or redrawn for any purpose without the written permission of Shapiro & Company Architects, Inc.

CONSULTANT NAME: Pittman Professional
Land Surveying
P.O. Box 1512, Fort Mill
SC 29716
Ph: 803.547.7369
www.PPLSSURVEY.COM

ER NAME: **Elmington
Capitol Group**
118 16th Street
Nashville, Tennessee

ECT NAME: Steele Creek
Flats
Charlotte, North Carolina

[illegible]

STAMP:

PROJECT NUMBER:	18030
DATE:	10/15/18

SHEET TITLE:

Site Plan

SHEET NUMBER: _____

A 101

Site Plan

Scale: 1" = 50'


Shapiro & Company
architects, p.c.
Memphis Office:
4646 Poplar Ave., Suite 517
Memphis, TN 38117
Ph: 901.685.9001
Fax: 901.685.9054
www.shapiroandco.com

© 2018 Shapiro & Company Architects, Inc.
Designs, drawings, and illustrations, contained herein, are protected as an architectural work under section 102 of the Copyright act, 17 U.S.C., as amended on December 1, 1990. Design, drawings, and illustrations may not be reused, copied, or redrawn for any purpose without the written permission of Shapiro & Company Architects, Inc.

Pittman Professional
Land Surveying
P.O. Box 1512, Fort Mill
SC 29716
Ph: 803.547.7369
www.PPLSSURVEY.COM

Elmington
Capitol Group
118 16th Street
Nashville, Tennessee

Steele Creek
Flats
Charlotte, North Carolina

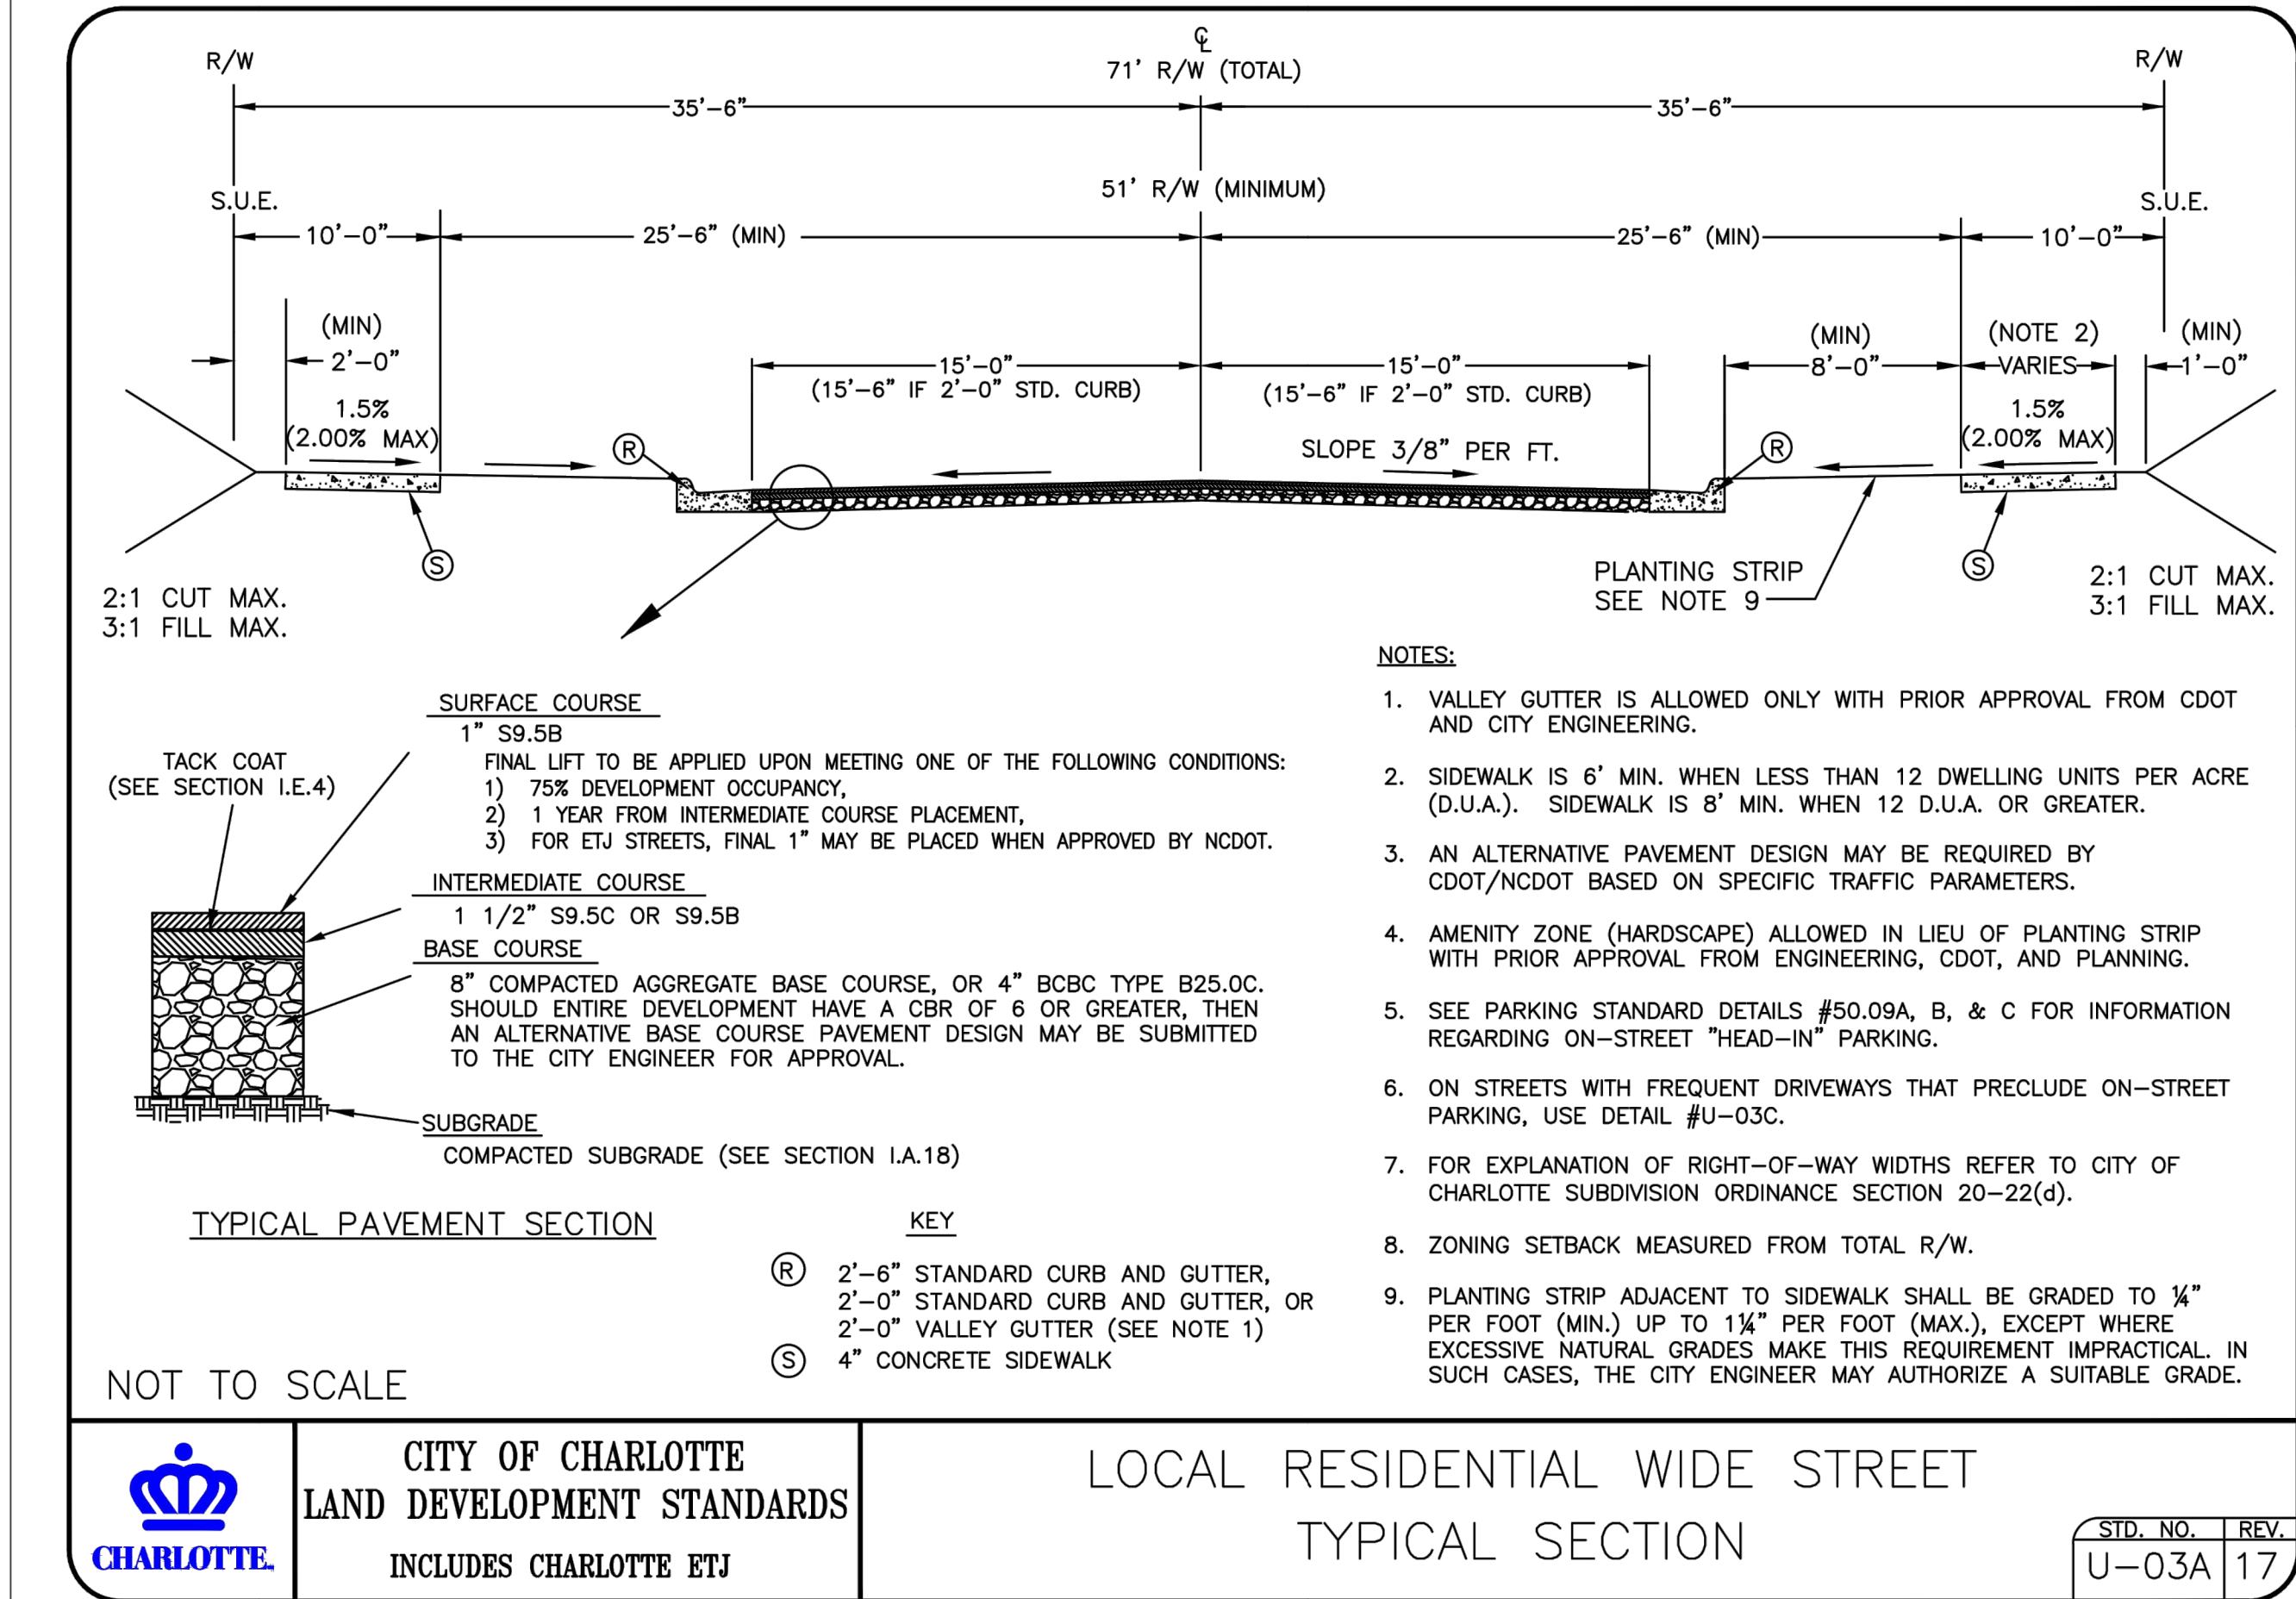

NO.	DESCRIPTION / REVISIONS:	DATE:

STAMP:

PROJECT NUMBER: 18030
DATE: 10/15/18

SHEET TITLE:
Street Section

SHEET NUMBER:
A 101a

A 101b