


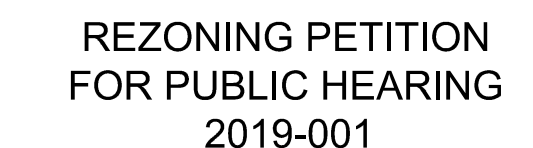

O 2459 Wilkinson Blvd, Ste 200 Charlotte, NC 28208
P 704.343.0608
W www.drgrp.com




REZONING PLANS

TYVOLA CROSSING
CHARLOTTE, NORTH CAROLINA

HIGH-RISE HOTELS
121 DOZIER BOULEVARD
FLORENCE, SC 29501
843.667.4630

SCHEMATIC SITE PLAN

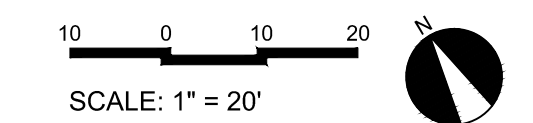


PROJECT #: 785-001
DRAWN BY: DK
CHECKED BY: TH

DECEMBER 17, 2018

REVISIONS:

- 1. 03.11.19 - PER STAFF COMMENTS
- 2. 05.02.19 - REVISED LAYOUT
- 3. 05.24.19 - REVISED DEVELOPMENT STANDARDS

RZ1.0

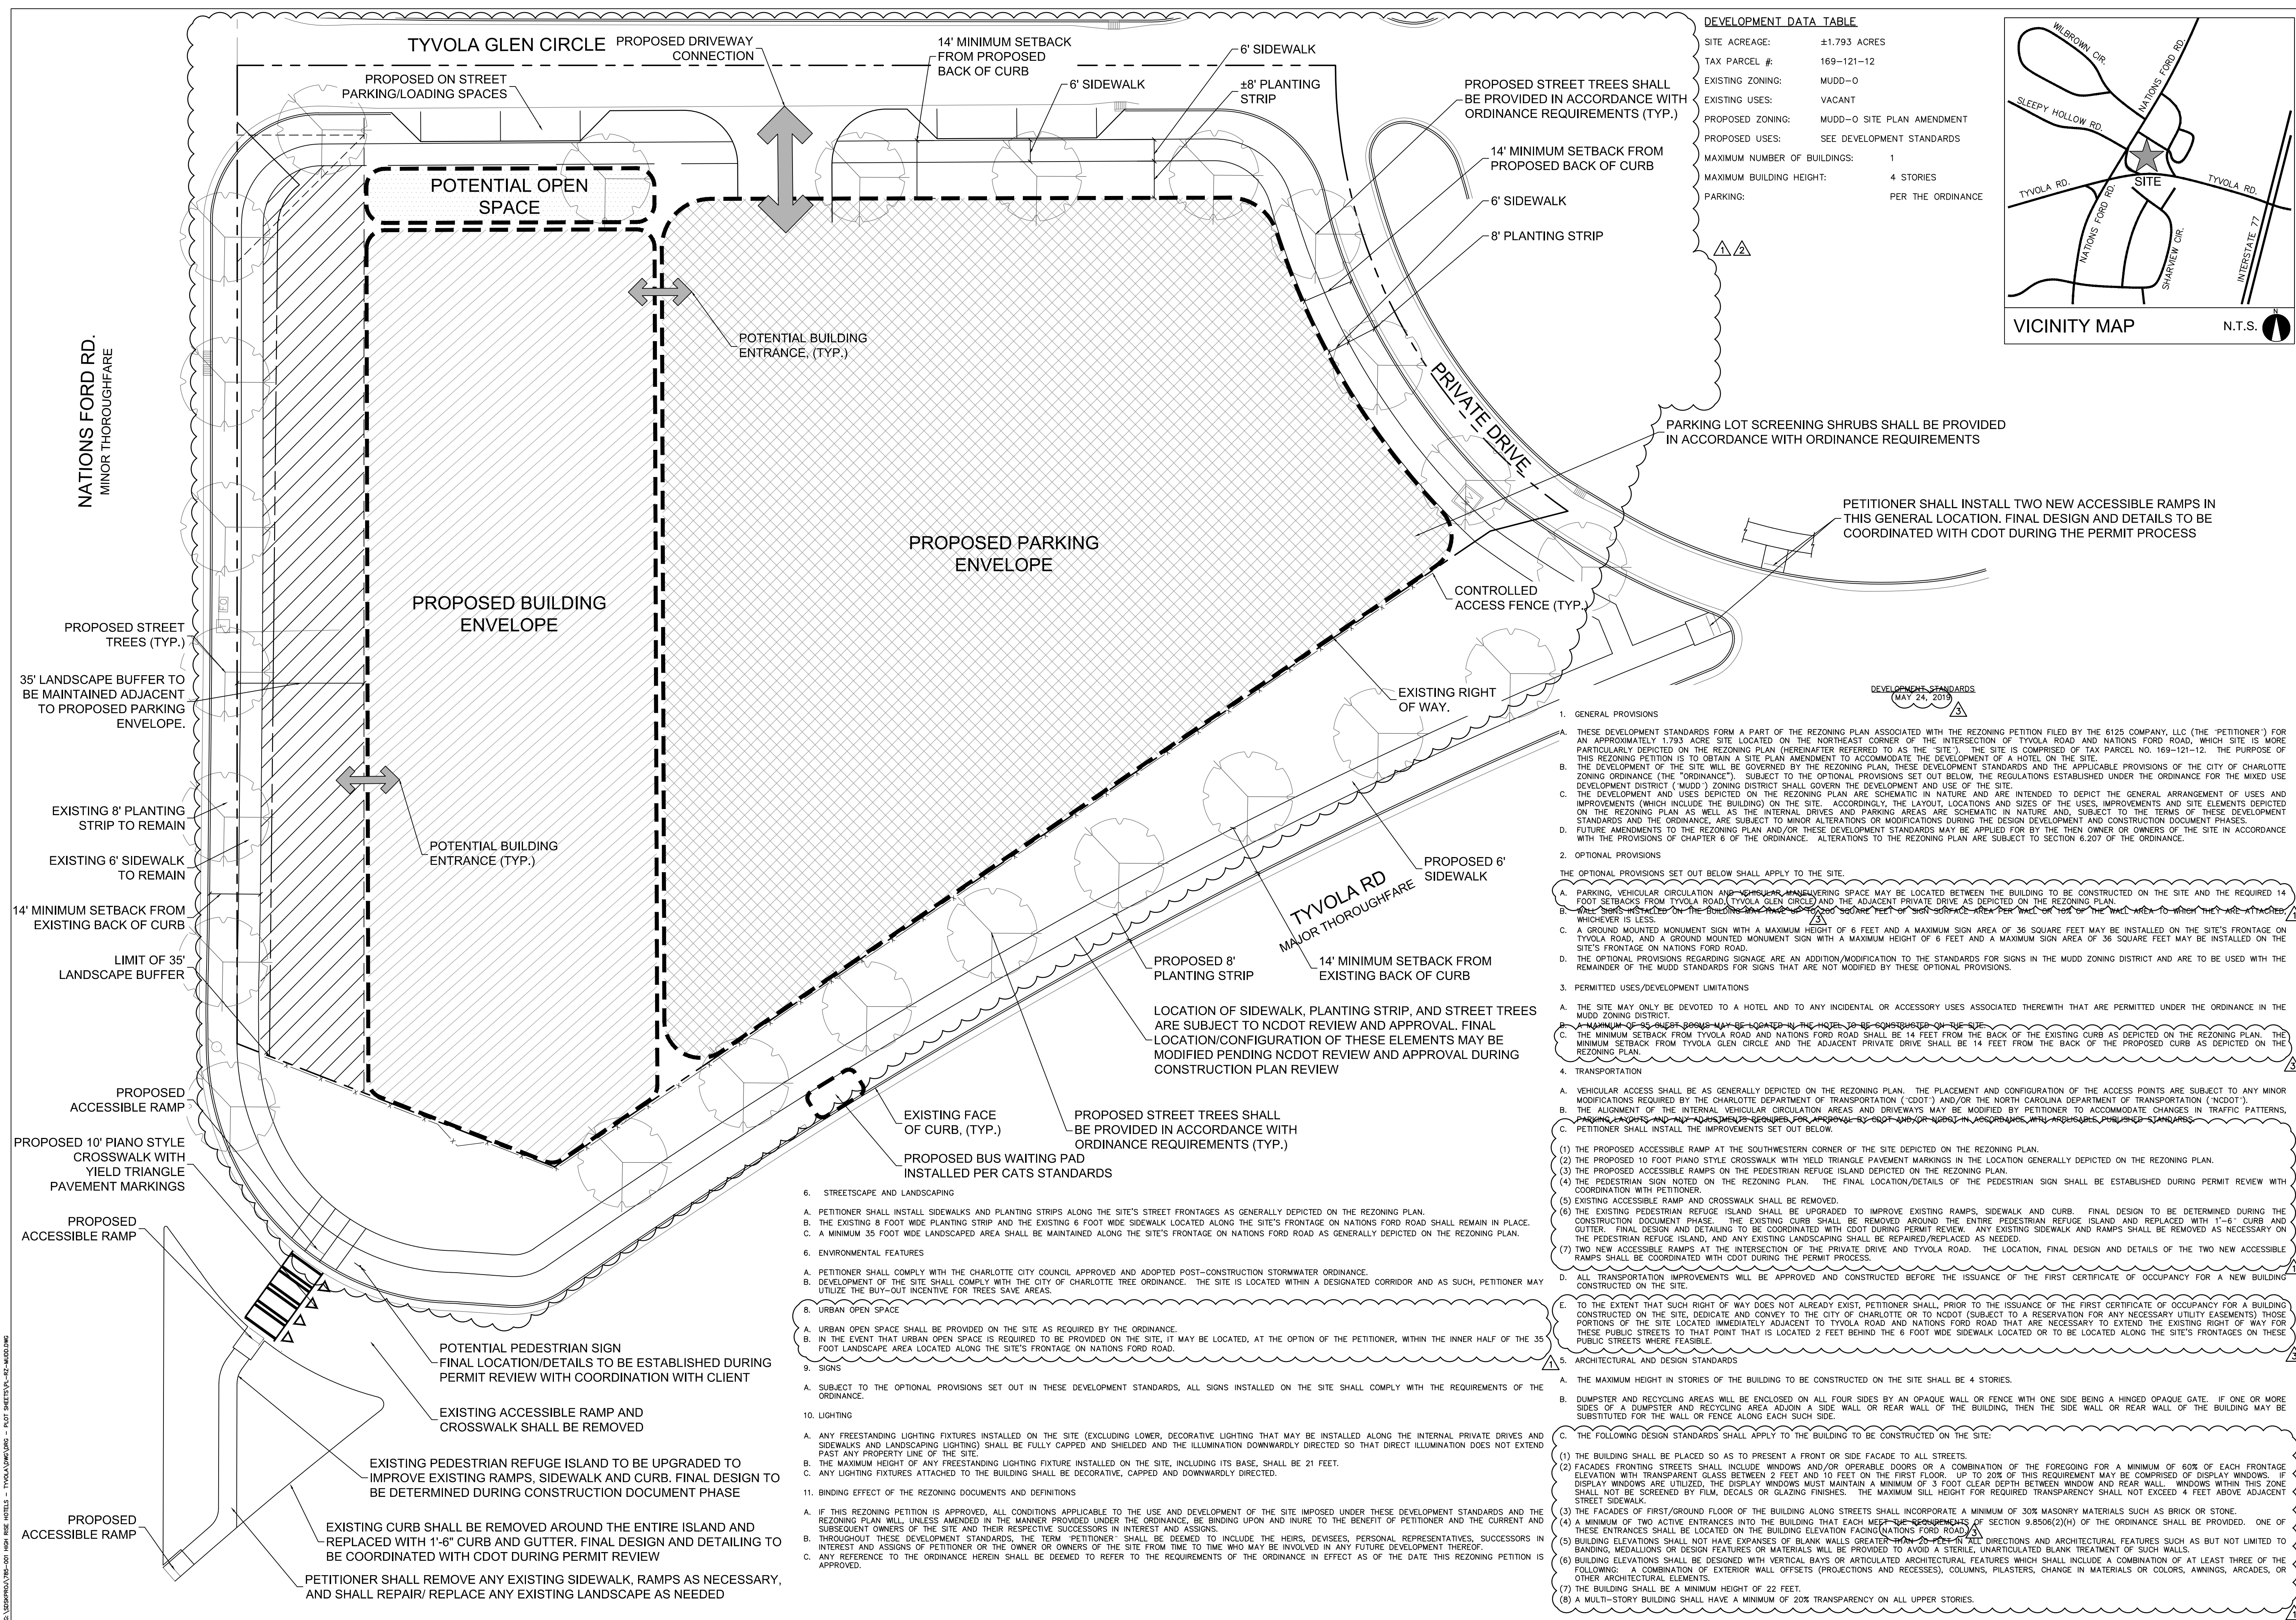

Copyright © 2018 Design Resource Group, PA This plan or drawing and any accompanying documents or calculations are the property of Design Resource Group, PA; and are intended solely for the use of the recipient noted. No third party use or modification is permitted without written authorization.