


GENERAL COMMENTS

NONE

SITE PLAN

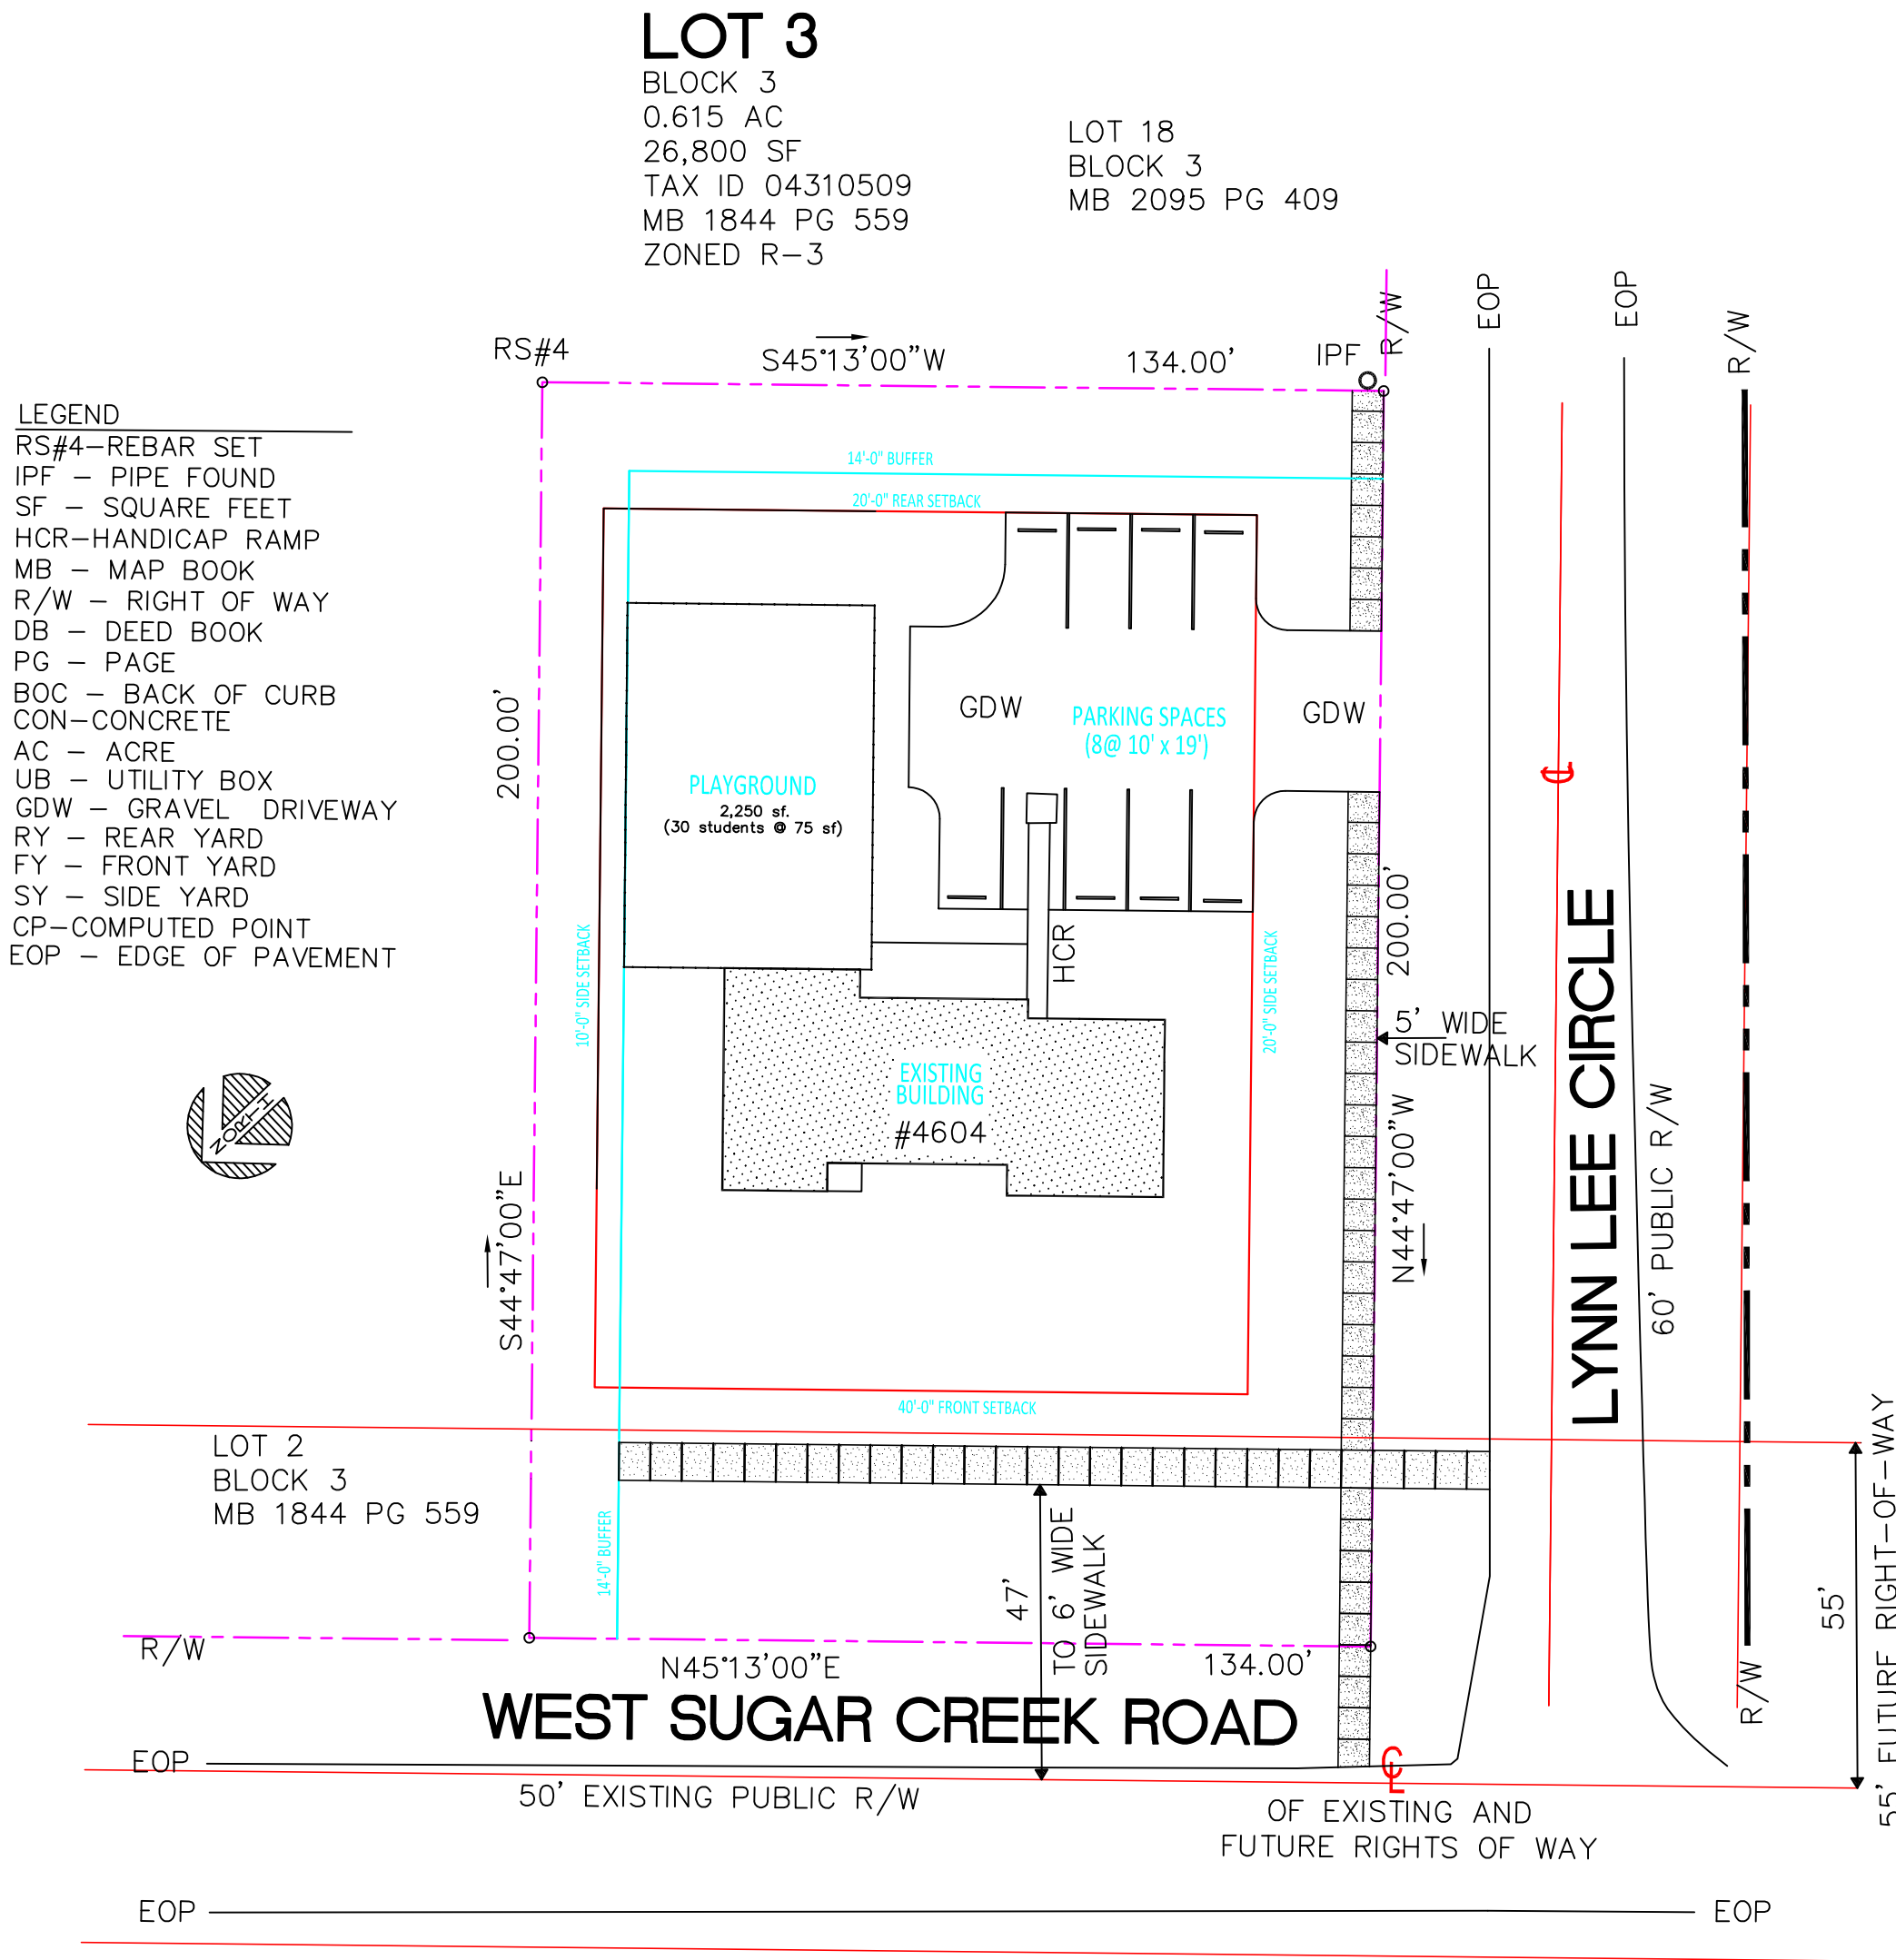

SITE PLAN
SCALE 1" = 40'-0" Site Plan - 103019

NOTE: ALL TRANSPORTATION IMPROVEMENTS WILL BE APPROVED AND CONSTRUCTED BEFORE THE SITE'S FIRST BUILDING CERTIFICATE OF OCCUPANCY IS ISSUED.

1. GENERAL PROVISIONS
- a. The development of the Site will be governed by the attached plans and the City of Charlotte Developmnt standards.
- b. Except as otherwise expressly specified on the Rezoning Plan, site elements may be subject to alterations or modifications, during design/development/construction phases, as long as the proposed improvements are in compliance with the accompanying Development Standards and Section 6.207 of the Ordinance.
- c. To the extent of any conflict between the matters contained in other areas of the Rezoning Plan and the matters set forth in the Development Standards, the more restrictive shall govern.
2. PERMITTED USES:
- a. The Petitioner's intent for the site is to rezone the existing property from R3 to Institutional CD to accommodate a a Child Daycare Center in an existing residential structure. The new daycare will accommodate 40 students in a 2,105 sf (maximum) building.
3. TRANSPORTATION:
- a. Covered bicycle parking and bicycle racks will be provided according to City of Charlotte requirements.
4. ARCHITECTURAL STANDARDS:
- a. The Petitioner's intent for the site is to rezone the existing property (on which the existing house is to remain) from R3 to Institutional CD to accommodate a Day Care Center.
- b. The building does not exceed the maximum allowed 40 feet in height.
5. FIRE PROTECTION:
- a. The Petitioner shall adhere to the requirements of the Charlotte Fire Department for this building type and use.
6. SIGNAGE:
- a. All project signs, banners, flags and pennants for identification or decoration must conform to the Ordinance.
6. BUFFERS:
- a. Buffers are to be provided in accordance with City of Charlotte Land Development regulations.

PROJECT DATA

OWNER:
JOYCE GREEN

PROJECT ADDRESS:
4604 WEST SUGAR CREEK ROAD
CHARLOTTE, NC 28269

LEGAL DESCRIPTION
APN: 04310590

CONSTRUCTION TYPE: V2
CHARLOTTE, NC 28269

DESIGN TEAM:
CLARY ARCHITECTURE PLLC
C2 ENGINEERING SOLUTIONS
HOWARD VERNA ENGINEERS

ARCHITECTURE
MECHANICAL & ELECTRICAL
STRUCTURAL

SITE DEVELOPMENT DATA

ACREAGE: .615 ACRES
TAX PARCEL ID: 04310509
LEGAL DESCRIPTION APN: 04310590
EXISTING ZONING: RESIDENTIAL (R3)
PROPOSED ZONING: INSTITUTIONAL (CD)
PRESENT USE: AFTER-SCHOOL CARE CENTER
BUILDING AREA: 2,105 SQUARE FEET
PARKING REQUIREMENTS:
1 SPACE PER EMPLOYEE.....4
1 SPACE PER 10 CHILDREN.....4
TOTAL PARKING SPACES REQUIRED.....8


SPECIAL NOTES

NONE

SQUARE FOOTAGE



AREA	SQ. FT.
FIRST FLOOR	2,080
PORCH	25
TOTAL SQUARE FOOTAGE	2,105

VICINITY MAP

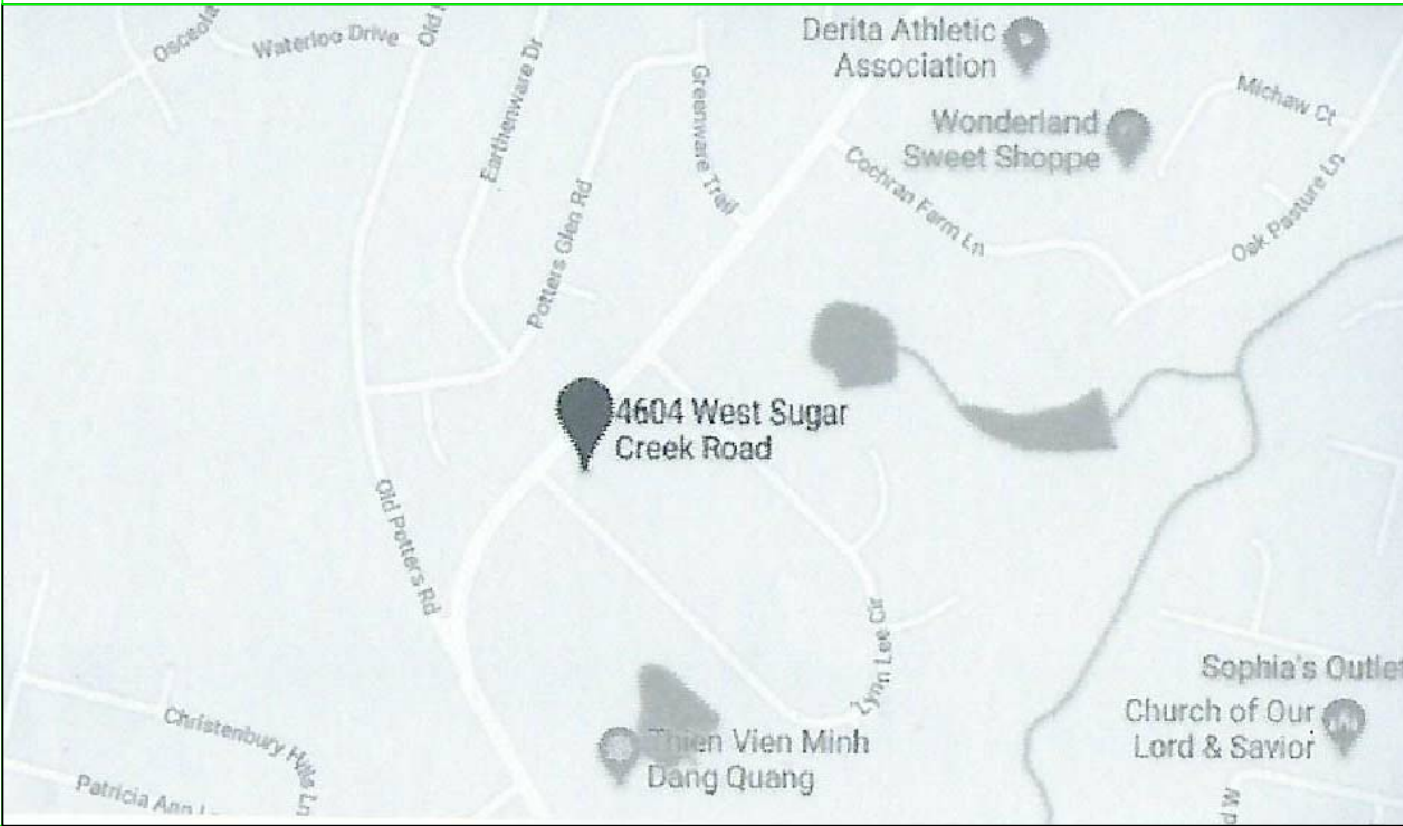

CLARY ARCHITECTURE, PLLC
9123 LAKE PROVIDENCE LANE
CHARLOTTE, NORTH CAROLINA 28271
(704) 246-1801
(704) 246-1199 FAX
(866) 683-2185

info@claryarchitects.com
www.claryarchitects.com

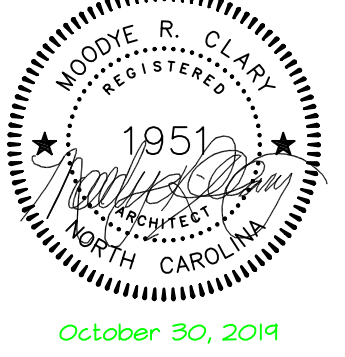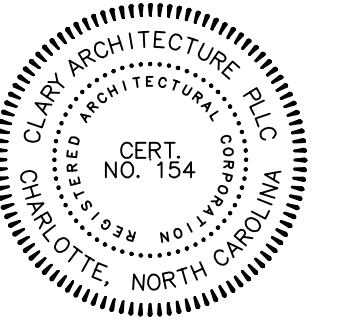

PHASE

DRAWN BY

CHECKED BY

APPROVED BY

RENOVATION OF BUILDING FOR
A STEP AHEAD LEARNING CENTER
PETITION 2019-051
4604 SUGAR CREEK ROAD
CHARLOTTE, NORTH CAROLINA

SUTE PLAN AND GENERAL NOTES

REVISIONS	
NO.	DATE
1	June 13, 2019
2	June 26, 2019
3	October 30, 2019
-	-
JOB NO. 5926.010	
FILE NO.	
DATE January 21, 2019	
PLATE NO.	
SHEET NO.	
A101	
OF 1	
THIS DRAWING IS THE PROPERTY OF CLARY ARCHITECTURE, PLLC AND IS NOT TO BE REPRODUCED OR COPIED IN WHOLE OR IN PART. IT IS NOT TO BE USED ON ANY OTHER PROJECT WITHOUT THE EXPRESS PERMISSION OF THE ARCHITECT AND IS TO BE RETURNED UPON REQUEST. © COPYRIGHT 2019 CA, PLLC	