

Notes for rezoning of 2306 Central Ave., Parcel #12902108
Petition # 2018-087

1. Development Data Table

Tax Parcels: 12902108
Total Site Area: 0.22 Acres
Existing Zoning: B-1
Proposed Zoning: MUDD-O
Existing Use: Retail (Used Car Dealership)
Proposed Use: Any use or combination of non-residential uses and accessory uses as permitted in sections 9.8502 and 9.8503 of the City of Charlotte Zoning Ordinance.

N/A
1,287 SF
Per Ordinance req. up to 5,500 SF
1,287 SF / 9,941 SF = 0.13
50'
2
1
Parking as required per Section 9.8507
11
N/A

Residential Density:
Square Footage (Retail):

Floor Area:
Outdoor Seating & Building Expansion:

Floor Area Ratio:

Maximum Building Height:

Maximum No. of Stories:

Maximum No. of Buildings:

Parking Spaces:

Required:

Proposed:

Open Space:

2. General Provisions

- a. The development of the Site will be governed by this Rezoning Plan and the standards/ applicable provisions of the City of Charlotte Zoning Ordinance (the "Ordinance"). The regulations established for the zoning of the MUDD zoning district, shall govern the development of this Site, subject to the optional provisions herein.
- b. The development depicted on the Rezoning Plan is schematic and represents the general proposal for the project. Accordingly, the configuration, placement, size and number of stairs, sidewalks, trees, ramps, patio, parking areas and/or site elements may be altered or modified within the limits prescribed by the zoning ordinance, subject to the Optional Provisions provided below.
- c. Alterations to the conditional plan are subject to section 6.207, Alterations to Approval.

3. Optional Provisions

- a. Parking requirements shall be reduced by 25%, to facilitate preservation of the existing buildings.
- b. To retain parking for the site, parking shall be permitted between the existing building/permited uses and the sidewalk on both Central Ave, and Iris Dr. in the manner generally shown on the Rezoning Plan.
- c. The parking lot as generally depicted on the Site Plan, shall be exempt from screening requirements.
- d. The streetscape along Central Ave. shall be modified to include a 9' sidewalk on the back of curb with a 5' planting strip as generally depicted on the Site Plan.
- e. If required to provide screening for parking spaces, Petitioner may locate the screening on the interior edge of the planting strip and encroach up to 2 feet into the planting strip to provide any required screening or shielding of the parking spaces.
- f. Petitioner shall remove the parking spaces that are located between the building and Central Ave. in the event that the streetcar line is extended and begins operation for regular service on Central Ave. to at least Eastway Dr.

4. Permitted uses

- a. Allowed uses: Any use or combination of non-residential uses and accessory uses as permitted in sections 9.8502 and 9.8503 of the City of Charlotte Zoning Ordinance, including but not limited to retail, office and eating and drinking entertainment uses.
- b. Existing Building to remain, subject to renovations and additions in the existing building footprint and in the area depicted on the Site Plan for Future Building Expansion.

5. Transportation

- a. Petitioner to construct a new 6' sidewalk and 8' planting strip along Iris Dr. as generally depicted on the Site Plan.
- b. Petitioner to improve the existing sidewalk on Central Ave. to a 9' sidewalk on the back of the curb and a 5' planting strip as depicted on the Site Plan.
- c. The two existing Central Avenue driveways shall be removed.
- d. The existing driveway on Iris Dr. shall be relocated further from the intersection and installed as generally depicted on the Site Plan.
- e. Cross-access shall be granted between the subject parcel and the adjacent property to facilitate reductions of curb cuts on Central Ave.
- f. All transportation improvements will be approved and constructed before the site's first building certificate of occupancy is issued.

6. Architectural Standards

- a. Area marked as Outdoor Seating Area and Future Building Expansion may be any combination of multi-story or single story patio and building provided that overall height shall not exceed 50' including any rooftop patio structures.
- b. Petitioner may increase the size of the existing building or add additional floors or square footage to building so long as the building does not exceed 50' in height.
- c. Urban Design elements to include new pedestrian-oriented entrances, covered and uncovered patios and improved fenestration of existing building by replacement of windows previously covered and/or removed.

7. Streetscape and Landscaping

- a. A fourteen (14) foot setback as measured from the back of the existing curb along Iris Dr. will be provided. The setback shall include a six (6) foot sidewalk and an eight (8) foot planting strip as generally depicted on the Site Plan.
- b. A fourteen (14) foot setback as measured from the back of the existing curb along Central Ave. will be provided. In order to maintain alignment with the existing sidewalks, Petitioner shall increase the existing sidewalk along Central Ave. to a 9' sidewalk extending from the back of curb and a five (5) foot planting strip as generally depicted on the Site Plan.
- c. Petitioner shall provide a Hardscape Amenity Area at the corner of Central Ave. and Iris Dr. to create additional pedestrian areas as generally depicted on the Site Plan provided that the hardscape amenity area shall not conflict with street sidewalks or accessible ramps.
- d. Addition of street trees and interior trees as generally shown on the site plan shall be planted.

8. Environmental Features

- a. Tree save areas - N/A

9. Parks, Greenways and Open Space

- a. Reservation/Dedication of park and/or greenway: N/A
- b. Park and/or greenway improvements: N/A
- c. Privately constructed open space as shown on patio areas and planting areas.

10. Fire Protection


- a. Per applicable Ordinance.

11. Signage

- a. Sign limitations - Per Ordinance requirements.

12. Lighting

- a. All new outdoor lighting to be screened and shielded lighting per 12.402 of the Ordinance.

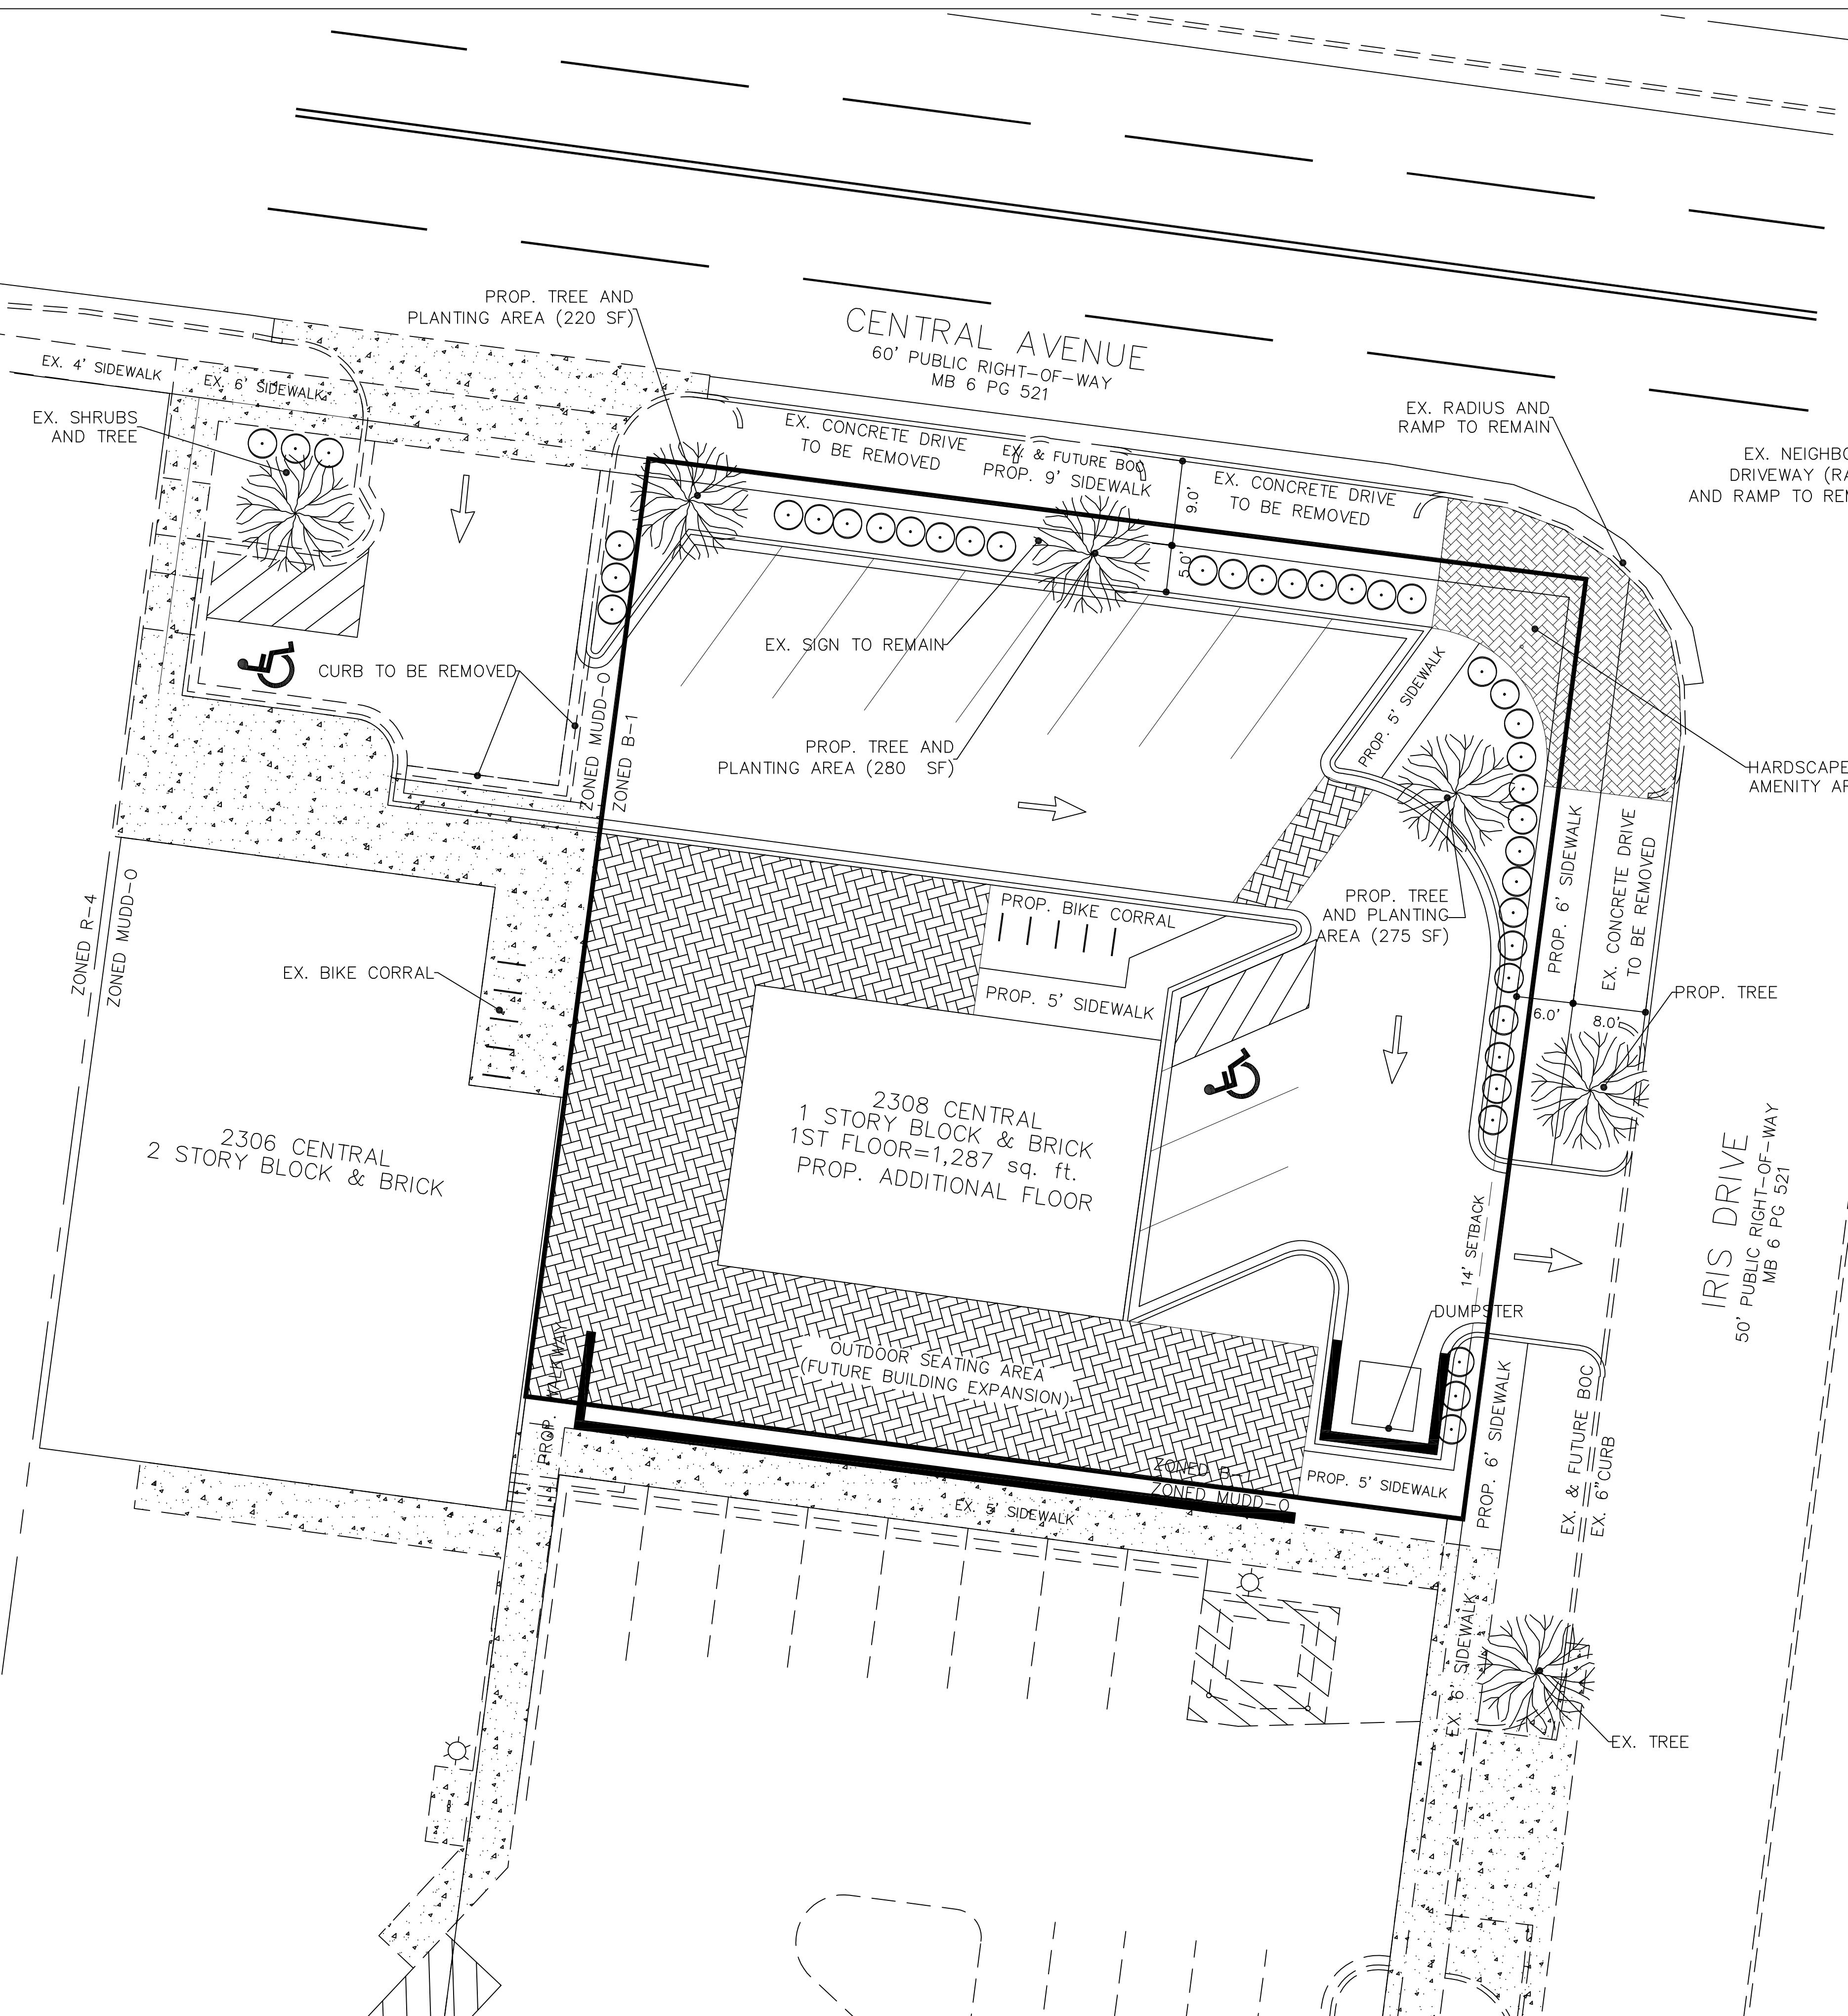

SITE PLAN

2308 CENTRAL AVENUE

SCALE 1" = 10'

DATE 10/22/18

DRAWN BY RKM