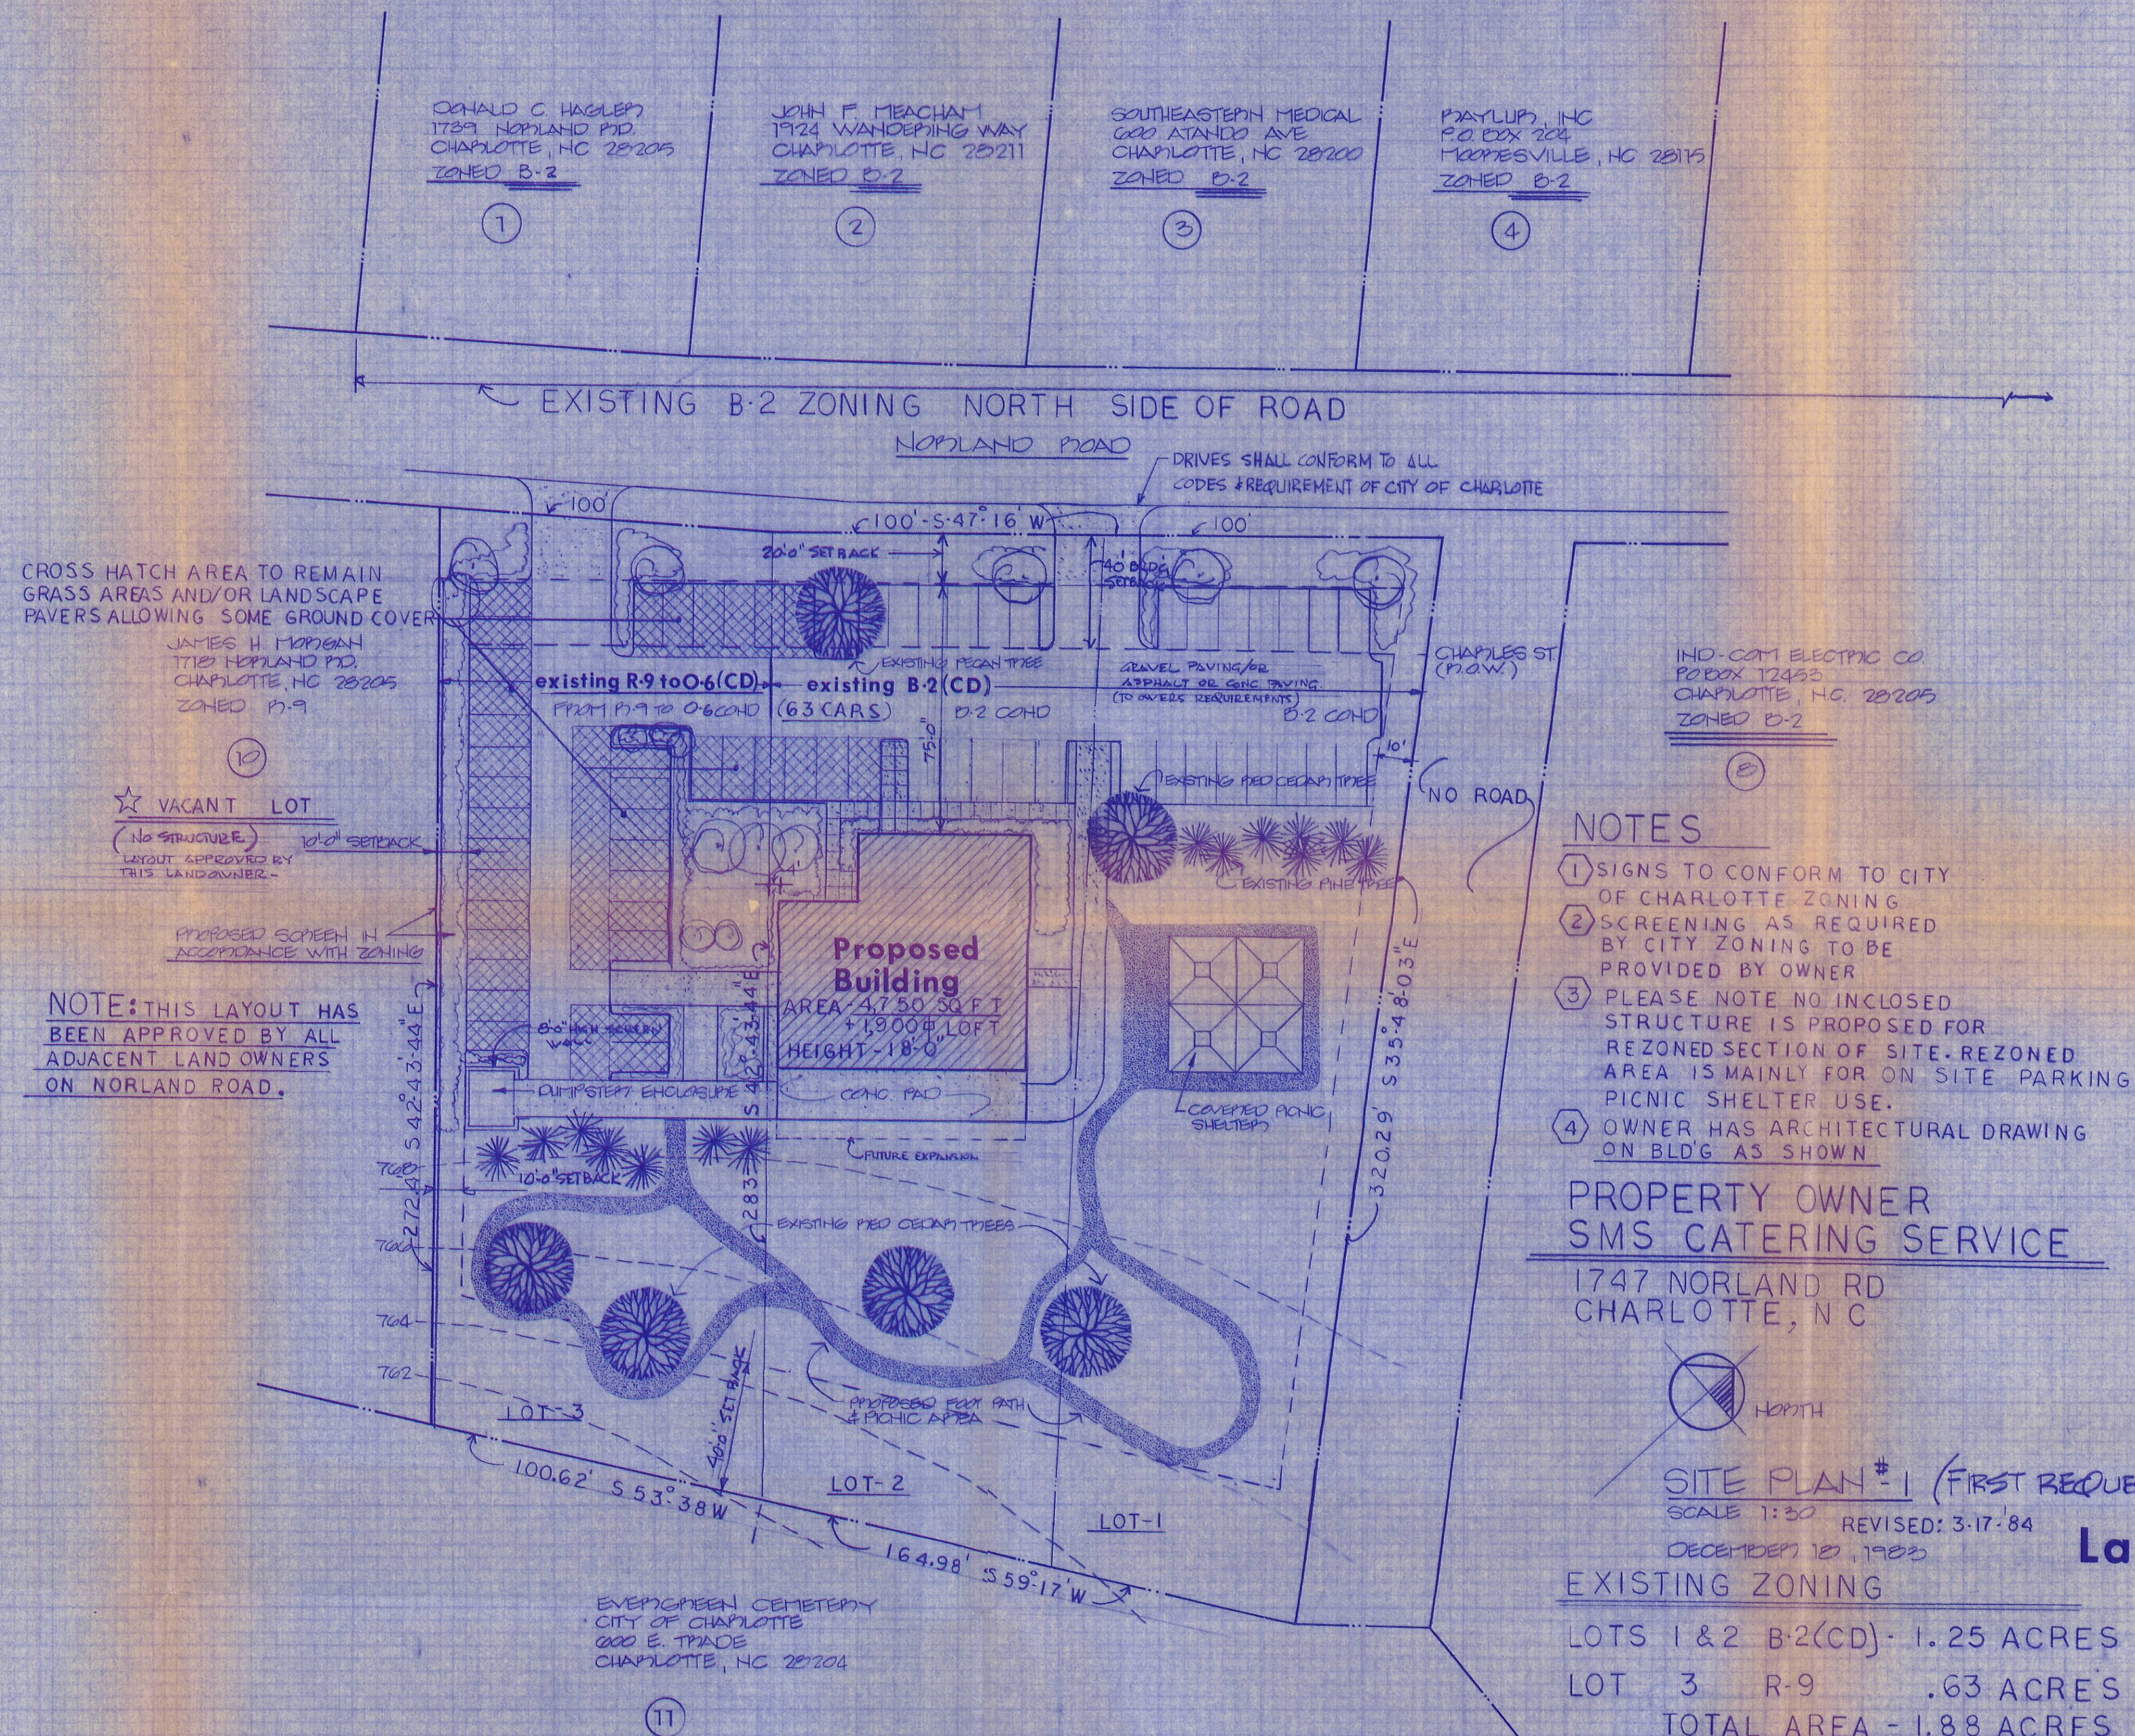


[illegible]

NOTES

- 1 SIGNS TO CONFORM TO CITY OF CHARLOTTE ZONING
- 2 SCREENING AS REQUIRED BY CITY ZONING TO BE PROVIDED BY OWNER
- 3 PLEASE NOTE NO INCLOSED STRUCTURE IS PROPOSED FOR REZONED SECTION OF SITE. REZONED AREA IS MAINLY FOR ON SITE PARKING PICNIC SHELTER USE.
- 4 OWNER HAS ARCHITECTURAL DRAWING ON BLDG AS SHOWN

PROPERTY OWNER
SMS CATERING SERVICE

1747 NORLAND RD
CHARLOTTE, N C

SEE ADMINISTRATIVE APPROVAL

DATED: 06/12/90
BY: MARTIN R. CRAMTON, JR.

FOR REVISED PLAN

SITE PLAN #1 (FIRST REQUEST)

SCALE 1:30 REVISED: 3-17-84
DECEMBER 18, 1983

La. 1 OF 2

EXISTING ZONING

LOTS 1 & 2 B.2(CD) - 1.25 ACRES

LOT 3 R-9 .63 ACRES

TOTAL AREA - 1.88 ACRES

PROPOSED B-2 (CD) 1.25 ACRES (AS SHOWN)

LOT 3 TO 0-6(CD) .63 ACRES (AS SHOWN)

ADDENDUM TO B2(CD) FOR S.M.S. CATERING USE
AND O-6(CD) FOR PARKING FOR S.M.S. CATERING.
NORLAND RD
CHARLOTTE, N.C.

Architectural Planning Associates, P.A.
Architecture-Planning-Engineering
Charlotte, North Carolina

THESE DRAWINGS ARE THE
PROPERTY OF THE ARCHITECT.
ANY REPRODUCTION OR REUSE
OF THESE DRAWINGS AND
DETAILS IS PROHIBITED
UNLESS APPROVED IN WRITING
BY T. P. NORDMAN OF
ARCHITECTURAL PLANNING
ASSOCIATES, PA

ARCHITECTURAL
APA
PLANNING ASSOC. PA.
T.P. NORDMAN, A.I.A. - PRESIDENT
DATE 3-17-84
JOB NO. 84-003

APPROVED BY CITY COUNCIL

DATE 4/16/84

La. 1

#84-007