



C:\Users\DonMelvin\Engineering\Projects - Documents\25014\Final Drawings\25014_Rezoning-Site Plan A.dwg

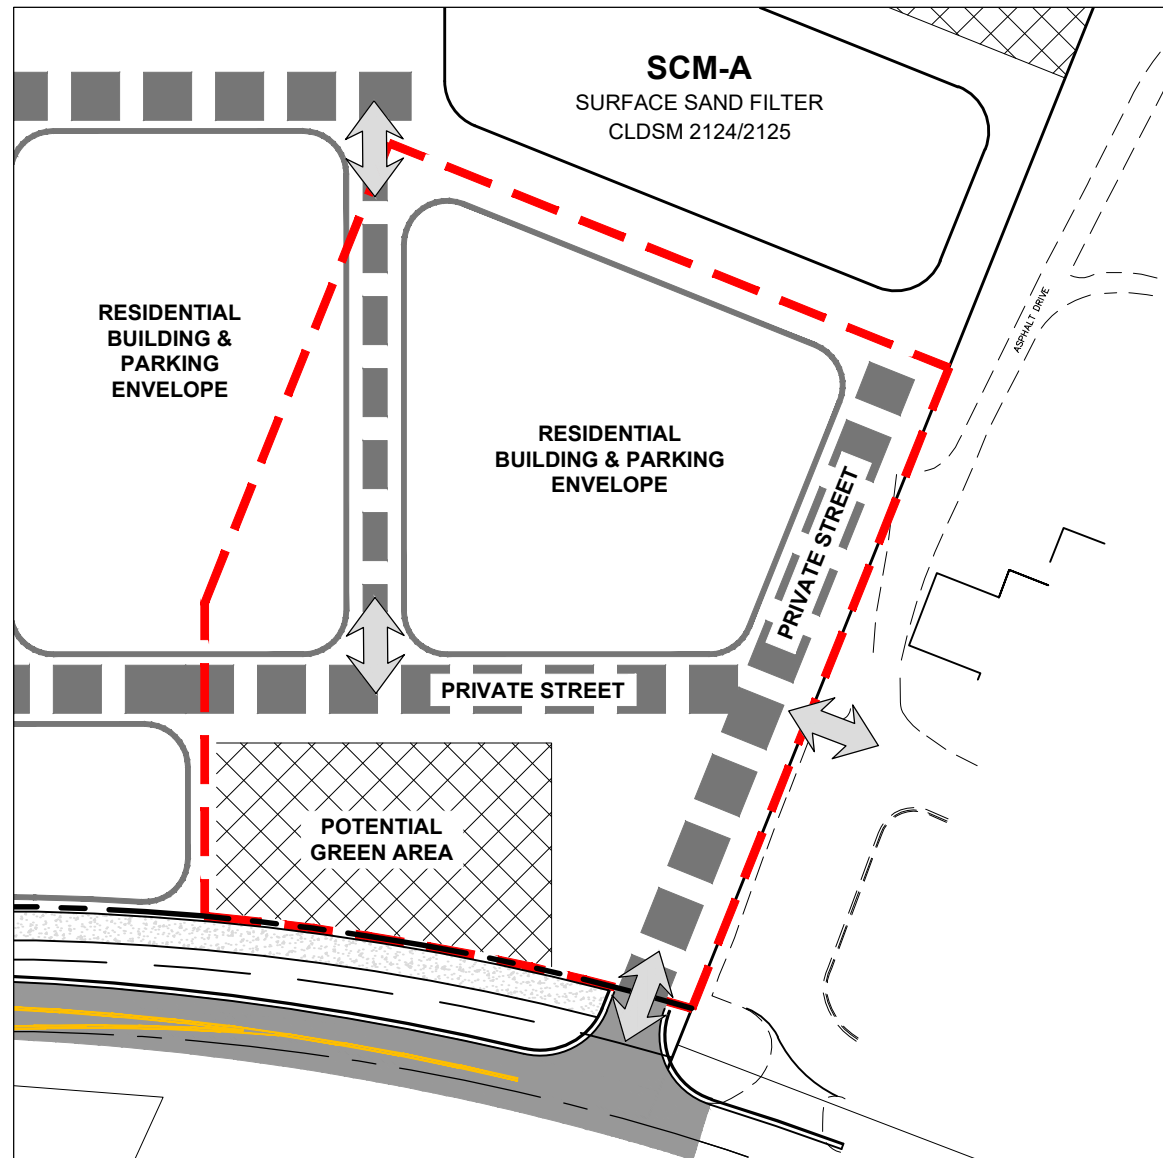

PLAN INSET
SCALE: 1"=80'

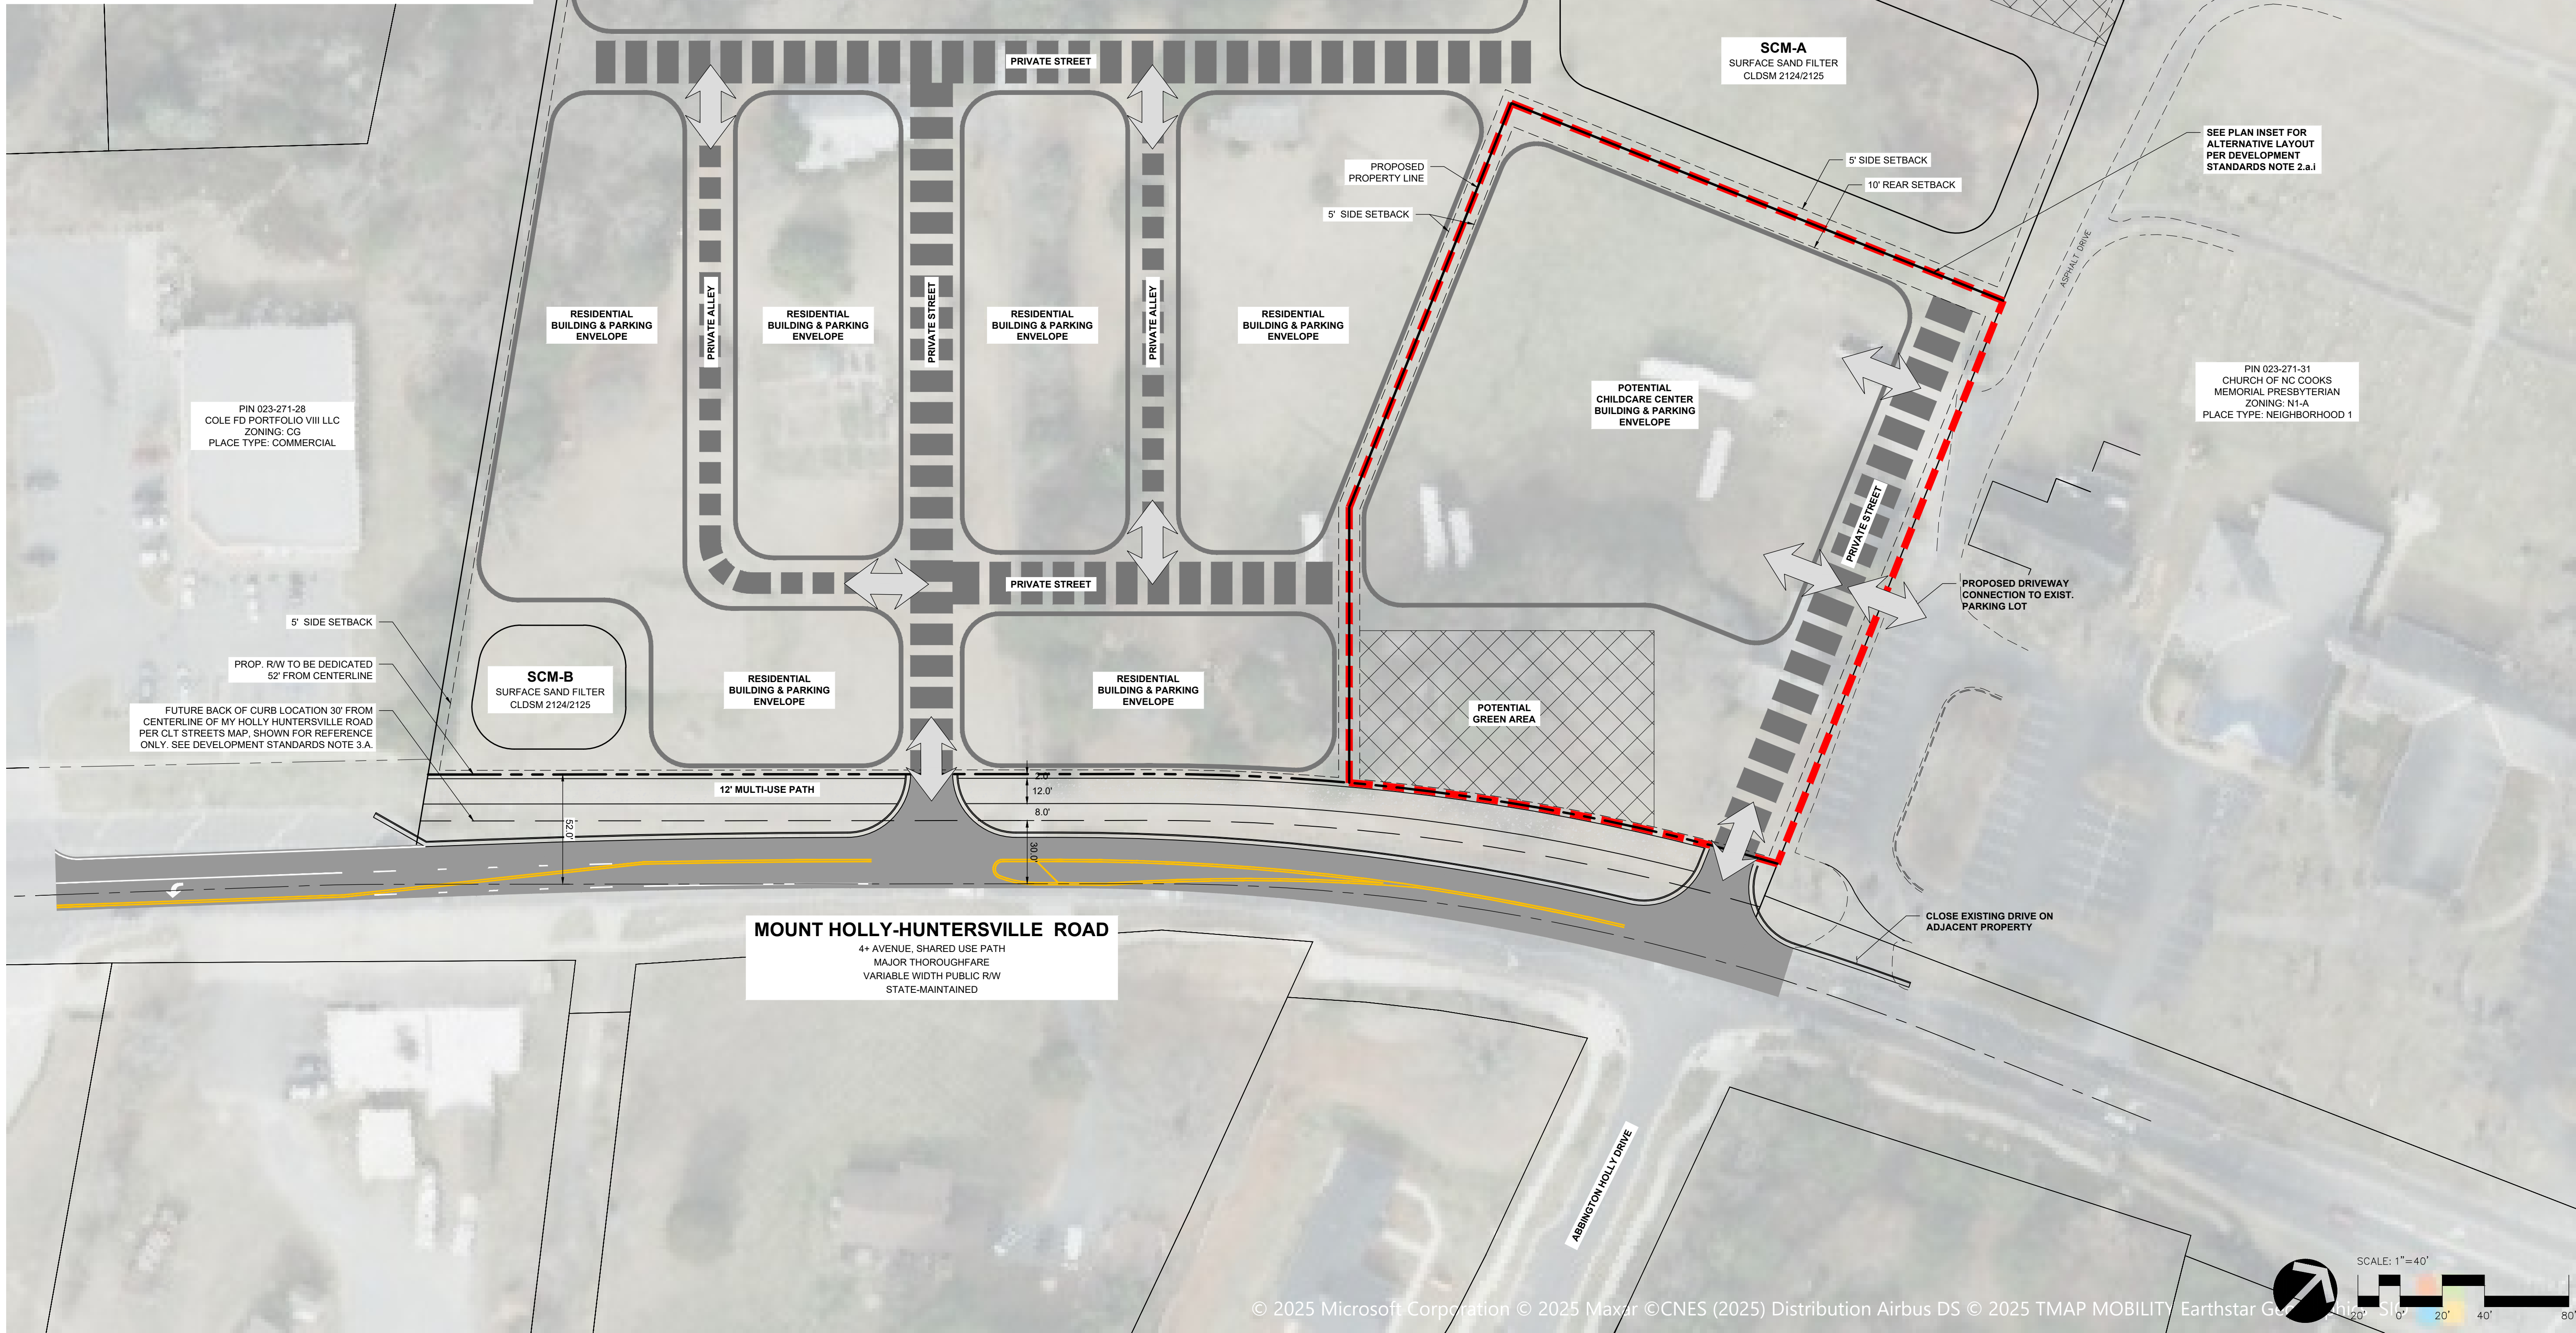

DEVELOPMENT SUMMARY

PARCEL ID: 023-271-29, 023-271-30, 023-271-31 (PARTIAL)
SITE AREA: ±8.65 ACRES


EXISTING ZONING: N1-A
EXISTING USE: VACANT

PROPOSED ZONING: N2-B (CD)
PROPOSED USE: A CHILDCARE CENTER AND A MULTI-DWELLING DEVELOPMENT AS ALLOWED BY RIGHT AND UNDER PRESCRIBED CONDITIONS IN THE N2-B ZONING DISTRICT TOGETHER WITH ACCESSORY USES AS MORE SPECIFICALLY RESTRICTED IN DEVELOPMENT STANDARDS.

FRONT SETBACK: 24' FROM MT HOLLY-HUNTERSVILLE ROAD FUTURE BACK OF CURB
SIDE SETBACK: 5'
REAR SETBACK: 10' (NOT ABUTTING NEIGHBORHOOD 1 PLACE TYPE)

NOTES

- BUILDING PLACEMENT MAY OCCUR ANYWHERE WITHIN DEVELOPMENT AREAS.
- ROAD NETWORK SUBJECT TO CHANGE.

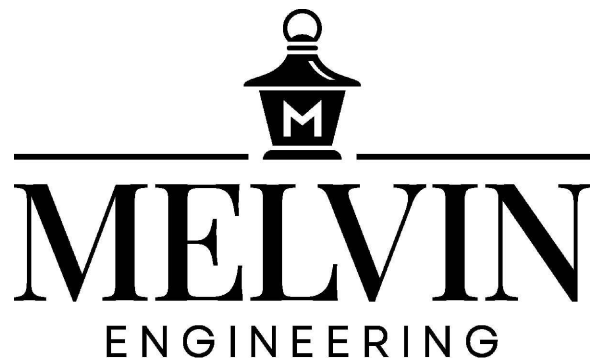

MELVIN ENGINEERING, PLLC
P.O. BOX 78275
CHARLOTTE, NC 28271
NC LICENSE NO. P-3165

PREPARED FOR:

TRYON ADVISORS, LLC
711 CENTRAL AVENUE
CHARLOTTE, NC 28204

3201 MOUNT HOLLY-
HUNTERSVILLE ROAD
3201 MOUNT HOLLY-HUNTERSVILLE ROAD
CHARLOTTE, NORTH CAROLINA 28216

RZP-2025-030

REV	DATE	DESCRIPTION


PROJECT NUMBER: 25014

DATE: 11/10/25

CONCEPTUAL
SITE PLAN

RZ-1

C:\Users\DonMelvin\Melvin_Engineering\Projects - Documents\25014\Final Drawings\25014_Rezoning-Development_Standards.dwg

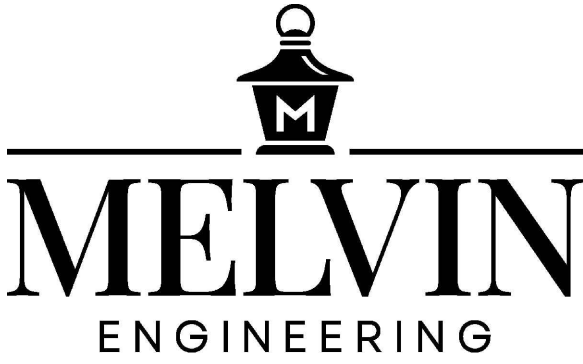

MELVIN ENGINEERING, PLLC
P.O. BOX 78275
CHARLOTTE, NC 28271
NC LICENSE NO. P-3165

PREPARED FOR:

TRYON ADVISORS, LLC
711 CENTRAL AVENUE
CHARLOTTE, NC 28204

3201 MOUNT HOLLY-
HUNTERSVILLE ROAD
3201 MOUNT HOLLY-HUNTERSVILLE ROAD
CHARLOTTE, NORTH CAROLINA 28216

RZP-2025-030

REV	DATE	DESCRIPTION

PROJECT NUMBER: 25014
DATE: 11/10/25

DEVELOPMENT
STANDARDS

RZ-2

Tryon Advisors, LLC
Development Standards – Mt. Holly-Huntersville Road,
11/04/2025
Rezoning Petition No. 2025-030

Site Development Data:

--Acreage: ± 8.65 acres
--Tax Parcel #: 02327129, 02327130, and a portion of 02327131
--Existing Zoning: N1-A
--Proposed Zoning: N2-B CD
--Existing Uses: Vacant
--Proposed Uses: A childcare center and a multi-dwelling development as allowed by right and under prescribed conditions in the N2-B zoning district together with accessory uses as more specifically restricted below.
--Maximum Building Height: As allowed by the N2-B zoning district.
--Parking: As required by the Ordinance.

1. General Provisions:

- a. Site Location. These Development Standards form this rezoning plan (referred to as the “Rezoning Plan”) associated with the Rezoning Petition filed by Tryon Advisors, LLC (“Petitioner”) to accommodate the development of a childcare center and residential development on an approximately 8.65-acre site located at 3201 Mt. Holly -Huntersville Road, in Charlotte NC (the “Site”).
- b. Zoning Districts/Ordinance. Development of the Site will be governed by the Rezoning Plan as well as the applicable provisions of the City of Charlotte Unified Development Ordinance (the “Ordinance”). Unless the Rezoning Plan establishes more stringent standards, the regulations established under the Ordinance for the N2-B zoning classification shall govern all development taking place on the Site.

2. Permitted and Prohibited Uses:

- a. The Site may be developed with a maximum 18,000 square foot childcare center and a maximum of seventy (70) for-sale multifamily dwelling units in combination of multi-family attached, duplex, triplex and/or quadraplex dwellings; together with accessory uses as allowed by right and under prescribed conditions in the N2-B zoning district.
- i. In the event the childcare center is not developed on the Site, the portion of the property identified for such use may instead be developed with up to twenty-five (25) additional for-sale multifamily attached dwelling units, subject to compliance with all other applicable development standards and conditions herein.
- b. Existing uses will be allowed to continue as allowed by the UDO.

13961601v5

3. Access and Transportation Improvements:

- a. The access to the site will be subject to the permitting standards and criteria of NCDOT and CDOT.
- b. The Petitioner shall contribute fifty thousand dollars (\$50,000) to be applied toward future intersection improvements at Rozelles Ferry Road and Mt. Holly-Huntersville Road and/or other mobility improvements the area. The payment shall be made to the City prior to the issuance of the first building CO for the Site. The funds shall be used by the City exclusively for design, right-of-way acquisition, or construction of improvements at or in the immediate vicinity of the referenced intersection.

4. Buffers, Setbacks, Open Space and Landscaping:

- a. Street trees will be provided internally along the alleys at forty (40) feet on center where planting strips are provided. In areas where no planting strips are feasible, there will be a minimum of one tree between buildings or within other locations where feasible. These trees may be planted within 10’ of underground utilities and may be planted with as little as 100 square feet of root zone planting area.

5. General Residential Design Guidelines:

- a. The residential buildings on the Site will comply with the applicable residential site layout, building design standards, and building material restrictions found in Article 5 of the Ordinance. When a building abuts both a frontage and common open space and the building fronts along the common open space as permitted per Article 5.3.G, the general design guidelines of this section will apply to the facades of the buildings fronting the common open space.
- b. Windows, doors, porches, stoops, or other architectural features are required on all frontage-facing facades to avoid the appearance of blank walls. All ground floor entrances to individual units on a frontage with a sidewalk shall be between 1’ and 5’ above or below the grade of the adjacent sidewalk when located within 10’ of the back of sidewalk.
- c. The facades of the buildings abutting public streets and internal network required streets will not have blank walls that exceed twenty (20) feet in length on all building levels. Windows will be provided on these facades abutting public streets and internal network required streets in order to accommodate a minimum 25% transparency on the ground floor and 15% transparency on the upper floors to avoid blank walls.
- d. Roof form and rooflines shall be designed to avoid the appearance of a large monolithic roof structure as follows: (i) Long pitched or flat roof lines shall avoid continuous expanses without variation by including changes in height and/or roof form, to include but not be limited to gables, hips, dormer or parapets; and (ii) For pitched roofs the minimum allowed is 4:12 excluding buildings with a flat roof and parapet walls.

13961601v5

- e. Meter banks, HVAC, and related mechanical equipment will be screened as required per the Ordinance. Ground-mounted or wall-mounted mechanical equipment shall not be located in the established setbacks along a frontage.
- f. Dumpster and recycling area will be fully enclosed on three sides by a minimum 75% opaque fence with one side being a decorative gate. The fence used to enclose the dumpster will be of a material prescribed by the Ordinance and be of a compatible color used on the principal buildings.
- g. The maximum allowed building length shall be 150 feet, and each building shall have no more than six (6) units.
- h. All dwelling units will have garages and all residential buildings fronting a network required street will have rear loaded garages.
- i. Walkways shall be provided to connect all residential entrances to sidewalks along abutting streets. For dwelling units which front along a network required street, a direct pedestrian connection will be provided from the entrance to the adjacent public sidewalk.
- j. Accessory buildings and structures associated with the multi-dwelling development will be constructed utilizing similar building materials, colors, architectural elements, and designs as the principal building(s) located on the Site.

6. Amendments to the Rezoning Plan:

- a. Future changes to these Development Standards may be applied for by the then Owner or Owners of the applicable development area or portion of the Site affected by such amendment in accordance with the provisions herein and of Article 37.3 of the Ordinance.

7. Binding Effect of the Rezoning Application:

- a. If this Rezoning Petition is approved, all conditions applicable to the development of the Site imposed under this Petition will, unless amended in the manner provided herein and under the Ordinance, be binding upon and inure to the benefit of the Petitioner and subsequent owners of the Site, as applicable, and their respective heirs, devisees, personal representatives, successors in interest or assigns.

13961601v5