

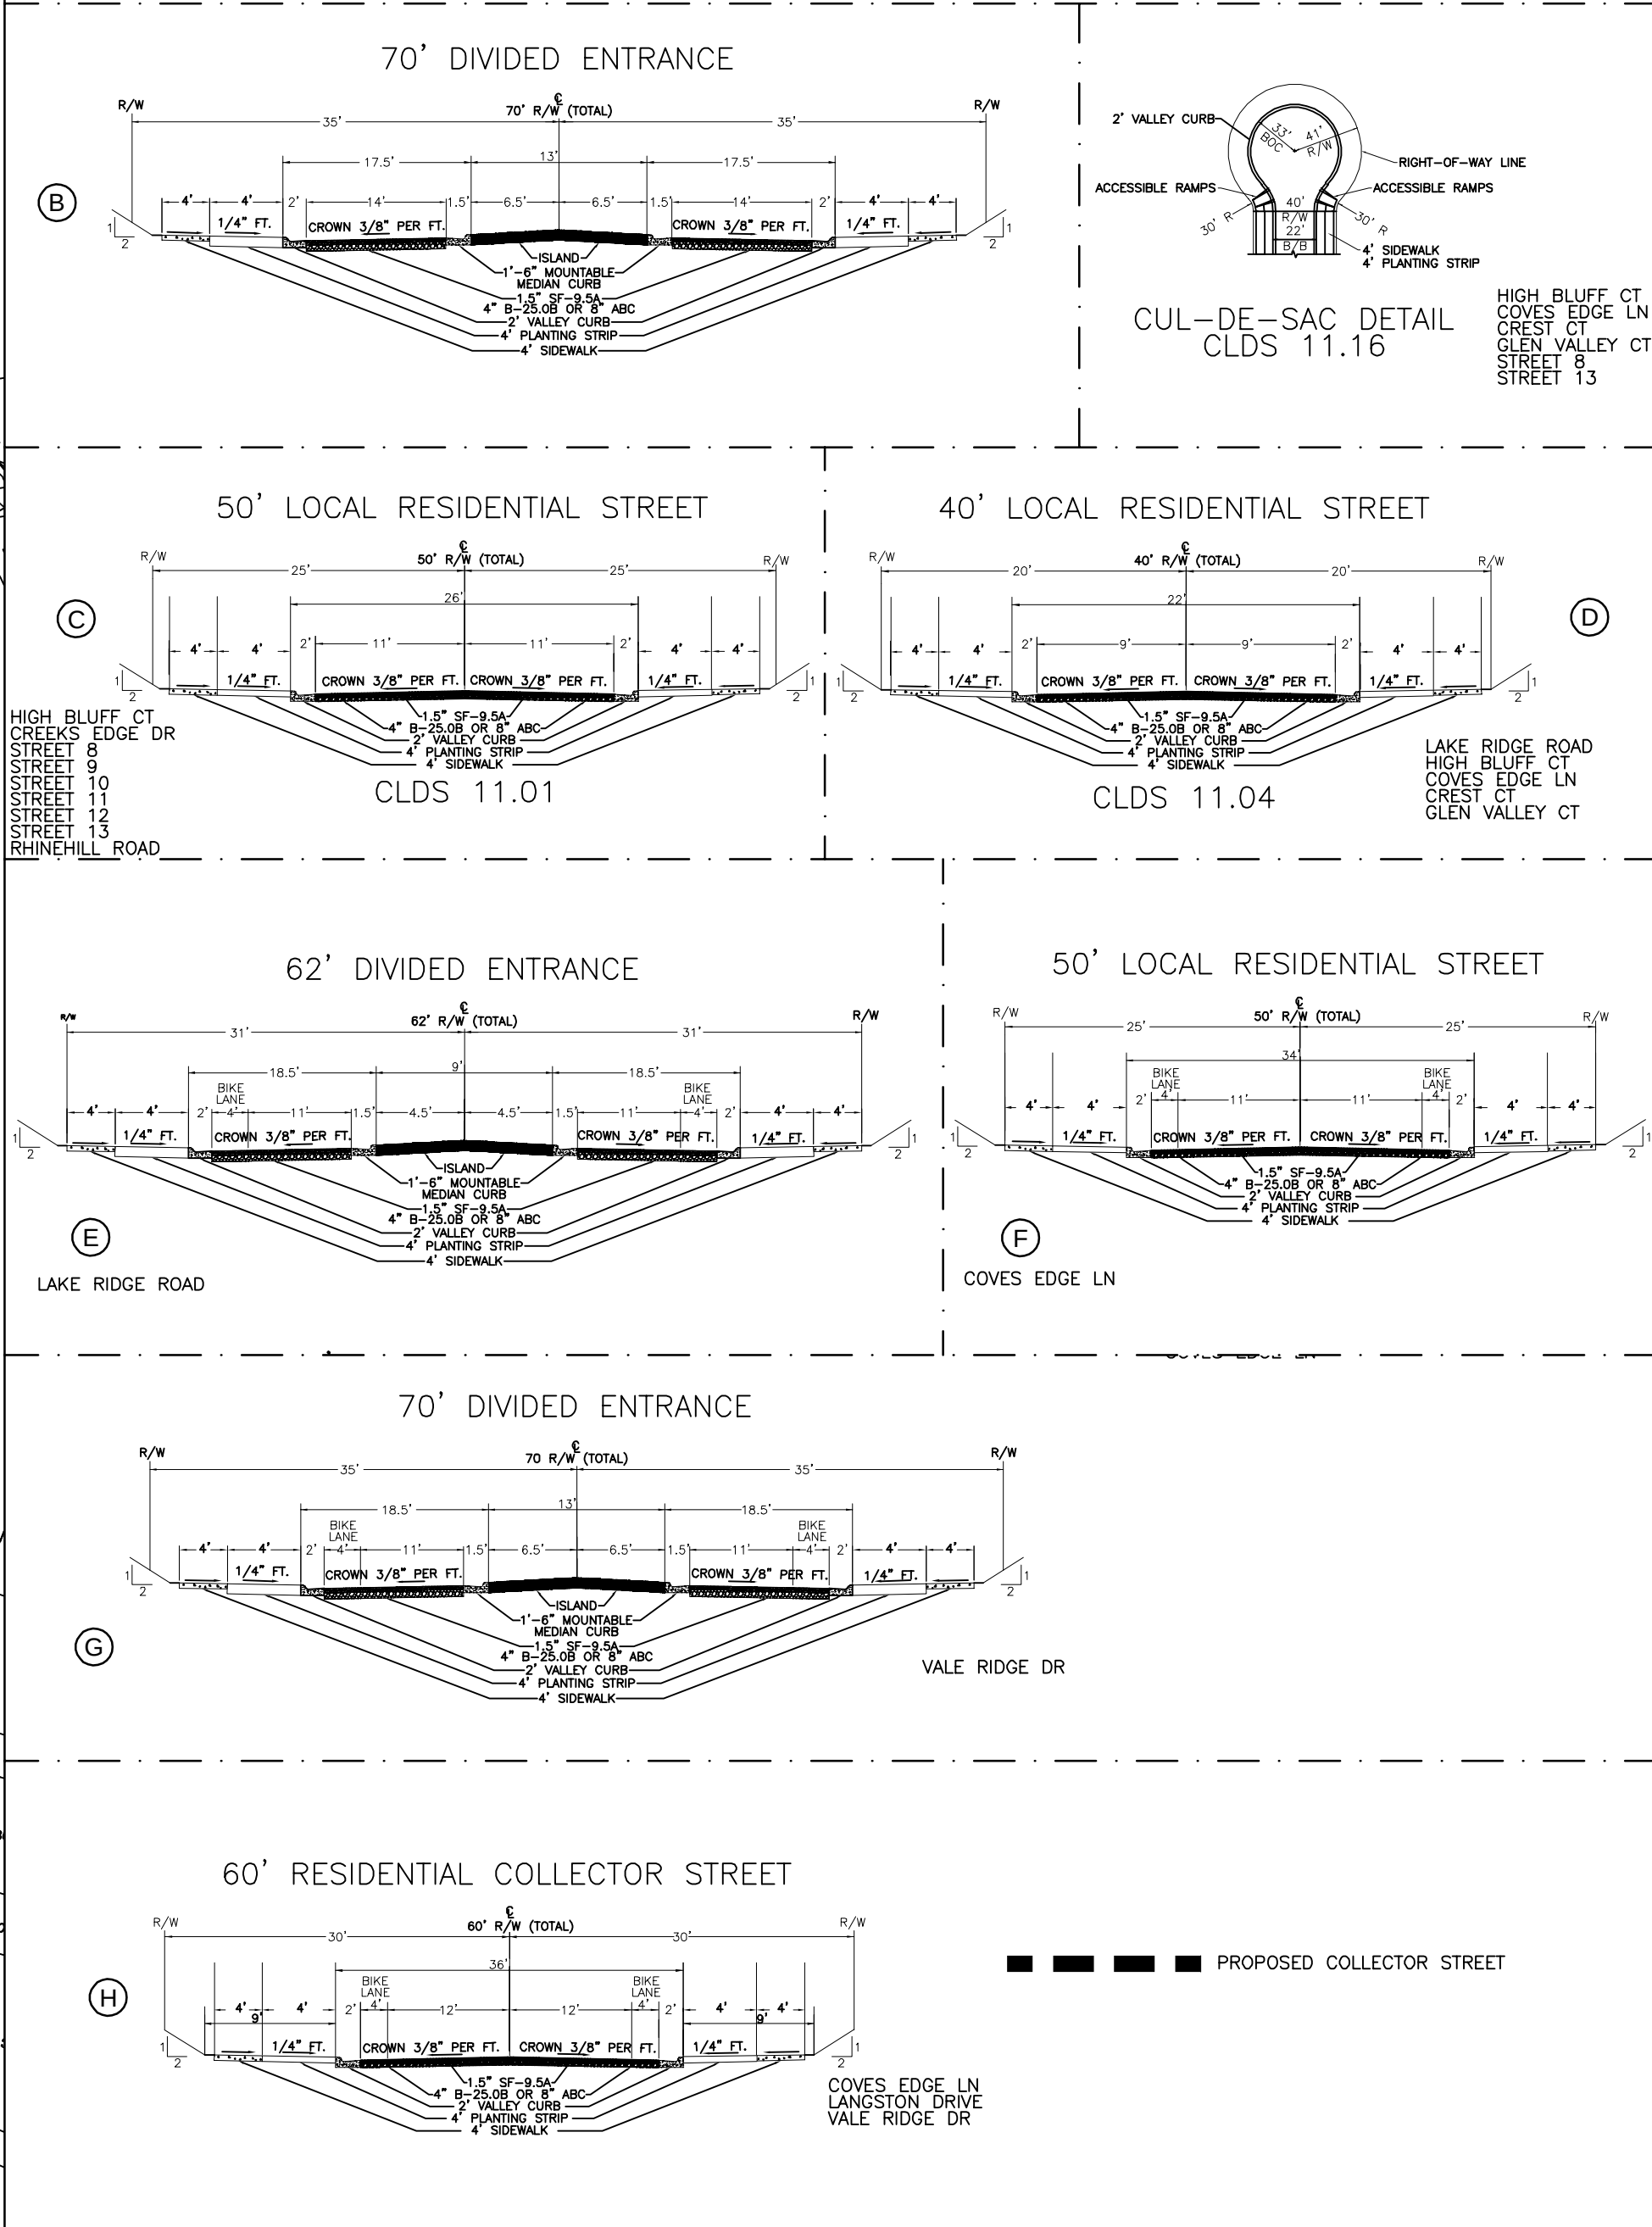


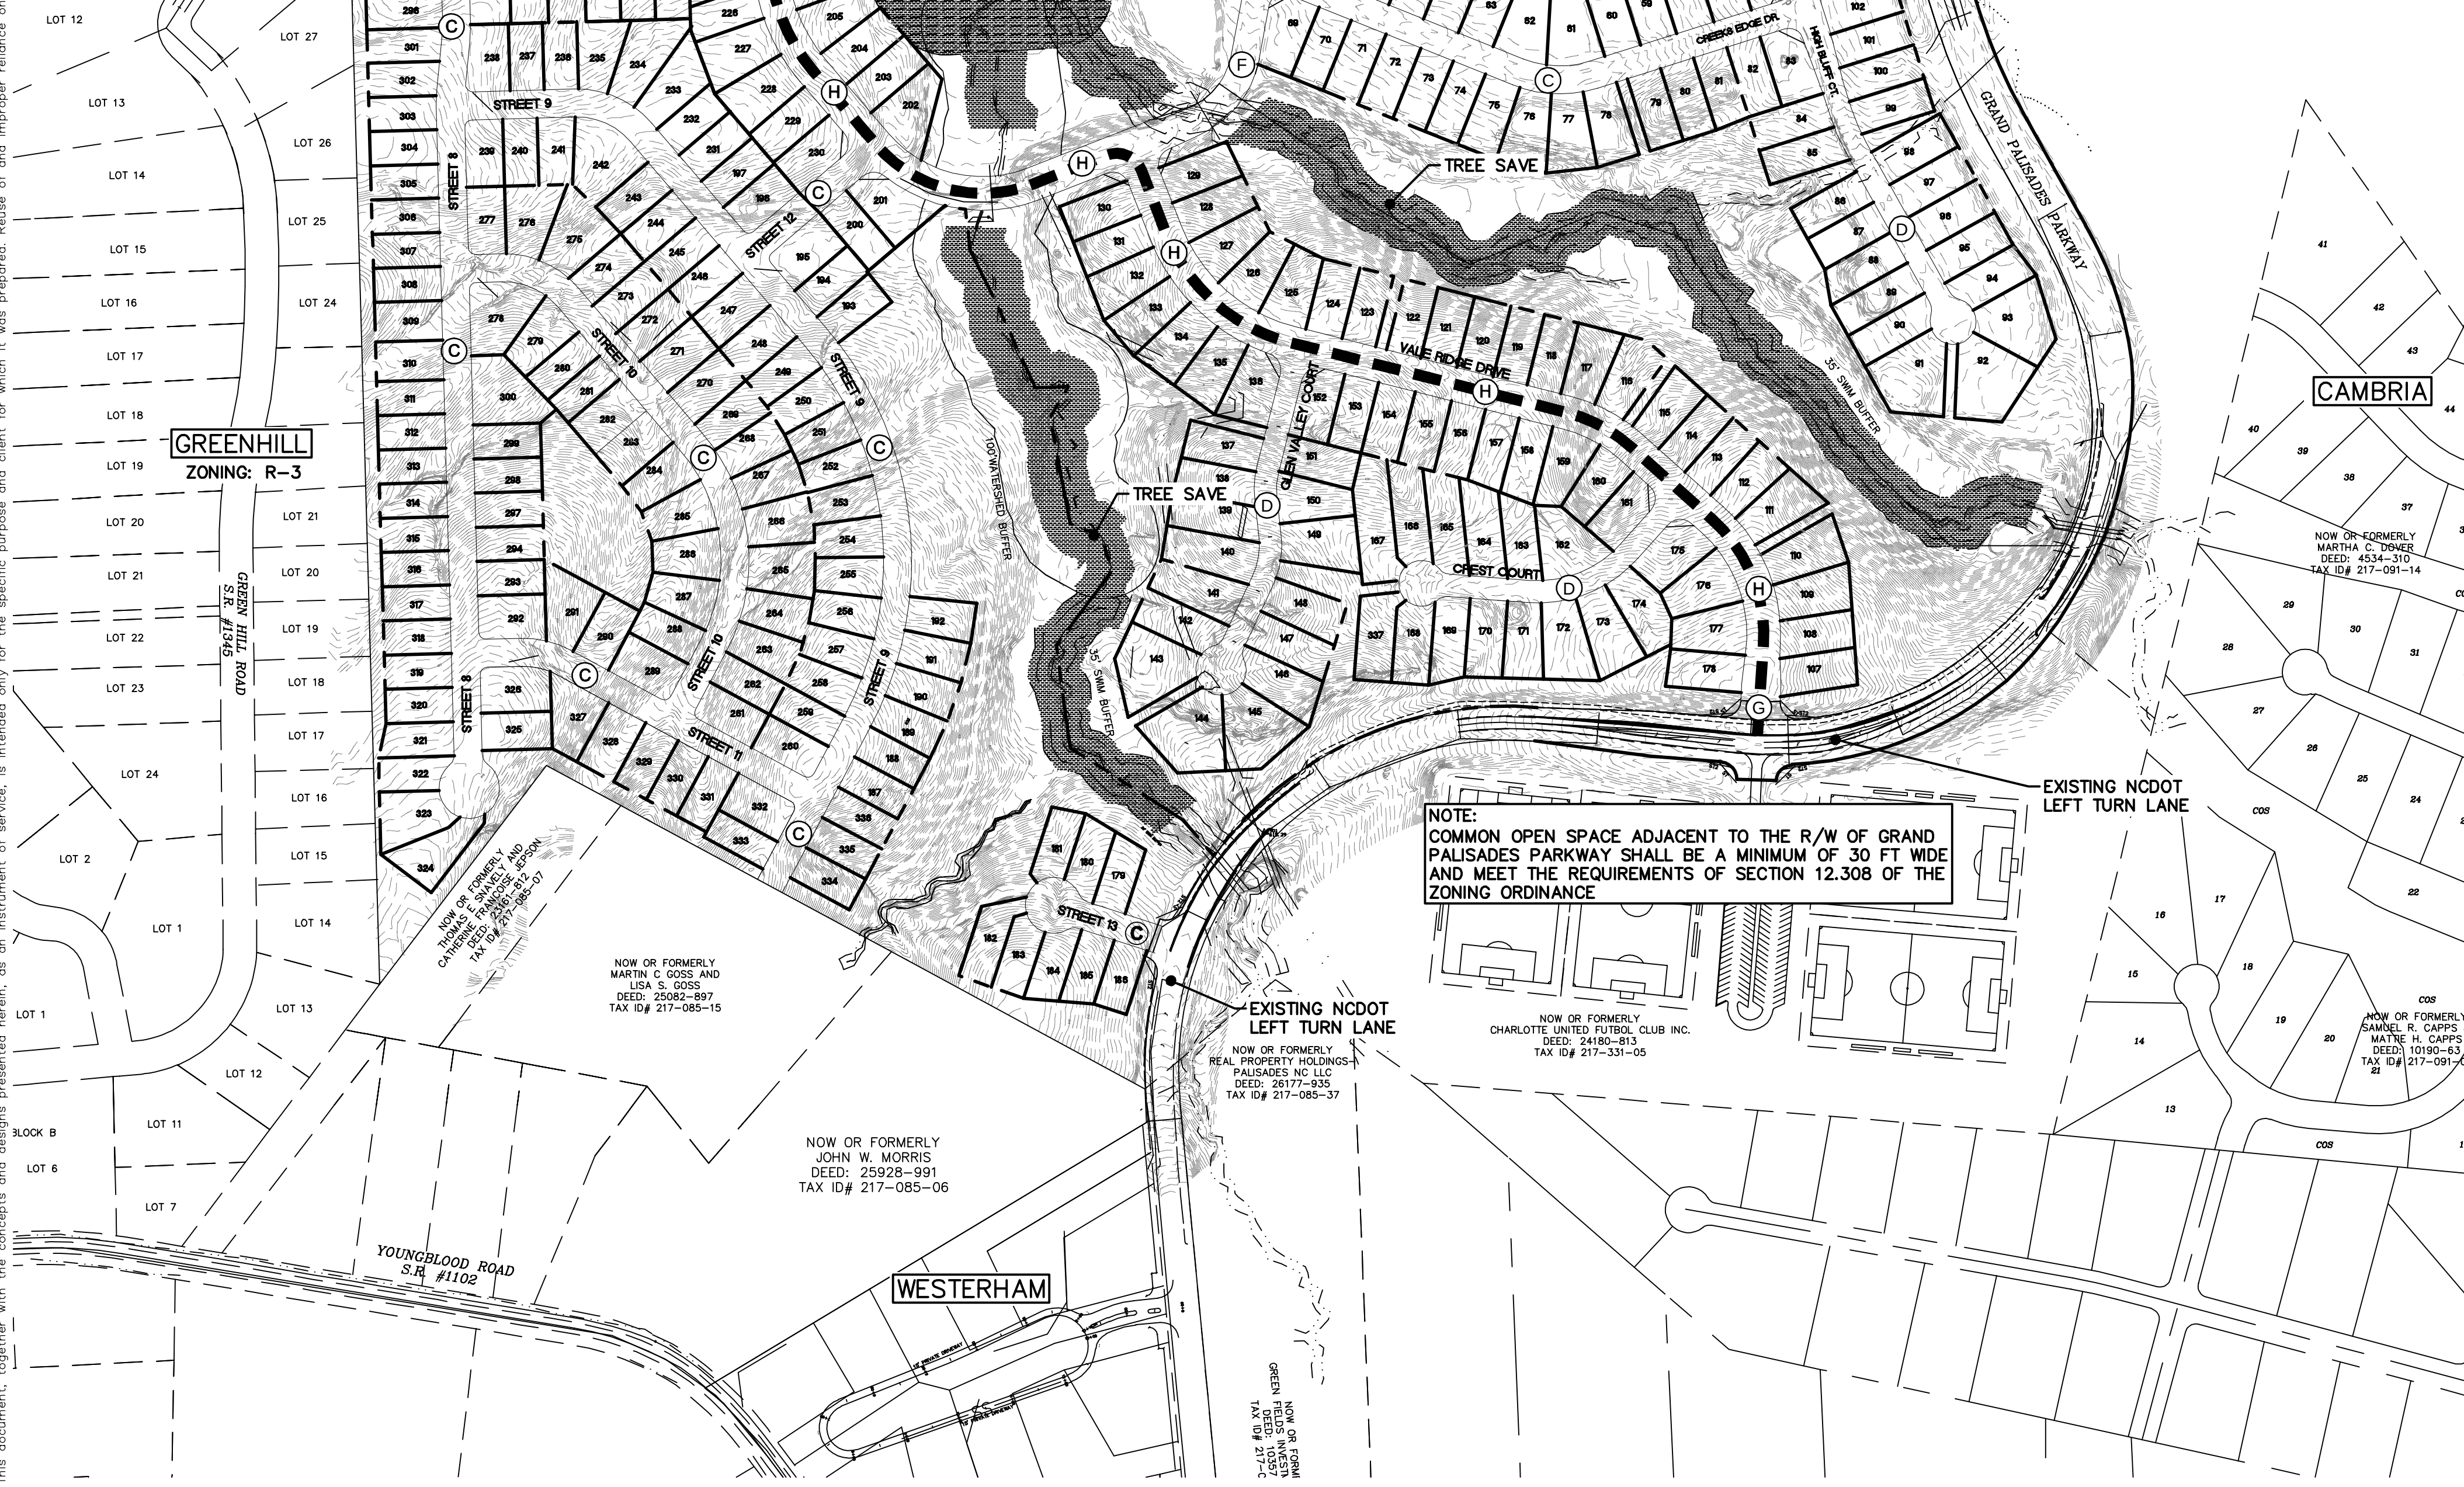

SUMMARY OF INNOVATIVE REQUESTS
1.) LOT SIZES AND SETBACKS
2.) SIDEWALKS

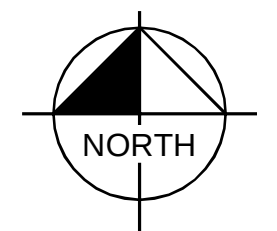

SHEET NUMBER	DATE 11/08/2018	PALISADES TRACT 2 CHARLOTTE, ETJ STEELY CREEK TWSP MECK COUNTY*, NORTH CAROLINA	INNOVATIVE SITE PLAN	SCALE	Kimley»Horn © 2018 KIMLEY-HORN AND ASSOCIATES, INC. 200 SOUTH TRYON, SUITE 200, CHARLOTTE, NC 28202 PHONE: 704-333-5131 WWW.KIMLEY-HORN.COM F# -0102	
--------------	--------------------	--	----------------------	-------	---	--	--	