

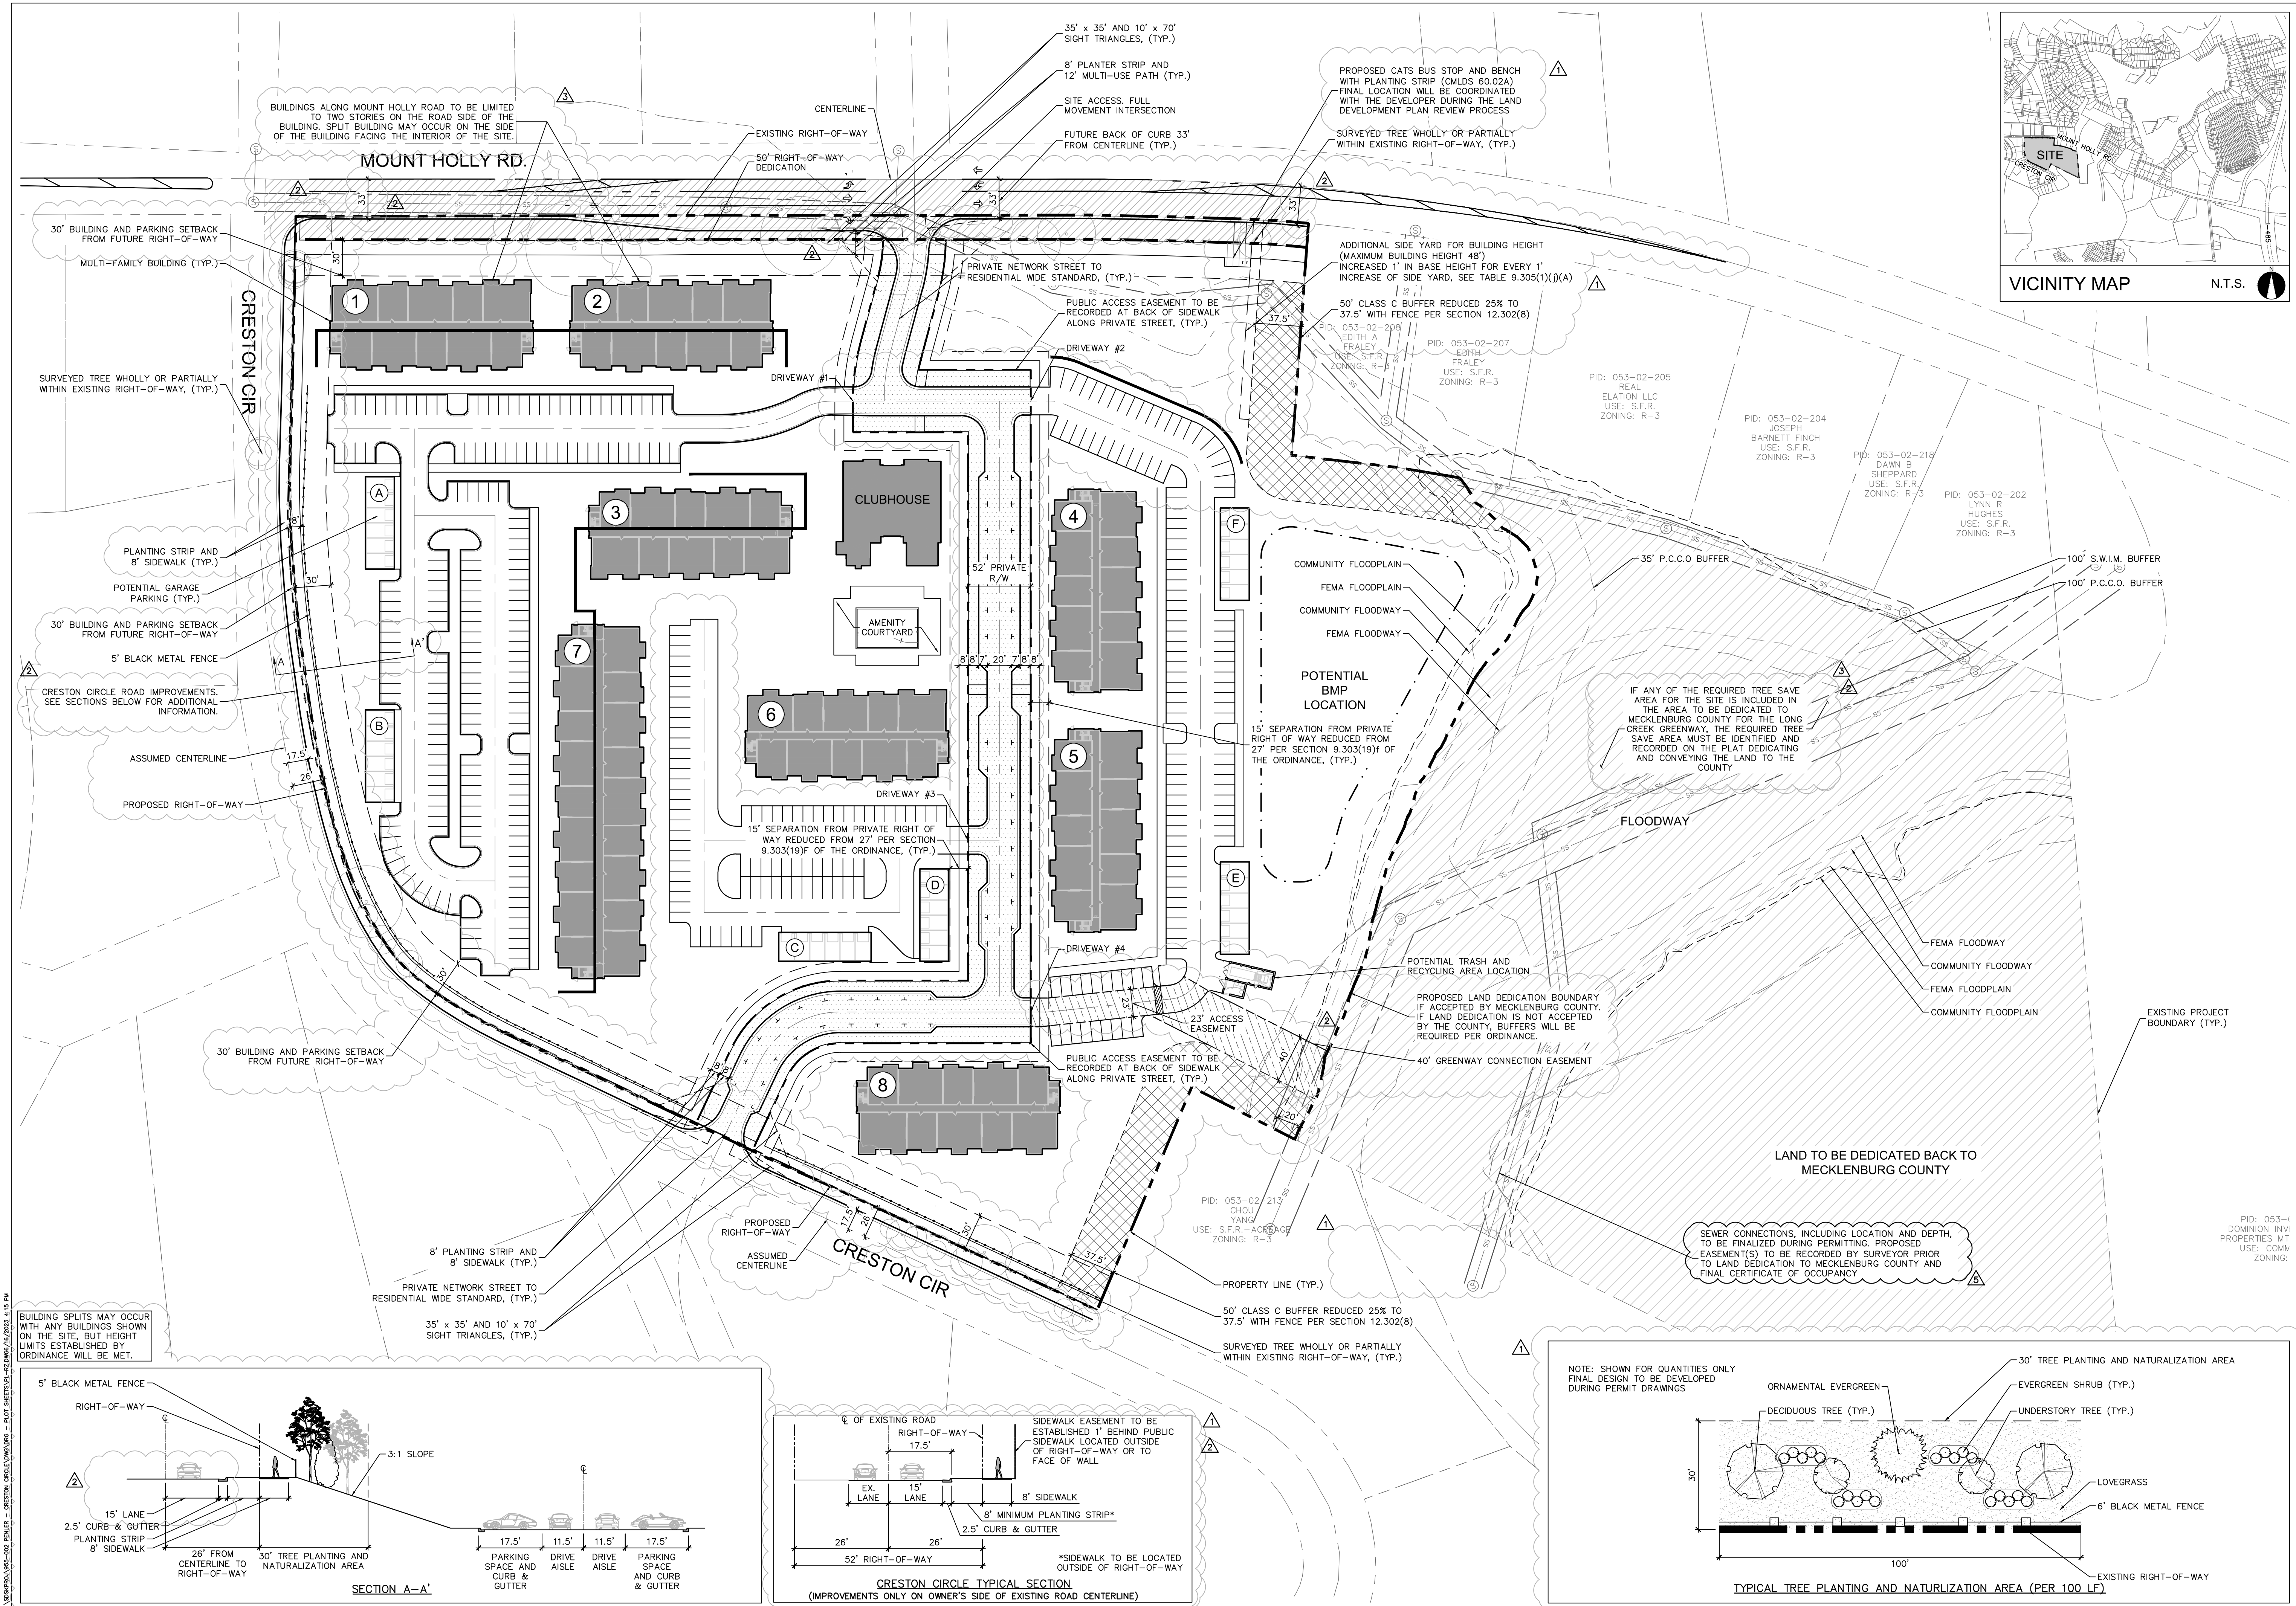
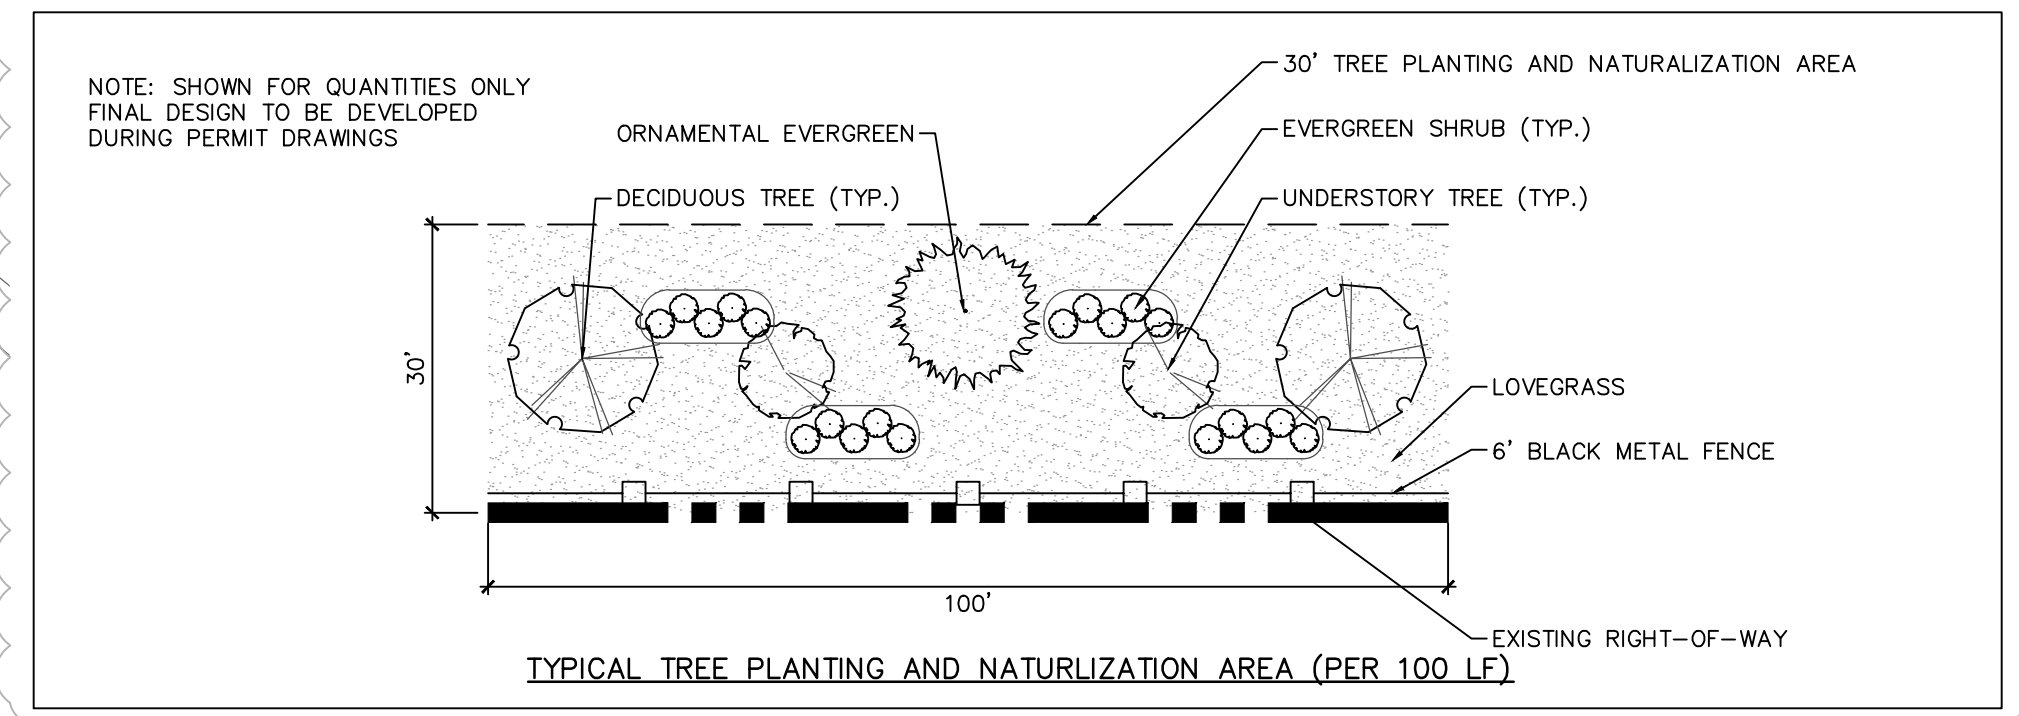


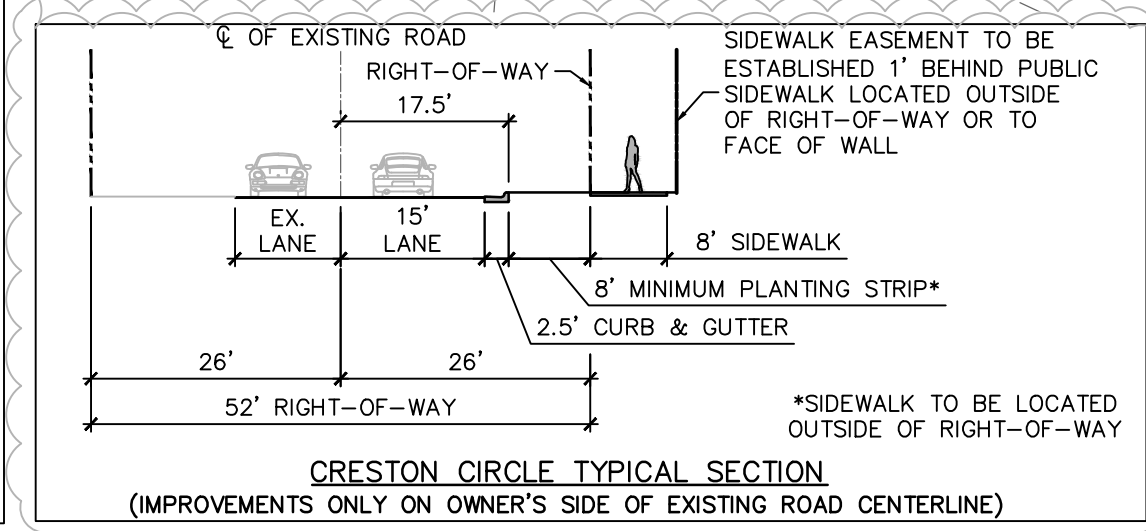


0:\projects\10-002_PENLER - CRESTON CIRCLE\DWG\10-002_PENLER - CRESTON CIRCLE.dwg - PLOT SHEET 1A - 11/2024 4:18 PM

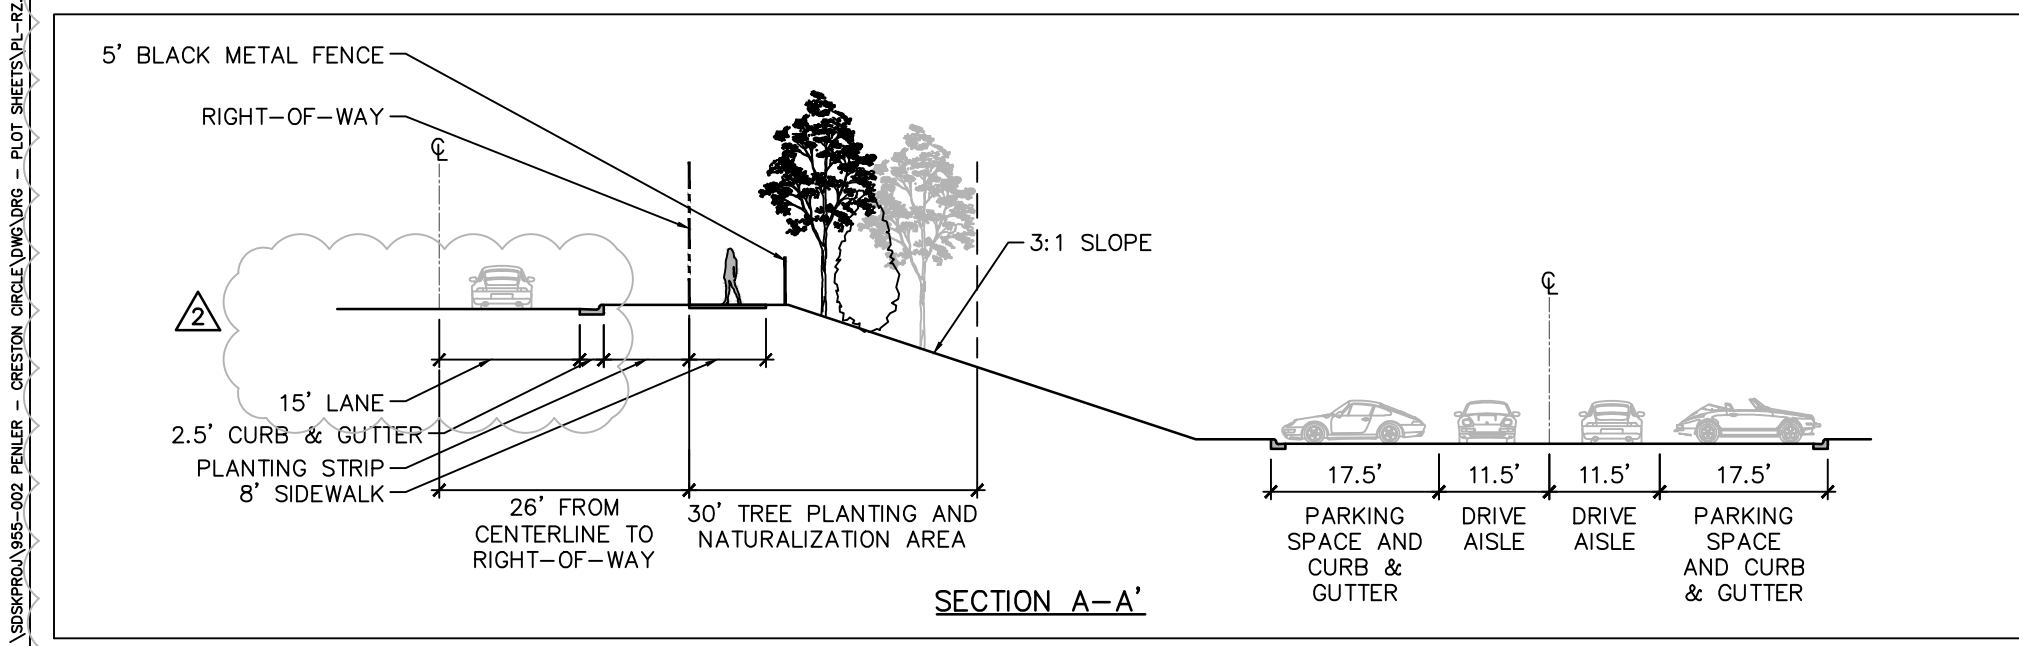

LANDSCAPE ARCHITECTURE
CIVIL ENGINEERING
TRANSPORTATION PLANNING

2459 Wilkinson Blvd, Ste 200 Charlotte, NC 28208
704.343.0608
www.drgpr.com

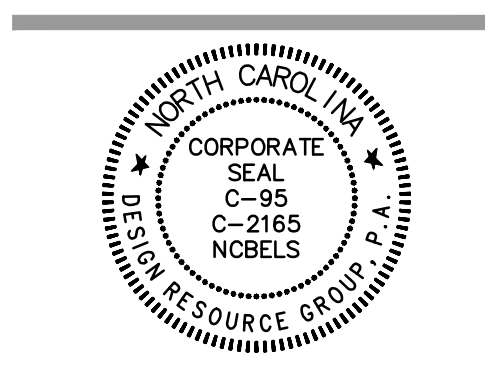

REZONING PETITION
FOR PUBLIC HEARING
2022 - 160

REZONING DOCUMENTS

CRESTON CIRCLE
CHARLOTTE, NORTH CAROLINA

PENLER
42964 PEACHTREE RD NW, STE 275
ATLANTA, GA 30305
704.576.6500

SCHEMATIC
SITE PLAN

30 0 30 60
SCALE: 1" = 60'

PROJECT #: 955-002
DRAWN BY: DK
CHECKED BY: SVK

JUNE 16 2023

REVISIONS:
1. SITE AND NOTE REVISIONS
2. REVISIONS PER STAFF COMMENTS
3. REVISIONS PER STAFF COMMENTS
4. REVISIONS PER STAFF COMMENTS
5. REVISIONS PER STAFF COMMENTS

RZ2.00