

DEVELOPMENT STANDARDS

- These Development Standards form a part of the Rezoning Plan associated with the Rezoning Petition filed by Elm Lane THD, LLC (the "Petitioner") to accommodate the development of a single-family attached residential community on that approximately 1.42-acre site located at 11902 Elm Lane, as more particularly depicted on the Rezoning Plan (the "Site"). The Site is comprised of Tax Parcel Number 223-281-14 Development of the Site will be governed by the Rezoning Plan, these Development Standards and the applicable provisions of the City of Charlotte Zoning Ordinance (the "Ordinance").
- 3. Unless the Rezoning Plan or these Development Standards establish more stringent standards, the regulations established under the Ordinance for the UR-2 zoning district shall govern the development and use of the Site.
- 4. The development and street layout depicted on the Rezoning Plan are schematic in nature and are intended to depict the general arrangement of such uses and improvements on the Site. Accordingly, the ultimate layout, locations and sizes of the development and site elements depicted on the Rezoning Plan are graphic representations of the proposed development and site elements, and they may be altered or modified in accordance with the setback, yard, landscaping and tree save requirements set forth on this Rezoning Plan and the Development Standards, provided, however, that any such alterations and modifications shall be minor in nature and not materially change the overall design intent depicted on the Rezoning Plan.
- 5. Future amendments to the Rezoning Plan and/or these Development Standards may be applied for by the then owner(s) of the Site in accordance with the provisions of Chapter 6 of the Ordinance. Minor alterations to the Rezoning Plan are subject to Section 6.207 of the

The Site may be devoted only to a residential community containing a maximum of seventeen (17) single-family attached dwelling units and any incidental and accessory uses relating thereto that are permitted by-right or under prescribed conditions in the UR-2 zoning district.

1. As depicted on the Rezoning Plan, the Site will be served by an internal private street and alleys, and minor adjustments to the location of the internal drive and/or alleys shall be allowed during the construction permitting process.

2. A maximum of one (1) access point shall be provided along Elm Lane, as generally depicted on the Rezoning Plan.

3. Petitioner shall construct a minimum eight (8) foot wide planting strip and eight (8) foot wide sidewalk along the Site's frontage of Elm Lane. Petitioner shall construct a northbound left turn lane on Elm Lane into the Site per NCDOT standards, as generally depicted on the Rezoning

- certificate of occupancy is issued. 7. The Petitioner shall ensure that all transportation improvements are substantially completed prior to the issuance of the Site's first building
- 8. All public roadway improvements will be subject to the standards and criteria of CDOT and NCDOT, as applicable, to the roadway
- improvements within their respective road system authority. It is understood that such improvements may be undertaken by the Petitioner on its own or in conjunction with other development or roadway projects taking place within the broad north central Mecklenburg area, by way of a private/public partnership effort or other public sector project support.

1. Preferred Exterior Building Materials: All principal and accessory buildings shall be comprised of a combination of portions of brick, natural stone (or its synthetic equivalent), stucco, cementitious siding, fiber cement ("HardiPlank") and/or other materials approved by the Planning

- 2. Prohibited Exterior Building Materials: (i) vinyl siding, excluding vinyl handrails, windows, soffits, doors or door trim, and (ii) concrete masonry units not architecturally finished.
- 3. Pitched roofs, if provided, shall be symmetrically sloped no less than 5:12, except that roofs for porches and attached sheds may be no less than 2:12, unless a flat roof architectural style is employed. 4. All corner/end units that face Elm Lane shall either have a porch/stoop that wraps a portion of the front and side of the unit or provide blank
- wall provisions that limit the maximum blank wall expanse to a maximum of ten (10) feet on all building levels.

 Walkways shall be provided to connect all residential entrances to sidewalks along Elm Lane.
- Attached dwelling units shall be limited to a maximum of six (6) units per building or fewer when fronting Elm Lane. For units fronting Elm Lane, Petitioner shall provide blank wall provisions that limit the maximum blank wall expanse to twenty (20) feet on all building levels, provisions shall include one or more of the following but not be limited to doors, windows, shutters, awnings, material or color changes, brick
- or stone foundation water-tables, trim bands, and/or enhancements.
 7. To provide privacy, all residential entrances within fifteen (15) feet of a public sidewalk must be raised or lowered from the average sidewalk grade a minimum of twelve (12) to twenty-four (24) inches. 8. Garage doors visible from public streets, if applicable, shall minimize the visual impact by providing additional architectural treatments such as
- translucent windows or projecting elements over the garage door opening.

 9. All mechanical and utility equipment such as HVAC, meters, and transformers shall be screened from view from public streets. Backflow preventer(s), if provided, shall not be located within the setback and shall be screened from view from public streets.
- 10. If a privacy fence is provided, it shall not exceed four (4) feet in height and shall not be completely opaque unless heavily ornamented in a similar style to surrounding fencing in the area.
- V. Open Space & Amenities 1. The Petitioner shall provide a minimum of 6,115 square feet of usable common open space areas, to be amenitized with benches, enhanced
- landscaping, or other similar amenities. VI. Environmental Features
- 1. The Petitioner shall comply with the Charlotte City Council approved and adopted Post Construction Stormwater Ordinance. The location, size, and type of stormwater management systems depicted on the Rezoning Plan are subject to review and approval as part of the full development plan submittal and are not implicitly approved with this rezoning. Adjustments may be necessary in order to accommodate actual storm water treatment requirements and natural site discharge points.

MIJ Binding Effect of the Rezoning Documents and Definitions

If this Rezoning Petition is approved, all conditions applicable to development of the Site imposed under the Rezoning Plan and these Development Standards will, unless amended in the manner provided under the Ordinance, be binding upon and inure to the benefit of the Petitioner and subsequent owners of the Site and their respective successors in interest and assigns.

Throughout these Development Standards, the terms, "Petitioner" and "Owner" or "Owners" shall be deemed to include the heirs, devisees, personal representatives, successors in interest and assigns of the Petitioner or the owner or owners of any part of the Site from time to time who may be involved in any future development thereof.

EXISTING BUILDINGS TO BE REMOVED: __ _ _ _ _ _____ —— —— 690 - —— ——

This Plan Is A Preliminary Design. NOT Released For Construction.



SCALE: 1"=30' **REVISIONS:**

No. Date By 8/15/22 | ADD | REVISIONS PER STAFF COMMENTS

CORPORATE CERTIFICATIONS SC ENG: NO. 3599 SC LA: NO. 211

CAC

MDL

08/15/22

Project Manager:

Drawn By:

Checked By:

Project Number:


Sheet Number:

SHEET#1 OF 2

1902

REZONING **TECHNICAL DATA SHEET**

REZONING PETITION: RZP-2022-025

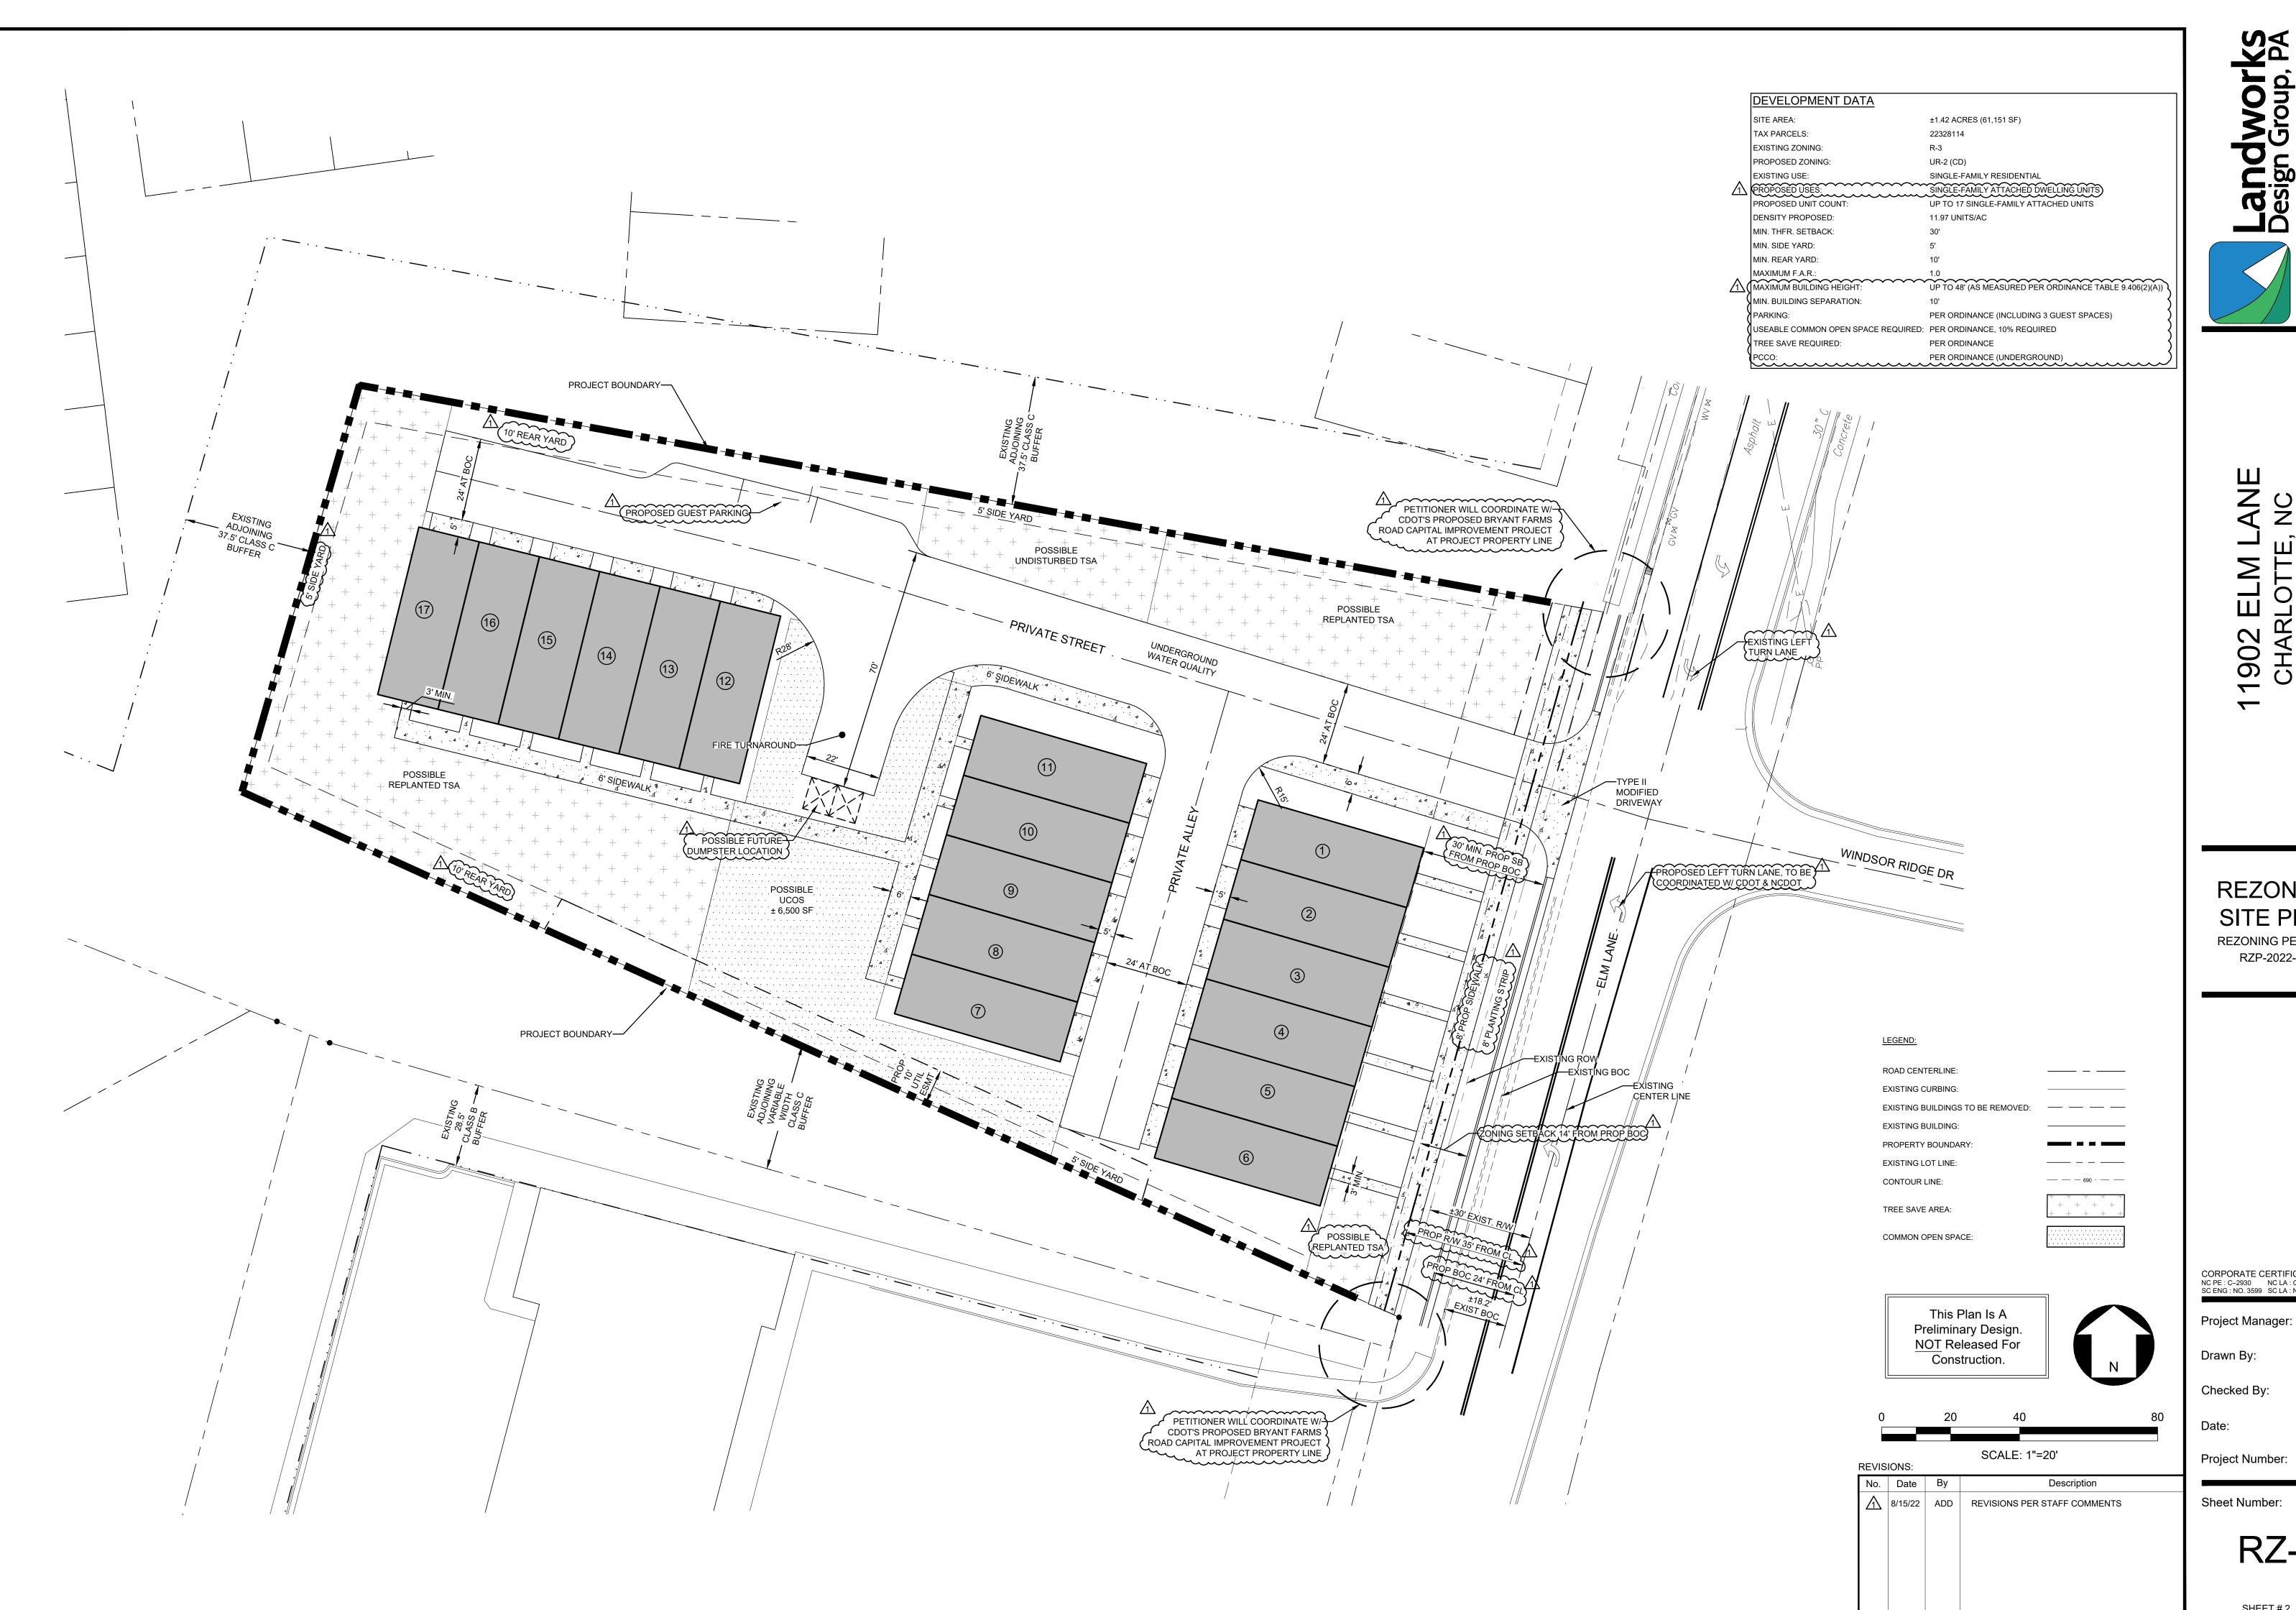

REZONING SITE PLAN REZONING PETITION:

RZP-2022-025

Project Manager: CAC Drawn By: MDL

Checked By:

08/15/22

RZ-2

SHEET#2 OF 2