
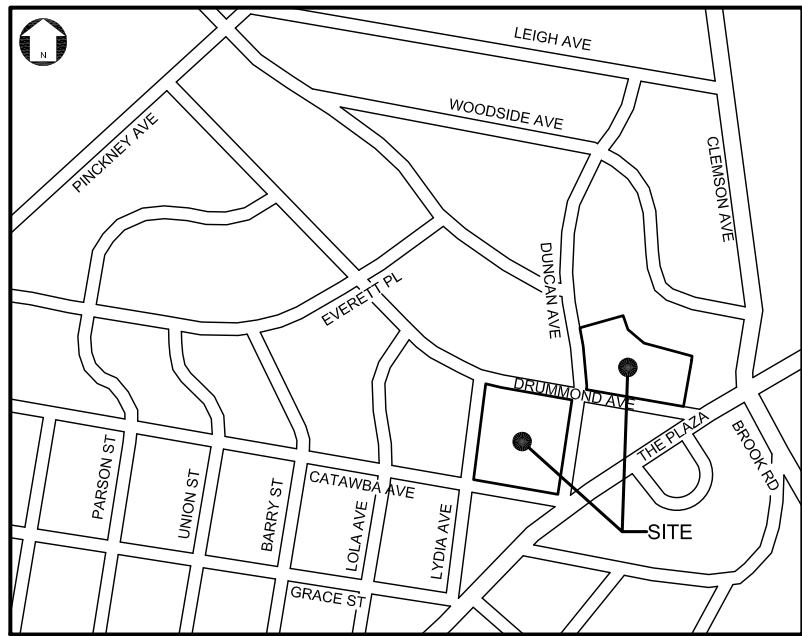


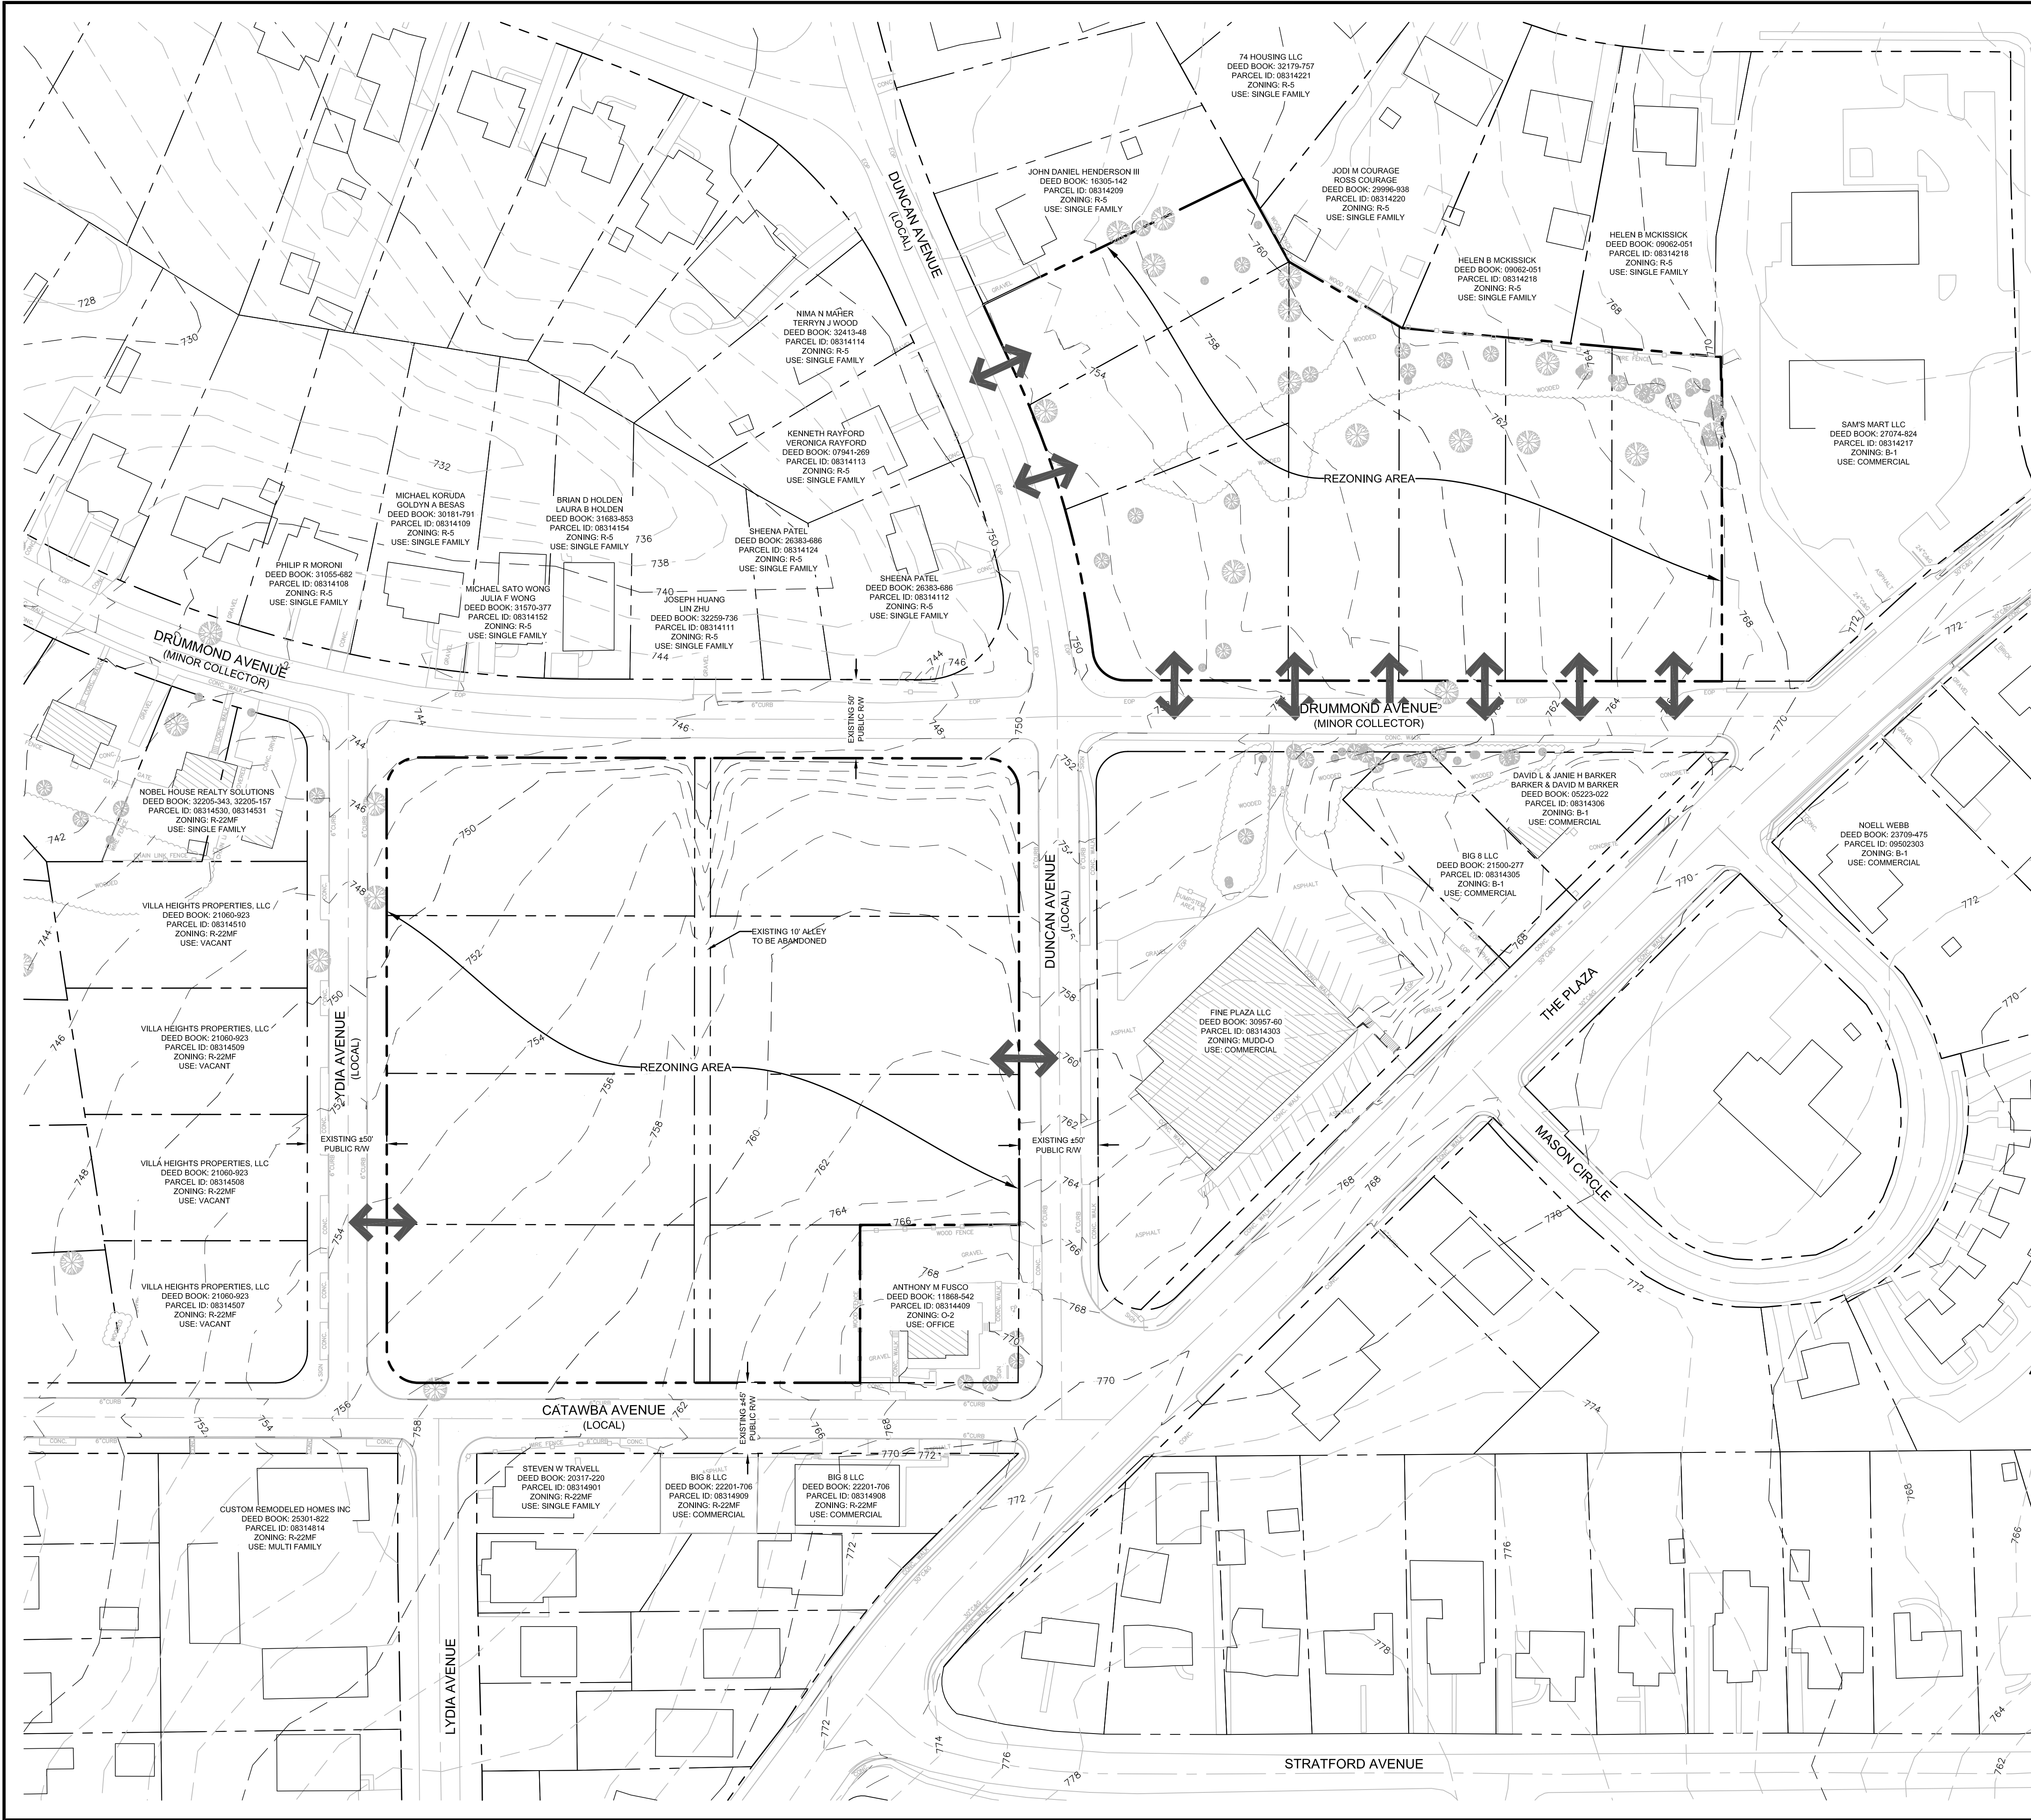

VICINITY MAP
NOT TO SCALE

DEVELOPMENT STANDARDS:

General Provisions.

- Development of the site will be controlled by the standards depicted on this site plan and by the standards of the Charlotte Zoning Ordinance. The development depicted on this plan is intended to reflect the arrangement of proposed uses on the site, but the exact configuration, placement, and size of individual site elements may be altered or modified within the limits prescribed by the ordinance during the design development and construction phases as allowed under the provisions of Section 6.2 of the Zoning Ordinance.
- The Petitioner acknowledges that other standard development requirements imposed by other city ordinances, such as those that regulate streets, sidewalks, trees, bicycle parking, and site development, may apply to the development of this site. These are not zoning regulations, are not administered by the Zoning Administrator, and are not separate zoning conditions imposed by this site plan. Unless specifically noted in the conditions for this site plan, these other standard development requirements will be applied to the development of this site as defined by those other city ordinances.
- Throughout this Rezoning Petition, the terms "Owner", "Owners", "Petitioner" or "Petitioners," shall, with respect to the Site, be deemed to include the heirs, devisees, personal representatives, successors in interest and assignees of the owner or owners of the Site who may be involved in its development from time to time.

Purpose

The purpose of this Rezoning application is to provide for the development of a mixed residential community. To achieve this purpose, the application seeks the rezoning of the site to the UR-2 (Community Residential) district.

Permitted Uses

Uses allowed on the property included in this Petition will be single family attached dwelling and single family detached units and related accessory uses as are permitted in the UR-2 district.

Transportation

- The site will have access via driveways to Drummond Avenue, Duncan Avenue and Lydia Avenue Road as generally identified on the concept plan for the site.
- Parking areas are generally indicated on the concept plan for the site.
- A 2' curb and gutter will be installed on Drummond Ave. east of Duncan Ave. and on Duncan Ave. north of Drummond Ave. along the project frontage.
- The proposed sidewalk on Drummond Ave. will be extended to the east to the public sidewalk on The Plaza.
- The site plan will show existing curb ramps and upgraded to meet PROWAG and City standards at the following intersections: Duncan Avenue and Drummond Avenue, Drummond Avenue and Lydia Avenue, The Plaza and Drummond, and Catawba Avenue and Lydia Avenue along the frontage of the site.
- Transportation improvements will be installed as the site is developed and will either be completed or bonded prior to the issuance of the first Certificate of Occupancy for the portion of the site being developed.
- The Petitioner will contribute to a fund for the construction of sidewalks in the Villa Heights community beyond the boundaries of the development site. Based on estimates the Petitioner will contribute up to one third of the cost for the additional sidewalk construction up to the amount of \$15,000.00. These funds will be contributed to the Villa Heights Community Organization to be used as part of the funds for sidewalk construction.

Architectural Standards

- The development of the site will be governed by the district regulations of the Zoning Ordinance for the UR-2 district, and the following additional standards.
- To provide privacy, all residential entrances within 15 feet of the public sidewalk must be raised from the average sidewalk grade a minimum of 24 inches.
 - Pitched roofs, if provided, shall be sloped no less than 5:12, except that roofs for porches and attached sheds may be no less than 2:12, unless a flat roof architectural style is employed.
 - All corner/end units that face a public street will provide blank wall provisions that limit the maximum blank wall exposure to 10 feet on all building levels.
 - Garage doors visible from public streets should minimize the visual impact by providing additional architectural treatments such as translucent windows, decorative door hardware, and/or projecting elements over the garage door opening.
 - Walkways will be provided to connect all residential entrances to sidewalks along public and private streets.
 - Townhouse buildings facing public streets will be limited to 5 individual units or fewer.
 - The Petitioner reserves the right to construct up to 10, 16' townhomes as part of the project.
 - Building heights for new residences that adjoin single-family zoning will be limited to forty feet.

Streetscape and Landscaping

Reserved

Environmental Features

Reserved

Parks, Greenways, and Open Space

Reserved

Fire Protection

Reserved

Signage

The Petitioner may install a site identification sign during the development of the site and during the marketing and sales of the homes. Once all homes have been sold the sign will be removed. In addition, the Petitioner will work with the Villa Heights Community Organization on the construction of up to four signs that will announce the Villa Heights Community. The exact design and placement of these signs will be determined by the Petitioner and the Community Organization consistent with city regulations on the placement of signs. Alternatively, the Petitioner will work with the Community and the City to install neighborhood identification blade signs on City street signs up to a limit of 15 such signs.

Lighting



- Freestanding lighting on the site will utilize full cut-off luminaires.

Phasing

Reserved

Initial Submission: 8-27-18, 1.1
Revised per staff comments: 11-7-18, 1.2
Revised per community comments and staff analysis: 12-19-18, 1.4

This Plan Is A
Preliminary Design.
NOT Released For
Construction.

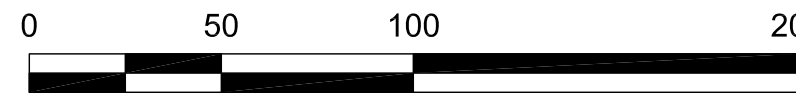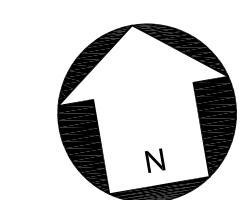

REVISIONS:

No.	Date	By	Description
1	11/09/18	DRW	PER STAFF COMMENTS
2	12/20/18	MDL	REVISED UNIT WIDTH & COUNT, RESPONDED TO NEIGHBOR COMMENTS

CENTRAL LIVING AT VILLA HEIGHTS
CHARLOTTE, NC
DAVID WEEKLEY HOMES
CHARLOTTE, NC

TECHNICAL
DATA SHEET

REZONING PETITION:
2018-111
seals

Project Manager: MDL

Drawn By: DRW

Checked By: MDL


Date: 8/23/18

Project Number: 18021

Sheet Number:

RZ-1

P:\2018 Jobs\18021 - Villa Heights Redux - Weekley\CAD\Sketch Planning\18021 RZ Base.dwg

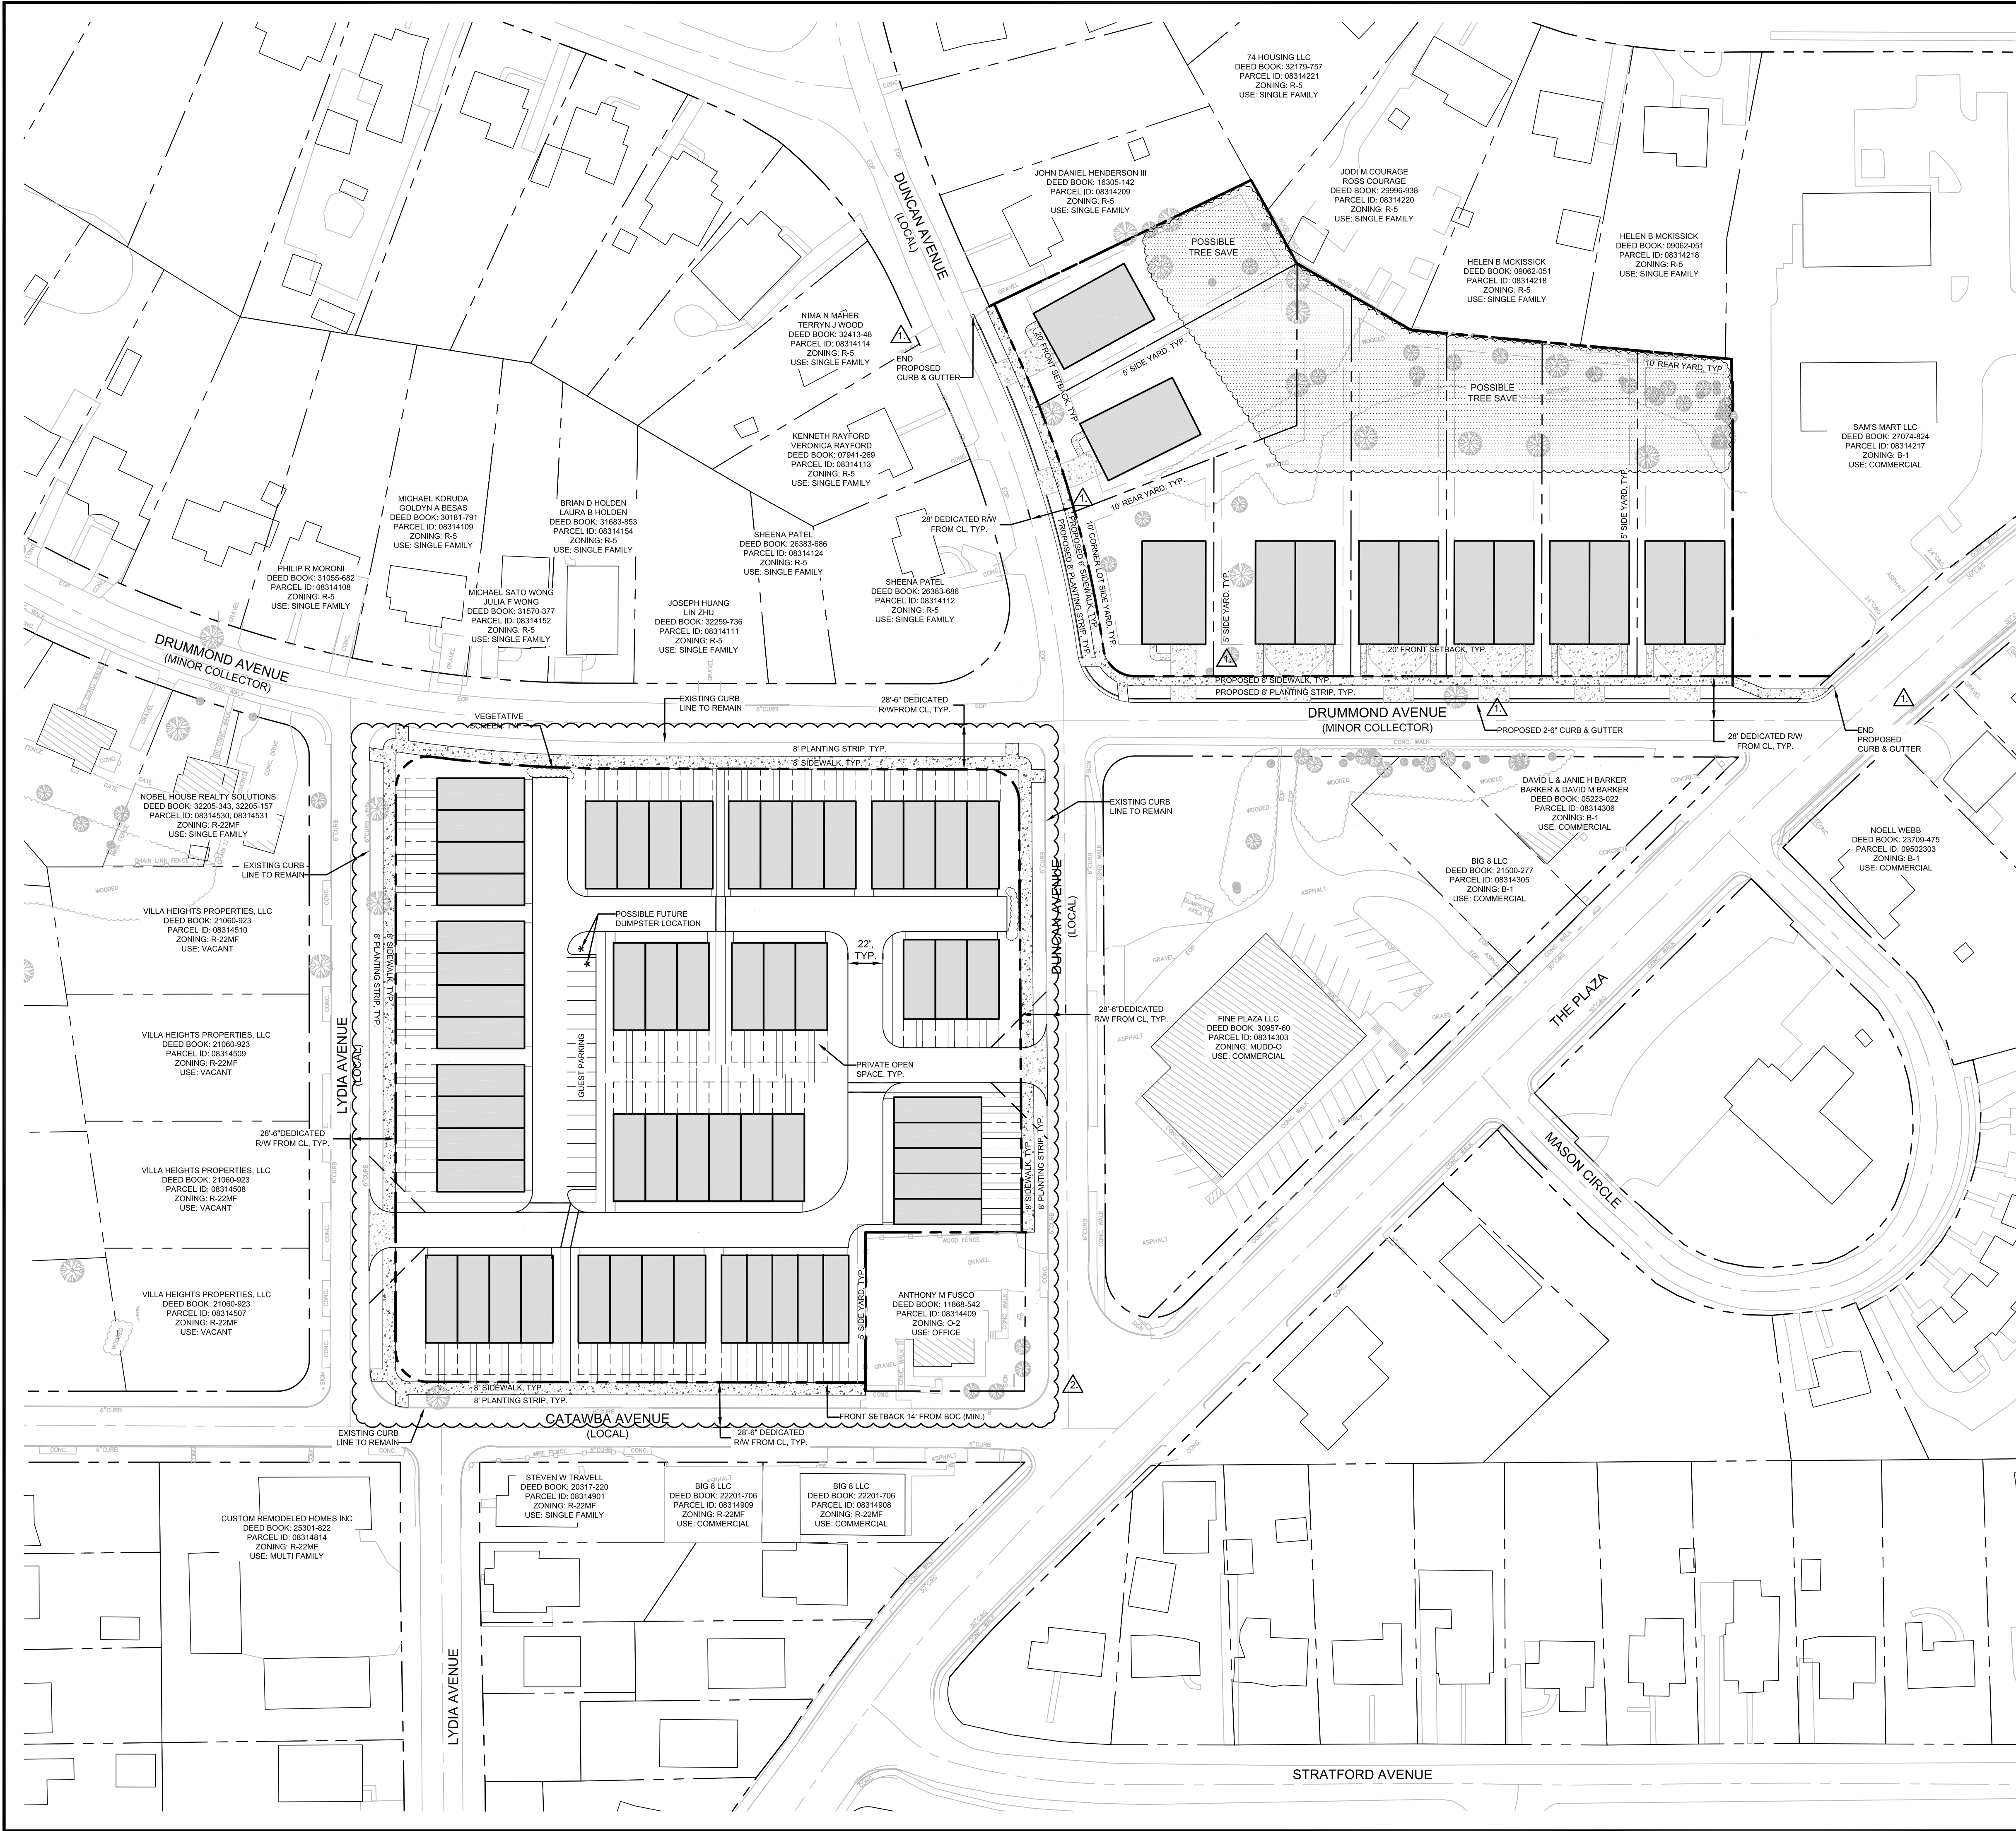

DEVELOPMENT DATA:

TAX PARCEL ID:

EXISTING SITE AREA:

EXISTING ZONING:
EXISTING USE:

PROPOSED ZONING:
PROPOSED USE:
UNITS PROPOSED:
DENSITY PROPOSED:

MIN. FRONT SETBACK:

MIN. SIDE YARD:
MIN. REAR YARD:

PROPOSED BUILDING HEIGHT:

PARKING REQUIRED:

PARKING PROVIDED:

MAX. FLOOR AREA RATIO:

OPEN SPACE REQUIRED:

OPEN SPACE PROVIDED:

WASTE MANAGEMENT:

BUILDING SEPARATION:

TREE SAVE REQUIRED:

TREE SAVE PROVIDED:

08314401, 08314402, 08314403, 08314404, 08314405, 08314406, 08314407, 08314408, 08314210, 08314211, 08314212, 08314213, 08314214, 08314215, 08314216
± 5.79 AC (252,198 SF) TOTAL SITE ACREAGE
± 3.39 AC (147,870 SF) SINGLE-FAMILY ATTACHED
± 2.40 AC (104,328 SF) DUPLEX AND SINGLE-FAMILY DETACHED
R-22MF, O-2, R-5
VACANT

UR-2(CD)
SINGLE-FAMILY ATTACHED AND DETACHED
57 TOWNHOMES; 10 DUPLEXES; 3 SINGLE-FAMILY DETACHED
12.1 UNITS PER AC

14' FROM BOC MIN.; 20' FROM BACK OF SIDEWALK (DUPLEX AND SINGLE-FAMILY DETACHED)
5'; 10' CORNER LOT
10'

SEE DEVELOPMENT STANDARDS

1.5 SPACES PER UNIT (TOWNHOME);
2.0 SPACES PER UNIT (DUPLEX AND SINGLE-FAMILY DETACHED)

PER ORDINANCE

1.0

MIN. 400SF P.O.S. PER UNIT (ATTACHED PRODUCT)



PER ORDINANCE

ROLLOUT CONTAINERS
(PUBLIC FOR SINGLE-FAMILY DETACHED AND DUPLEXES)
(PRIVATE HAULER FOR TOWNHOMES)

10' MIN. (TOWNHOME)

32,614 SF (AVG. TREE SAVE PER LAND USE/ TOTAL SITE ACREAGE)
(10% ON DUPLEX AND SINGLE-FAMILY DETACHED; 15% ON SINGLE-FAMILY ATTACHED)
33,413 SF

This Plan Is A
Preliminary Design.
NOT Released For
Construction.

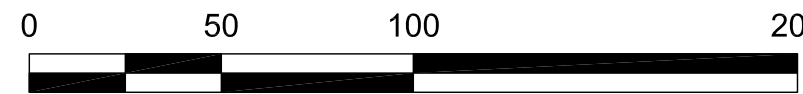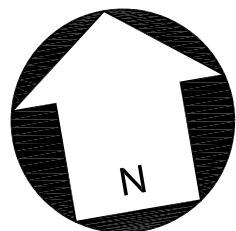

REVISIONS:

No.	Date	By	Description
1	11/09/18	DRW	PER STAFF COMMENTS
2	12/20/18	MDL	REVISED UNIT WIDTH & COUNT, RESPONDED TO NEIGHBOR COMMENTS

CENTRAL LIVING AT VILLA HEIGHTS

CHARLOTTE, NC
DAVID WEEKLEY HOMES
CHARLOTTE, NC

SCHEMATIC SITE PLAN

REZONING PETITION:
2018-111

seals

Project Manager: MDL

Drawn By: DRW

Checked By: MDL

Date: 8/23/18

Project Number: 18021

Sheet Number:

RZ-2

SHEET # 2 OF 2