

SITE LEGEND

- EXISTING PROPERTY LINE
- PROPOSED BUILDING ENVELOPE
- PROPOSED PARKING ENVELOPE
- PROPOSED OPEN SPACE ENVELOPE
- PROPOSED UNDISTURBED LANDSCAPE BUFFER
- PROPOSED REPLANTED LANDSCAPE BUFFER
- PROPOSED FUTURE DEVELOPMENT, TREE SAVE, OR STORMWATER FACILITY
- PROPOSED ROAD
- EXISTING ROAD
- PROPOSED FUTURE ROAD CONNECTION
- FULL ACCESS MOVEMENT

SITE DEVELOPMENT DATA

SITE DEVELOPMENT DATA:
 --ACREAGE: ± 27.41 ACRES
 --TAX PARCEL #: 049-242-07
 --EXISTING ZONING: UR-2(CD)
 --PROPOSED ZONING: UR-2(CD) SPA
 --EXISTING USES: VACANT AND RESIDENTIAL
 --PROPOSED USES: RESIDENTIAL DWELLINGS UNITS AS PERMITTED BY RIGHT, UNDER PRESCRIBED CONDITIONS, TOGETHER WITH ACCESSORY USES, AS ALLOWED IN THE UR-2 ZONING DISTRICT (ALL AS MORE SPECIFICALLY DESCRIBED AND RESTRICTED BELOW IN SECTION 3).
 --MAXIMUM NUMBER OF RESIDENTIAL DWELLING UNITS: UP TO 405 RESIDENTIAL DWELLING UNITS AS ALLOWED BY RIGHT AND UNDER PRESCRIBED CONDITIONS IN THE UR-2 ZONING DISTRICT AND AS MORE SPECIFICALLY DESCRIBED AND RESTRICTED BELOW.
 --MAXIMUM BUILDING HEIGHT: UP TO FOUR (4) STORES AND NOT TO EXCEED 68 FEET WITHIN DEVELOPMENT AREA A AND A1, AND NOT TO EXCEED 48 FEET WITHIN DEVELOPMENT AREA B. BUILDING HEIGHT TO BE MEASURED PER THE ORDINANCE. SOME OF THE BUILDINGS MAY HAVE BASEMENTS. A BASEMENT AS DEFINED BY THE NORTH CAROLINA BUILDING CODE, 2012 EDITION, WILL NOT BE CONSIDERED A STORY FOR THE PURPOSES OF THE HEIGHT LIMIT INDICATED ABOVE.
 --MINIMUM BUILDING HEIGHT: THE PROPOSED MULTI-FAMILY BUILDINGS WILL HAVE A MINIMUM OF THREE (3) STORES (SOME PARTS OF THE BUILDINGS MAY HAVE TWO (2) STORY PORTIONS) HEIGHT OF 40 FEET; THE PROPOSED ATTACHED DWELLING UNITS WILL HAVE A MAXIMUM MINIMUM HEIGHT OF 4830 FEET. THE MINIMUM BUILDING HEIGHT DOES NOT APPLY TO ACCESSORY STRUCTURES, INCLUDING A DETACHED CLUB HOUSE.
 --PARKING: AS REQUIRED BY THE ORDINANCE.

KEY MAP

SCALE

PROJECT

REZONING PETITION NUMBER 2021-047

CAROLYN


CHARLOTTE, NC
 REZONING
 PETITION #2021-047

LANDDESIGN PROJ.# 1019380

REVISION / ISSUANCE

NO.	DESCRIPTION	DATE
1	INITIAL REZONING SUBMITTAL	02.11.2021
2	REZONING RE-SUBMITTAL	05.14.2021
3	REZONING RE-SUBMITTAL	06.24.2021

DESIGNED BY: DW
 DRAWN BY: SC
 CHECKED BY: DW

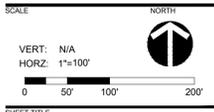

TECHNICAL DATA SHEET

SHEET NUMBER

RZ-1

Site Development Data:

- Acreage: ± 27.41 acres
- Tax Parcel #: 049-242-07
- Existing Zoning: UR-2(CD)
- Proposed Zoning: UR-2(CD) SPA
- Existing Uses: Vacant and Residential
- Proposed Uses: Residential dwellings units as permitted by right, under prescribed conditions, together with accessory uses, as allowed in the UR-2 zoning district (all as more specifically described and restricted below in Section 3).
- Maximum Number of Residential Dwelling Units: Up to 405 residential dwelling units as allowed by right and under prescribed conditions in the UR-2 zoning district and as more specifically described and restricted below.
- Maximum Building Height: Up to four (4) stories and seven (7) feet to exceed 38 feet within Development Area A and A1, and not to exceed 48 feet within Development Area B. Building height to be measured per the Ordinance. Some of the buildings may have basements; a basement as defined by the North Carolina Building Code, 2012 Edition, will not be considered a story for the purposes of the height limit indicated above.
- Minimum Building Height: The proposed multi-family buildings will have a minimum of three (3) stories (some parts of the buildings may have two (2) story portions) height of 40 feet; the proposed attached dwelling units will have a maximum minimum height of 48.00 feet. The minimum building height does not apply to accessory structures, including a detached club house.
- Parking: As required by the Ordinance.

I. General Provisions:

- a. **Site Location.** These Development Standards, the Technical Data Sheet, Schematic Site Plan and other site plan sheets form this rezoning plan (collectively referred to as the "Rezoning Plan") associated with the Rezoning Petition filed by Spectrum Companies ("Petitioner") to accommodate the development of a high quality residential housing community on an approximately 27.41 acre site located at 400 Carolyn Lane (the "Site").
- b. **Zoning Districts/Ordinance.** Development of the Site will be governed by the Rezoning Plan as well as the applicable provisions of the City of Charlotte Zoning Ordinance (the "Ordinance"). Unless the Rezoning Plan establishes more stringent standards, the regulations established under the Ordinance for the UR-2(CD) zoning classification shall govern all development taking place on the Site, subject to the Optional Provisions provided below.
- c. **Graphics and Alterations.** The schematic depictions of the uses, parking areas, sidewalks, structures and buildings, building elevations, driveways, streets, building and parking envelopes other development matters and site elements (collectively the "Development/Site Elements") set forth on the Rezoning Plan should be reviewed in conjunction with the provisions of these Development Standards. Building and parking areas overlap to allow portions of the parking envelope to be used for buildings, and to allow portions of the building envelopes to be used for parking areas. The layout, locations, sizes, and formulations of the Development/Site Elements depicted on the Rezoning Plan are graphic representations of the Development/Site elements proposed. Changes to the Rezoning Plan not anticipated by the Rezoning Plan will be reviewed and approved as allowed by Section 6.207 of the Ordinance.

Since the project has not undergone the design development and construction phases, it is intended that this Rezoning Plan provide for flexibility in allowing some alterations or modifications from the graphic representations of the Development/Site Elements. Therefore, there may be instances where minor modifications will be allowed without requiring the Administrative Amendment Process per Section 6.207 of the Ordinance. These instances would include changes to graphics if they are:

- i. minor and don't materially change the overall design intent depicted on the Rezoning Plan.

The Planning Director will determine if such minor modifications are allowed per this amended process, and if it is determined that the alteration does not meet the criteria described above, the Petitioner shall then follow the Administrative Amendment Process per Section 6.207 of the Ordinance; in each instance, however, subject to the Petitioner's appeal rights set forth in the Ordinance.

2. Permitted Uses, Development Area Limitations:

- a. For ease of reference, the Rezoning Plan sets forth three (3) Development Areas as generally depicted on the Technical Data Sheet as Development Areas A, A1 and B (each a "Development Area" and collectively the "Development Areas").
- b. The principal buildings constructed on the Site may be developed with up to 405 residential dwellings units as permitted by right, under prescribed conditions above together with accessory uses allowed in the UR-2(CD) zoning district.
- c. Of the total number of allowed dwelling units no more than 340 multi-family dwelling units will be allowed, the remaining number of allowed dwelling units may be constructed as attached dwelling units. The proposed/allowed multi-family dwelling units must be constructed in Development Area A and A1. The proposed/allowed attached dwelling units will be constructed within Development Area B or A1. In no scenario shall there be more than 405 dwelling units constructed on the Site (Development Areas A, A1 and B).

3. Transportation Improvements and Access:

I. Proposed Improvements:

Improvements. The Petitioner plans to provide or cause to be provided on its own or in cooperation with other parties who may implement portions of the improvements, the improvements set forth below to benefit overall traffic patterns throughout the area in accordance with the following implementation provisions.

- a. The Petitioner will construct the portion of the proposed north/south public street located on the Site (Public Street A), as well as the portion offsite to the north connecting to University City Boulevard, per the cross-sections indicated on Sheet RZ-3 and as generally depicted on the Rezoning Plan. The Petitioner may request the assistance of the City with the acquisitions of right-of-way to allow existing Carolyn Lane to be re-aligned to intersect with proposed Public Street A as generally depicted on the Rezoning Plan.
- b. The Petitioner will extend Twitter Lane and Brook Nicole Place into the Site from their terminuses at the Site's boundary as Public Street B and C respectively, and per the cross-sections indicated on Sheet RZ-3 as generally depicted on the Rezoning Plan.
- c. The City Council approved on July 13th, 2020 that the City Manager negotiate a reimbursement agreement with the Petitioner to design and construct the Dave McKinney Avenue extension from W. Rocky River Road to the connection point within the southern property line of the Site.
- d. If the City and the Petitioner are not able to finalize a reimbursement agreement for the extension of Dave McKinney as described above the Petitioner will grant to the City any temporary construction easements needed on the Petitioner's Site to complete the connection of Dave McKinney Avenue.
- e. The Petitioner will provide \$100,000 toward the installation of a traffic signal at the intersection of Dave McKinney Avenue and W. Rocky River Road, should a) the City of Charlotte and the Petitioner enter into a developer reimbursement agreement and the cost of the signal is not covered by the agreement, or b) the City of Charlotte and the Petitioner do not enter into a developer reimbursement agreement and the City executes an agreement to begin construction of the extension of Dave McKinney Avenue from W. Rocky River Road to the connection on the Site by July 1, 2022."
- f. The Petitioner will extend Twitter Lane from its current terminus at Sanctuary Place, and tie it into proposed Public Street B. Twitter Lane to be extended per approved plan (SDRMFR-2014-00012) if the necessary right-of-way and associated easements and agreements can be obtained. If the right-of-way and associated easements are unable to be obtained, documentation of attempts will be provided.
- g. NC 49 & Carolyn Lane:
 - The Petitioner will install a traffic signal to maintain a full movement intersection (signal installation to be standard wooden pole signalization).
 - One ingress and two egress lanes (a 100-foot left turn lane and a terminating right turn lane on Carolyn Lane)
 - An eastbound right turn lane with 100 feet of storage on NC 49
 - A westbound left turn lane with 225 feet of storage on NC 49 within existing median
- h. Dave McKinney Avenue at Carolyn:
 - The Petitioner will improve the intersection of Dave McKinney Avenue Extension & Carolyn Lane Realignment as follows:
 - A southbound left turn lane with 50 feet of storage on Dave McKinney Avenue Extension
 - A southbound thru lane on Dave McKinney Avenue Extension
 - A northbound through-right turn lane on Dave McKinney Avenue Extension
- i. NC 49 & Sanctuary Place:
 - Convert the existing full movement intersection to a half directional crossover maintaining the storage lengths of existing left turn lanes on NC 49 (eastbound - 120'; westbound - 225')
- j. The Petitioner will fund and construct up to four (4) speed humps on Brook Nicole Place and Rockland Drive if the streets qualify for traffic calming measures as outlined in the City's policies (meets speed hump warrants), and the residents of the Crab Orchard neighborhood secure the necessary signatures to allow the speed humps to be constructed. The Petitioner's offer/commitment to construct the speed humps will expire one year after the last certificate of occupancy is issued for the dwelling units constructed on Development Area A.
- k. The Petitioner will petition to close and abandon Joe Whitener Road during the land development approval process for the Site.

l. The Petitioner will construct the required roadway improvements and provide any required sidewalk and utility easements needed for these improvements prior to the issuance of a certificate of occupancy. Bonding options shall be in accordance with City Code and specified below in Note II. b and c.

m. Any right-of-way to be dedicated for the required roadway improvements will be dedicated via fee simple conveyance before the Site's first certificate of occupancy is issued. The Petitioner will provide a permanent sidewalk easement for any of the proposed sidewalks located along the public streets located outside of the right-of-way. The permanent sidewalk easement will be located a minimum of two (2) feet behind the sidewalk where feasible.

II. Standards, Phasing and Other Provisions.

- a. **CDOT/NC DOT Standards.** All of the foregoing public roadway improvements will be subject to the standards and criteria of CDOT/NC DOT, as applicable. It is understood that such improvements may be undertaken by the Petitioner on its own or in conjunction with other development or roadway projects taking place within the area, by way of a private/public partnership effort or other public sector project support.
- b. **Substantial Completion.** Reference to "substantial completion" for certain improvements as set forth in the provisions of Section 3.I. above shall mean completion of the roadway improvements in accordance with the standards set forth in Section 3.II.a above provided, however, in the event all roadway improvements are not completed at the time that the Petitioner seeks to obtain a certificate of occupancy for building(s) on the Site in connection with related development phasing described above, then the Petitioner will work with City Staff to determine a process to allow the issuance of certificates of occupancy for the applicable buildings, and in such event the Petitioner may be asked to post a letter of credit or a bond for any improvements not in place at the time such a certificate of occupancy is issued to secure completion of the applicable improvements.
- c. **Right-of-way Availability.** It is understood that some of the public roadway improvements referenced in section I. above may not be possible without the acquisition of additional right of way. If after the exercise of diligent good faith efforts over a minimum of a 60 day period, the Petitioner is unable to acquire any land necessary to provide for any such additional right of way upon commercially reasonable terms and at market prices, then CDOT, the City of Charlotte Engineering Division or other applicable agency, department or governmental body may proceed with acquisition of any such land. In such event, the Petitioner shall reimburse the applicable agency, department or governmental body for the cost of any such acquisition proceedings including compensation paid by the applicable agency, department or governmental body for any such land and the expenses of such proceedings. Furthermore, in the event public roadway improvements referenced in section I. above are delayed because of delays in the acquisition of additional right-of-way as contemplated herein and such delay extends beyond the time that the Petitioner seeks to obtain a certificate of occupancy for building(s) on the Site in connection with related development phasing described above, then the Petitioner will work with City Staff to determine a process to allow the issuance of certificates of occupancy for the applicable buildings; provided, however, Petitioner continues to exercise good faith efforts to complete the applicable road-way improvements, in such event the Petitioner may be asked to post a letter of credit or a bond for any improvements not in place at the time such a certificate of occupancy is issued to secure completion of the applicable improvements.
- d. **Alternative Improvements.** Changes to the above referenced roadway improvements can be approved through the Administrative Amendment process upon the determination and mutual agreement of Petitioner, CDOT, Engineering and Property Management, and the Planning Director as applicable, provided, however, the proposed alternate transportation improvements provide (in the aggregate) comparable transportation network benefits to the improvements identified in this Petition.

III. Access.

- a. Access to the Site will be from University City Blvd., Carolyn Lane, by way of a Public Street A, and from the extension of Twitter Lane and Brook Nicole Place (Public Street B and C) as generally depicted on the Rezoning Plan, subject to adjustments as set forth below.
- b. The alignment of the vehicular circulation and driveways may be modified by the Petitioner to accommodate changes in traffic patterns, parking layouts and any adjustments required for approval by the Charlotte Department of Transportation (CDOT) in accordance with published standards so long as the street network set forth on the Rezoning Plan is not materially altered.
5. **Streetscape, Buffer, Landscaping Open Space and Screening:**
 - a. A sixteen (16) foot setback as measured from the future proposed back of curb along Carolyn Lane, Public Street A, and Public Street B will be provided as generally depicted on the Rezoning Plan.
 - b. An eight (8) foot planting strip and an eight (8) foot sidewalk will be provided along Carolyn Lane, Public Street A, B and Public Street C, within the required setbacks as generally depicted on the Rezoning Plan provided, however, the streetscape may be amended to accommodate on-street parking.
 - c. An eight (8) foot planting strip and a twelve (12) foot multi-use path (MUP) will be provided along the University City Boulevard frontage and extend to Sanctuary Place.
 - d. An 80-foot buffer will be provided along the eastern and southern property line as generally depicted on the Rezoning Plan. This 80-foot buffer will be composed of two parts; the first part, adjacent to the property line, will be a 50-foot undisturbed buffer, the second part will be a 30-foot area that will be landscaped to meet Class C Buffer standards. Portions of the 50-foot undisturbed buffer may be disturbed to allow the proposed public street connections indicated on the Rezoning Plan. Any portion of the buffer, outside of the public street r/w, that are disturbed will be replanted to meeting Class C Buffer standards.
 - e. Within the Open Space Envelope indicated in Development Area A, the Petitioner may construct a primary building that may contain the club house, leasing office and other associated amenities areas for the multi-family community. The Open Space envelope may also be improved with a pool and other associated amenities and supporting auxiliary structures. A minimum 7,000 square feet of improved open space will be provided. Minimum improvements to include: landscaping, hardscape elements, seating and lighting.
 - f. Meter banks will be screened where visible from public view at grade level.

6. General Design Guidelines:

- a. The building materials used on the principal buildings constructed on Site will be a combination of portions of the following: brick, stone, precast stone, precast concrete, synthetic stone, cementitious fiber board, stucco, EIFS, decorative block and/or wood (the "Preferred Exterior Building Materials"). Vinyl or aluminum as a building material may only be used on windows, soffits and on handrails/railings.
- b. The maximum contiguous area without windows or doors on any floor shall not exceed 20 feet in length. Where blank or unarticulated walls 20' or greater cannot be addressed principally with doors or windows, they shall be treated with a combination of the following options: (i) a higher level of transparency on the ground floor (exaggerated or larger windows indicative of living areas); and (ii) horizontal and vertical variations in wall planes. If the final architectural design cannot meet the design standards for blank wall articulation, alternative innovative design solutions may be considered for approval by the Planning Director.
- c. Buildings over 150 feet in length shall provide façade variations that visually separate the individual units. This can be accomplished through measures such as window arrangement and size variation, Balcony arrangement, unit entrance design, roof variation, material changes, and/or offset wall planes.
- d. Residential building entrances facing a public street, that are common entrances and are not individual unit entrances, shall be at or slightly above grade and shall be highly visible and architecturally treated as prominent pedestrian entrances through a combination of at least five (5) of the following features: (i) decorative pedestrian lighting/scones; (ii) architectural details carried through to upper stories; (iii) covered porches, canopies, awnings or sunshades; (iv) archways; (v) transom windows; (vi) terraced or raised planters that can be utilized as seat walls; (vii) common outdoor seating enhanced with specialty details, paving, landscaping or water features; (viii) double doors; (ix) stoops or stairs; and/or (x) contrasting pavement from primary sidewalk.
(This provision does not apply to the individual unit entrances from the attached dwelling units).
- e. To provide a level of comfort and security for residents on the first floor of residential buildings, the first floor shall be visually and physically separated from the sidewalk. Examples include increasing the setback, installing additional landscaping, raising or lowering the first floor or other methods.
- f. Where ground floor connection to units is not possible and a shared or common entry is used, transition from the street to the entry itself is provided to create a unique sense of entry for pedestrians. The ground level transitions are thoughtfully designed and incorporated into the overall character of the building and include any / all the following: changes in grade or setback, stairs, low masonry walls, ornamental railing, changes in paving material, additional landscaping or other methods.
- g. Buildings are placed to present a front or side façade to all the proposed public streets.
- h. Buildings front a minimum of 50% of the total network required street frontage on the site (exclusive of driveways, pedestrian access, points, accessible open space, tree save or natural areas, tree replanting areas and storm water facilities).
- i. Parking lot areas will not be located between any of the proposed building and Public Street A, B and C, however, parking lot areas may be located to the side of the buildings as generally depicted on the Rezoning Plan.
- j. Provide usable and accessible open space at a minimum of 1 square foot/100 square feet gross floor area or 1 square feet /200 square feet lot area, whichever is greater, incorporating seating, plantings and/or other amenities.
- k. Internal sidewalk connections shall be provided between buildings and from buildings to all publicly accessible on-site facilities (parking areas, bicycle facilities, open space, etc.) and abutting or adjacent parks, greenways, bikeways, trails, developments, and transit stops. Internal sidewalks shall be hard surfaced and at least 5 feet in width unless connecting to four units or less.
- l. Fences or walls used for screening shall be constructed in a durable fashion of brick, stone, other finished masonry materials, wood split-rail, vinyl, metal, or other materials specifically designed as fencing materials.
- m. Service equipment such as dumpsters, refuse areas, recycling and storage are screened from view from public streets with materials and design to be compatible with principal structures. Such design includes a minimum 20% Preferred Exterior Building Materials.

n. All rooftop mechanical equipment on buildings shall be screened from public view from below by integrating the equipment into the building and roof design to the maximum extent feasible, using parapet walls or similar architectural treatments.

o. If applicable ventilation grates located at the first-floor level in a building facade oriented to any public street must be decorative (*detail of grate to be provided during land development approval process when ventilation grates are proposed*).

p. For flat roofs, a parapet extends above the roof plane and include an element that provides a visual termination of the façade. The parapet extends far enough above the roof plane that all mechanical equipment is concealed from views extending to the far edge of any adjacent ROW.

q. For pitched roofs (not including details that may include crickets, towers or other elements that slope back to the primary roof) the minimum slope shall be (4:12), excluding buildings with a flat roof and parapet walls.

7. Environmental Features:

- a. The petitioner shall comply with the Charlotte City Council approved and adopted Post Construction Stormwater Ordinance. The location, size, and type of storm water management systems depicted on the Rezoning Plan are subject to review and approval as part of the full development plan submittal and are not implicitly approved with this rezoning. Adjustments may be necessary to accommodate actual storm water treatment requirements and natural site discharge points.
- b. For adjoining parcels receiving storm water discharge the petitioner shall analyze the adequacy of the existing storm water conveyance on the adjoining parcels. Depending on drainage patterns and site discharge locations this could include to Carolyn Ln and/or Misty Eve Ln. If the existing storm water conveyance on the adjoining parcels or cross drains are found to be inadequate, the Petitioner shall make a good faith effort with the property owner(s) to improve the storm water conveyance or mitigate the storm water discharge onto the adjoining parcels.
- c. Development within the SWIM/PCSO Buffer shall be coordinated with the subject to approval by Charlotte-Mecklenburg Storm Water Services and mitigation if required by City ordinance.
- d. The Site shall comply with the Tree Ordinance. Tree save area for the entire Site may be met in Development Area A or Development Area B or any combination thereof.

8. Lighting:

- a. All new attached and detached lighting shall be fully shielded downwardly directed and full cut off fixture type lighting excluding lower, decorative lighting that may be installed along the driveways, sidewalks, hardscape, amenity areas, and parking areas.
- b. Detached lighting on the Site, except streetlights located along public streets, will be limited to 22 feet in height.

9. Mecklenburg County Park and Recreation:

- a. The Petitioner will continue to explore with Mecklenburg County Park and Recreation the possibility of identifying a location on the Site that could be used for a small public park.

10. Amendments to the Rezoning Plan:

- a. Future amendments to the Rezoning Plan (which includes these Development Standards) may be applied for by the then Owner or Owners of the applicable development area or portion of the Site affected by such amendment in accordance with the provisions herein and of Chapter 6 of the Ordinance.

11. Binding Effect of the Rezoning Application:

- a. If this Rezoning Petition is approved, all conditions applicable to the development of the Site imposed under the Rezoning Plan and subsequently amended in the manner provided herein and under the Ordinance, be binding upon and inure to the benefit of the Petitioner and subsequent owners of the Site or Development Areas, as applicable, and their respective heirs, devisees, personal representatives, successors in interest or assigns.

KEY MAP

SCALE

PROJECT

CAROLYN

CHARLOTTE, NC
REZONING
PETITION #2021-047

LANDDESIGN PROJ.# 1019380

REVISION / ISSUANCE

NO.	DESCRIPTION	DATE
1	INITIAL REZONING SUBMITTAL	02.11.2021
2	REZONING RE-SUBMITTAL	05.14.2021
3	REZONING RE-SUBMITTAL	06.24.2021

DESIGNED BY: DW
DRAWN BY: SC
CHECKED BY: DW


SCALE NORTH
VERT: N/A
HORZ: N/A

SHEET TITLE


DEVELOPMENT STANDARDS

SHEET NUMBER


RZ-2

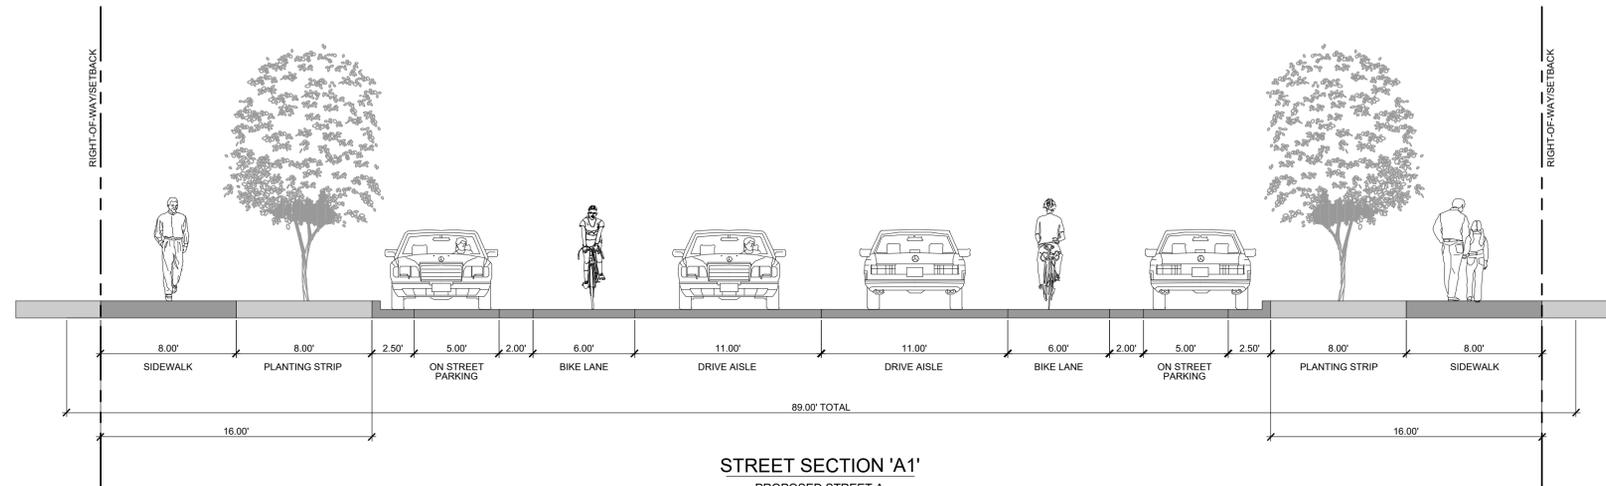

STREET SECTION 'A1'
 PROPOSED STREET A
 1"=5'
 (MODIFIED-BASED ON SECTION A15 OF THE
 UNIVERSITY CITY ADOPTED AREA PLAN)

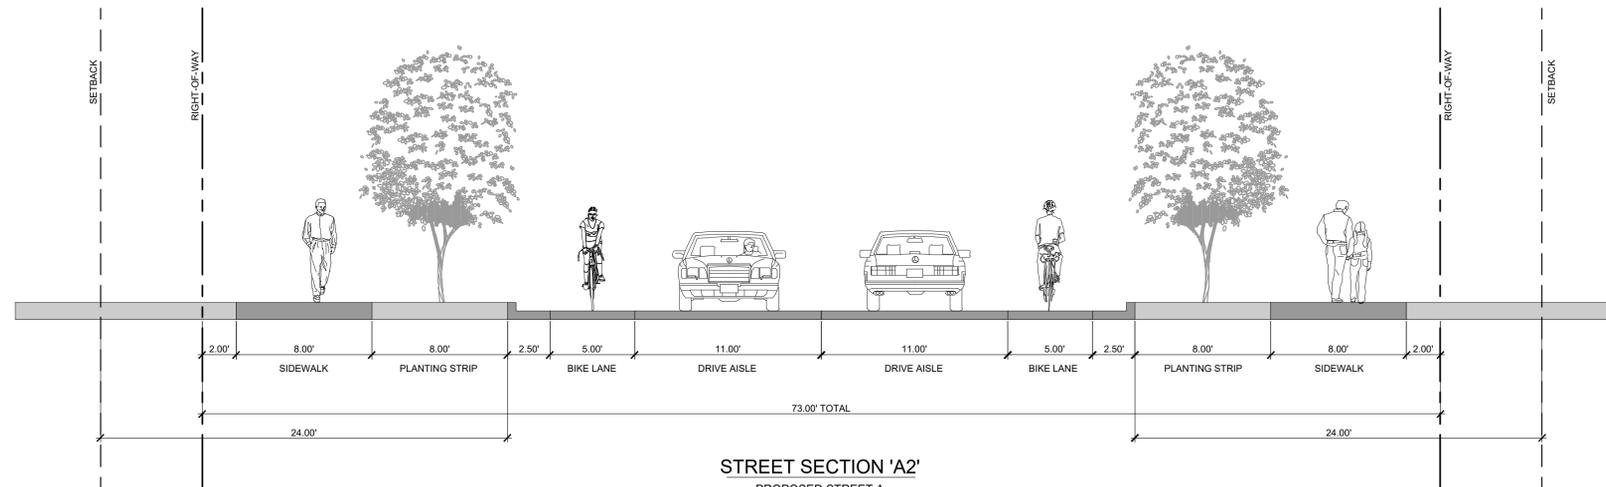

STREET SECTION 'A2'
 PROPOSED STREET A
 1"=5'
 (MODIFIED-BASED ON SECTION A15 OF THE
 UNIVERSITY CITY ADOPTED AREA PLAN)

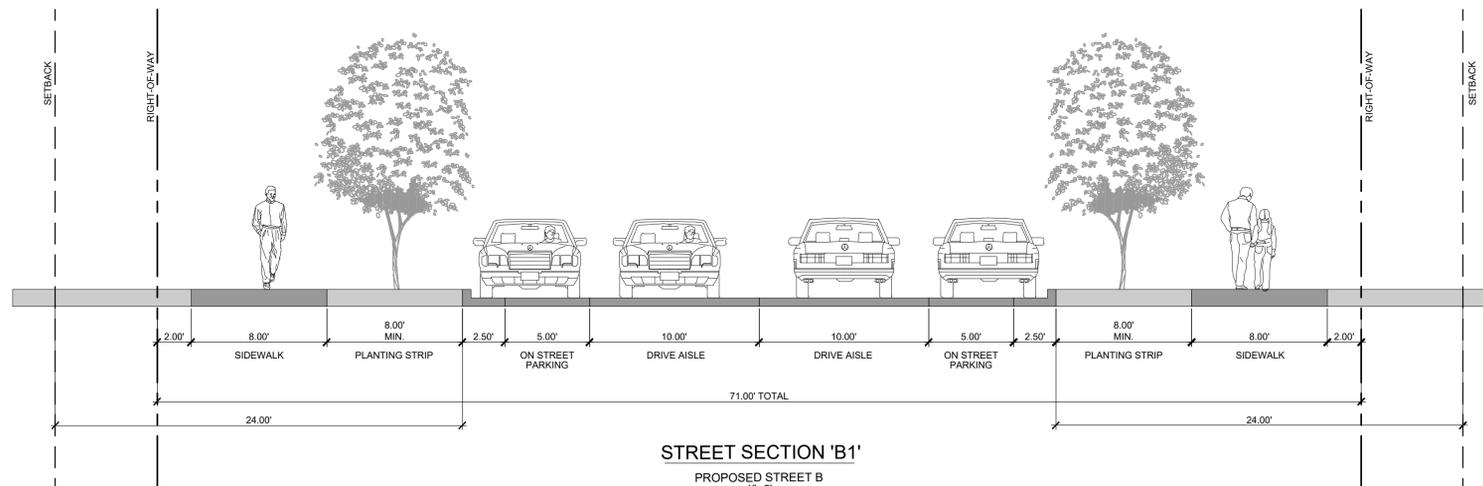

STREET SECTION 'B1'
 PROPOSED STREET B
 1"=5'
 (LOCAL RESIDENTIAL WIDE STREET)

KEY MAP

SEAL

**REZONING
 PETITION
 NUMBER 2021-047**

PROJECT

CAROLYN


CHARLOTTE, NC
 REZONING
 PETITION #2021-047

LANDESIGN PROJ.# 1019380

REVISION / ISSUANCE

NO.	DESCRIPTION	DATE
1	INITIAL REZONING SUBMITTAL	02.11.2021
2	REZONING RE-SUBMITTAL	05.14.2021
3	REZONING RE-SUBMITTAL	06.24.2021

DESIGNED BY: DW
 DRAWN BY: SC
 CHECKED BY: DW

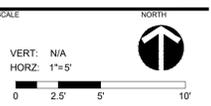

STREET SECTIONS

SHEET NUMBER
RZ-3

