



O 2459 Wilkinson Blvd, Ste 200 Charlotte, NC 28208
P 704.343.0608
W www.drgrp.com



FOR PUBLIC HEARING


2020-144

REZONING DOCUMENT

PEGRAM SITE
CHARLOTTE, NORTH CAROLINA

HOPPER COMMUNITIES
1616 CLEVELAND AVENUE
CHARLOTTE, NC 28203

SCHEMATIC SITE PLAN

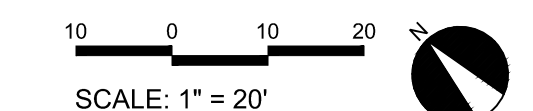


PROJECT #: 598-016
DRAWN BY: JO
CHECKED BY: NB

AUGUST 21, 2020

REVISIONS:

1. 12.14.20 - PER STAFF COMMENTS
2. 06.08.21 - PER SITE UPDATES
3. 08.16.21 - PER SITE UPDATES

RZ1.0

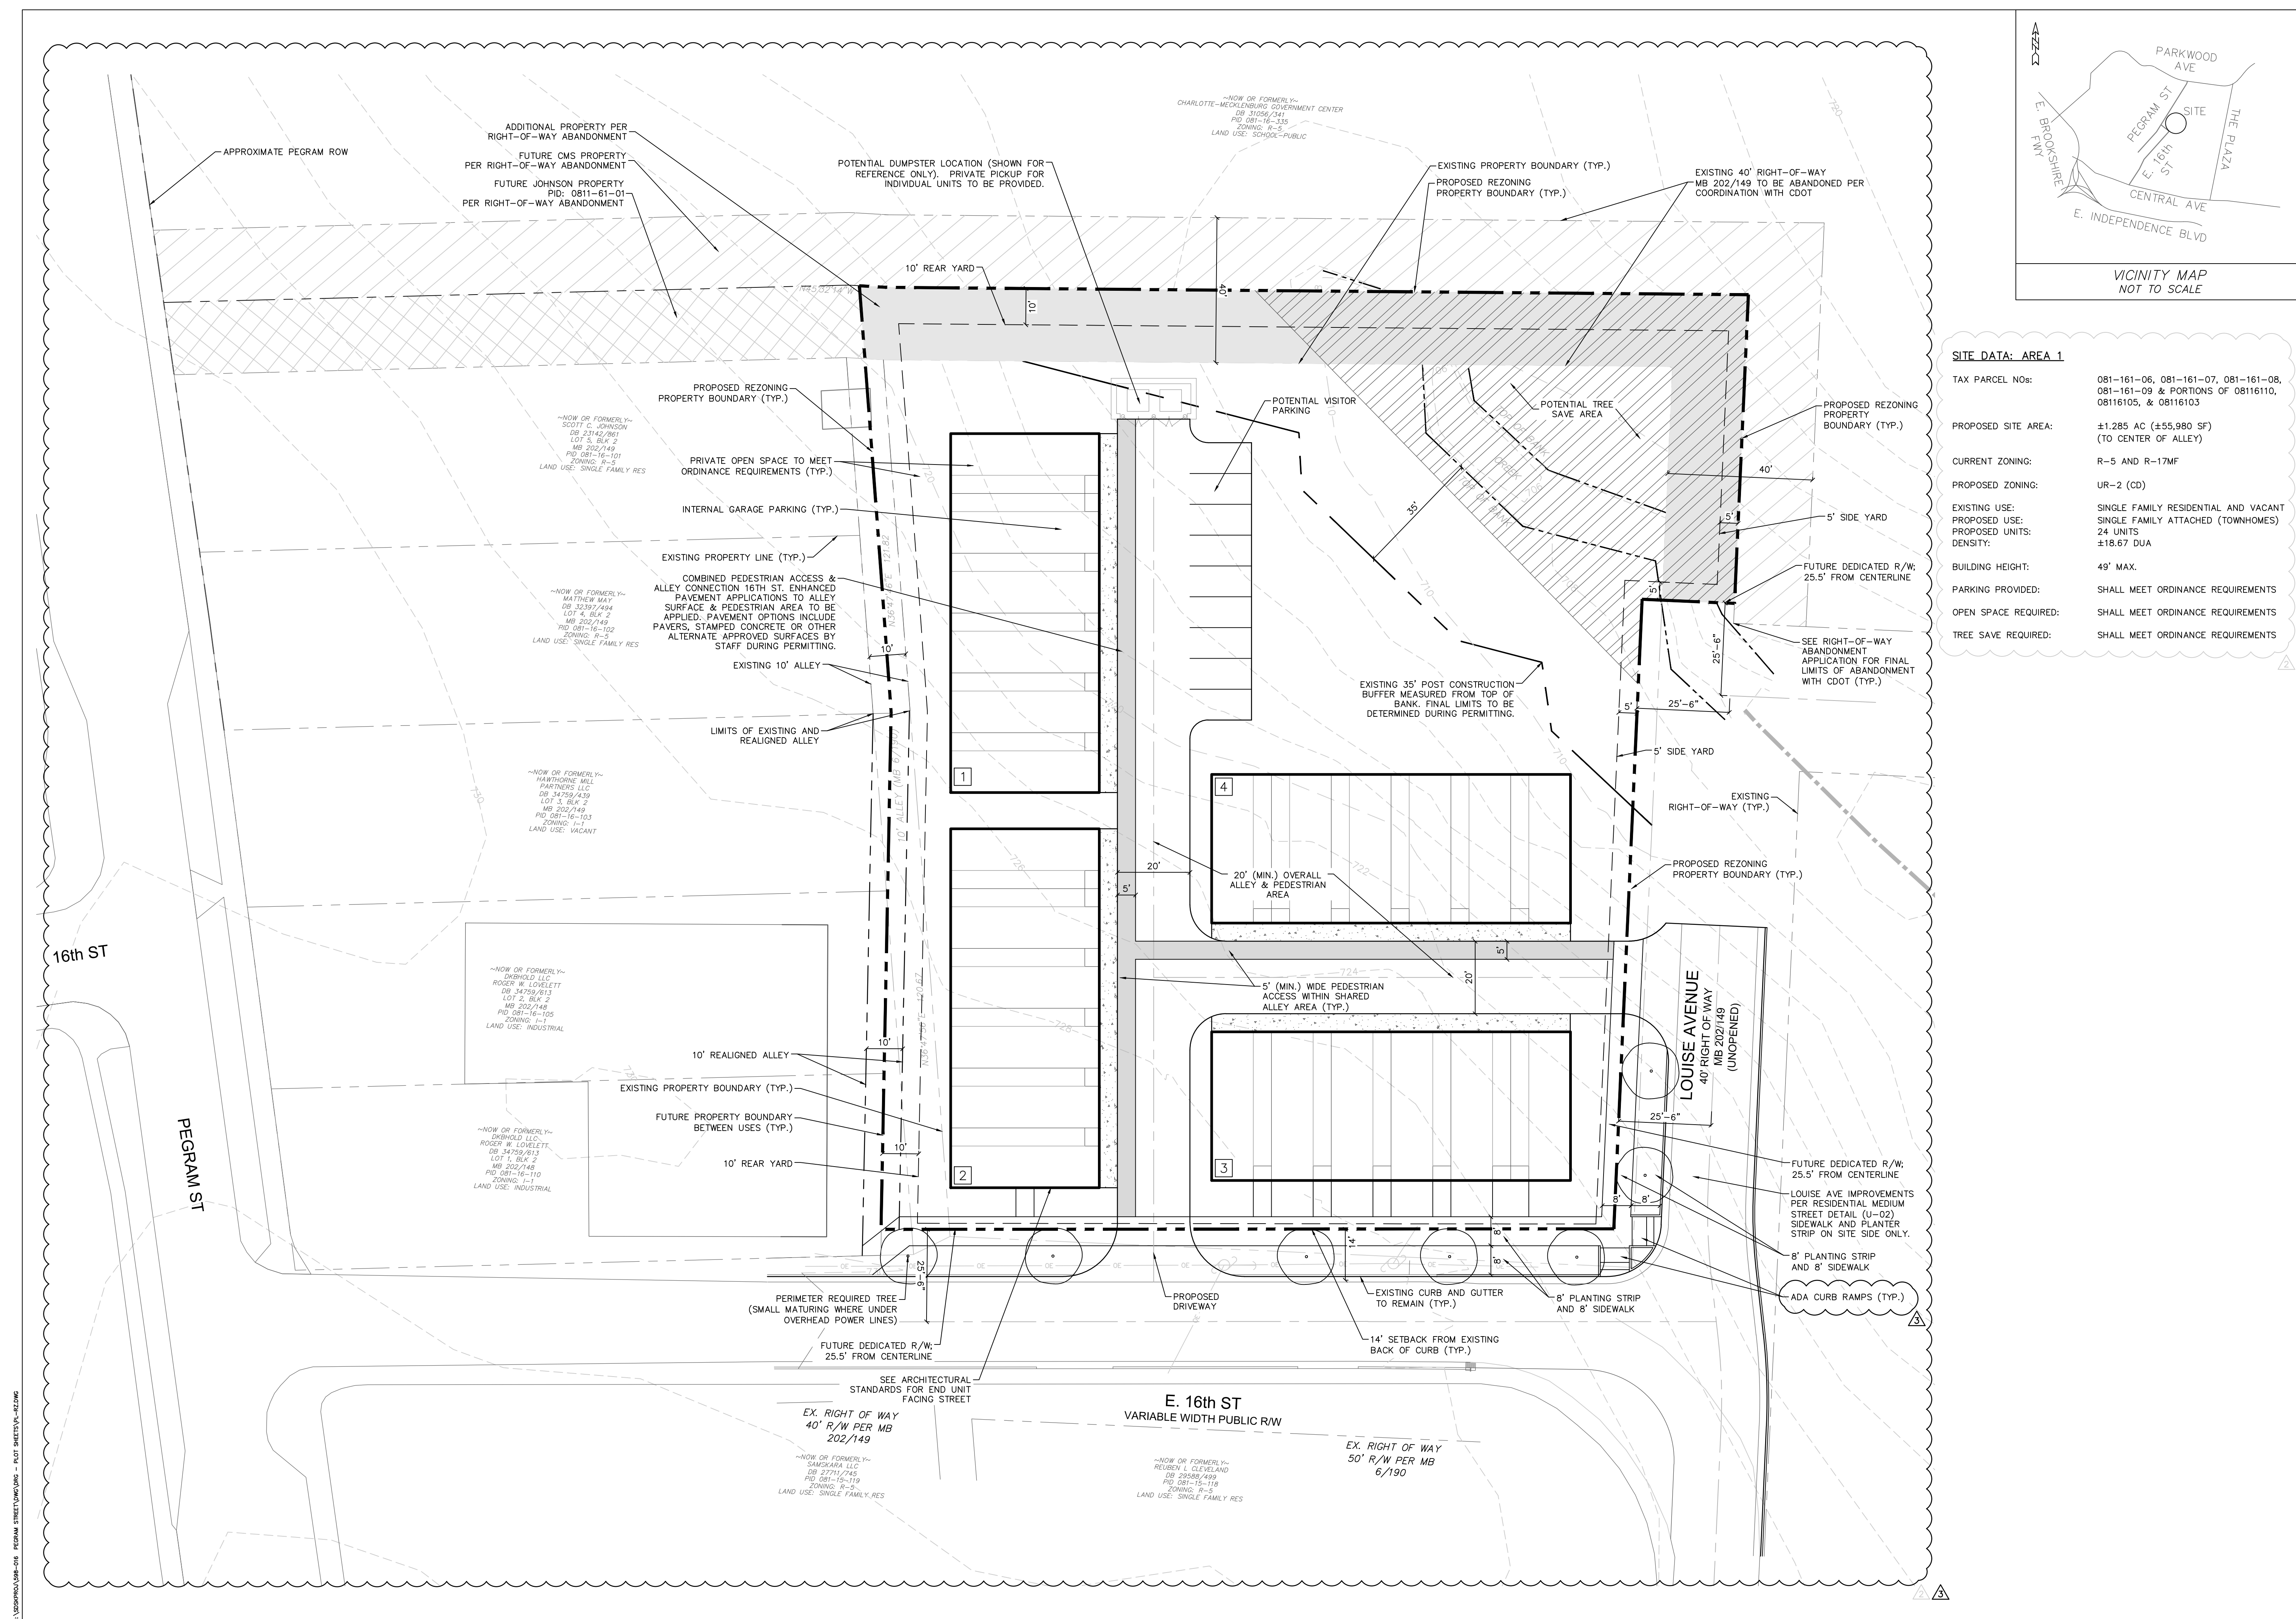

QUESTION	ANSWER
1. What is the purpose of the study?	To determine the effect of the use of a mobile phone on the performance of a task.
2. What is the independent variable?	The use of a mobile phone.
3. What is the dependent variable?	The performance of a task.
4. What is the hypothesis?	The use of a mobile phone will have a negative effect on the performance of a task.
5. What is the conclusion?	The use of a mobile phone has a negative effect on the performance of a task.

11. THE ACTUAL WIDTHS OF THE SINGLE FAMILY ATTACHED DWELLING UNITS TO BE CONSTRUCTED ON THE SITE MAY VARY FROM THE WIDTHS DEPICTED ON THE ATTACHED CONCEPTUAL, ARCHITECTURAL PERSPECTIVE AND ON THE REZONING PLAN.

3. ANY REFERENCE TO THE ORDINANCE HEREIN SHALL BE DEEMED TO REFER TO THE REQUIREMENTS OF THE ORDINANCE IN EFFECT AS OF THE DATE THIS REZONING PETITION IS APPROVED.

