




1 NORTH ELEVATION, RIDGE RD. 1/8"=1'-0"

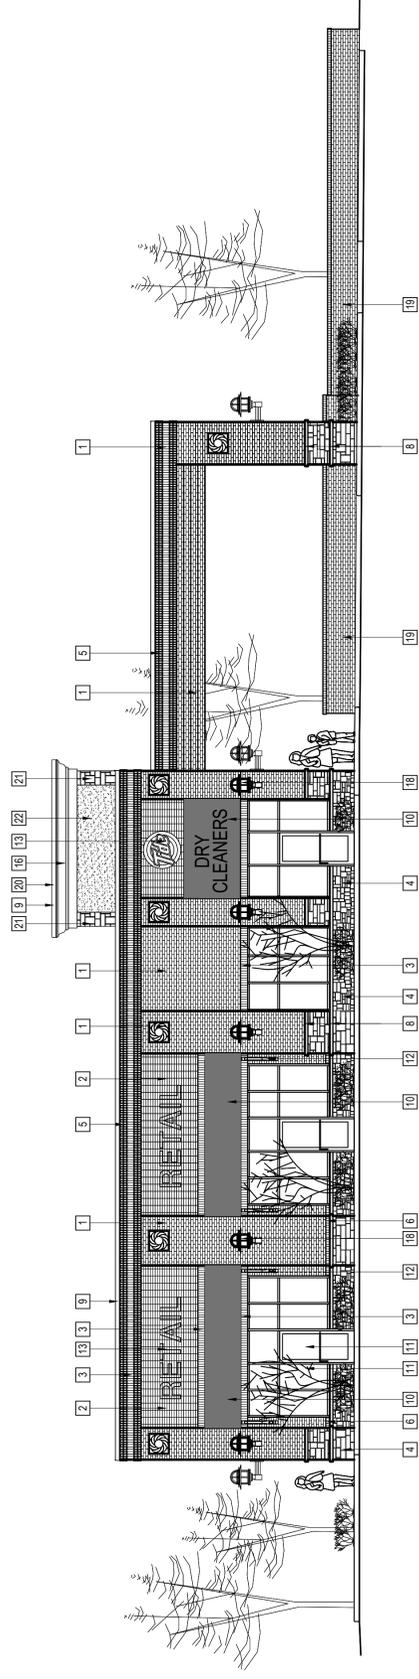

2 SOUTH ELEVATION PARKING LOT SIDE 1/8"=1'-0"

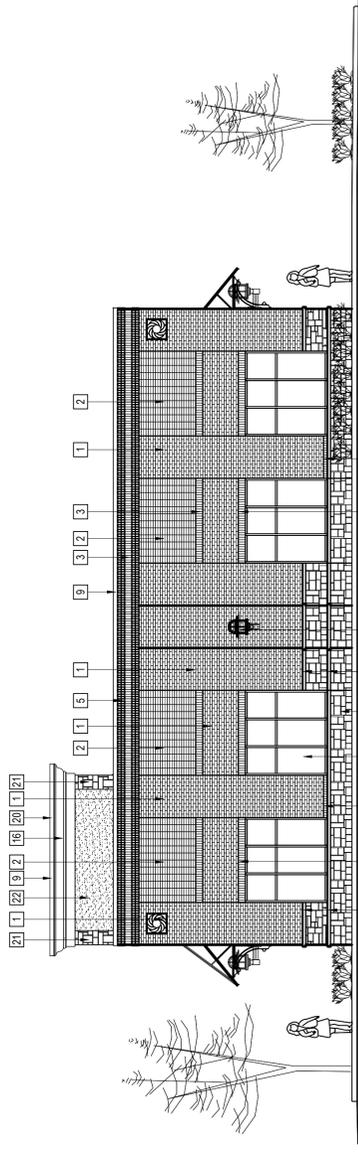

3 WEST ELEVATION, BRICE KNOLL LANE 1/8"=1'-0"

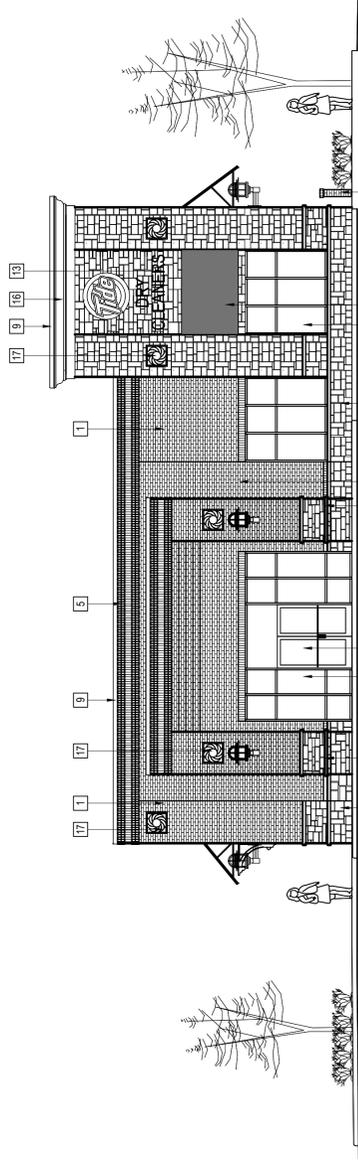


4 EAST ELEVATION, DRIVE UP CANOPY SIDE 1/8"=1'-0"

EXTERIOR MATERIAL SCHEDULE	
1	MODULAR BRICK VENEER COLOR A WITH STANDARD MORTAR, RUNNING BOND
2	MODULAR BRICK VENEER COLOR B WITH STANDARD MORTAR, STACK BOND
3	MODULAR BRICK VENEER COLOR A WITH STANDARD MORTAR, SOLDIER
4	MANUFACTURED STONE
5	MODULAR BRICK VENEER COLOR A WITH STANDARD MORTAR, DENT
6	MODULAR BRICK VENEER COLOR A WITH STANDARD MORTAR, ROWLOCK SEE WALL SECTIONS
7	1/2" BRICK EXPANSION JOINT WITH BACKER ROD AND SEALANT TO MATCH THE BRICK COLOR
8	PRECAST WATER TABLE
9	PREFINISHED SNAP-LOCK COPING SYSTEM
10	CANVAS AWNINGS
11	ALUMINUM STOREFRONT SYSTEM WITH 1" INSULATED LOW E GLAZING
12	PREFINISHED DECORATIVE BRACKET - FYPOM BKT3842
13	SIGN BY OWNER, SEPARATE SIGN PERMIT IS REQUIRED
14	ROOF TOP UNIT, SEE ROOF PLAN AND MECHANICAL DRAWINGS
15	ROOF LINE BEHIND THE PARAPET
16	EIFS CORNICE
17	PRECAST MEDALION
18	LIGHT FIXTURE
19	3'-0" HIGH BRICK SCREEN WALL TO SCREEN THE PARKING AND VALET MANEUVERING SPACE. SEE SITE PLAN
20	A FEATURE BEYOND
21	RETURN THE MANUFACTURED STONE
22	EXTERIOR INSULATION FINISH SYSTEM, COLOR TO MATCH THE STONE COLOR

5 EXTERIOR MATERIAL SCHEDULE

ISSUED FOR REZONING
 ISSUED FOR CONSTRUCTION

1 ON 1
 ONE ON ONE DESIGN, Ltd.
 "a division of one"
 2719 LILLY MILL RD.
 CHARLOTTE, NC 28210
 phone: 704-643-8877
 fax: 704-643-8821
 email: dlvrettes@carolina.rr.com

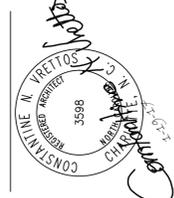

TAG VENTURES, LLC
 421 PENMAN ST.
 SUITE 110
 CHARLOTTE, NC 28203

REZONING PETITION
 PORTION OF
 TAX PARCEL 027-561-19
 RIDGE RD. CONNECTOR
 CHARLOTTE, NC

ELEVATIONS

Drawn By
 CNV
 Issue Date: 11-28-16
 Drawing File Name
 0716_RZ-1_Elevations.dwg
 Revisions
 No. 1 Date 1-19-17
 No. _____ Date _____
 No. _____ Date _____
 No. _____ Date _____
 No. _____ Date _____

Project Number
2816
 Building

Sheet
 Of
RZ2-1