



\2022 Jobs\22101 - Harvest Hills\CAD\Sketch Planning\22101 RZ SPA Ba

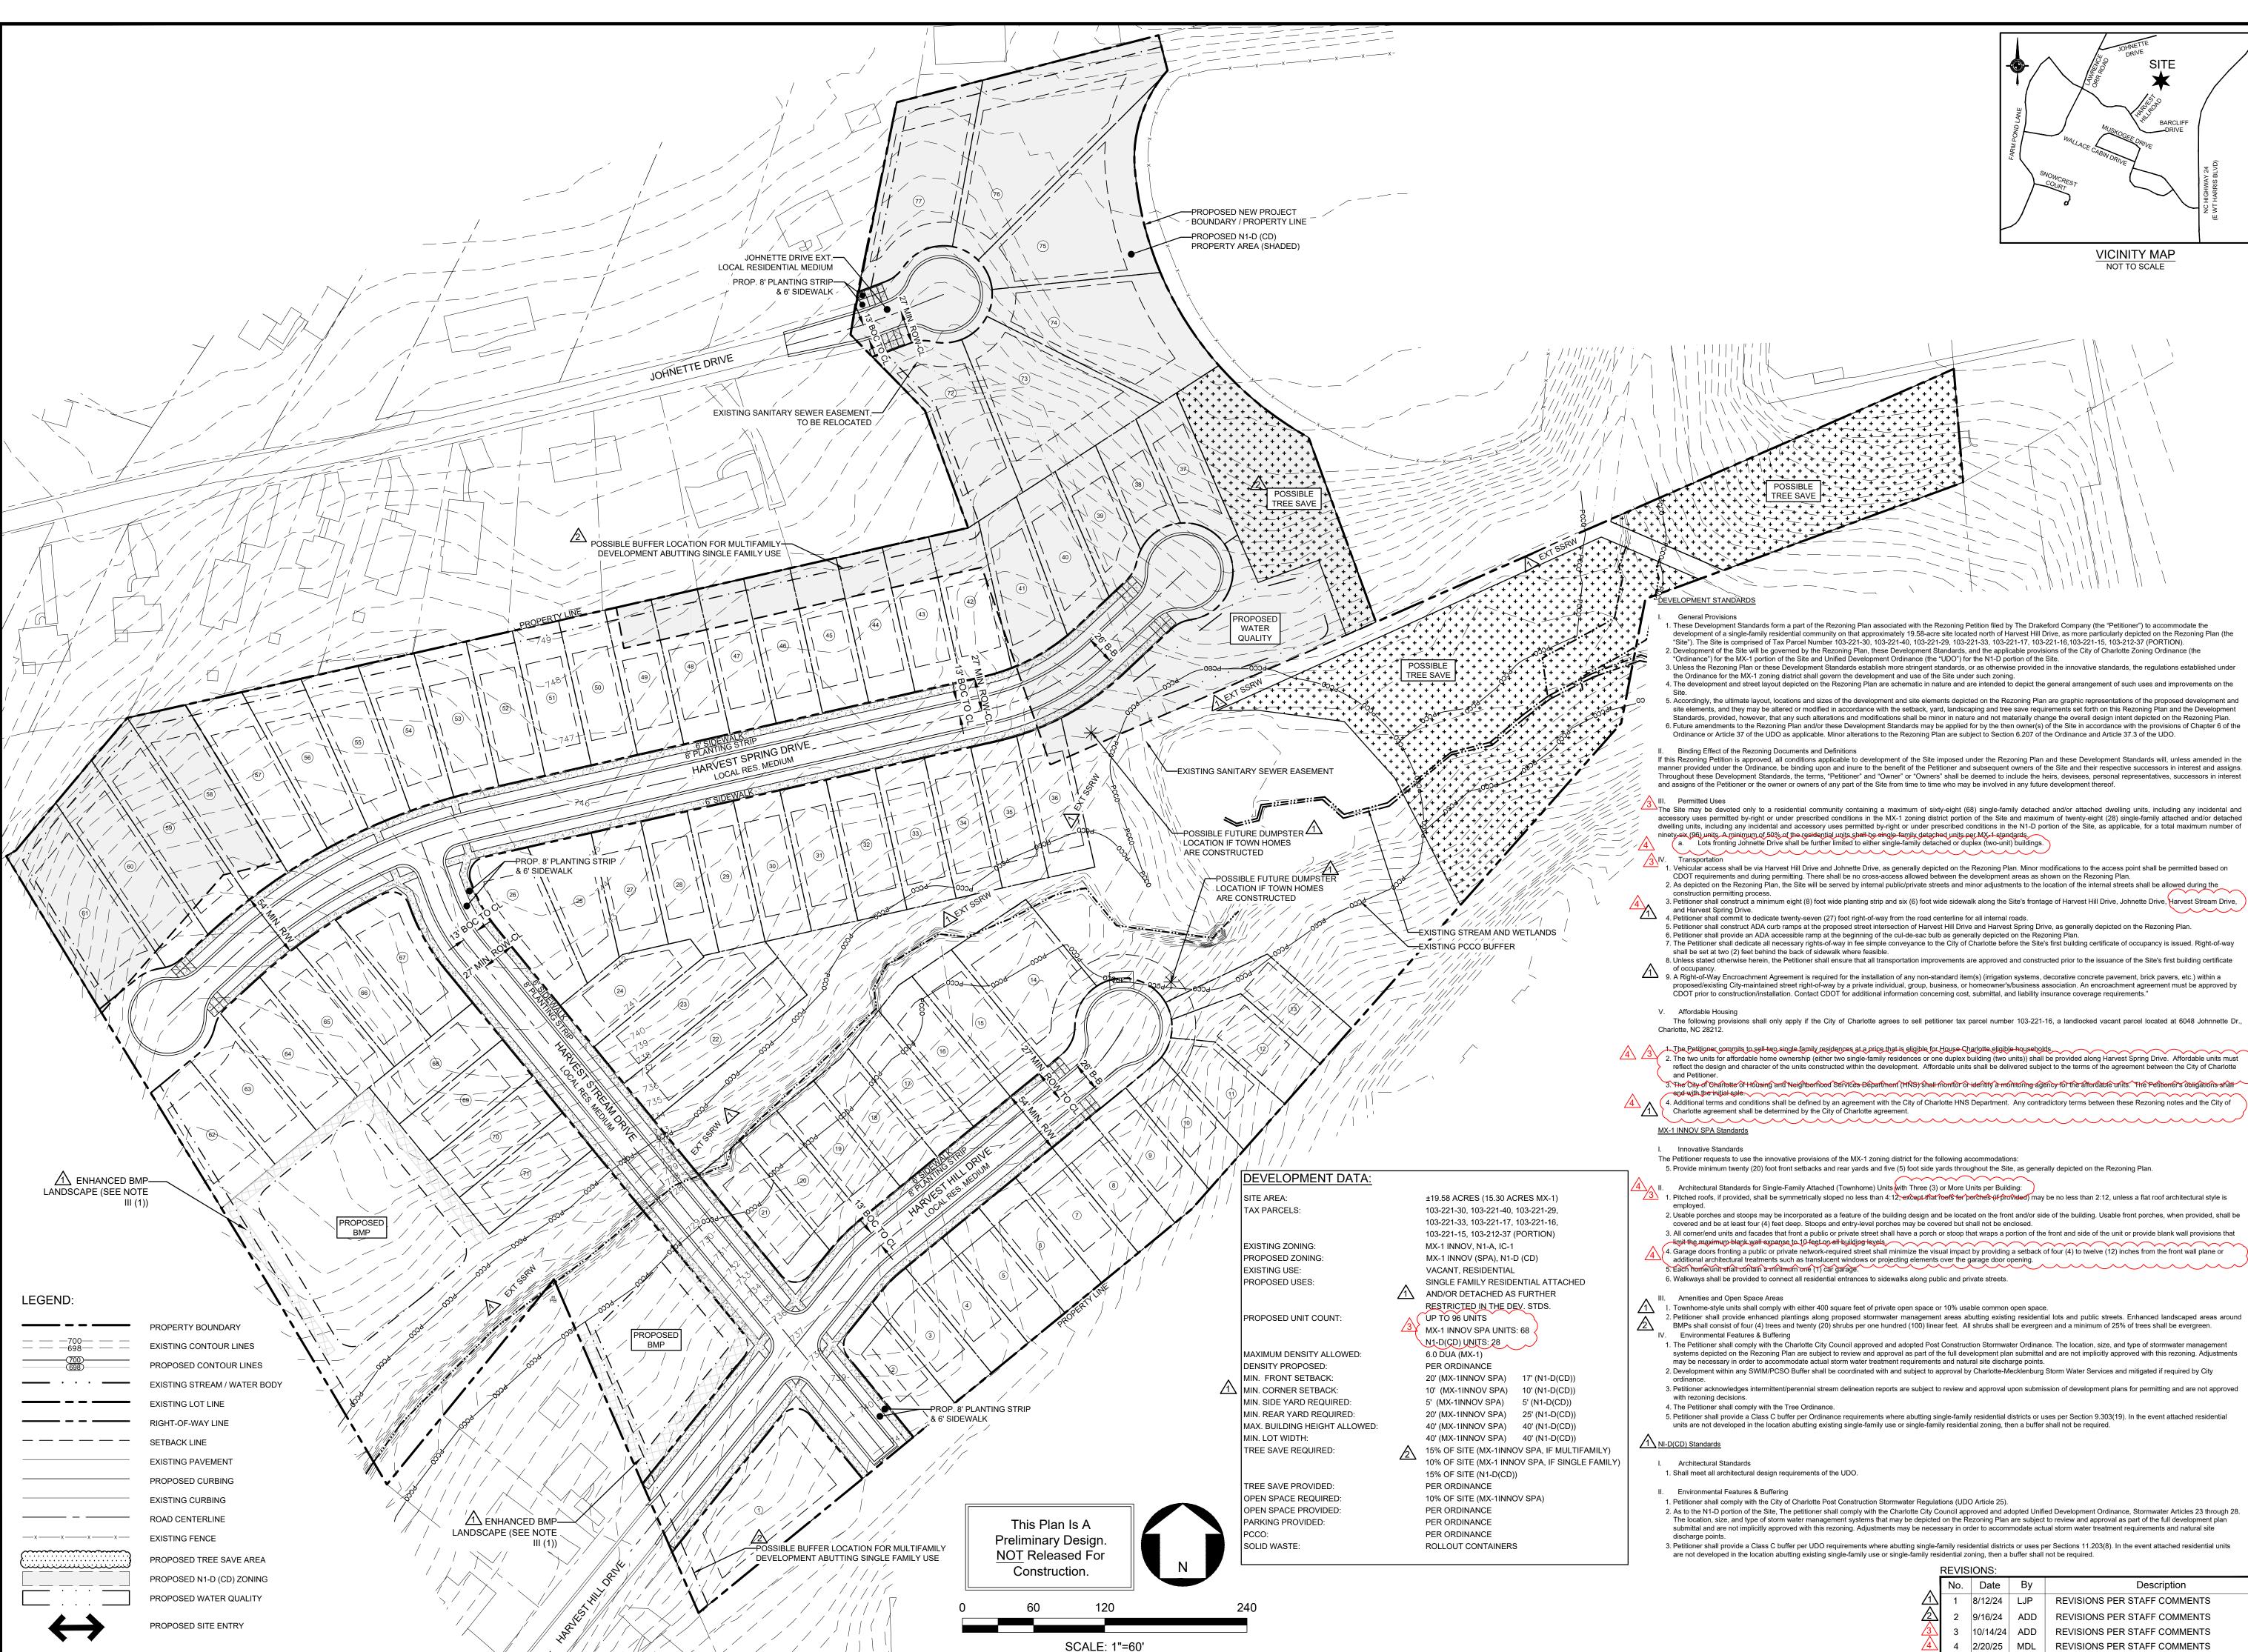

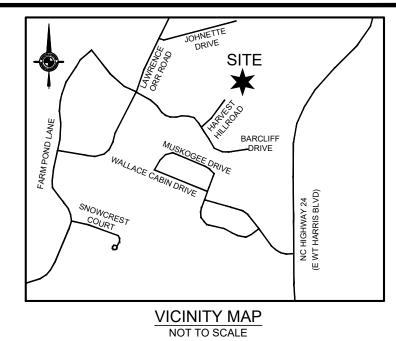

	REVIS	IONS:		
	No.	Date	Ву	
Â	1	8/12/24	LJP	REVISIONS PER
	2	9/16/24	ADD	REVISIONS PER
3	3	10/14/24	ADD	REVISIONS PER
4	4	2/20/25	MDL	REVISIONS PER

R STAFF COMMENTS STAFF COMMENTS STAFF COMMENTS STAFF COMMENTS



S \sim \bigcirc S \mathbf{O} LC) **U** M 4

REZONING SITE PLAN

RZP-2024-072

CORPORATE CERTIFICATIONS NC PE : C-2930 NC LA : C-253 SC ENG : NO. 3599 SC LA : NO. 211

Project Manager:	MDH
Drawn By:	ADD
Checked By:	MDL
Date:	5/30/24
Project Number:	22101

Sheet Number:

