

APPROVED BY  
CITY COUNCIL  
JUN 22 2009

**ai DESIGN GROUP**  
ARCHITECTURE / INTERIORS  
500 South College St.  
Suite 200  
Charlotte, NC 28202  
Phone (704) 731-8080  
Fax (704) 731-8090  
www.aideginc.com

The ultimate configuration of the Areas and the parcels or lots forming parts thereof, have not been finalized. As a consequence, the Area designations on this Sheet which accompany the Petition are schematic in nature and is not to be considered as the final definition of the Areas but rather as a preliminary graphic representation of the general locations of the Areas generally depicted on this Sheet may be subject to variations that do not materially change the development intent generally depicted. The Areas may, therefore, be altered or modified during the design development and construction document phases subject to the Ordinance.

Mark	Date	Description
2	05-12-09	PER STAFF REVIEW COMMENTS
1	05-18-09	PER REVIEW COMMENTS

Project No.:  
Drawn by:  
Checked by:  
Cad Dwg File:

The information contained in this drawing is the property of Ai Design Group, Inc. This information should be deemed to be correct and superior to electronic information. Electronic information is a component of the instrument of service and is only for the client's benefit on the specific project and for a specific use. There is no representation of the suitability of the electronic information for other purposes, of the durability of the information, or the medium through which the information is transmitted. This drawing may not be used or reproduced in any form without the written consent of Ai Design Group, Inc. Any use for a purpose other than that for which the information is intended shall be at the user's risk, and therefore the receiver shall protect and indemnify Ai Design Group, Inc. from any claims, costs, losses, or damages. Transfer of the information does not transfer any license to use the underlying software or to extinguish the rights of Ai Design Group, Inc. to reuse the information in the general course of a professional practice.


Permit-Seal

Client/Project  
**MIXED-USE SPORTS AND ENTERTAINMENT FACILITY**  
7100 STATESVILLE RD.  
4916 AIRWAY DR  
CHARLOTTE, NC



Title  
**REZONING PETITION No. 2009-052**  
04-27-2009

Sheet Title  
**TECHNICAL DATA-SHEET**

Drawing No.  
**RZ-1**

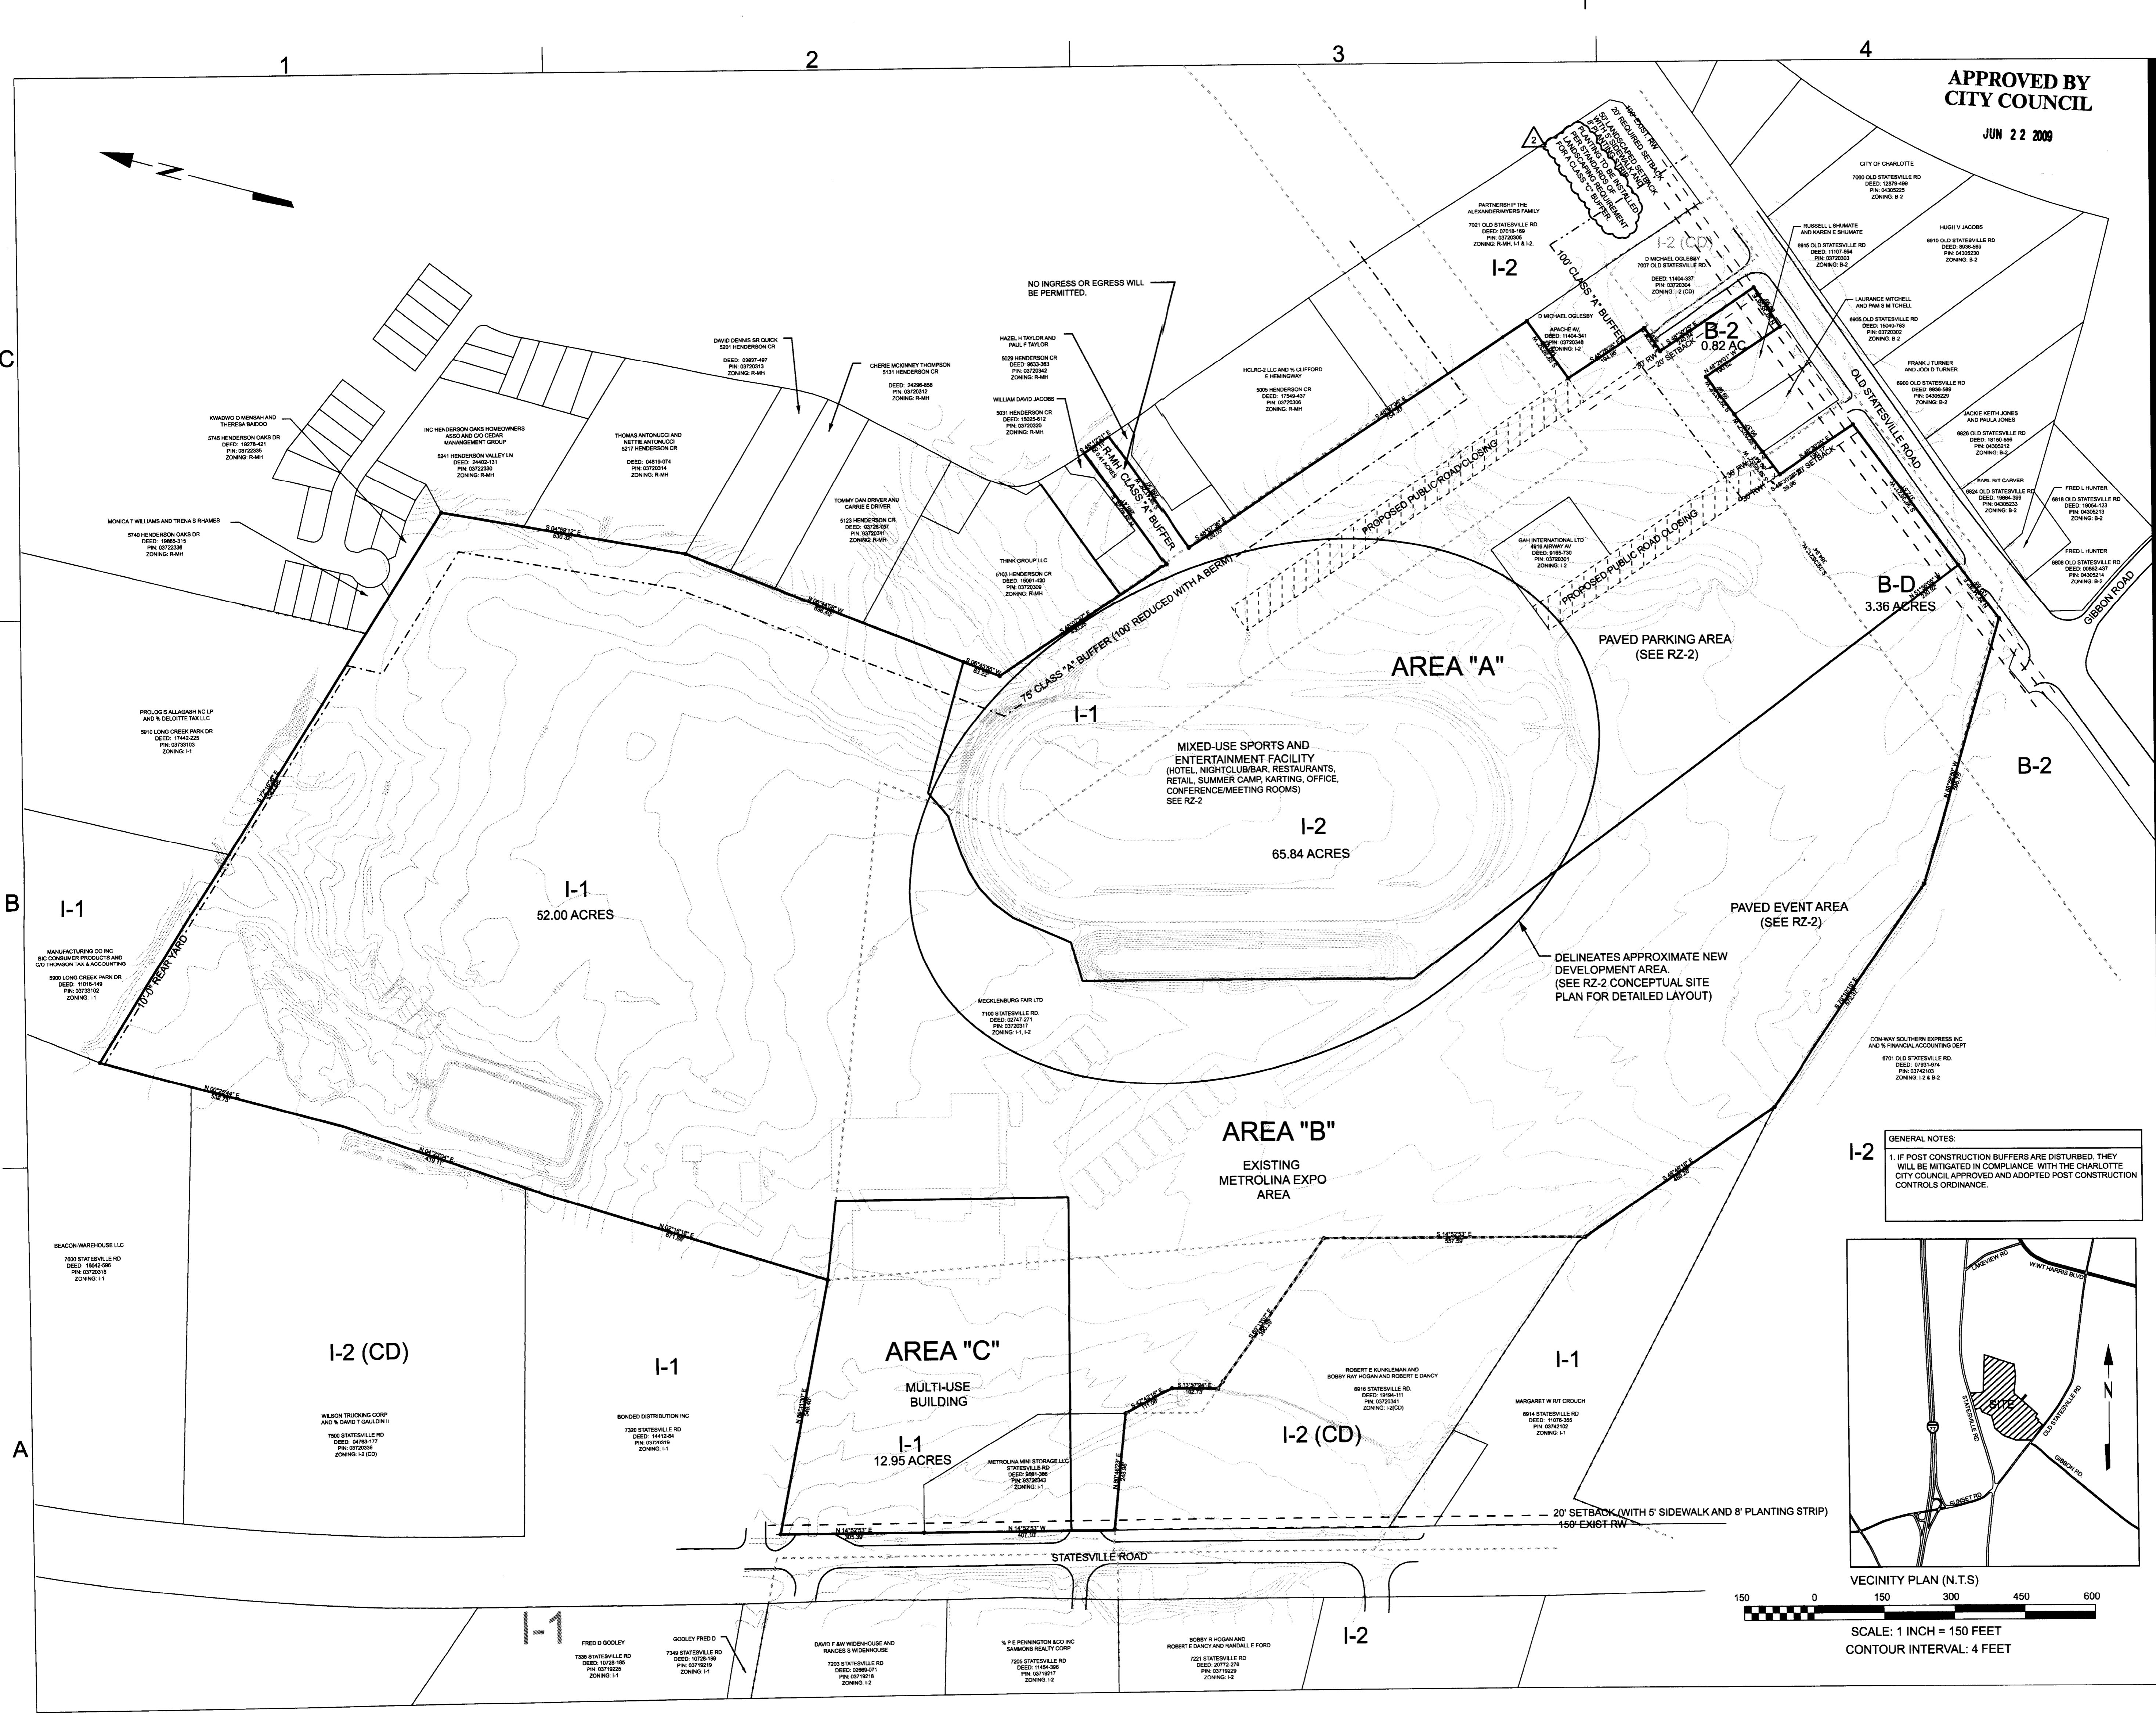

GENERAL NOTES:  
1. IF POST CONSTRUCTION BUFFERS ARE DISTURBED, THEY WILL BE MITIGATED IN COMPLIANCE WITH THE CHARLOTTE CITY COUNCIL APPROVED AND ADOPTED POST CONSTRUCTION CONTROLS ORDINANCE.

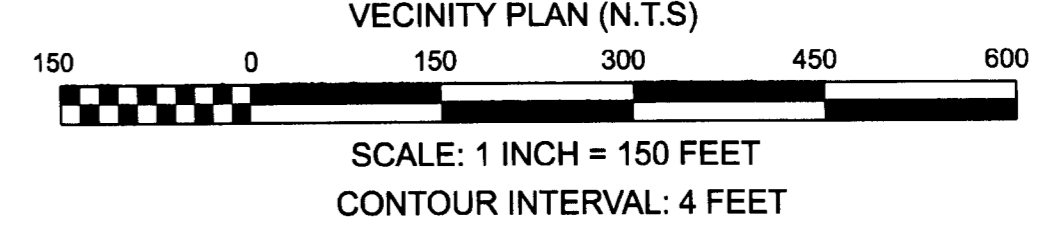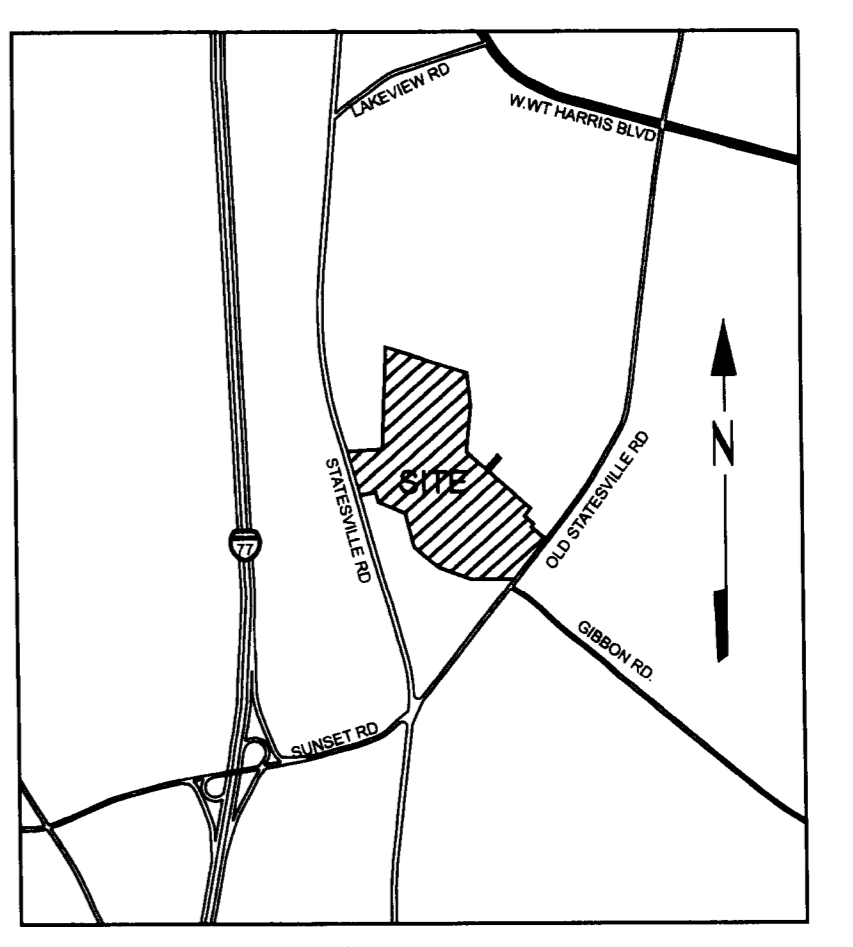

1

2


3

4

C

B

A

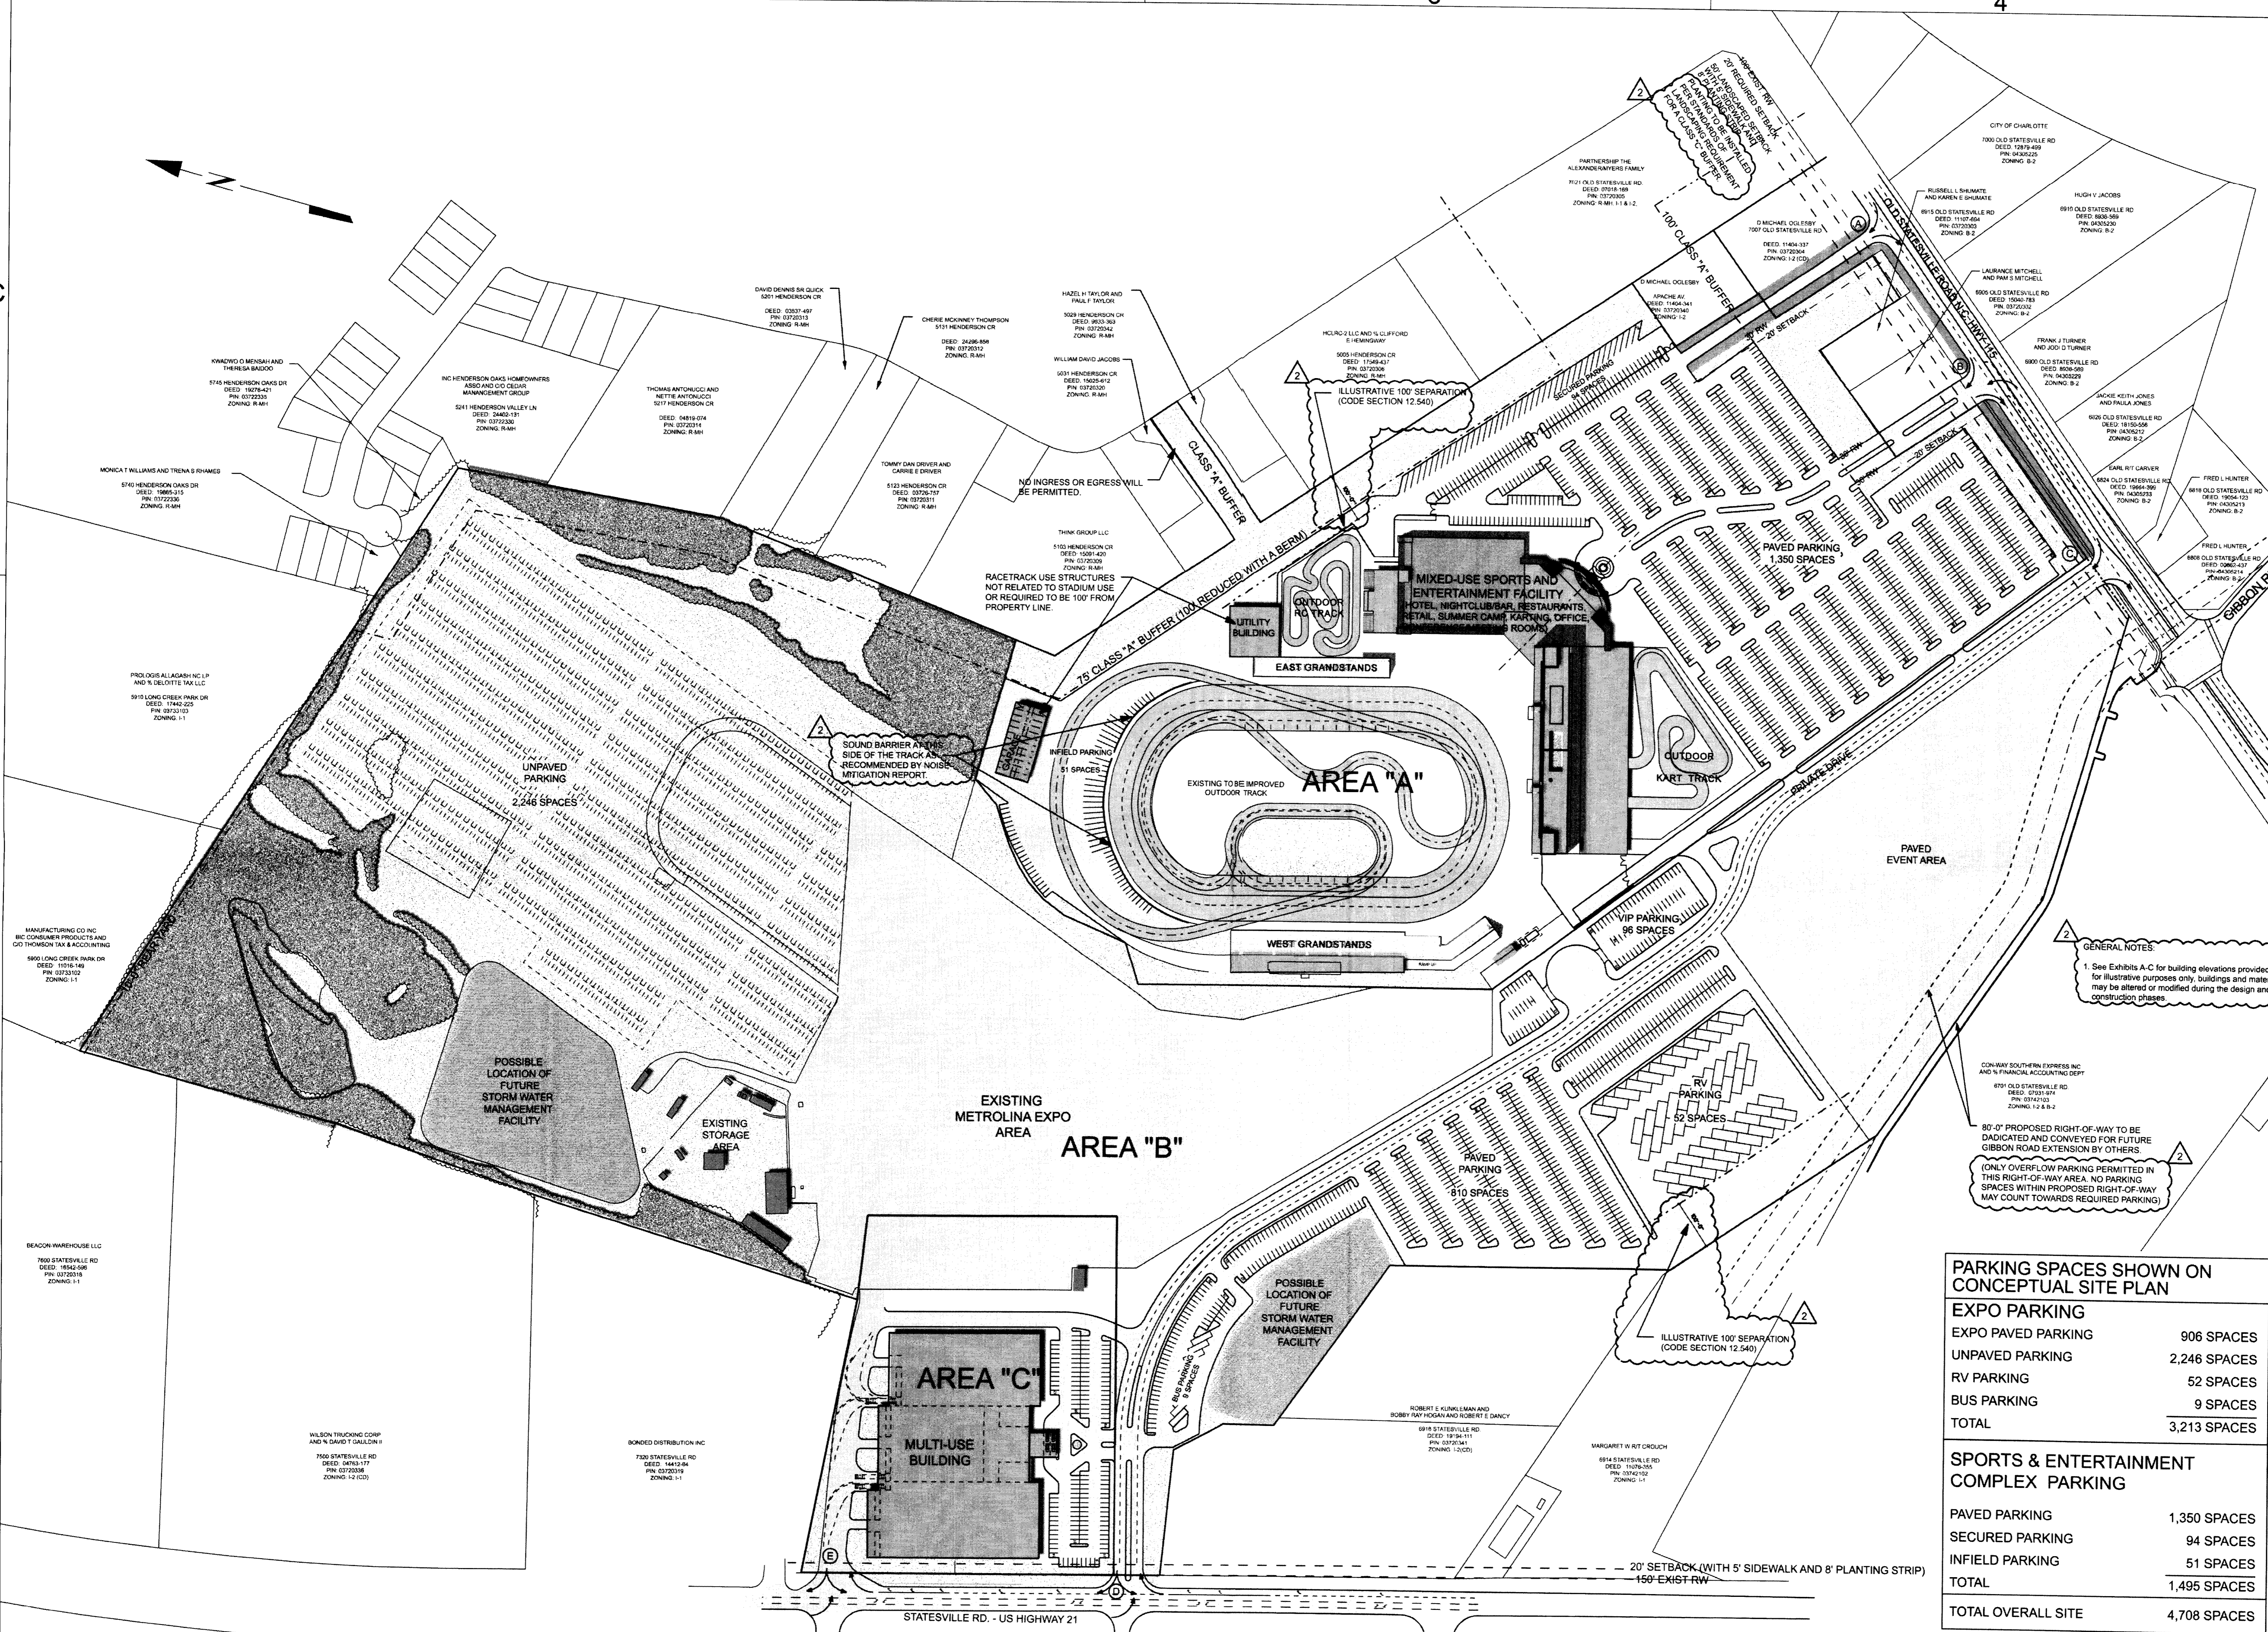

**ai DESIGN GROUP**  
 ARCHITECTURE / INTERIORS  
 500 South College St.  
 Suite 200  
 Charlotte, NC 28202  
 Phone (704) 731-8080  
 Fax (704) 731-8090  
 www.aidginc.com

The ultimate configuration of the Areas and the parcels or lots forming parts thereof, have not been finalized. As a consequence, the Area designations on this Sheet which accompany the Petition are schematic in nature and is not to be considered as the final definition of the Areas but rather as a preliminary graphic representation of the general locations of the proposed Areas. The dimensions of the Areas generally depicted on this Sheet may be subject to variations that do not materially change the development intent generally depicted. The Areas may, therefore, be altered or modified during the design development and construction document phases subject to the Ordinance.

2	05-12-09	PER STAFF REVIEW COMMENTS
1	05-18-09	PER REVIEW COMMENTS
Mark	Date	Description
Project No.:		
Drawn by:		
Checked by:		
Cad Dwg File:		

The information contained in this drawing is the property of AI Design Group, Inc. This information should be deemed to be correct and superior to electronic information. Electronic information is a component of the information service and is only for the Client's benefit on the specific project and for a specific use. There is no representation of the information, or the medium through which the information is furnished. This drawing may not be used or reproduced in any form without the written consent of AI Design Group, Inc. Any use for a purpose other than that for which the information is intended shall be at the user's risk, and the user shall be responsible for obtaining all necessary permits. AI Design Group, Inc. from any claims, costs, losses, or damages. If the user of the information does not transfer any license to use the underlying software or outsource the rights of AI Design Group, Inc. to reuse the information in the general course of a professional practice.

Permit-Seal  
**APPROVED BY CITY COUNCIL**  
 JUN 22 2009

Client/Project  
 MIXED-USE SPORTS AND ENTERTAINMENT FACILITY  
 7100 STATESVILLE RD.  
 4916 AIRWAY DR  
 CHARLOTTE, NC

Title  
 REZONING PETITION No. 2009-052  
 04-27-2009

Sheet Title  
 CONCEPTUAL SITE PLAN

Drawing No.  
 RZ-2

**PARKING SPACES SHOWN ON CONCEPTUAL SITE PLAN**

<b>EXPO PARKING</b>	
EXPO PAVED PARKING	906 SPACES
UNPAVED PARKING	2,246 SPACES
RV PARKING	52 SPACES
BUS PARKING	9 SPACES
<b>TOTAL</b>	<b>3,213 SPACES</b>
<b>SPORTS &amp; ENTERTAINMENT COMPLEX PARKING</b>	
PAVED PARKING	1,350 SPACES
SECURED PARKING	94 SPACES
INFIELD PARKING	51 SPACES
<b>TOTAL</b>	<b>1,495 SPACES</b>
<b>TOTAL OVERALL SITE</b>	<b>4,708 SPACES</b>

