


Site Development Data:

Acreage: +/- 6.8 AC
 Tax Parcel: 105-082-03 & 105-082-13
 Existing Zoning: N1-A
 Proposed Zoning: N2-A (CD)
 Existing Uses: Single Family Residential
 Proposed Uses: Up to (70) Multi-Family Attached Residential Units
 Required Green Area: 1.02 AC (15% of Total Site Area)

HATCH LEGEND

PROP. GREEN AREA
 15% MIN. (OF TOTAL SITE ACREAGE)
 1.02 AC REQUIRED
 1.02 AC PROVIDED


PROP. OPEN SPACE:
 250 SF REQUIRED PER UNIT X 70 UNITS
 17,500 SF REQUIRED
 17,500 SF PROPOSED

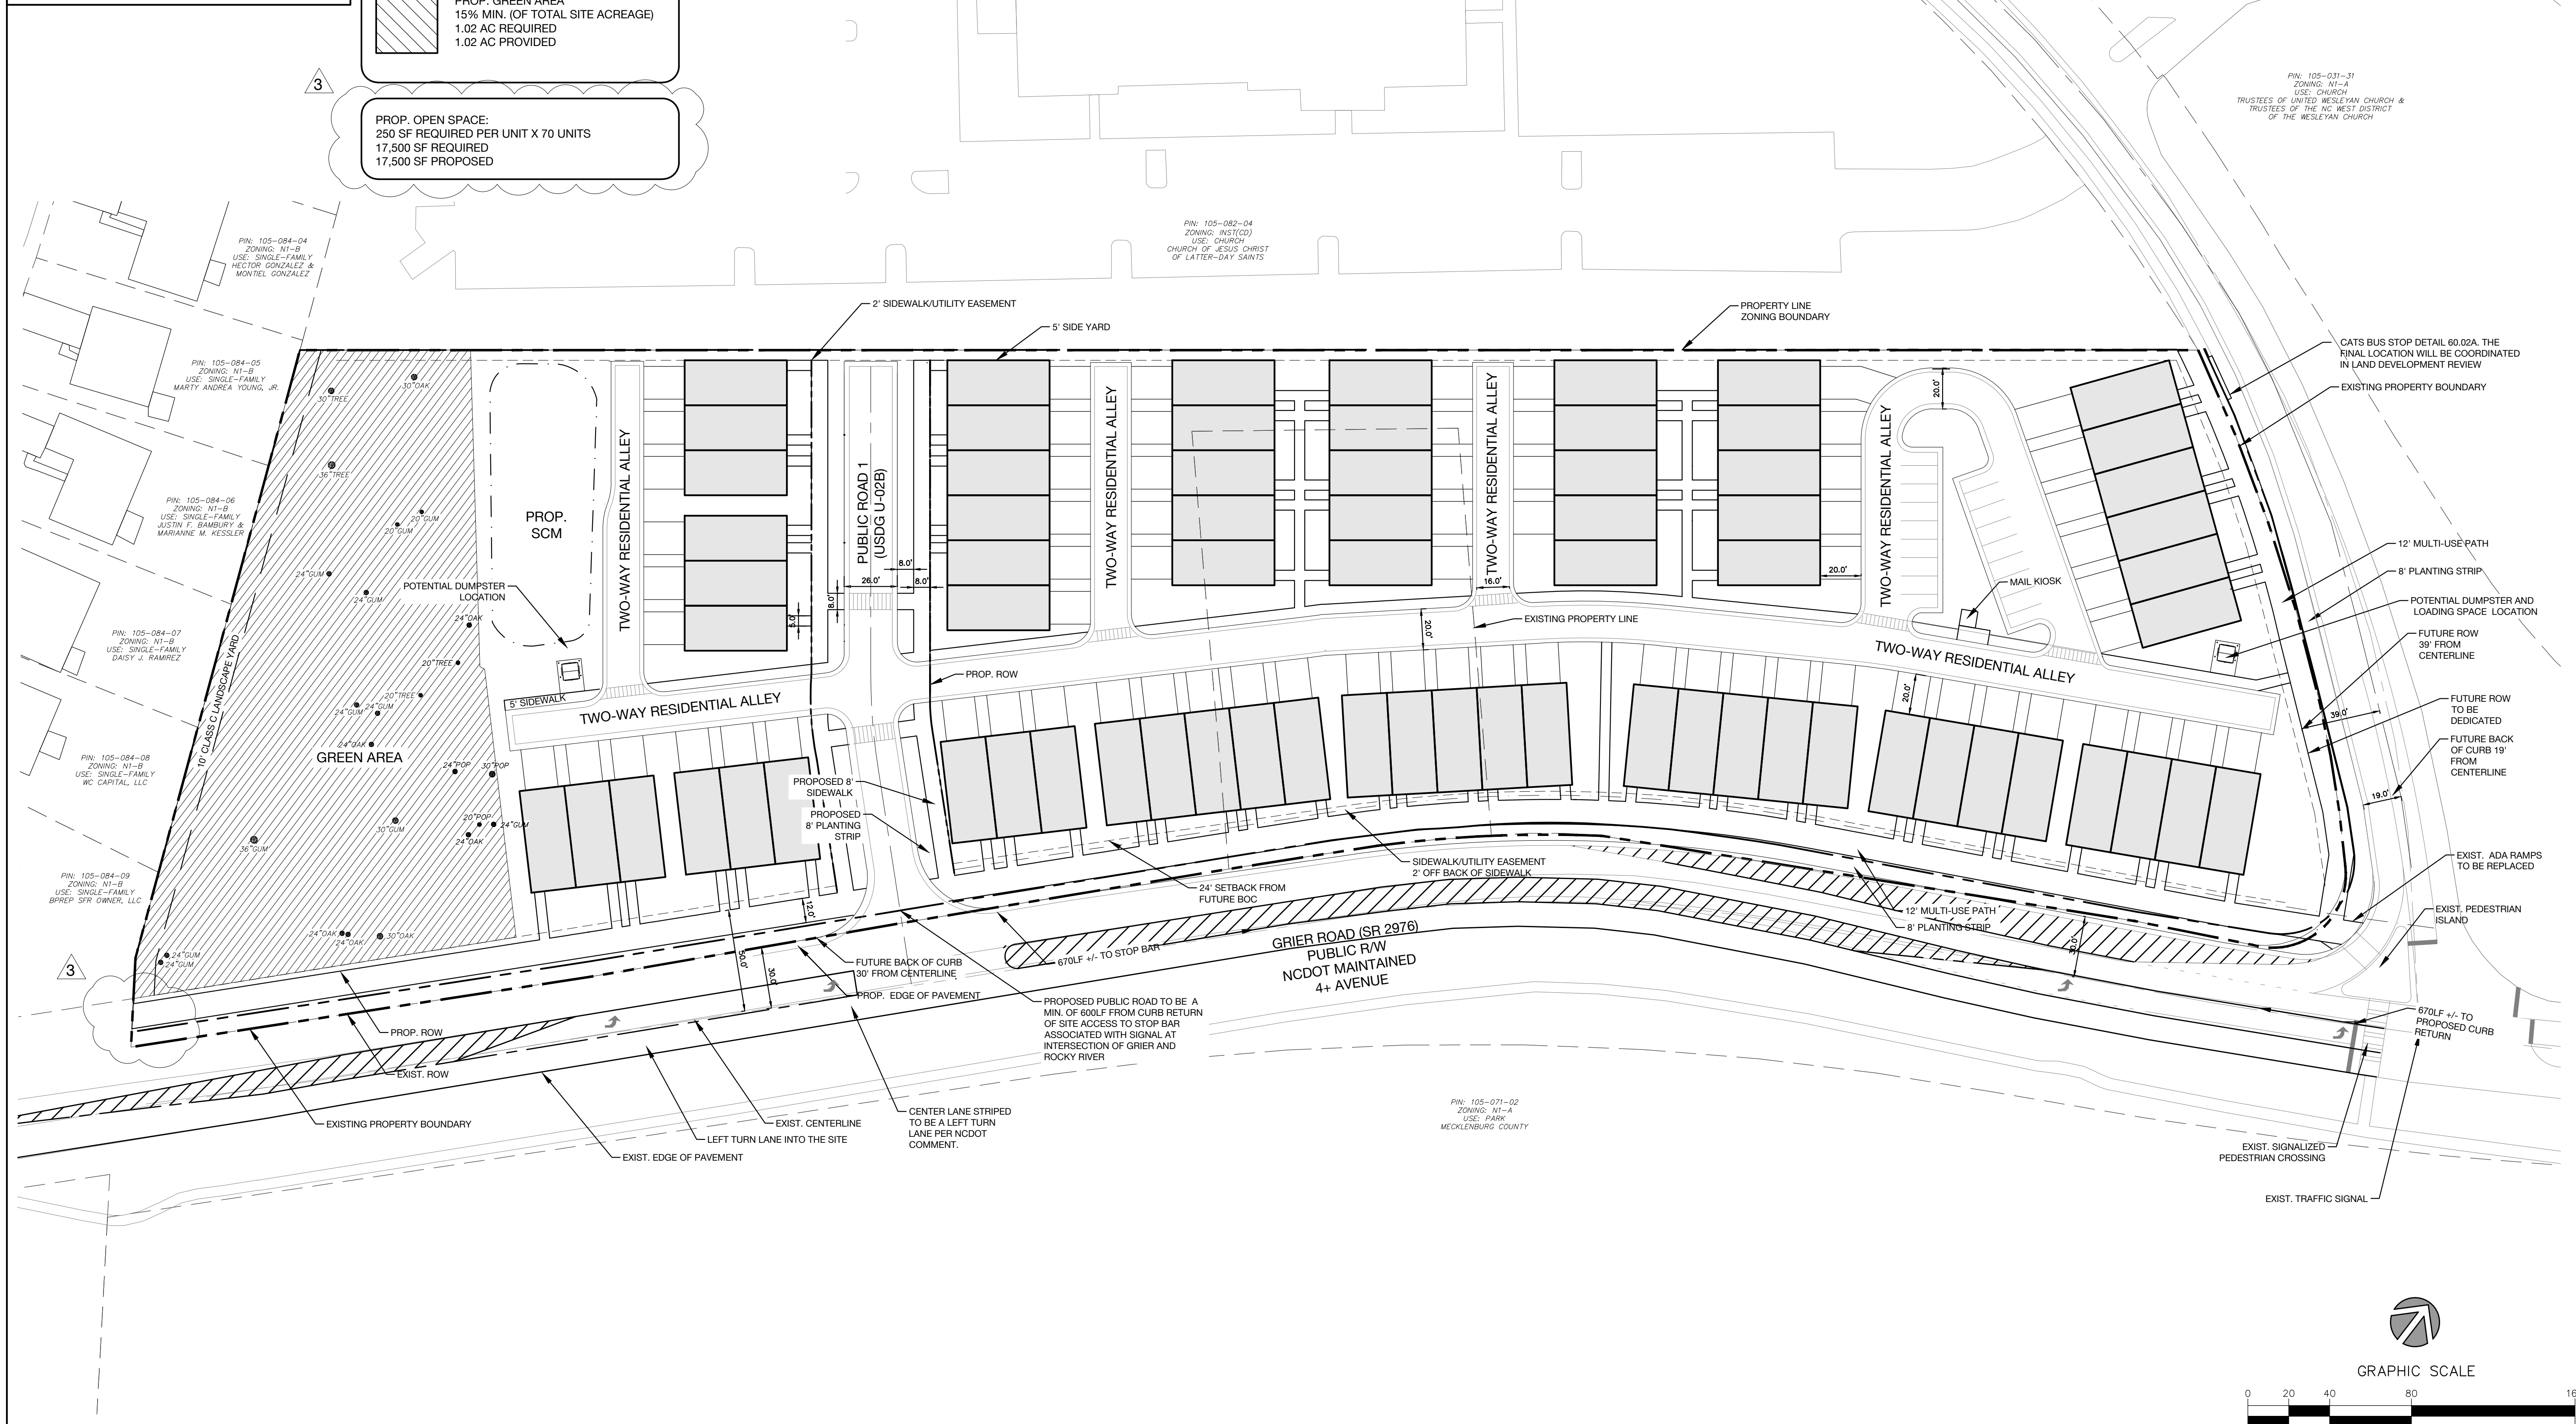

NO.	DATE	BY	REVISIONS
01	08.16.2024	UPP	Revision 01
02	10.16.2024	UPP	Revision 02
03	11.11.2024	UPP	Revision 03

Project No: 24-CLT-148
 Date: 07.15.2024
 Sheet No:

RZ-1.0

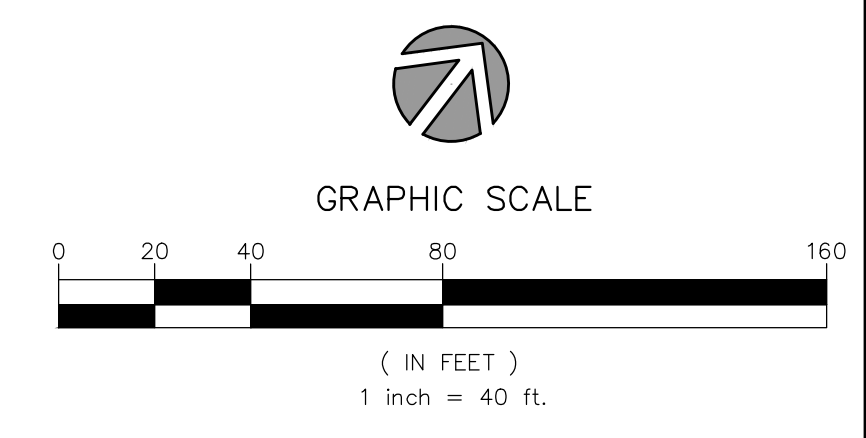

Site Development Data:

Acreage: +/- 6.8AC
Tax Parcel: 105-082-03 & 105-082-13
Existing Zoning: N1-A
Proposed Zoning: N2-A (CD)
Proposed Uses: Up to (70) Multi-Family Attached Residential Units

General Provisions:

- 1. These Development Standards form part of the Rezoning Plan associated with the Rezoning Petition filed by Penmith Holding LLC...
2. Development of the Site shall be governed by the Rezoning Plan, these Development Standards and the applicable provisions of the City of Charlotte Unified Development Ordinance...
3. Unless the Rezoning Plan or these Development Standards establish more stringent standards, the regulations established under the Ordinance for the "N2-A" Zoning District shall govern all development taking place on the Site.

Permitted Uses:

- 1. Uses allowed within the rezoning area included in this Petition are those uses that are permitted within the N2-A zoning district containing a maximum of (70) Multi-Family Attached residential units along with any incidental and accessory uses relating to and allowable within the associated zoning district.

Transportation:

- 1. Vehicular access to public rights of way will be as generally depicted on the Rezoning Plan. Final locations, placements and configurations of the vehicular access points shown on the Rezoning Plan are subject to minor modification required to accommodate final permitting and construction plan adjustments as required by NCDOT and CDOT for approval.
2. The site shall be served by a combination of public roads and non-network required private alleys as depicted on the Rezoning Plan. Final locations of these drives are subject to minor modifications and adjustments to accommodate final permitting and construction plans as required to obtain final approval.
3. An 12' multi-use path and a minimum 8' landscape strip shall be provided along Rocky River Road and Grier Road as generally illustrated on the Site Plan.

Architectural and Design Standards:

- 1. In addition to design provisions contained within Article 5 & 18 of the Unified Development Ordinance for the N2-A district, the development of the site will be governed by the following provisions and standards produced by the Petitioner and which will be binding on the development of the site.
2. A variety of principal building materials may be utilized on site and will be a combination of the following: Masonry, brick, concrete, pre-cast concrete, stone, precast stone, pre-finished metal, aluminum, steel, stucco, wood, ceramic tile, cementitious fiber board and glass fiber reinforced concrete. Vinyl, as a building material, will only be allowed on windows, soffits and trim features.
3. Building placement and site design of the single-family attached units on site shall focus on and enhance the pedestrian environment when located adjacent public streets through the following:

1.The Site shall comply with Article 21 of the Ordinance. Dumpster and recycling service areas associated with residential uses shall be as generally depicted on the Site plan and shall be screened from public view and described within the ordinance. Final locations of dumpster locations shall be determined during the land development review permit process.

Amenities, Streetscape and Landscaping:

- 1. The Petitioner shall comply with Article 20 of the Unified Development Ordinance.
2. The Petitioner may subdivide the Site and create sublots withing the Site with no side or rear yards as part of the unified development plan.

Environmental Features:

- 1.The Petitioner shall comply with Article 23-28 of the Unified Development Ordinance.
2. The location, size, and type of storm water management systems depicted on the Rezoning Plan are subject to review and approval as part of the full development plan submittal and are not implicitly approved with this rezoning. Adjustments may be necessary in order to accommodate actual storm water treatment requirements and natural site discharge points.
3. Development within any SWIM/PCSO Buffer shall be coordinated with and subject to approval by Charlotte-Mecklenburg Storm Water Services and mitigated if required by City ordinance. Petitioner acknowledges intermittent/perennial stream delineation reports are subject to review and approval upon submission of development plans for permitting and are not approved with rezoning decisions.

Signage:

- 1.The Petitioner shall comply with the Article 22 of the Unified Development Ordinance.

Lighting:

- 1.All attached and detached lighting will be full cutoff fixtures and downwardly directed. However, upward facing architectural and landscape accent lighting shall be permitted.
2. Detached lighting on the site, except street lights located along public streets, will be limited to twenty-one (21) feet in height.
3. Pedestrian scale street lighting shall be provided along internal proposed public streets.

Amendments to Rezoning Plan:

Future amendments to these Development Standards may be applied for by the then Owner or Owners of the parcel or parcels within the Site involved in accordance with the provisions of Article 37 of the Ordinance.

Further alterations or modifications to the Rezoning Plan which, in the opinion of the Planning Director, substantially alter the character of the development or significantly alter the approved Site Plan or any of its conditions or which increase the intensity of development shall not be deemed to be minor and may only be made in accordance with the provisions of Article 37 of the Ordinance, as applicable.

Binding Effect of the Rezoning Documents and Definitions:

- 1. If this Site Plan Amendment is approved, all conditions applicable to development of the Site imposed under the Site Plan will, unless amended in the manner provided under the Ordinance, be binding upon and inure to the benefit of the Petitioner and the current and subsequent owners of the Site and their respective successors in interest and assigns.
2. Throughout these Development Standards, the terms, "Petitioner" and "owner" and "owners" shall be deemed to include the heirs, devisees, personal representatives, successors in interest and assigns of the Petitioner or the owners of the Site from time to time who may be involved in any future development thereof.



1213 w morehead st ste 450
charlotte, nc 28208
P 704.334.3303
urbanpartners.com

nc firm no: P-0418 sc coa no: C-03044

11/11/2024

Penmith Holdings, LLC

1213 West Morehead Street, Suite 450
Charlotte, NC 28208

Grier Townes

Development Notes & Standards
Grier Road Charlotte, NC 28215

Table with 2 columns: NO., DATE, BY, REVISIONS. Contains revision history for UPP from 01 to 03.

Project No: 24-CLT-148
Date: 07.15.2024
Sheet No:

RZ-2.0