

INTERIM SET
RZP-2021-232

1 EXTERIOR ELEVATION
1/4" = 1'-0"



2 EXTERIOR ELEVATION
1/4" = 1'-0"



3 EXTERIOR ELEVATION
1/4" = 1'-0"



4 EXTERIOR ELEVATION
1/4" = 1'-0"




EXTERIOR FINISHES



(BRA)
BRICK VENEER
COLOR: DARK GRAY
SIZE: MODULAR



(BRB)
BRICK VENEER
COLOR: WHITE
SIZE: MODULAR

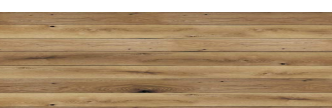

(CM1)
WOOD COMPOSITE PANEL
COLOR: GOLDEN OAK




(EC1)
PREFINISHED METAL COPING
COLOR: MIDNIGHT BRONZE




(PT113)
EXTERIOR PAINT
COLOR: DARK BRONZE
FINISH: SEMI-GLOSS



(ST1)
STOREFRONT
COLOR: DARK BRONZE

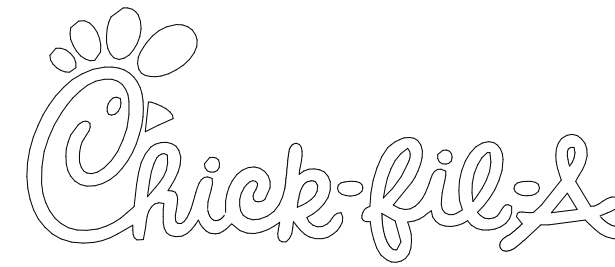

Chick-fil-A
5200 Buffington Road
Atlanta, Georgia
30349-2998

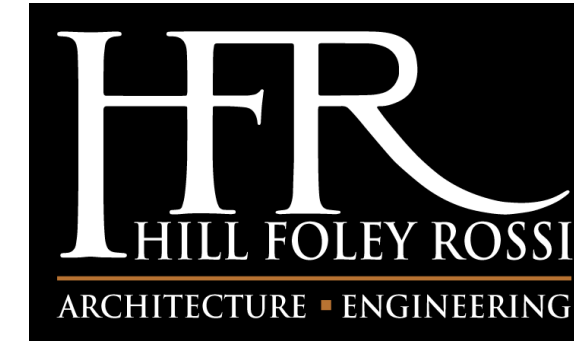

HILL FOLEY ROSSI & ASSOCIATES
3680 Pleasant Hill Road, Suite 200
Duluth, Georgia 30096
770.622.9858
www.hfrass.com

© Copyright (see detail below). This drawing and all reproductions thereof are the property of Hill Foley Rossi & Associates, LLC (HFR). It is intended for the sole use of the project named herein. Reproduction without the written consent of HFR is unlawful. All copies are to be returned to HFR upon project completion.

CHICK-FIL-A
Cotswold

4431 Randolph Road
Charlotte, NC 28211-2325

FSR#01231

BUILDING TYPE / SIZE: P13 DTO RC

RELEASE: 22.02

PRINTED FOR: Design Development

REVISION SCHEDULE

NO. DATE DESCRIPTION

CONSULTANT PROJECT # 20.412.00

DATE 03.07.2022

DRAWN BY: Author

Information contained on this drawing and in all digital files produced for above named project may not be reproduced in any manner without express written or verbal consent from authorized project representatives.

SHEET Building Elevations - Rendering

SHEET NUMBER

X-902