

Checked By 8-23-17, REV. 4-23-18 Project Number


Drawn By

civil engineering planning

**DPR Associates, Inc.** ■ 420 Hawthorne Lane ■ Charlotte, NC 28204


phone 704. 332. 1204 • fax 704. 332. 1210 • www.dprassociates.net

PETITION #2017-138 CHARLOTTE, NORTH CAROLINA AGS HOTELS NC, LLC

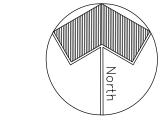

1" = 50'



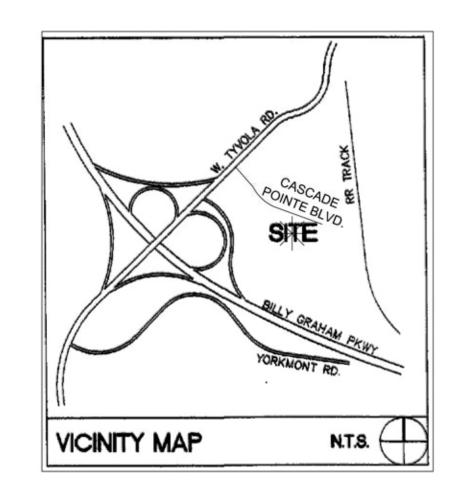

RIGHT EXTERIOR ELEVATION (FACING EXISTING CASCADE POINTE BLVD.)



FRONT EXTERIOR ELEVATION (FACING PROPOSED PUBLIC STREET)

Project Manager HN Drawn By DL

DL
Checked By
HN
Date
8-23-17, REV. 4-23-18
Project Number

landscape architecture civil engineering planning

DPR Associates, Inc. • 420 Hawthorne Lane • Charlotte, NC 28204 phone 704. 332. 1204 • fax 704. 332. 1210 • www.dprassociates.net


## CASCADE POINTE HOTEL


PETITION #2017-138

CHARLOTTE, NORTH CAROLINA

AGS HOTELS NC, LLC




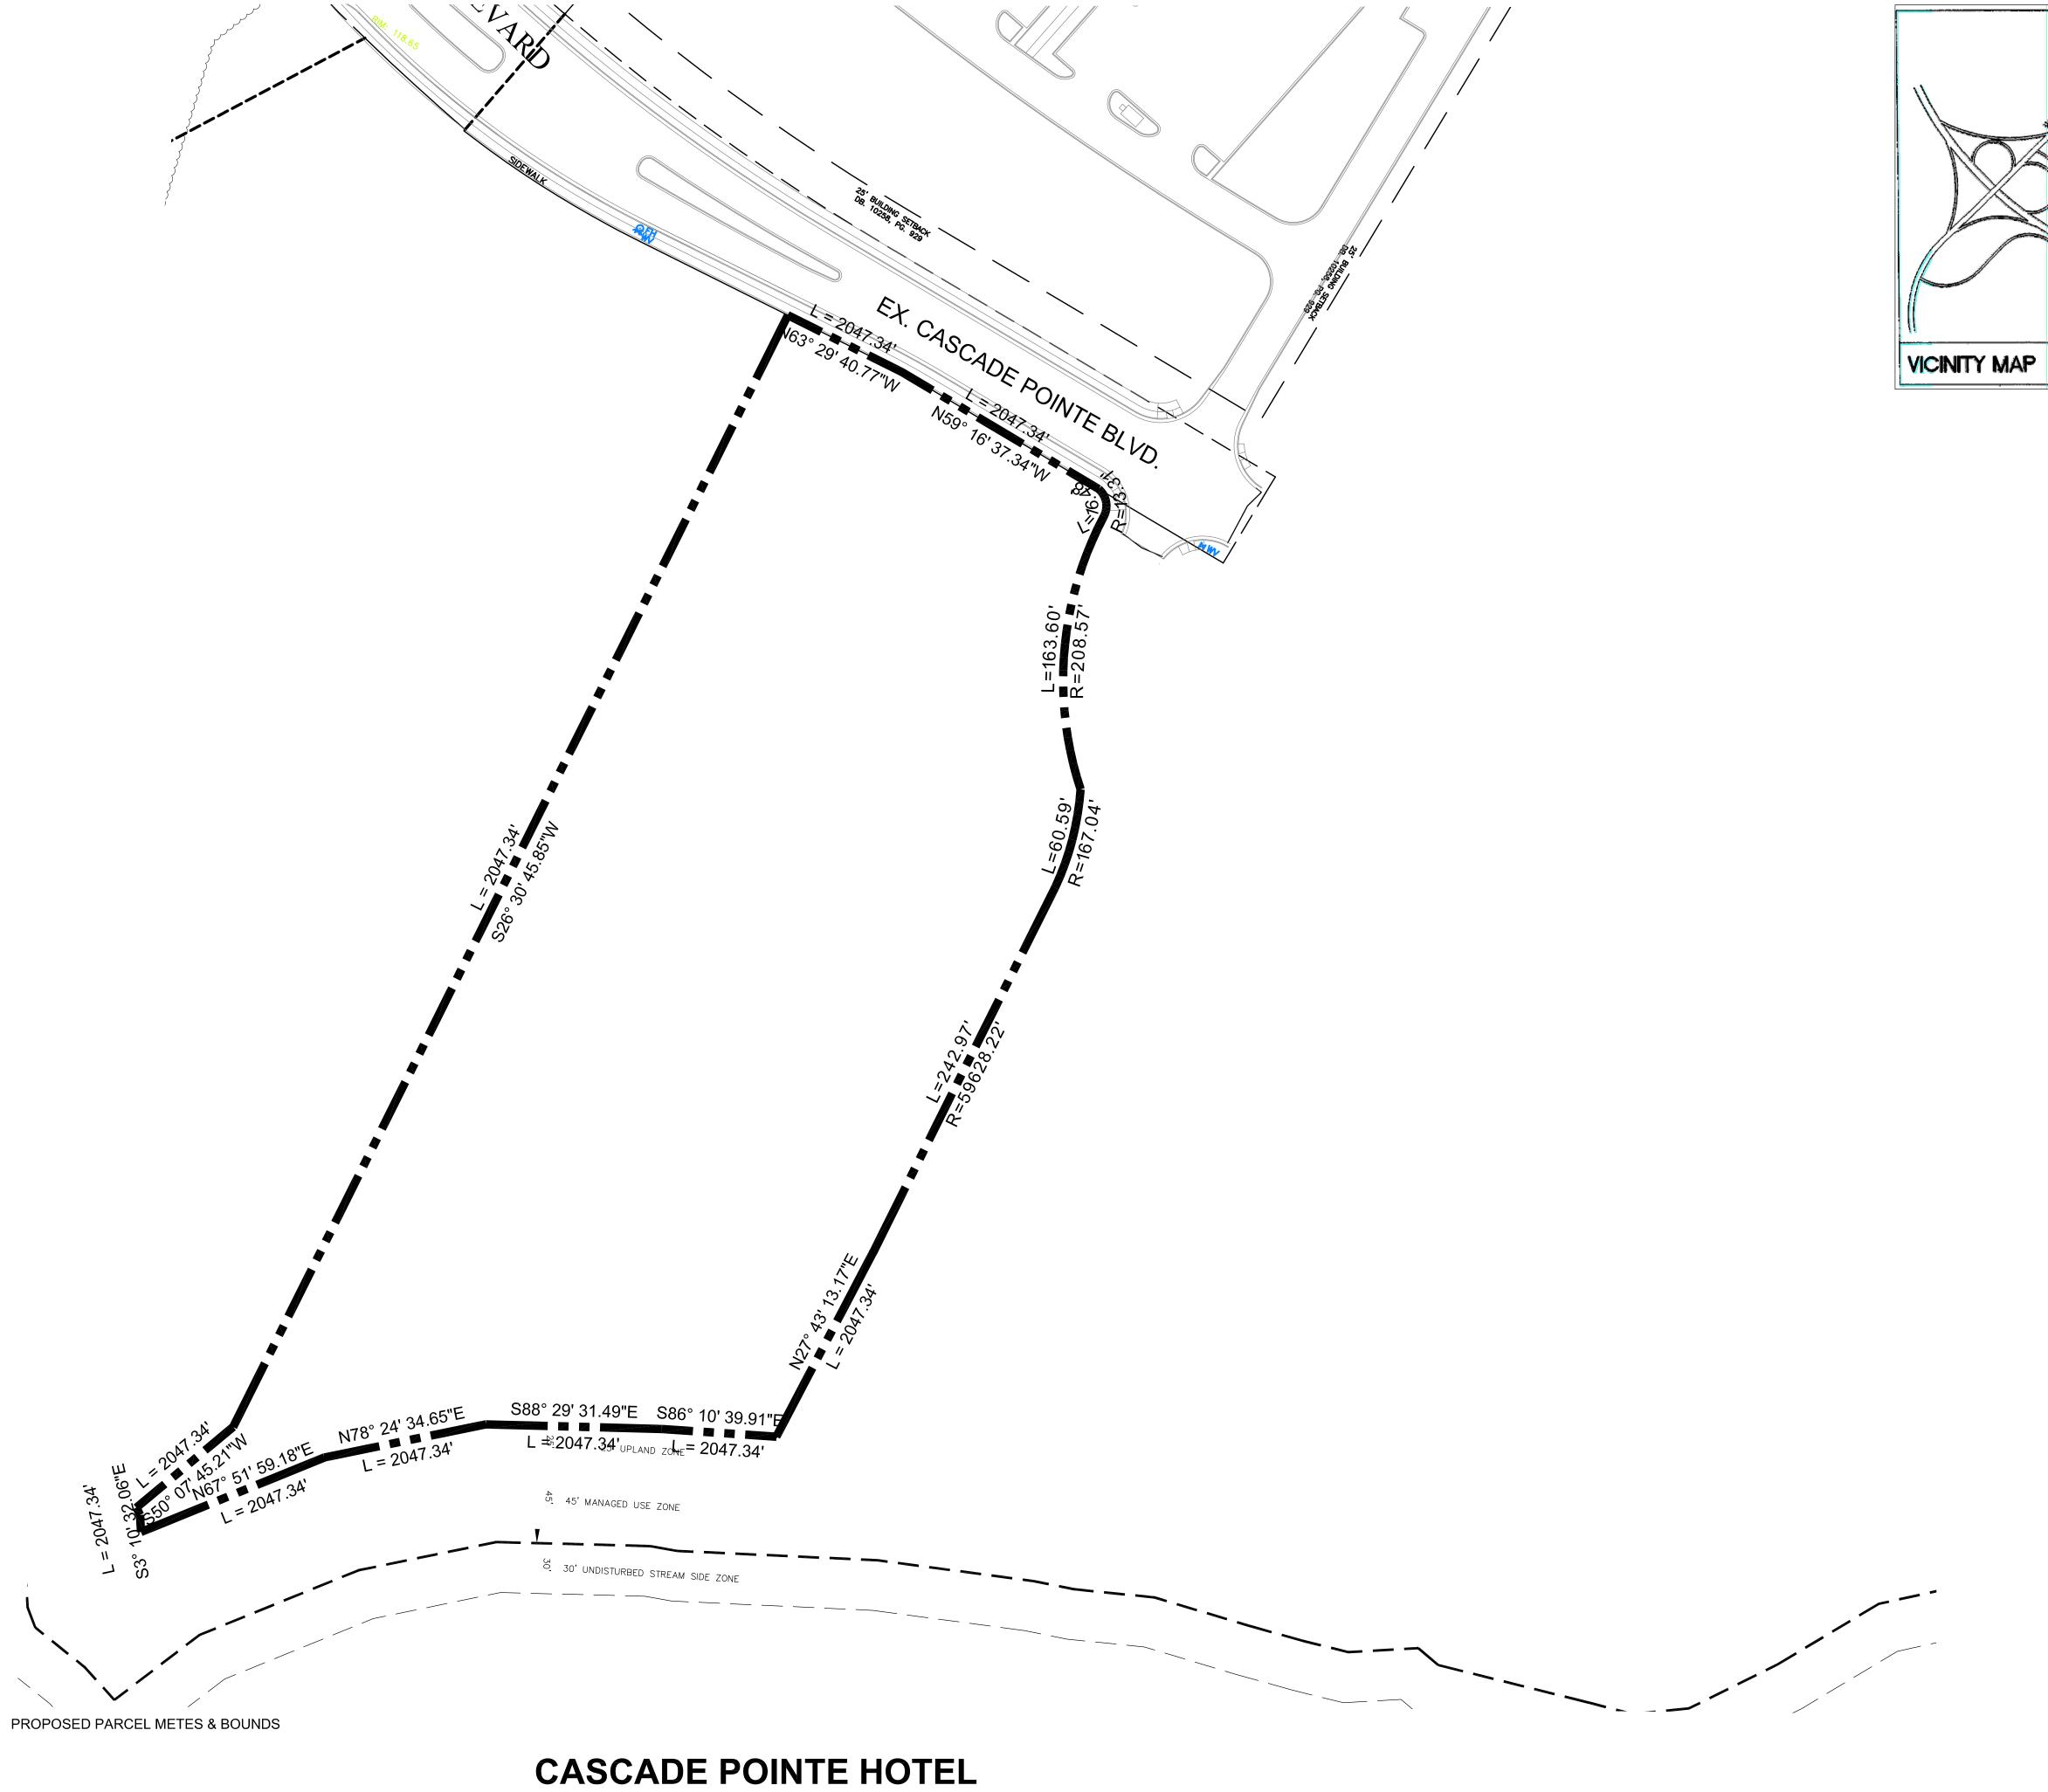


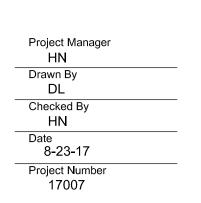



CASCADE POINTE HOTEL
PETITION #2017-138
CHARLOTTE, NORTH CAROLINA
AGS HOTELS NC, LLC

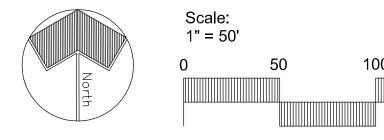

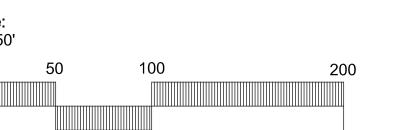



NT.S.