



- Development Data Table**
- General Provisions**
- Permitted Uses**
- Transportation**
- Architectural Standards**
- Streetscape and Landscape**
- Environmental Features**
- Parks, Greenways, and Open Space**
- Fire Lane Treatment**
- Signage**
- Lighting**
- Phasing**
- Other:**
- Binding Effect of the Rezoning Petition:**

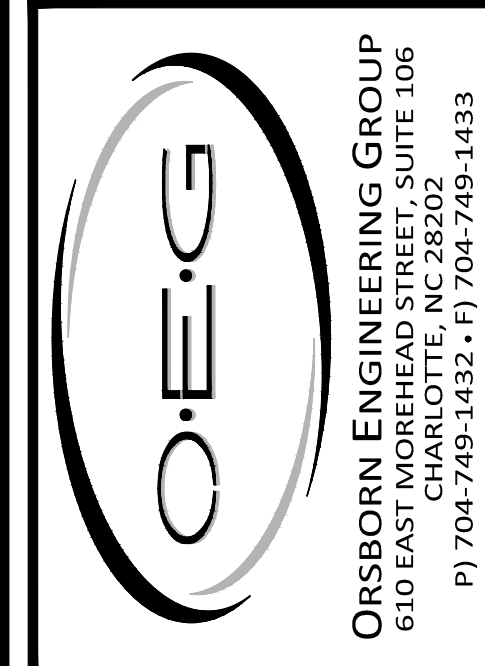

**SCHEMATIC SITE PLAN**  
**PETITION #2018-000**  
FOR  
**8502 OLD DOWD ROAD**  
**CHARLOTTE, NORTH CAROLINA**

**THOMAS CONCRETE OF CAROLINA, INC.**  
2500 CUMBERLAND PKWY.  
SUITE 200  
ATLANTA, GA 30039

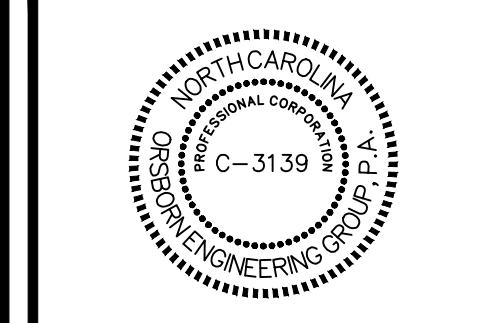

NO.	DATE	REVISIONS
1	01/25/19	REVISED PER COMMENTS
2	12/17/18	REVISED PER COMMENTS

JOB #	18046
DATE:	10/02/18
SCALE:	1" = 40'
DRAWN BY:	JAW
APPROVED BY:	JCO
<b>RZ-1</b>	

January 25, 2019, 4:35pm, By: M. Hord  
 PL138046.002.DWG, Old Dowd Road, 18046.EZ1.dwg