



WOOD
ARCHITECTURE
206 EAST TREMONT AVE.
SUITE A
CHARLOTTE, N.C.
28203
704-358-9393

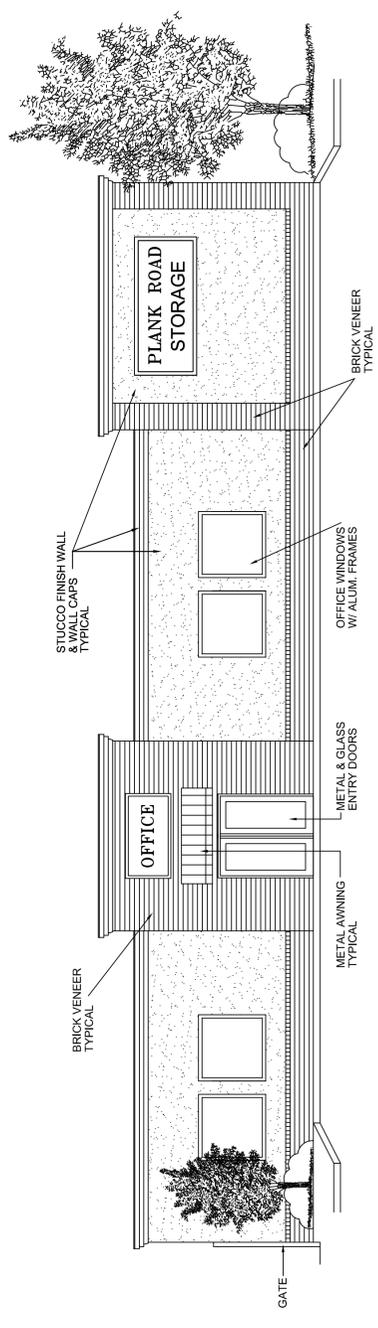

SIDE ELEVATION DIAGRAM

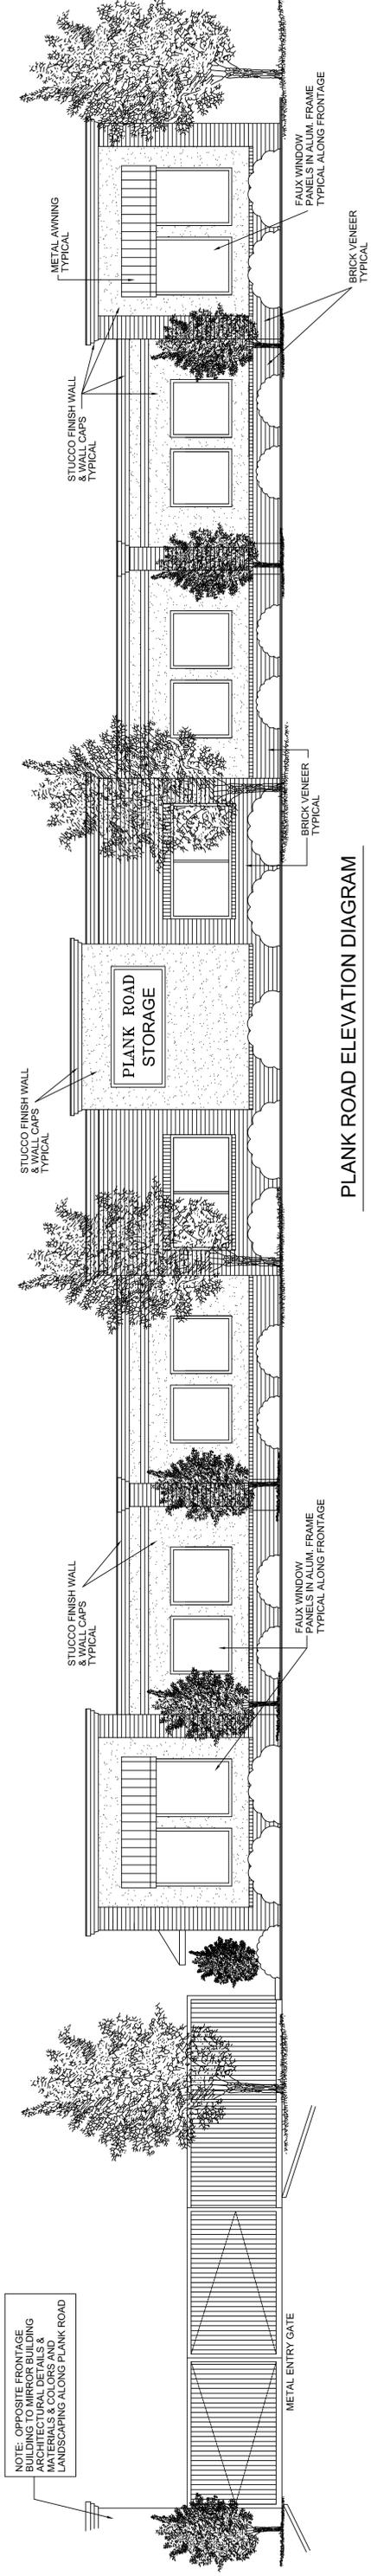

PLANK ROAD ELEVATION DIAGRAM

NOTE: OPPOSITE FRONTAGE
BUILDING TO MIRROR BUILDING
ARCHITECTURAL DETAILS &
MATERIALS & COLORS AND
LANDSCAPING ALONG PLANK ROAD