



BANKS ENGINEERING
 1919 SOUTH BOULEVARD
 SUITE 200
 CHARLOTTE, NC 28203
 T: 704.780.4972
 NC License #P-1370
 © 2022

blue heel
 BLUE HEEL DEVELOPMENT
 9606 BALLEW ROAD, SUITE 265
 CORNELIUS, NC 28031

CLIENT:

PROJECT:
WADE ARDREY TOWNHOMES
 Wade Ardrey Rd.
 Charlotte, NC 28277

PETITION: 2021-190

SHEET:
SITE RENDERING


REV.	DATE	DESCRIPTION
C	02.14.22	Revised per 3rd COC review comments
B	02.04.22	Revised per 2nd COC review comments
A	01.14.22	Revised per 1st COC review comments

DESIGNED: JDB
 DRAWN:
 CHECKED:
 PROJECT: 1060002
 DATE: 08.03.21

RZ-2



Know what's below.
 Call before you dig.

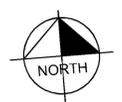

SCALE: 1" = 40'
 0 20 40 80

A

B

C

D

E

1

2

3

4


A

B

C

D

E

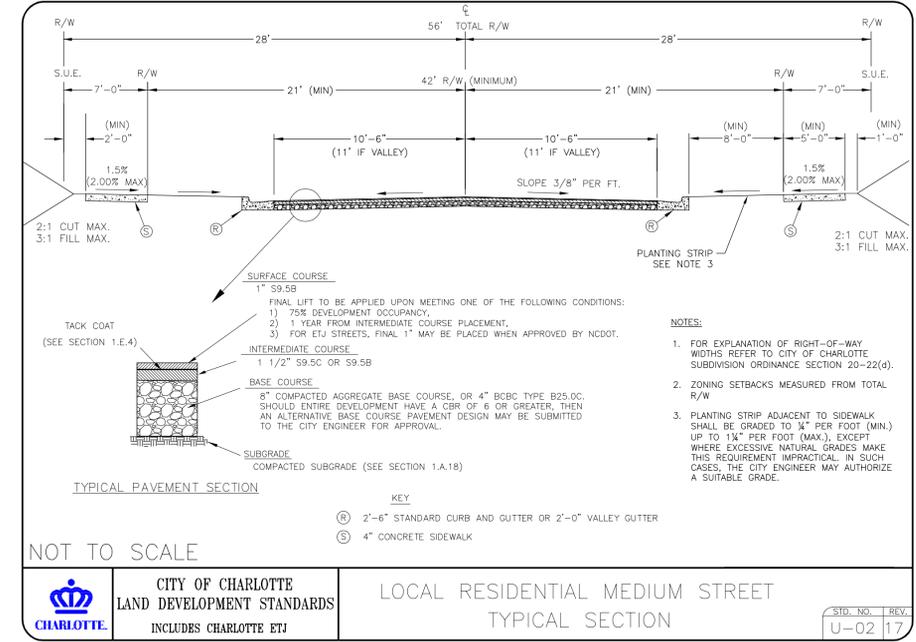

CLIENT:

PROJECT:

WADE ARDREY TOWNHOMES
Wade Ardrey Rd.
Charlotte, NC 28277

PETITION: 2021-190

SHEET:

DETAILS

REV.	DATE	DESCRIPTION
C	02.14.22	Revised per 3rd COC review comments
B	02.04.22	Revised per 2nd COC review comments
A	01.14.22	Revised per 1st COC review comments

DESIGNED: JDB

DRAWN:

CHECKED:

PROJECT: 1060002

DATE: 08.03.21

RZ-3