
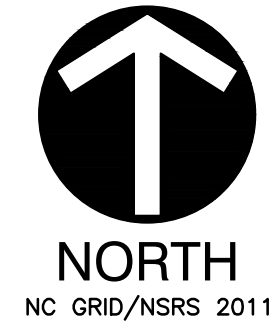


\\cencinc.com\jlabar\Projects\1600-0001\361-1081-Survey\Draw\161-108-2017-1600-0001.dwg (L2012) L5(7/10/2026 - Jomack) - L1: 7/10/2026 2:16 PM

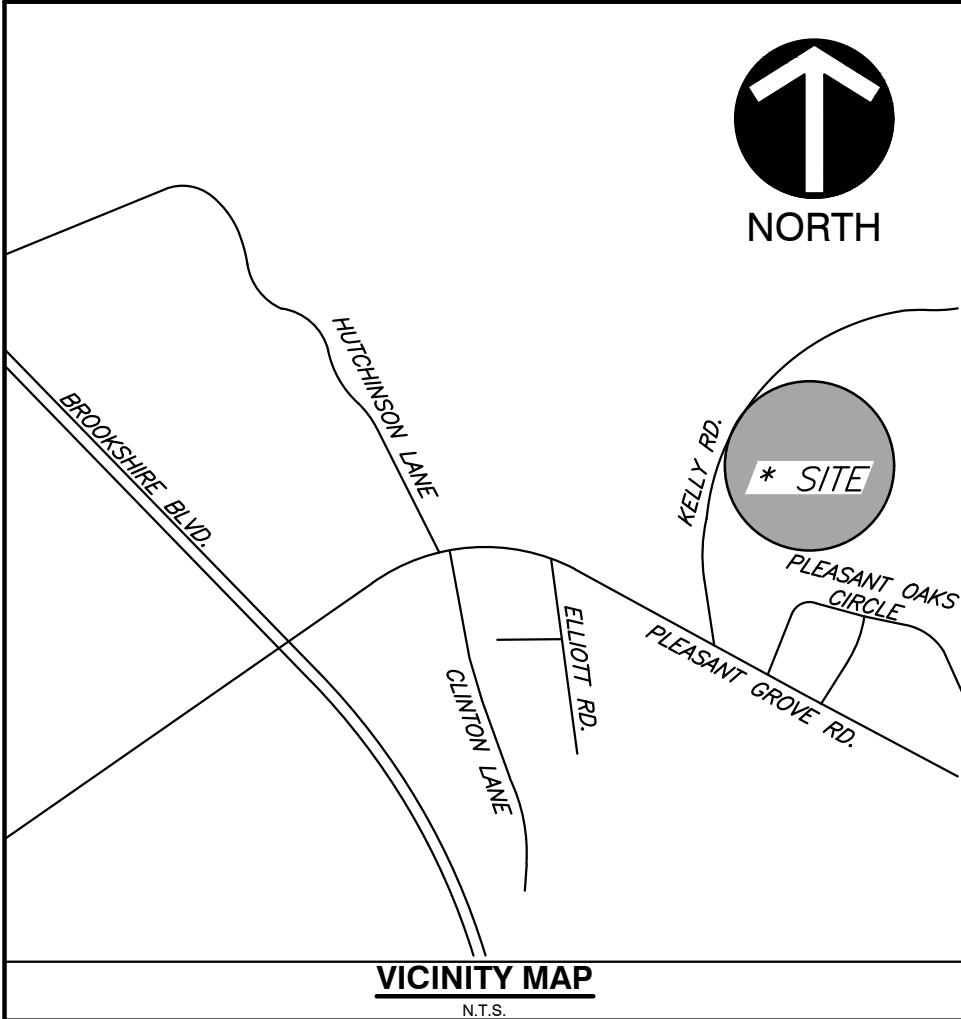

LINE TABLE		
LINE #	DIRECTION	LENGTH
L1	N 09°36'29" W	35.37'
L2	N 03°50'29" E	110.01'
L3	N 84°26'45" W	29.99'
L4	N 05°41'37" E	188.34'
L5	S 77°10'44" E	2.73'
L6	N 04°55'34" E	17.45'
L7	N 06°48'04" E	100.00'
L8	N 07°58'04" E	93.55'
L9	N 10°13'16" E	100.00'
L10	N 12°29'16" E	100.00'
L11	N 22°06'46" E	100.00'
L12	N 31°26'46" E	33.65'
L13	N 34°55'46" E	20.87'
L14	N 52°56'01" W	3.74'
L15	S 30°53'01" E	3.80'
L16	N 46°31'41" E	87.86'
L17	N 48°37'36" E	165.00'
L18	N 50°48'06" E	42.00'
L19	N 53°53'36" E	100.00'
L20	N 61°02'06" E	100.00'

LINE TABLE		
LINE #	DIRECTION	LENGTH
L21	N 64°44'36" E	100.00'
L22	N 65°55'36" E	100.00'
L23	N 68°50'52" E	48.24'
L24	S 37°41'07" E	68.34'
L25	S 52°39'18" E	73.67'
L26	S 45°10'26" E	31.81'
L27	S 62°45'20" E	58.83'
L28	S 52°35'49" E	16.70'
L29	S 59°28'41" E	49.41'
L30	S 45°56'49" E	39.06'
L31	S 66°11'13" E	29.63'
L32	S 76°02'27" E	69.20'
L33	S 49°08'49" E	53.67'
L34	S 56°20'25" E	60.70'
L35	S 74°40'38" E	47.34'
L36	S 55°55'52" E	53.89'
L37	S 70°15'53" E	67.24'
L38	S 38°19'09" E	31.23'
L39	S 76°45'11" E	50.01'
L40	N 78°14'41" E	18.77'

LINE TABLE		
LINE #	DIRECTION	LENGTH
L41	S 07°00'18" W	30.00'
L42	S 07°37'00" W	61.50'
L43	N 86°21'37" W	955.10'
L44	S 86°21'42" E	102.22'
L46	N 86°21'37" W	955.10'
L47	S 86°21'42" E	155.14'
L48	S 86°05'54" E	94.87'
L49	S 05°37'36" W	177.61'
L50	S 05°09'50" W	103.90'
L51	S 05°19'58" W	103.68'
L52	S 05°06'41" W	197.79'
L53	N 61°27'16" W	147.09'
L54	S 09°43'20" W	105.10'
L55	S 03°08'21" W	148.38'
L56	N 84°44'04" W	139.18'

RECORD LEGAL DESCRIPTION.

TRACT 1 (PARCEL 03-093-01)
BEING AL OF LOT "B" CONTAINING 3.4 ACRES, MORE OR LESS, INCLUDING ROAD RIGHT OF WAY, AS SHOWN ON SURVEY OF E. L. FAIRES, REGISTERED SURVEYOR DATED 9th DAY OF JANUARY 1957 AND RECORDED IN BOK 1904 AT PAGE 20 IN THE MECKLENBURG REGISTRY, WHICH IS INCORPORATES HEREIN BY REFERENCE.

TRACT 2 (PARCEL 03-093-02)
LOCATED IN PAW CREEK TOWNSHIP IN MECKLENBURG COUNTY AND BEING MORE PARTICULARLY DESCRIBED AS FOLLOWS:
BEGINNING AT A SPIKE NEAR THE CENTER LINE OF KELLY ROAD, SAID SPIKE BEING FURTHER SITUATED NORTH 31° 23' 54" WEST 30 FEET FROM AN IRON IN THE SOUTHERLY MARION OF KELLY ROAD AND IN THE NORTHEASTERN CORNER OF THE PROPERTY OF HOWARD J BOYD AS SHOWN ON MAP HEREINAFTER REFERRED TO, AND RUNNING THENCE WITH, AT OR NEAR THE CENTER LINE OF KELLY ROAD 12 CALLS AS FOLLOWS: 1) NORTH 4° 4' EAST 8.79 FEET TO A TACK; THENCE, 2) NORTH 48° 02'30" EAST 165 FEET TO A TACK; THENCE, 3) NORTH, 50° 13' EAST 42 FEET TO A TACK; THENCE 4) NORTH 53° 18' 30" EAST 10 FEET TO A TACK; THENCE, 5) NORTH 60° 27' EAST 10 FEET TO A TACK; THENCE NORTH 64° 08' 30" EAST 10 FEET LO A TACK; THENCE 7) NORTH 65° 20' 30" EAST 10 FEET TO A TACK; THENCE, 8) NORTH 68° 28' 30" EAST 10 FEET TO A TACK; THENCE, 9) NORTH 73° 40' EAST 10 FEET TO A TACK; THENCE, 10) NORTH 80° 18' 30" EAST 10 FEET TO A TACK; THENCE, 1) NORTH 84°25' EAST 10 FEET TO A TACK; THENCE, 12) NORTH 87° 18' 30" EAST 17.36 FEET TO A TACK ON A BRIDGE IN SAID KELLY ROAD; THENCE WITH, AT OR NEAR THE CENTER LINE OF A CREEK 21 CALLS AS 1) SOUTH 17° 46' 46" WEST 94.29 FEET TO A POINT; THENCE 2) SOUTH 01° 3' 02" EAST 154.59 FEET TO A POINT; THENCE, 3) SOUTH 50° 57' 13" EAST 5.59 FEET TO A POINT; THENCE, 4) SOUTH 12° 01' 43" EAST 163.34 FEET TO A POINT; THENCE, 5) SOUTH 26° 38' 16" EAST 17.71 FEET TO A POINT; THENCE, 6) SOUTH 05° 0' 30" WEST 35.80 FEET TO A POINT; THENCE 7) SOUTH, 40° 12' 48" EAST 21.27 FEET TO A POINT; THENCE 8) SOUTH 74° 59' 18" EAST 29.01 FEET TO A POINT; THENCE, SOUTH 03° 32' 24" WEST 78.06 FEET TO A POINT; THENCE, 10) SOUTH 40° 54' 05" EAST 45.72 FEET TO A POINT; THENCE, 1) SOUTH 27° 2' 57" WEST 45.48 FEET TO A POINT; THENCE, 12) SOUTH 02°25' 32" EAST 30.93 FEET TO A POINT; THENCE, 13) SOUTH 50° 59' 58" EAST 42.16 FEET TO A POINT; THENCE 14) SOUTH 05° 23' 32" EAST 45.87 FEET TO A POINT; THENCE, 15) SOUTH 46° 53' 13" EAST 126.67 FEET TO A POINT; THENCE, 16) SOUTH 64° 28' 35" EAST 26.60 FEET TO A POINT; THENCE, 17) SOUTH 57° 50' 59" EAST 21.49 FEET TO A POINT, THENCE, 18) SOUTH 72° 05' 10" EAST 70.04 FEET TO A POINT; THENCE, 19) SOUTH 35° 4' 38" EAST 29.43 FEET TO A POINT; THENCE, 20) SOUTH 79°20' 01" EAST 38.05 FEET TO A POINT; THENCE, 21) NORTH 71° 25' 41" EAST 24.10 FEET TO A POINT IN SAID CREEK AND IN THE LINE OF JAMES R GRIFFIN; THENCE WITH THE LINE OF THE GRIFFIN PROPERTY, SOUTH 06° 25' 12" WEST 95.6 FEET TO AN OLD IRON IN THE LINE OF THE PROPERTY OF ELIZABETH B REGISTER; THENCE WITH THE LINE OF THE REGISTER PROPERTY, SOUTH 04° 52' WEST 204.37 FEET TO AN OLD IRON IN THE LINE OF THE PROPERTY OF BUFORD THOMPSON; THENCE WITH THE LINE OF THE THOMPSON PROPERTY, NORTH 80° 32' 54" WEST 968.46 FEET TO AN OLD IRON; THENCE WITH THE LINE OF THE PROPERTY CONVEYED TO RICHARD R WOODS AND WIFE BY DEED RECORDED IN BOOK 340 PAGE 149 IN THE MECKLENBURG PUBLIC REGISTRY, NORTH 71° 58' 10" WEST 104.01 FEET TO AN OLD IRON IN THE SOUTHWESTERLY CORNER OF THE BOYD PROPERTY; THENCE WITH THE SOUTHERLY LINE OF THE BOYD PROPERTY LINE OF THE BOYD PROPERTY, NORTH 54° 53' 43" EAST 329.30 FEET TO AN OLD IRON IN THE SOUTHEASTERLY CORNER OF THE BOYD PROPERTY; THENCE WITH THE EASTERLY LINE OF THE BOYD PROPERTY; NORTH 31° 23' 54" WEST, CROSSING AN IRON A DISTANCE OF 452.76 FEET TO A SPIKE IN KELLY ROAD, POINT OR PLACE OF BEGINNING, CONTAINING 37.657 ACRES, MORE OR LESS, AS SHOWN ON SURVEY BY CAROLINA SURVEYORS, INC, DATED FEBRUARY 14, 1972 AND REVISED FEBRUARY28 , 1972;

LESS AND EXCEPT FROM THE ABOVE DESCRIBED PROPERTY AND NOT CONVEYED HEREIN: ALL OF THE PROPERTY COMPRISING MECKLENBURG COUNTY TAX PARCEL 03-093-82, HAVING ADDRESS OF 2330 KELLY ROAD, CHARLOTTE NC 28216 AND MORE PARTICULARLY DESCRIBED AS FOLLOWS: BEING ALL OF LOT 1, COMPRISED OF 6.679 ACRES, MORE OR LESS, AS PLATED, PLANED AND RECORDED IN MAP BOOK 60 PAGE 237 IN THE MECKLENBURG COUNTY REGISTRY.

IT BEING THE INTENT TO CONVEY AL OF MECKLENBURG COUNTY TAX PARCEL: 03-093-02 WHICH IS SHOWN AND MARKED "REMAINING LOT" ON SAID PLAT IN MAP BOOK 60 PAGE 237 IN MECKLENBURG COUNTY REGISTRY.

TRACT 3 (PARCEL 03-093-03)
BEGINNING AT A SPIKE IN THE CENTER LINE OF KELLY ROAD, SAID SPIKE BEING FURTHER SITUATED IN THE NORTHWESTERN CORNER OF THE PROPERTY CONVEYED BY DEED OF EVEN DATE HEREWITH BY THE GRANTORS HEREIN TO JAMES HAROLD DICKERSON AND WIFE, ANNIE LEE Q. DICKERSON; AND RUNNING THENCE WITH, AT OR NEAR THE CENTER LINE OF KELLY ROAD 6 CALLS AS FOLLOWS: (1) N. 7-30 7.04 FEET TO A TACK; (2) THENCE N. 9-42-30 E. 10.0 FEET TO A TACK; (3) THENCE N. 1-58-30 E. 10.0 FEET TO A TACK; (4) THENCE N. 21-36 E, 10.0 FEET TO A TACK; (5) THENCE N. 30-56 E, 3.65 FEET TO A TACK; (6) THENCE N. 34-25 E. 13.243 FEET TO A SPIKE IN SAID ROADWAY; THENCE S. 53-26-3 E. CROSSING AN OLD IRON AND WITH THE LINE OF THE PROPERTY OF HOWARD J. BOYD A DISTANCE OF 309.12 FEET TO ANOTHER OLD IRON IN THE SOUTHWESTERLY CORNER OF THE BOYD PROPERTY; THENCE WITH A NEW LINE S. 71-58-10 E. 104.01 FEET TO AN OLD IRON IN THE LINE OF THE PROPERTY OF BUFORD THOMPSON; THENCE WITH THE THOMPSON LINE, S. 26-37-52 E. 409.01 FEET TO AN IRON; THENCE WITH THE LINE OF THE DICKERSON PROPERTY N. 70-39-10 W. 1676.20 FEET CROSSING AN IRON TO A SPIKE IN THE CENTER LINE OF KELLY ROAD, THE POINT OR PLACE OF BEGINNING, CONTAINING 9.937 ACRES, MORE OR LESS, ALL AS SHOWN ON SURVEY BY CAROLINA SURVEYORS, INC., DATED FEBRUARY 14, 1972 AND REVISED ON FEBRUARY 28, 1972.

TRACT 4 (PARCEL 03-093-04)
BEING ALL OF PARCEL A CONTAINING 16.898 ACRES, MORE OR LESS, AS SHOWN ON SURVEY PATRICK J CORLESS, JR AT CIVIL & ENVIRONMENTAL CONSULTANTS, INC. WITH A FINAL DATED OF DECEMBER 29, 2023 AND RECORDED ON JANUARY

3701 Arco Corporate Drive
Suite 400
Charlotte, NC 28273
Ph: 980.237.0373
www.cecinc.com

CEC Surveying and
Landscape Architects
of NC, PLLC

OWNER: SANDERS PARTNERSHIP, LLC
3000 KELLY ROAD
MECKLENBURG COUNTY
CHARLOTTE, NORTH CAROLINA

ALTA/NSPS LAND TITLE SURVEY


DRAWING NO.:
2

SHEET 2 OF 9



DATE: JUNE 2026
DWG SCALE: 1"=10'
PROJECT NO: 381-108
APPROVED BY:

JHM
PJC
381-108
PJC

|| cecinc.com\global\Projects\360-000\361-108\Survey\Draw\361-108-SV01-Alta.dwg\361-108-LAYOUT3 LS:(7/10/2026 - jhancock) - LP: 7/10/2026 2:16 PM

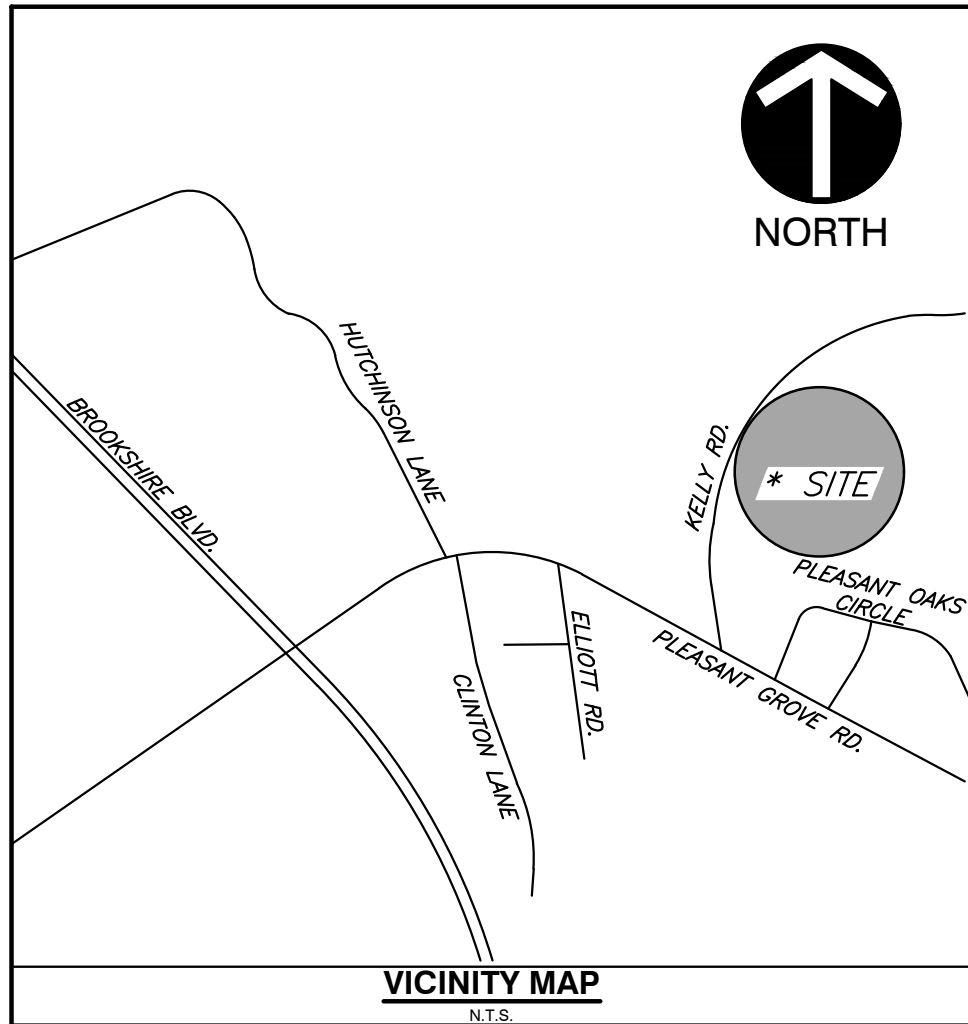

- EXISTING LEGEND:**
- EXISTING PROPERTY LINE
 - EXISTING ADJACENT PROPERTY LINE
 - EXISTING RIGHT-OF-WAY
 - EXISTING INDEX CONTOUR
 - EXISTING INTERMEDIATE CONTOUR
 - EXISTING FENCE
 - EXISTING STORM SEWER LINE
 - EXISTING GAS LINE
 - EXISTING WATER LINE
 - EXISTING FIBER OPTIC LINE
 - EXISTING OVERHEAD ELECTRIC
 - EXISTING CABLE LINE
 - EXISTING DRIP LINE
 - COMPUTED POINTS
 - MAILBOX
 - CATCH BASIN (TYPE)
 - SIGN
 - RECESSED CURB INLET
 - FIBER OPTIC PULL BOX (FLUSH WITH GRADE)
 - POWER POLE
 - GUY WIRE
 - GUY POLE
 - WATER BOX (WATER VALVE)
 - FIRE HYDRANT
 - WATERLINE MARKER
 - WATER METER
 - TREE, DECIDUOUS (800 SIZE TYPE)
 - TREE, CONIFER (800 SIZE TYPE)
 - ELECTRIC METER
 - FIBER OPTIC MARKER
 - OIL WELL

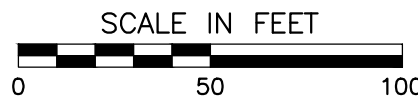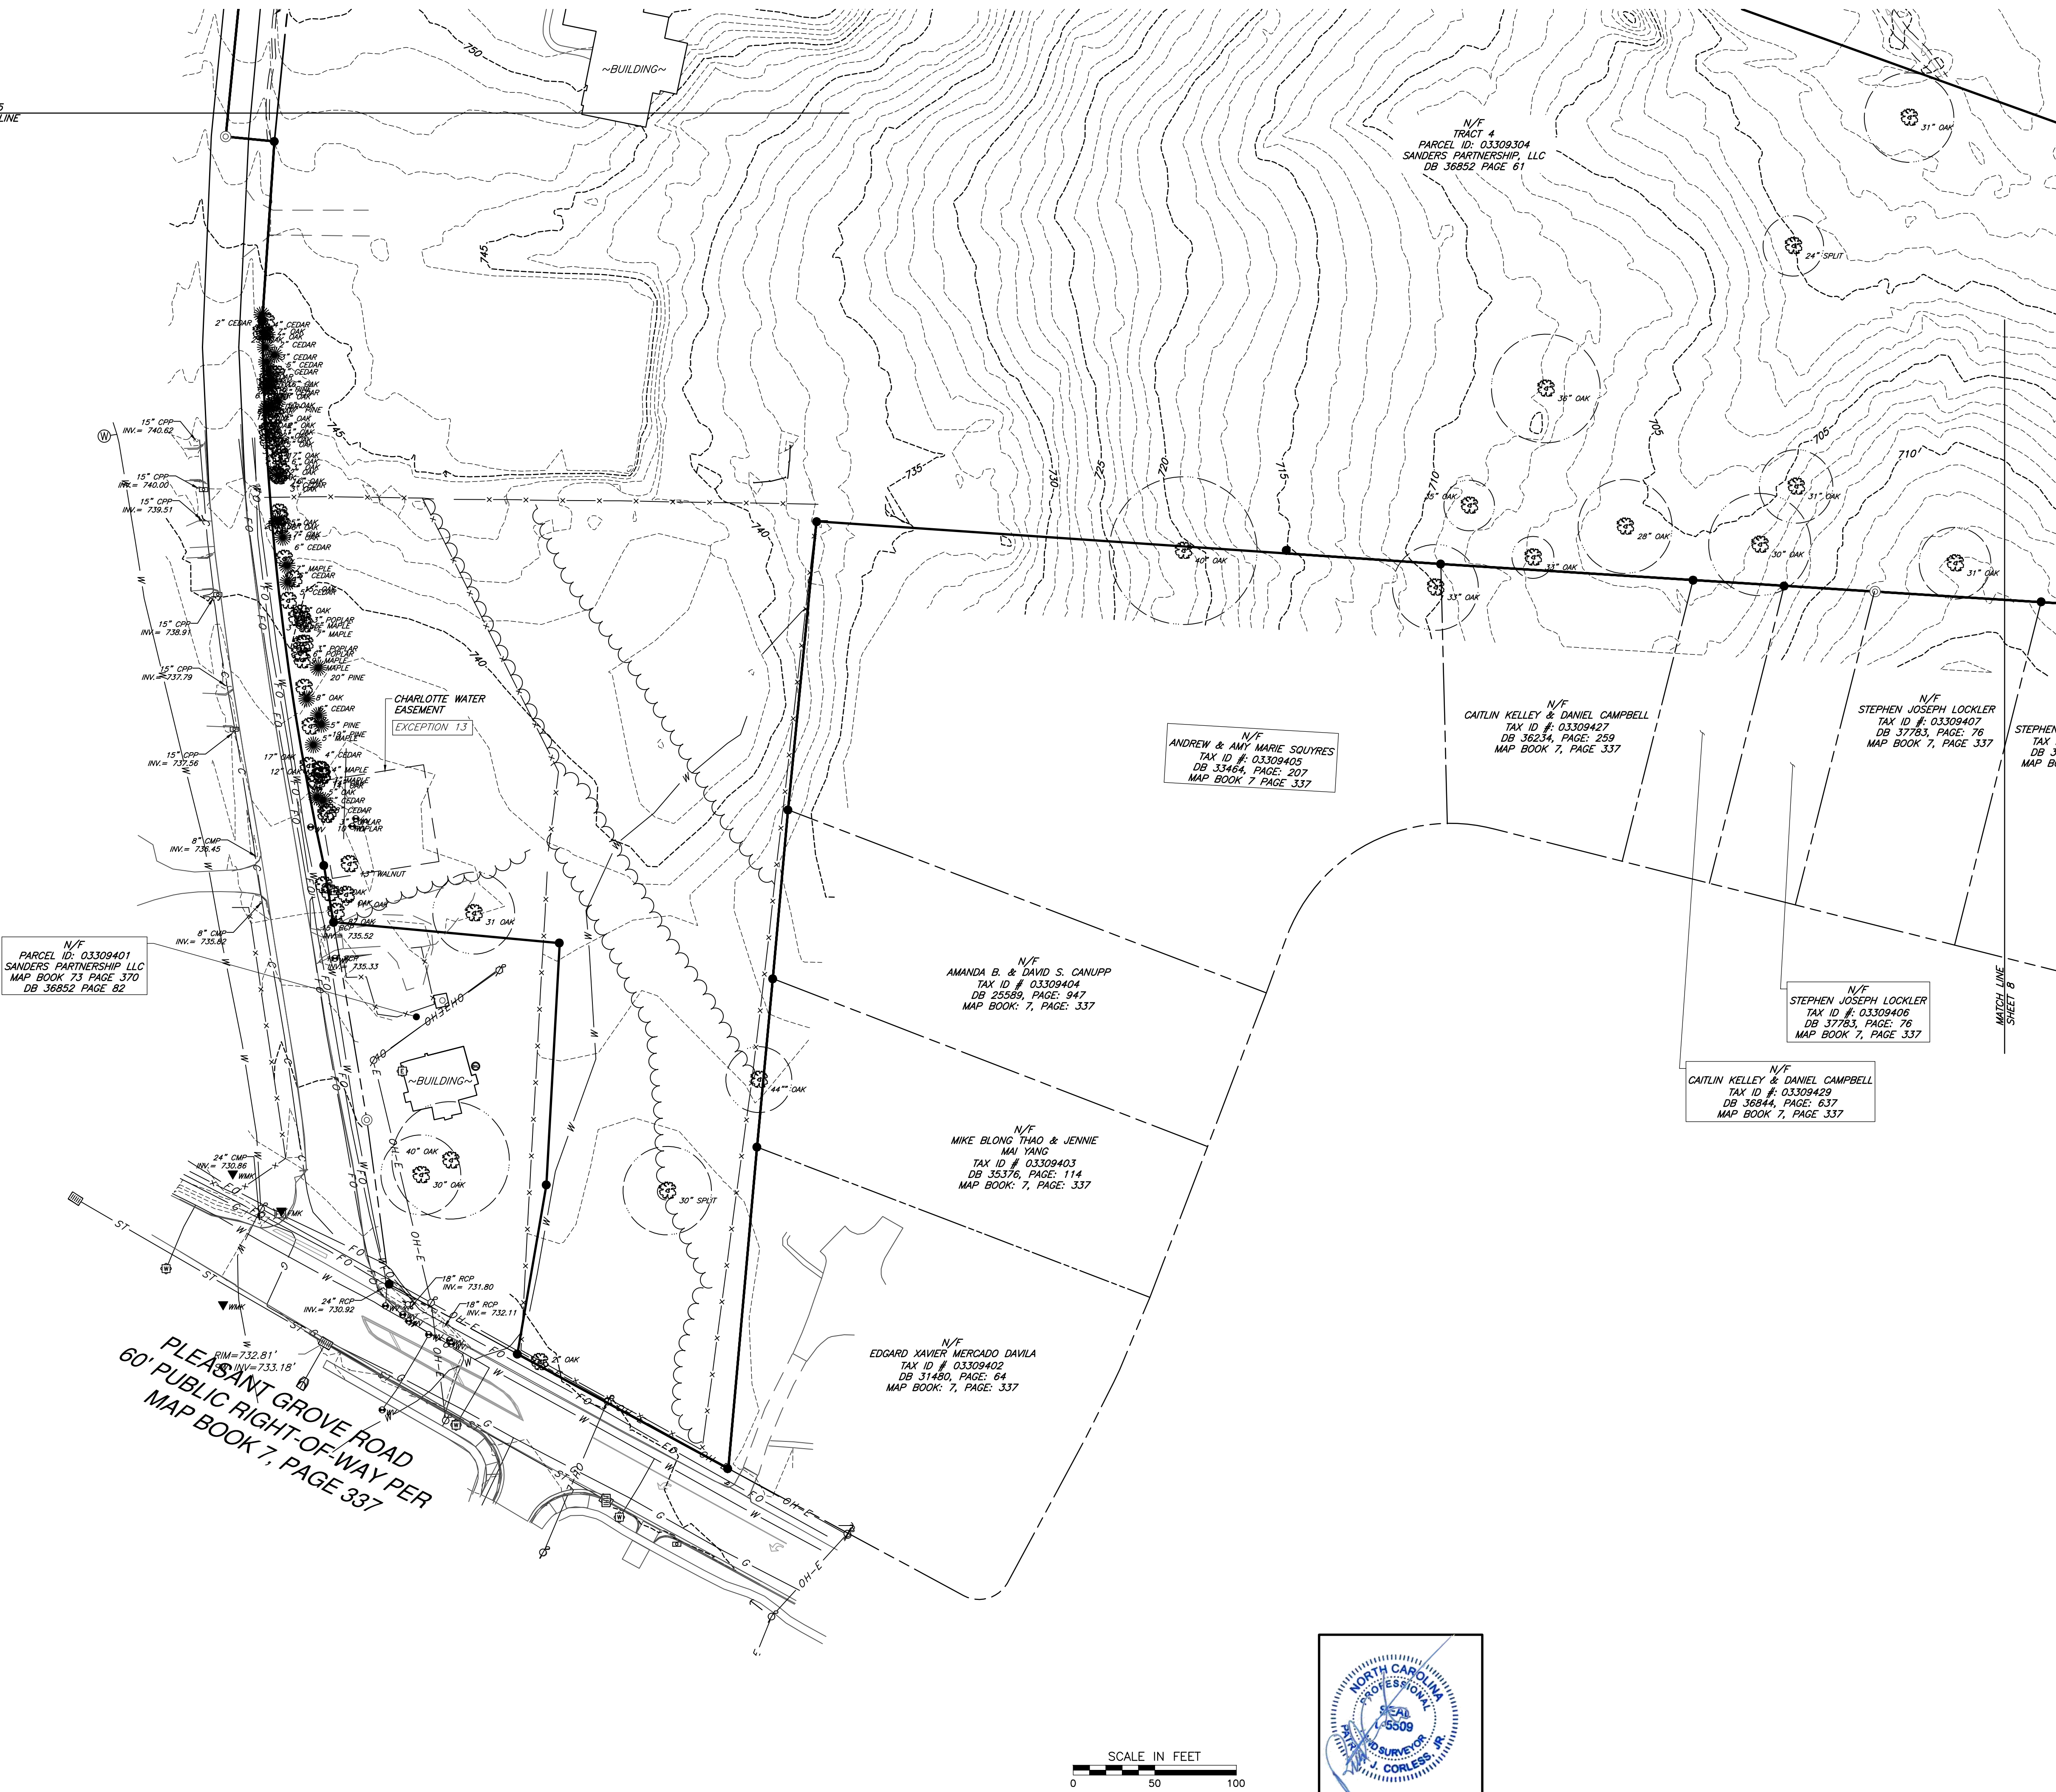

REVISION RECORD	
NO.	DATE

OWNER: SANDERS PARTNERSHIP, LLC
3000 KELLY ROAD
MECKLENBURG COUNTY
CHARLOTTE, NORTH CAROLINA



3701 Arco Corporate Drive
Suite 400
Charlotte, NC 28273
Ph: 980.237.0373
www.cecinc.com

CEC Surveying and
Landscape Architects
of NC, PLLC

ALTA/NSPS LAND TITLE SURVEY	
DATE:	JUNE, 2025
DRAWN BY:	JHM
CHECKED BY:	PJC
PROJECT NO:	381-108
APPROVED BY:	PJC

DRAWING NO.: **4**

SHEET 4 OF 9

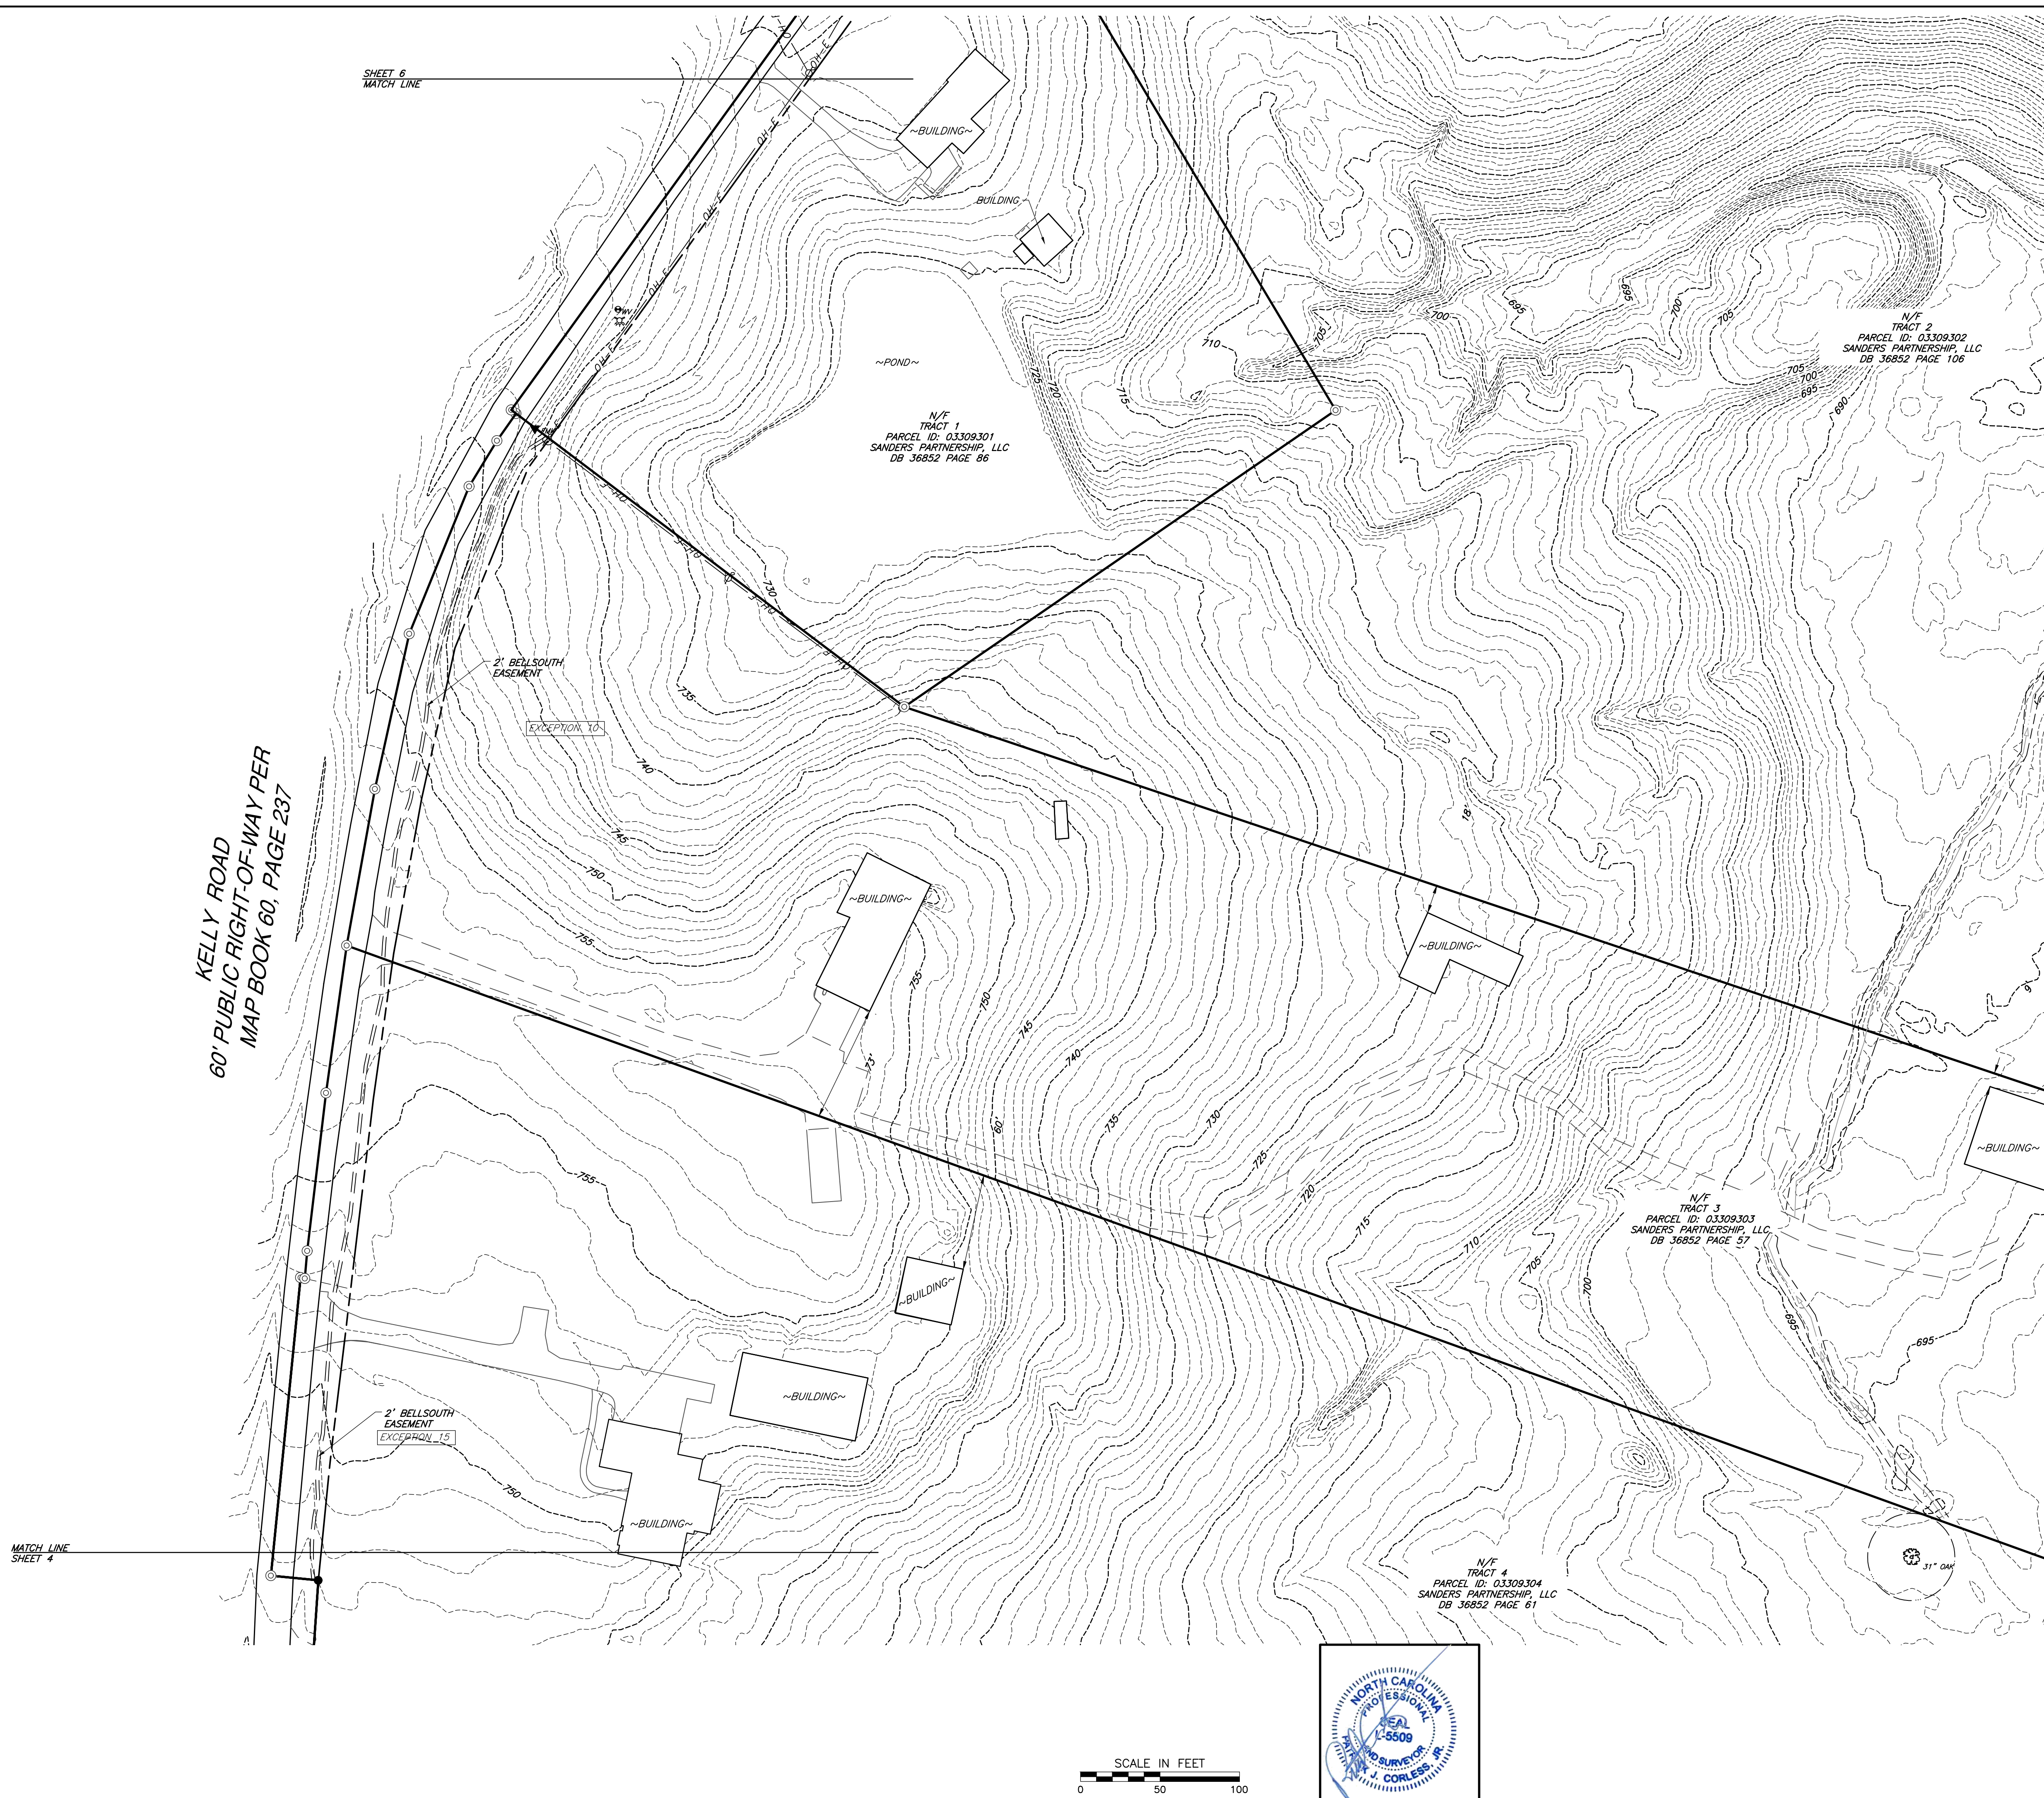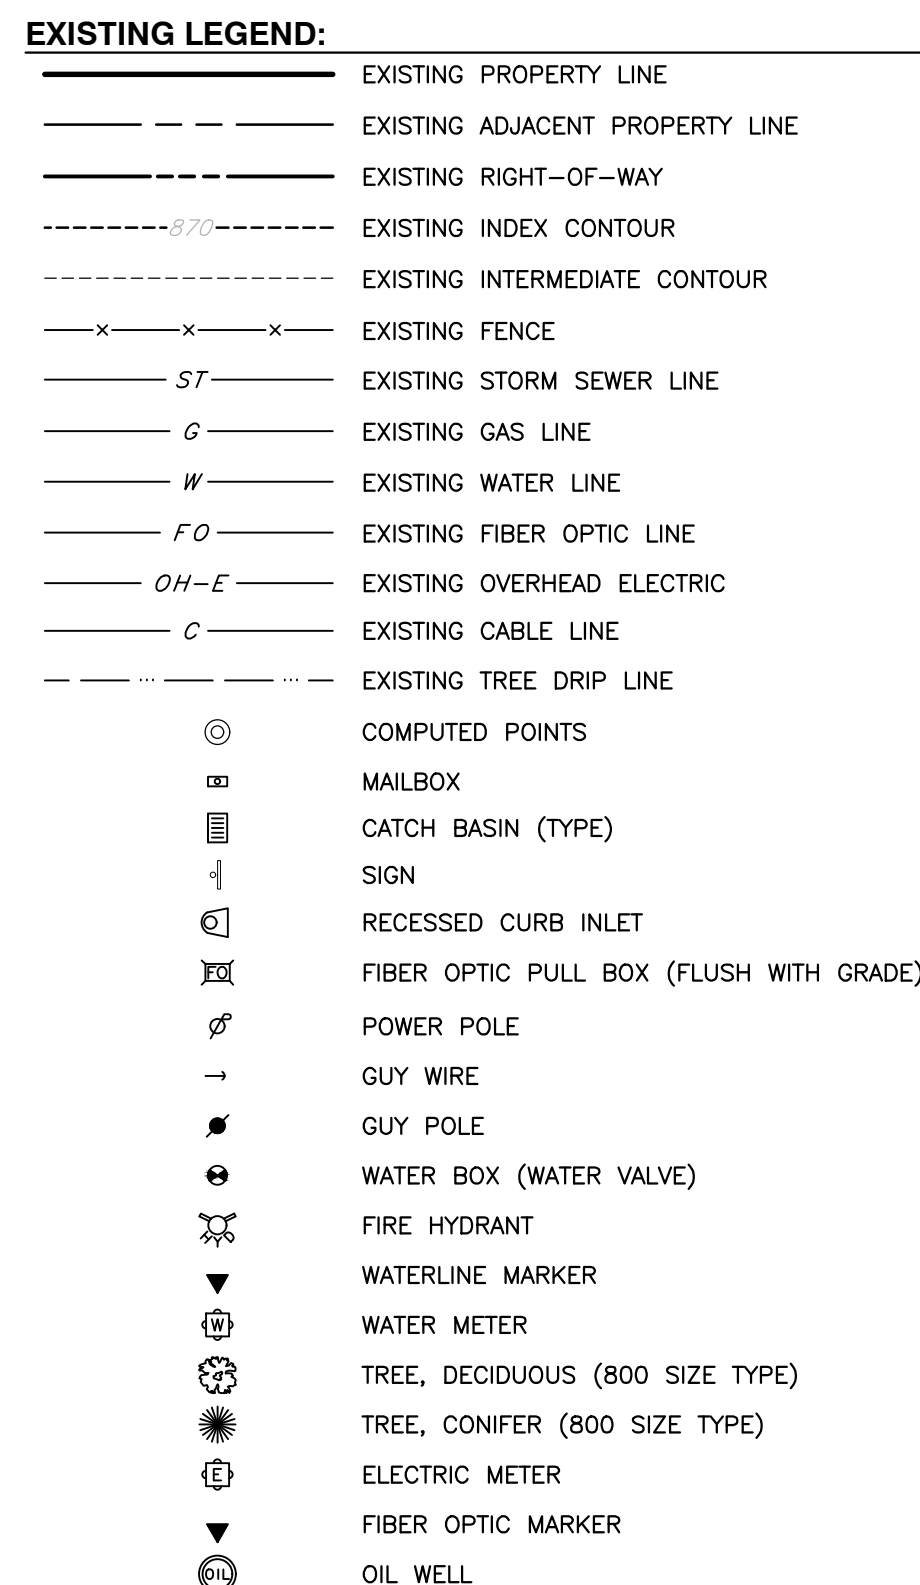

DRAWING NO.: SHEET 5 OF 9	ALTA/NSPS LAND TITLE SURVEY				
	DATE:	JUNE 2025	DRAWN BY:	JHM	
	DWG SCALE:	1"=50'	CHECKED BY:	PJC	
	PROJECT NO.			381-108	
	APPROVED BY:			PJC	

OWNER: SANDERS PARTNERSHIP, LLC
3000 KELLY ROAD
MECKLENBURG COUNTY
CHARLOTTE, NORTH CAROLINA





**CEC Surveying and
Landscape Architects
of NC, PLLC**

REVISION RECORD	
NO	DESCRIPTION

3701 Arco Corporate Drive Suite 400 Charlotte, NC 28273 Ph: 980.237.0373 www.cecinc.com	ENGINEERING, SURVEYING AND LANDSCAPE ARCHITECTURE IN THE STATE OF NORTH CAROLINA WILL BE PROVIDED BY CEC SURVEYING AND LANDSCAPE ARCHITECTS OF NC, PLLC. SERVICES ON PERIOD 2.000 WILL BE PROVIDED BY CEC SURVEYING AND LANDSCAPE ARCHITECTS OF NC, PLLC. ARCHITECTURAL SERVICES IN THE STATE OF OHIO WILL BE PROVIDED BY CEC LANDSCAPE ARCHITECTS, L.L.C.
--	---

\\cncinc.com\jlabar\Projects\1360-2001\361-1081-Survey\Draw\361-108-201-Altas.dwg\1360-2001-108-201-Altas.dwg\1360-2001-108-201-Altas.dwg - JLabar - JUN 27/2024 2:16 PM

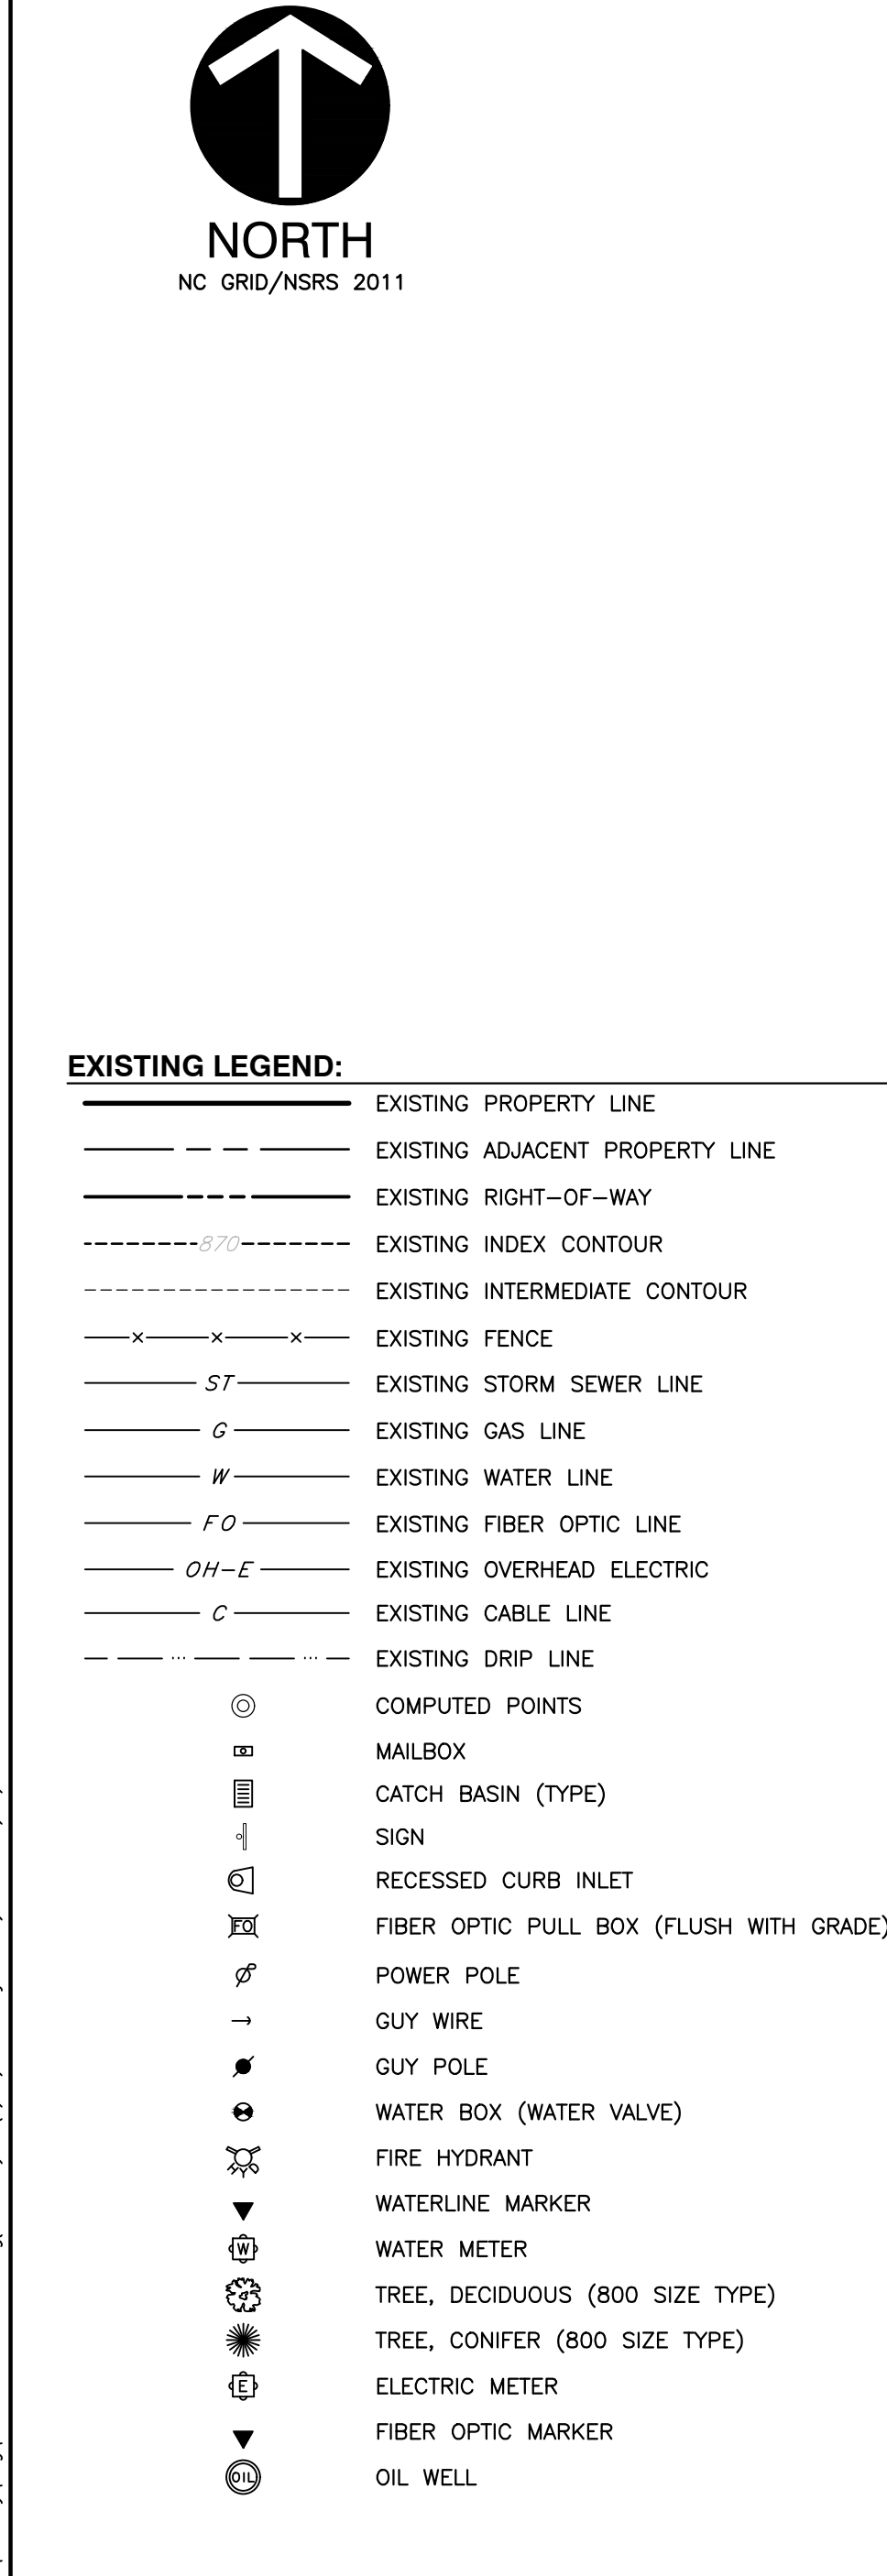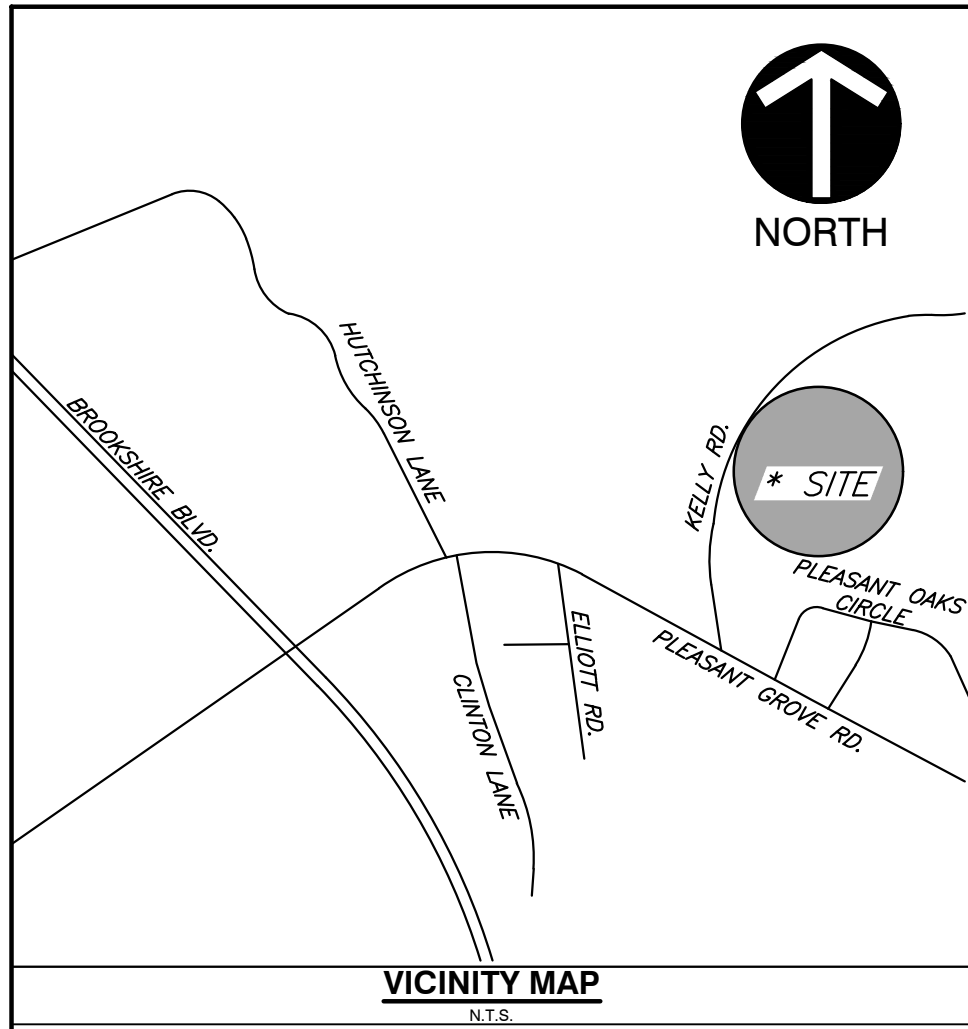

REVISION RECORD	
NO	DATE

3701 Arco Corporate Drive
Suite 400
Charlotte, NC 28273
Ph: 980.237.0373
www.cecinc.com

CEC
CEC Surveying and
Landscape Architects
of NC, PLLC


OWNER: SANDERS PARTNERSHIP, LLC
3000 KELLY ROAD
MECKLENBURG COUNTY
CHARLOTTE, NORTH CAROLINA

ALTANSPS LAND TITLE SURVEY	
DATE: JUNE, 2025	DRAWN BY: JHM
DWG SCALE: 1"=50'	CHECKED BY: PJC
PROJECT NO: 381-108	APPROVED BY: PJC

DRAWING NO.: **6**



SHEET 6 OF 9

\\cedric.com\jlabar\Projects\160-2001\361-1081-Survey\Draw\361-1081-201-Auto.dwg(1/2/27) LS(7/10/2026 - JPL) 7/10/2026 2:16 PM

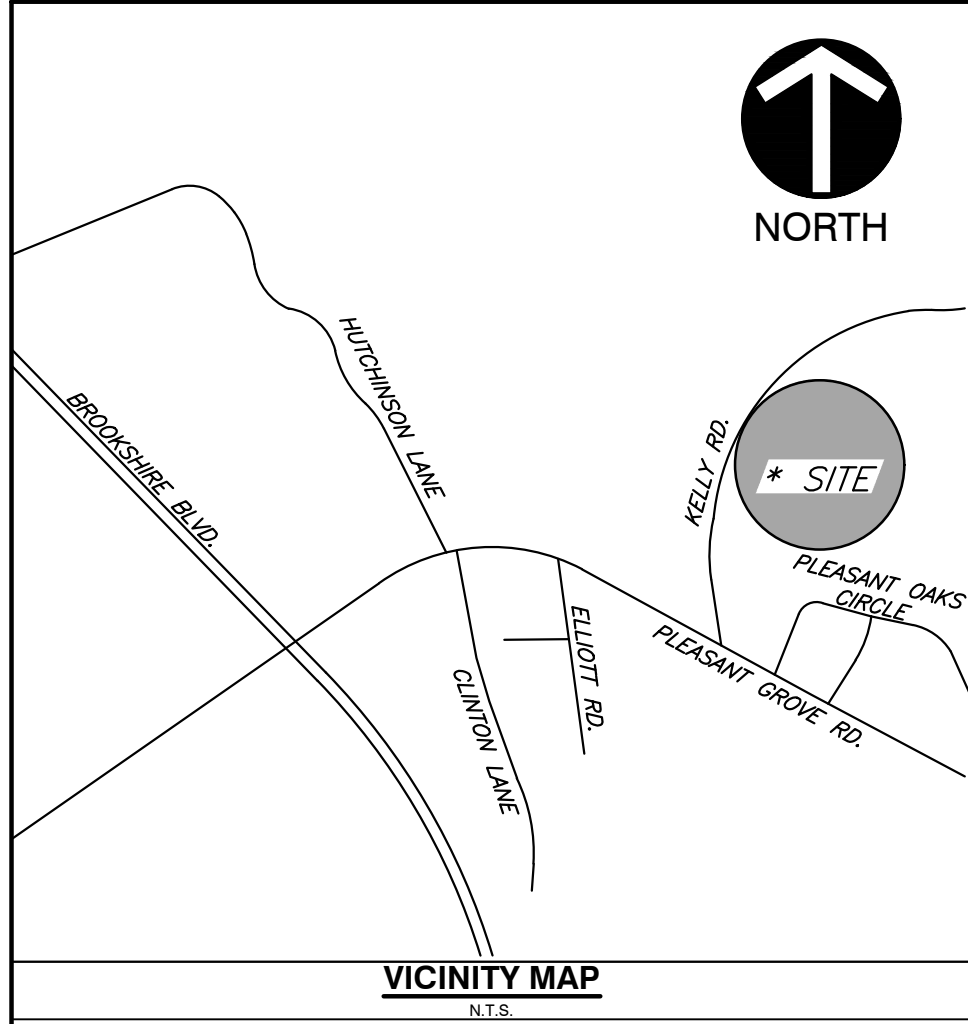

EXISTING LEGEND:



- | | |
|-------|---|
| --- | EXISTING PROPERTY LINE |
| --- | EXISTING ADJACENT PROPERTY LINE |
| --- | EXISTING RIGHT-OF-WAY |
| --- | EXISTING INDEX CONTOUR |
| --- | EXISTING INTERMEDIATE CONTOUR |
| x-x-x | EXISTING FENCE |
| ST | EXISTING STORM SEWER LINE |
| G | EXISTING GAS LINE |
| W | EXISTING WATER LINE |
| FO | EXISTING FIBER OPTIC LINE |
| OH-E | EXISTING OVERHEAD ELECTRIC |
| C | EXISTING CABLE LINE |
| --- | EXISTING DRIP LINE |
| ⊙ | COMPUTED POINTS |
| ⊙ | MAILBOX |
| ⊙ | CATCH BASIN (TYPE) |
| ⊙ | SIGN |
| ⊙ | RECESSED CURB INLET |
| ⊙ | FIBER OPTIC PULL BOX (FLUSH WITH GRADE) |
| ⊙ | POWER POLE |
| ⊙ | GUY WIRE |
| ⊙ | GUY POLE |
| ⊙ | WATER BOX (WATER VALVE) |
| ⊙ | FIRE HYDRANT |
| ⊙ | WATERLINE MARKER |
| ⊙ | WATER METER |
| ⊙ | TREE, DECIDUOUS (800 SIZE TYPE) |
| ⊙ | TREE, CONIFER (800 SIZE TYPE) |
| ⊙ | ELECTRIC METER |
| ⊙ | FIBER OPTIC MARKER |
| ⊙ | OIL WELL |

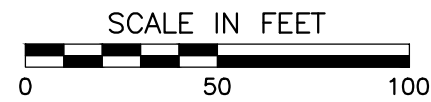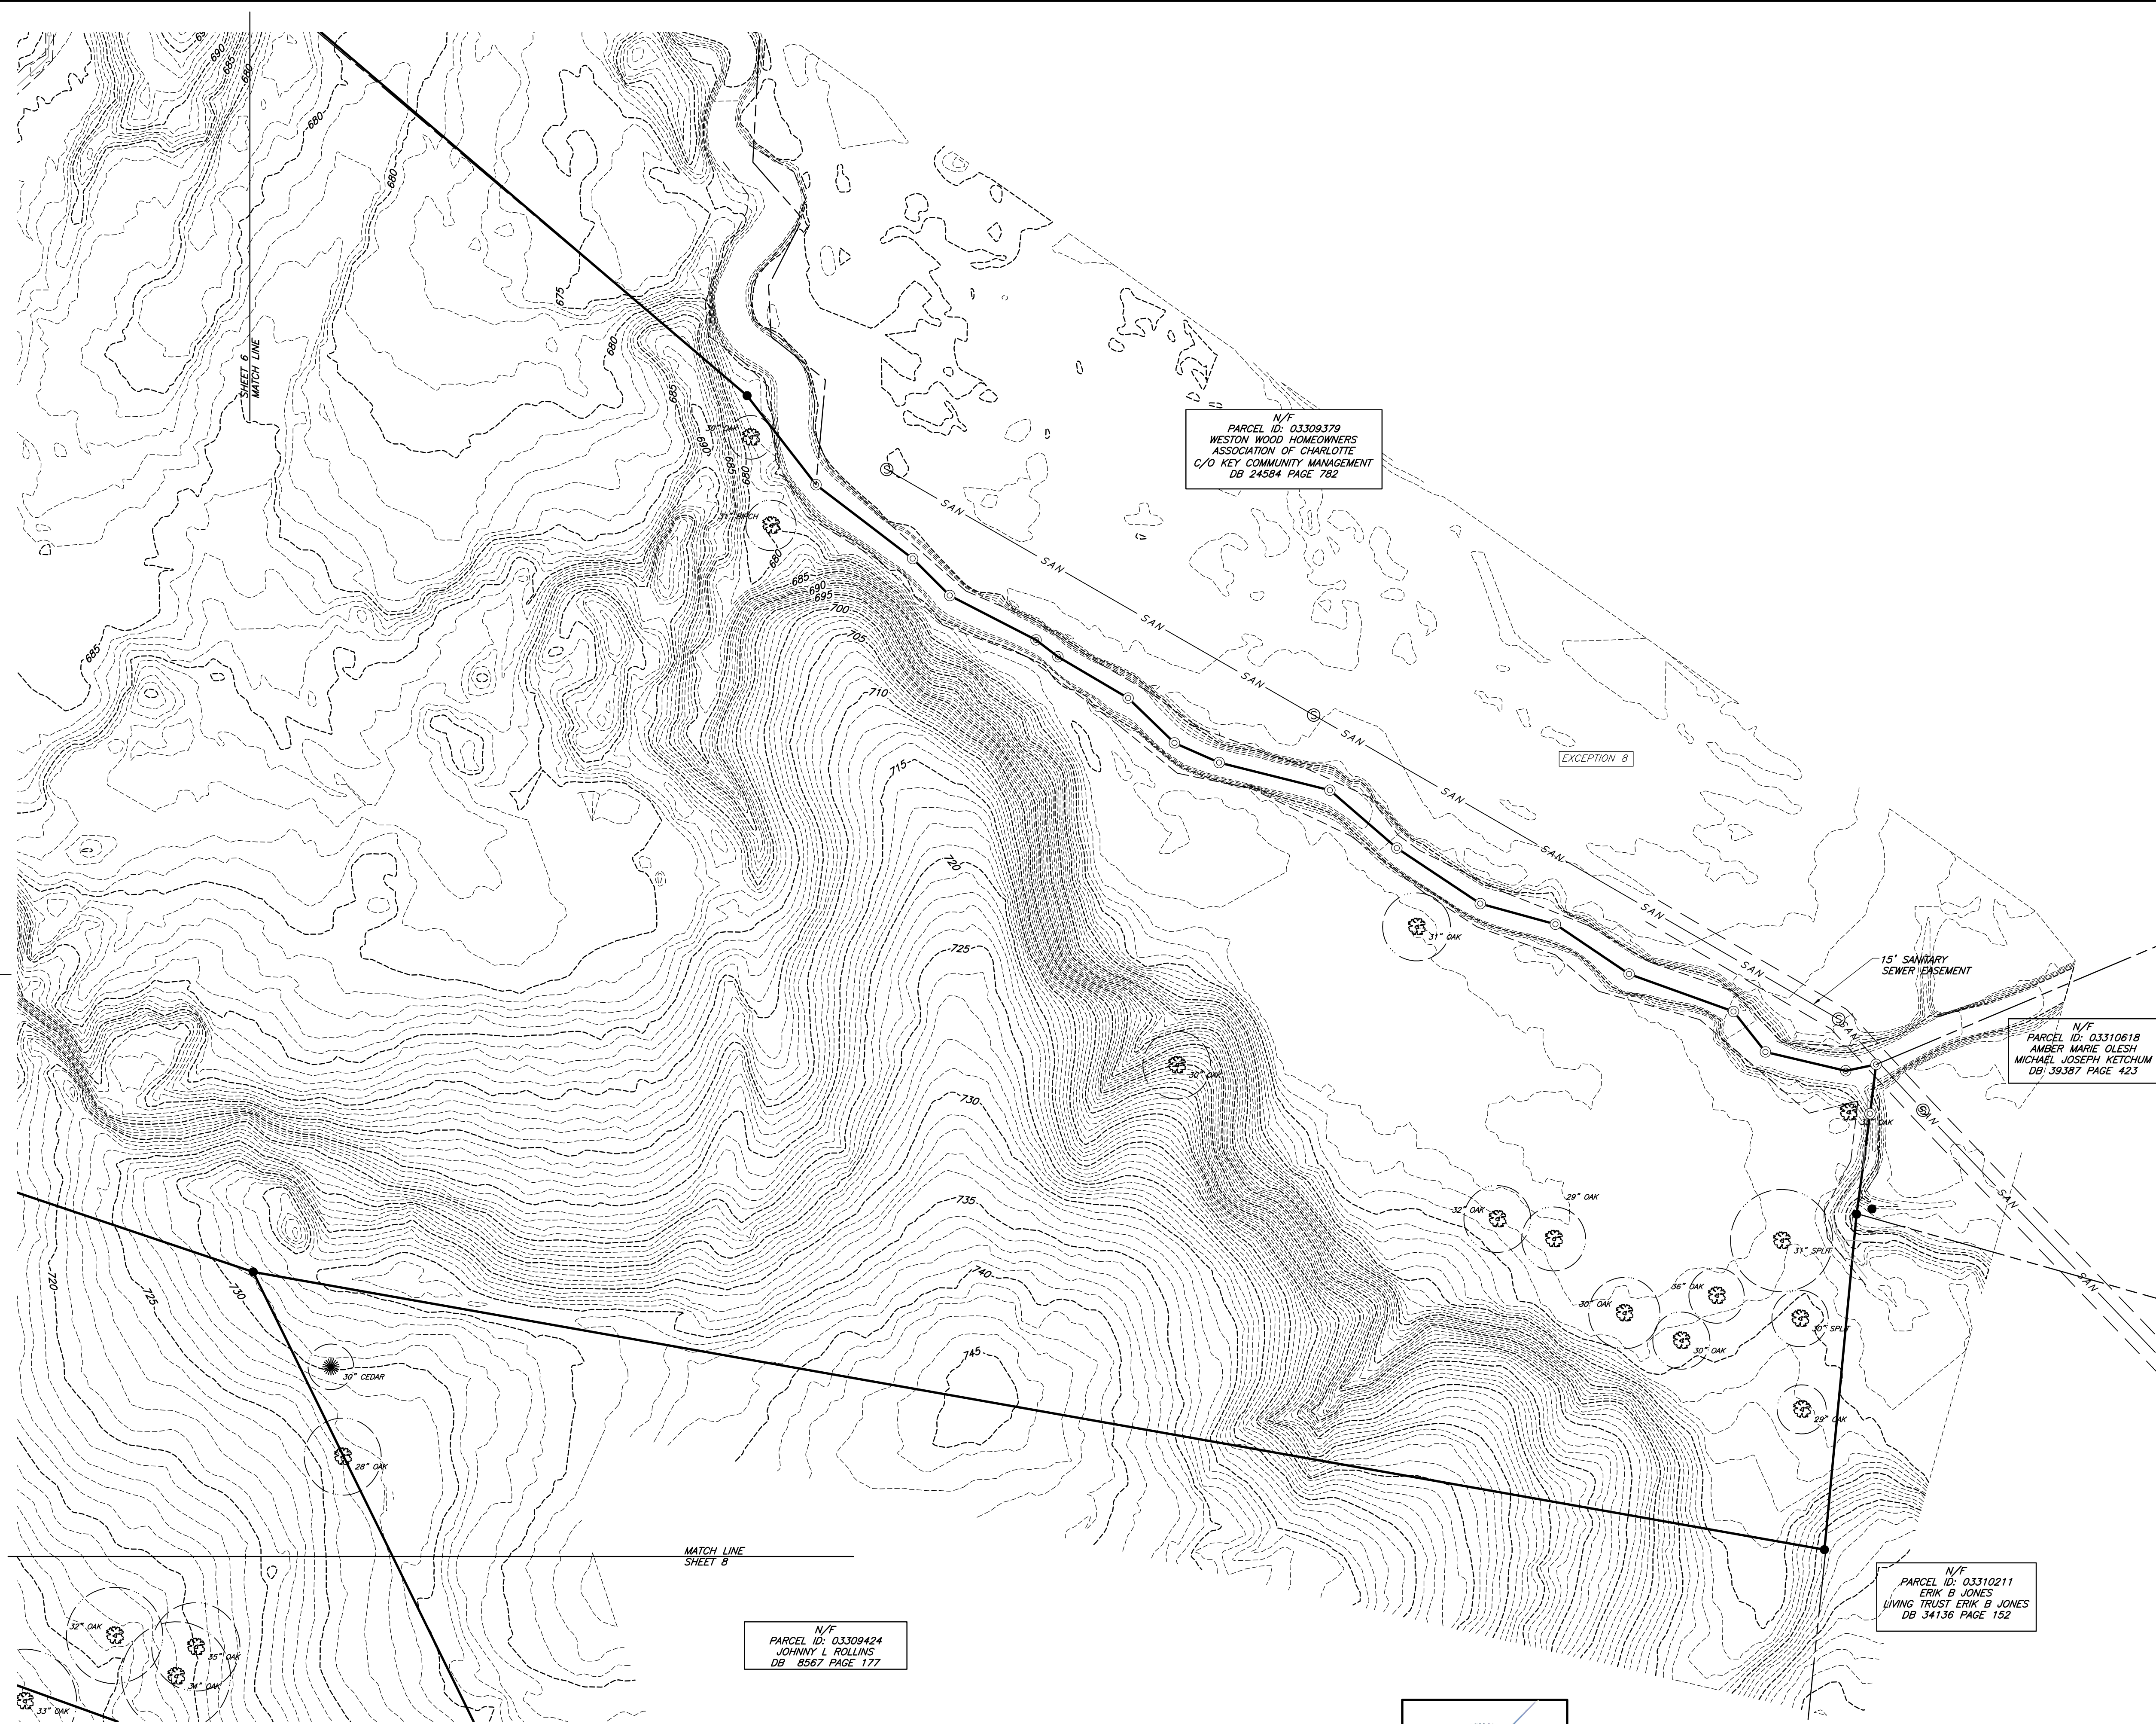

DRAWING NO.: 7				OWNER: SANDERS PARTNERSHIP, LLC 3000 KELLY ROAD MECKLENBURG COUNTY CHARLOTTE, NORTH CAROLINA		 CEC Surveying and Landscape Architects of NC, PLLC 3701 Arco Corporate Drive Suite 400 Charlotte, NC 28273 Ph: 980.237.0373 www.cecinc.com		REVISION RECORD					
DATE:		JUNE, 2025		DRAWN BY:		JHM		NO		DATE		DESCRIPTION	
DWG SCALE:		1"=50'		CHECKED BY:		PJC							
PROJECT NO:		361-108		APPROVED BY:		PJC							
SHEET		7		OF		9							
ENGINEERING, SURVEYING AND LANDSCAPE ARCHITECTURE IN THE STATE OF NORTH CAROLINA WILL BE PROVIDED BY CEC SURVEYING AND LANDSCAPE ARCHITECTS OF NC, PLLC. SERVICES IN OTHER STATES WILL BE PROVIDED BY CEC SURVEYING AND LANDSCAPE ARCHITECTS OF NC, PLLC. ARCHITECTURE SERVICES IN THE STATE OF OHIO WILL BE PROVIDED BY CEC LANDSCAPE ARCHITECTS, LLC.													



	EXISTING PROPERTY LINE
	EXISTING ADJACENT PROPERTY LINE
	EXISTING RIGHT-OF-WAY
	EXISTING INDEX CONTOUR
	EXISTING INTERMEDIATE CONTOUR
	EXISTING FENCE
	EXISTING STORM SEWER LINE
	EXISTING GAS LINE
	EXISTING WATER LINE
	EXISTING FIBER OPTIC LINE
	EXISTING OVERHEAD ELECTRIC
	EXISTING CABLE LINE
	EXISTING DRIP LINE
	COMPUTED POINTS
	MAILBOX
	CATCH BASIN (TYPE)
	SIGN
	RECEIVED CURB INLET
	FIBER OPTIC PULL BOX (FLUSH WITH GRADE)
	POWER POLE
	GUY WIRE
	GUY POLE
	WATER BOX (WATER VALVE)
	FIRE HYDRANT
	WATERLINE MARKER
	WATER METER
	TREE, DECIDUOUS (800 SIZE TYPE)
	TREE, CONIFER (800 SIZE TYPE)
	ELECTRIC METER
	FIBER OPTIC MARKER
	OIL WELL

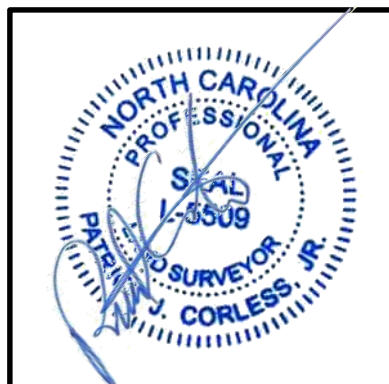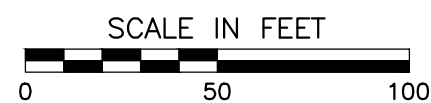

3701 Arco Corporate Drive
Suite 400
Charlotte, NC 28273
Ph: 980.237.0373
www.cecinc.com





OWNER: SANDERS PARTNERSHIP, LLC
3000 KELLY ROAD
MECKLENBURG COUNTY
CHARLOTTE, NORTH CAROLINA

ALTA/NSPS LAND TITLE SURVEY			
DATE:	JUNE, 2026	DRAWN BY:	JHM
DWG SCALE:	1"=50'	CHECKED BY:	PJC
PROJECT NO:	361-108		
APPROVED BY:	PJC		

DRAWING NO.:
8
SHEET **8** OF **9**

\\cecinc.com\jlabar\Projects\160-2001\361-1081-Survey\Draw\361-1081-108-501-Arco.dwg(1/2/2026) - JLabar - 7/10/2026 2:16 PM

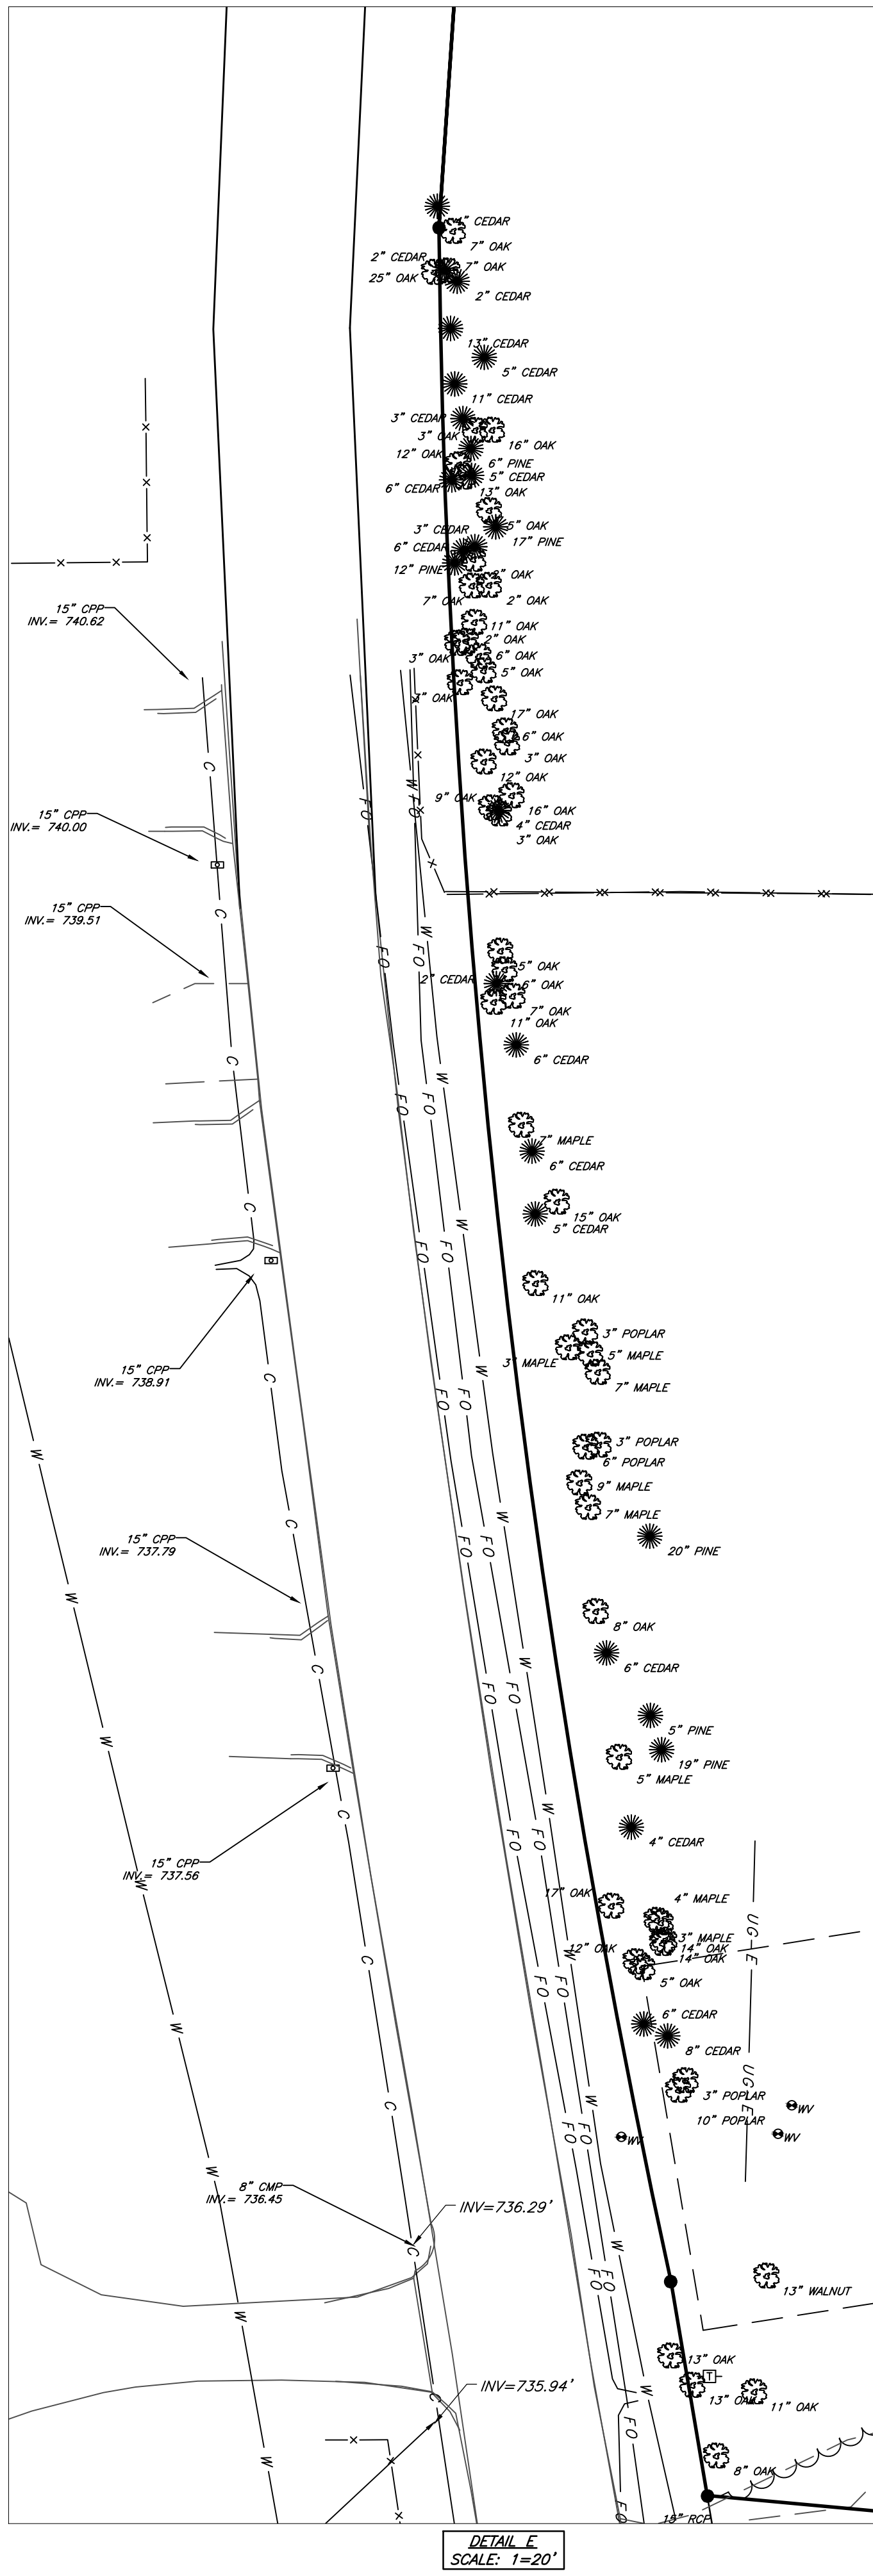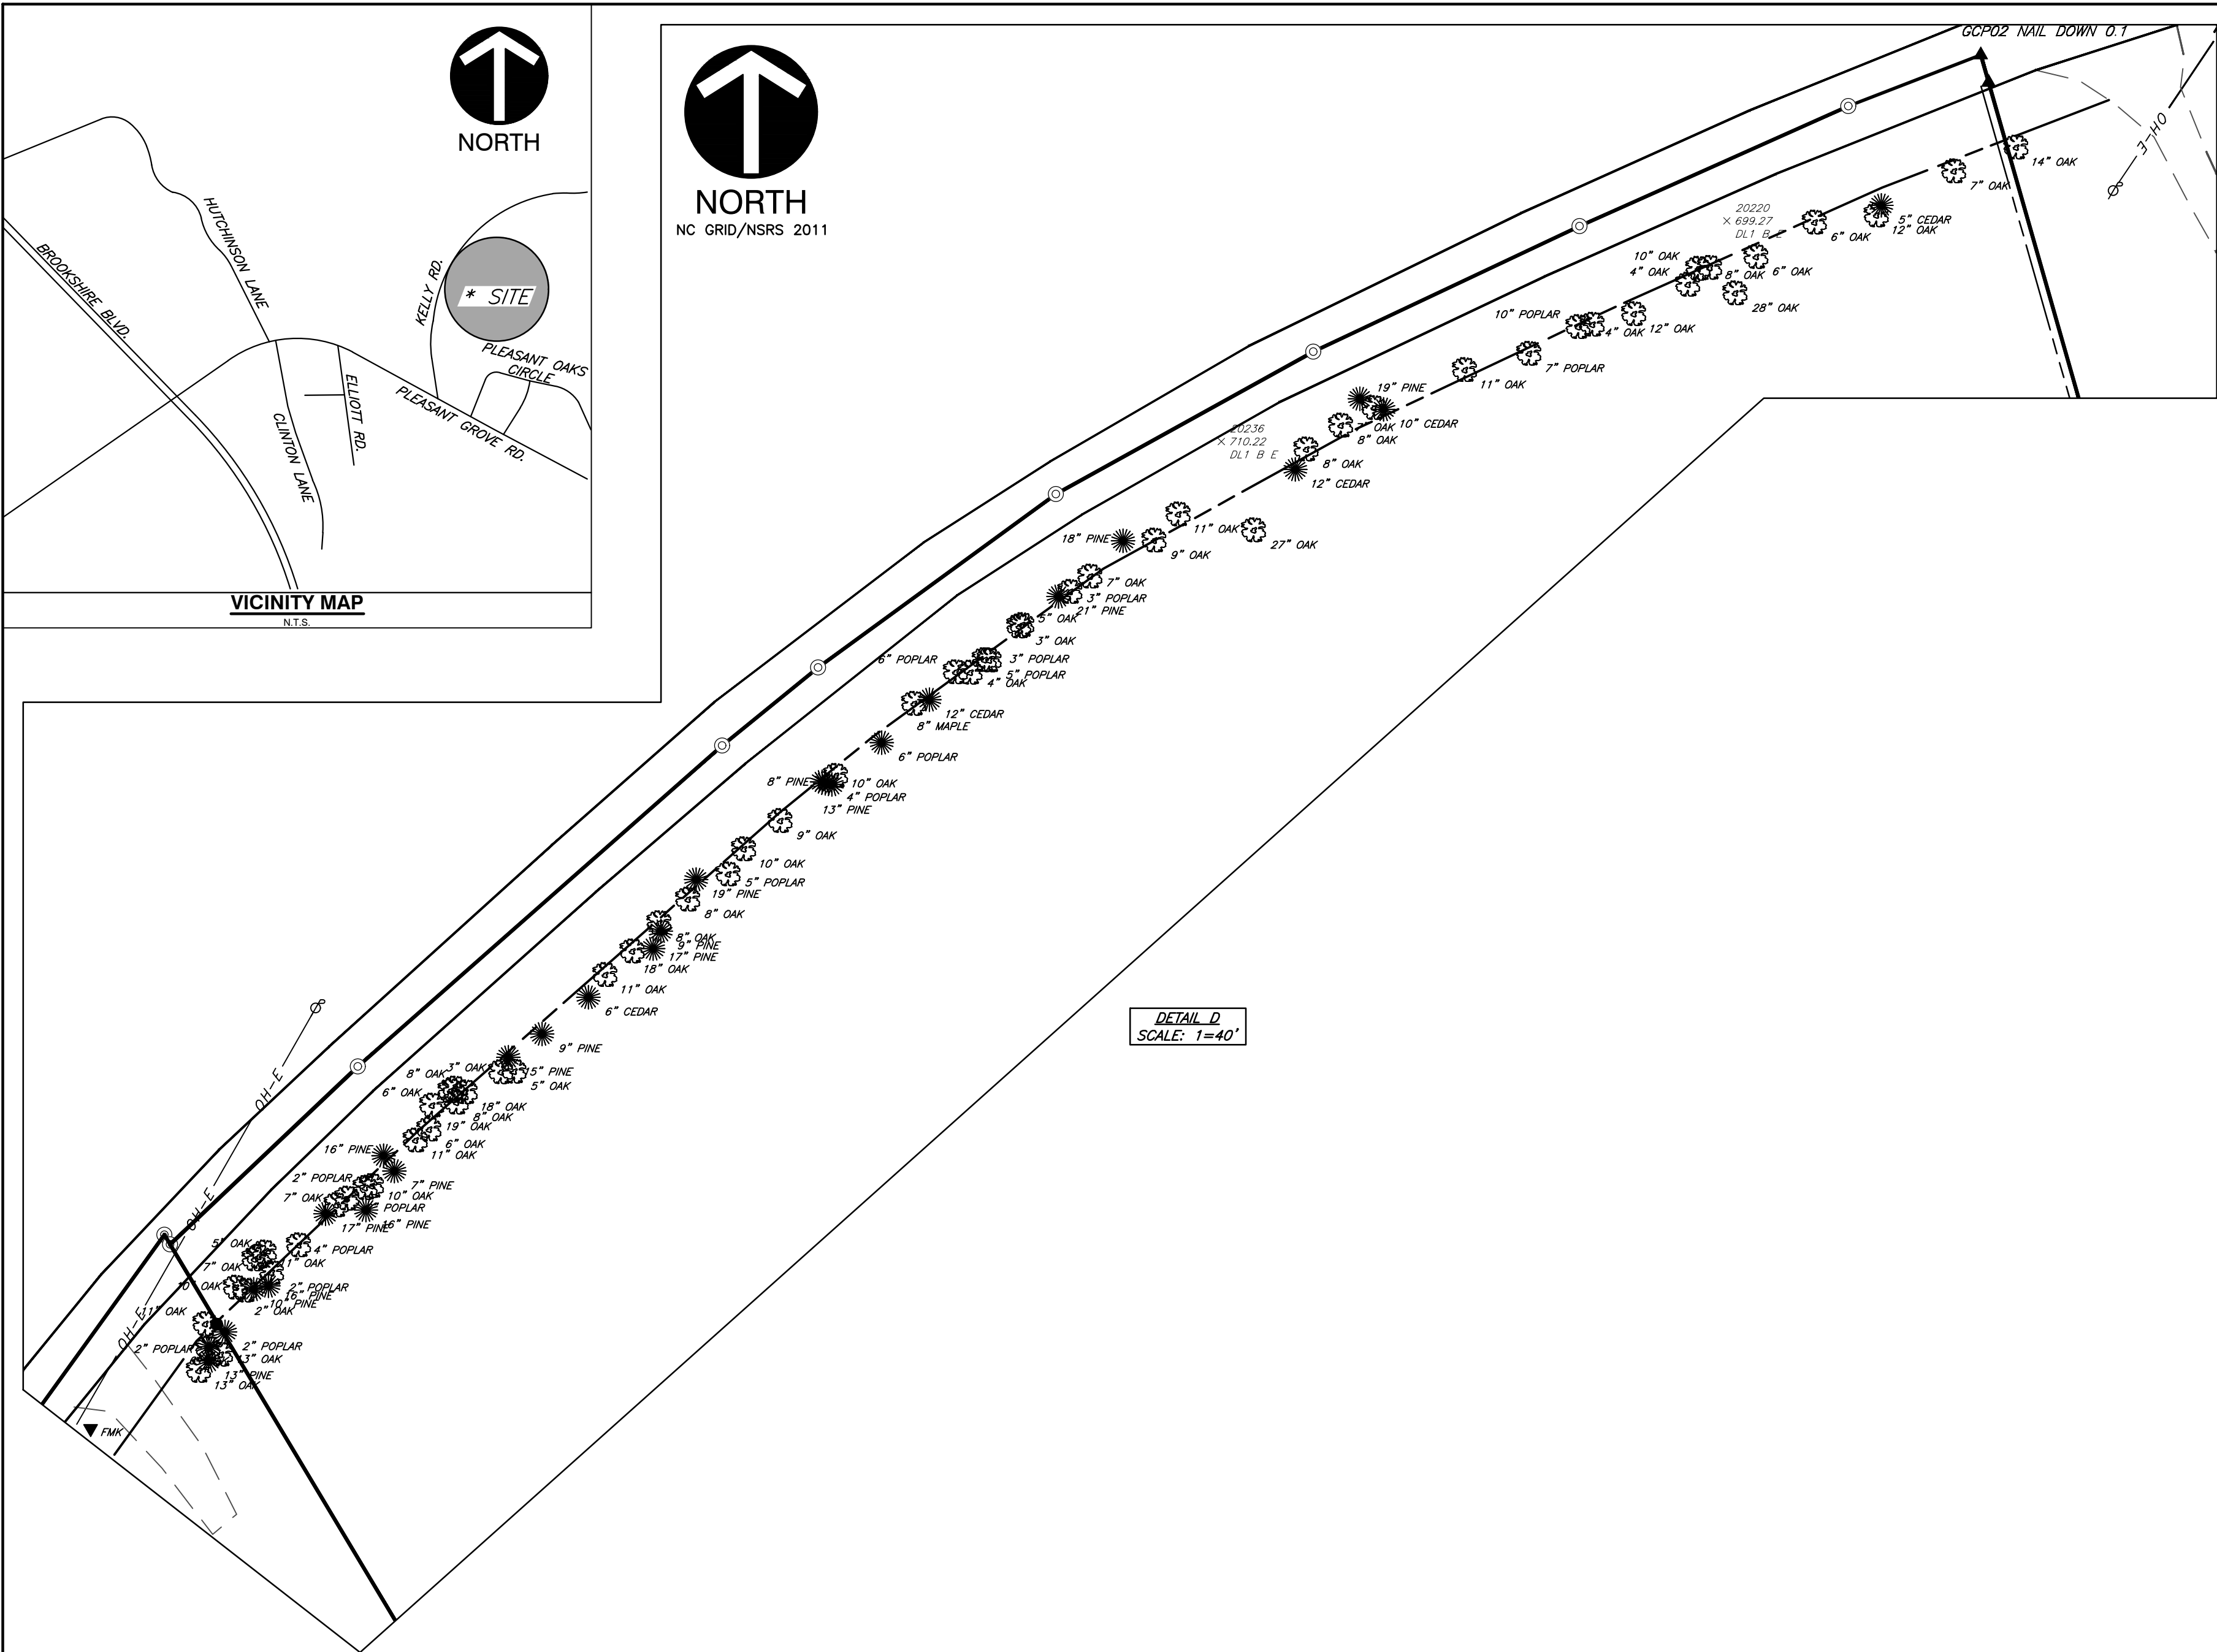

REVISION RECORD	
NO.	DATE

OWNER: SANDERS PARTNERSHIP, LLC	
3000 KELLY ROAD	
MECKLENBURG COUNTY	
CHARLOTTE, NORTH CAROLINA	
DATE: JUNE, 2026	DRAWN BY: JHM
DWG SCALE: 1"=20'	CHECKED BY: PJC
PROJECT NO: 381-108	APPROVED BY: PJC

3701 Arco Corporate Drive
Suite 400
Charlotte, NC 28273
Ph: 980.237.0373
www.cecinc.com

CEC
CEC Surveying and
Landscape Architects
of NC, PLLC