


CITY OF CHARLOTTE
DEPARTMENT OF TRANSPORTATION

RIGHT-OF-WAY ABANDONMENT
PETITION # 2023-001846A



Legend

 Abandonment



1:1,500

Date: 4/28/2023

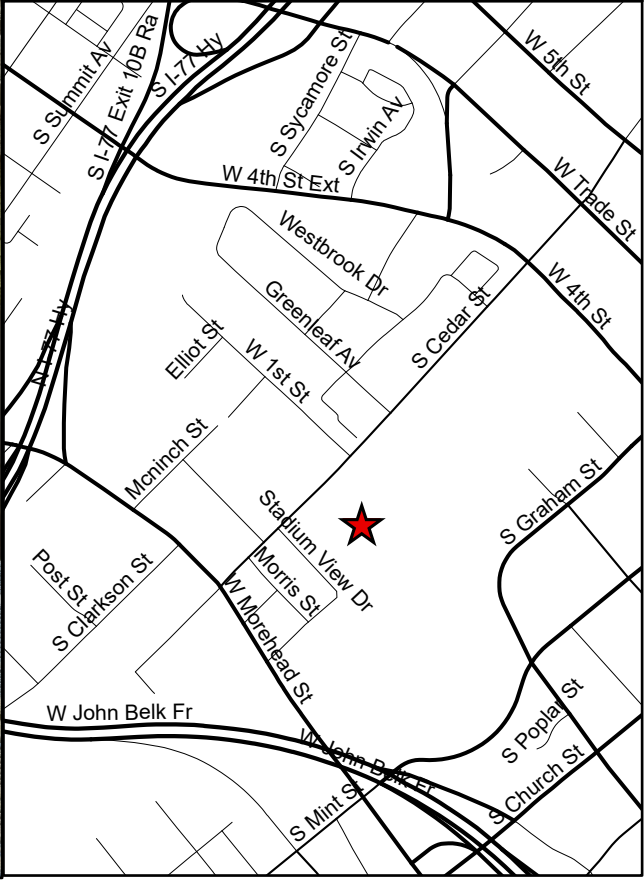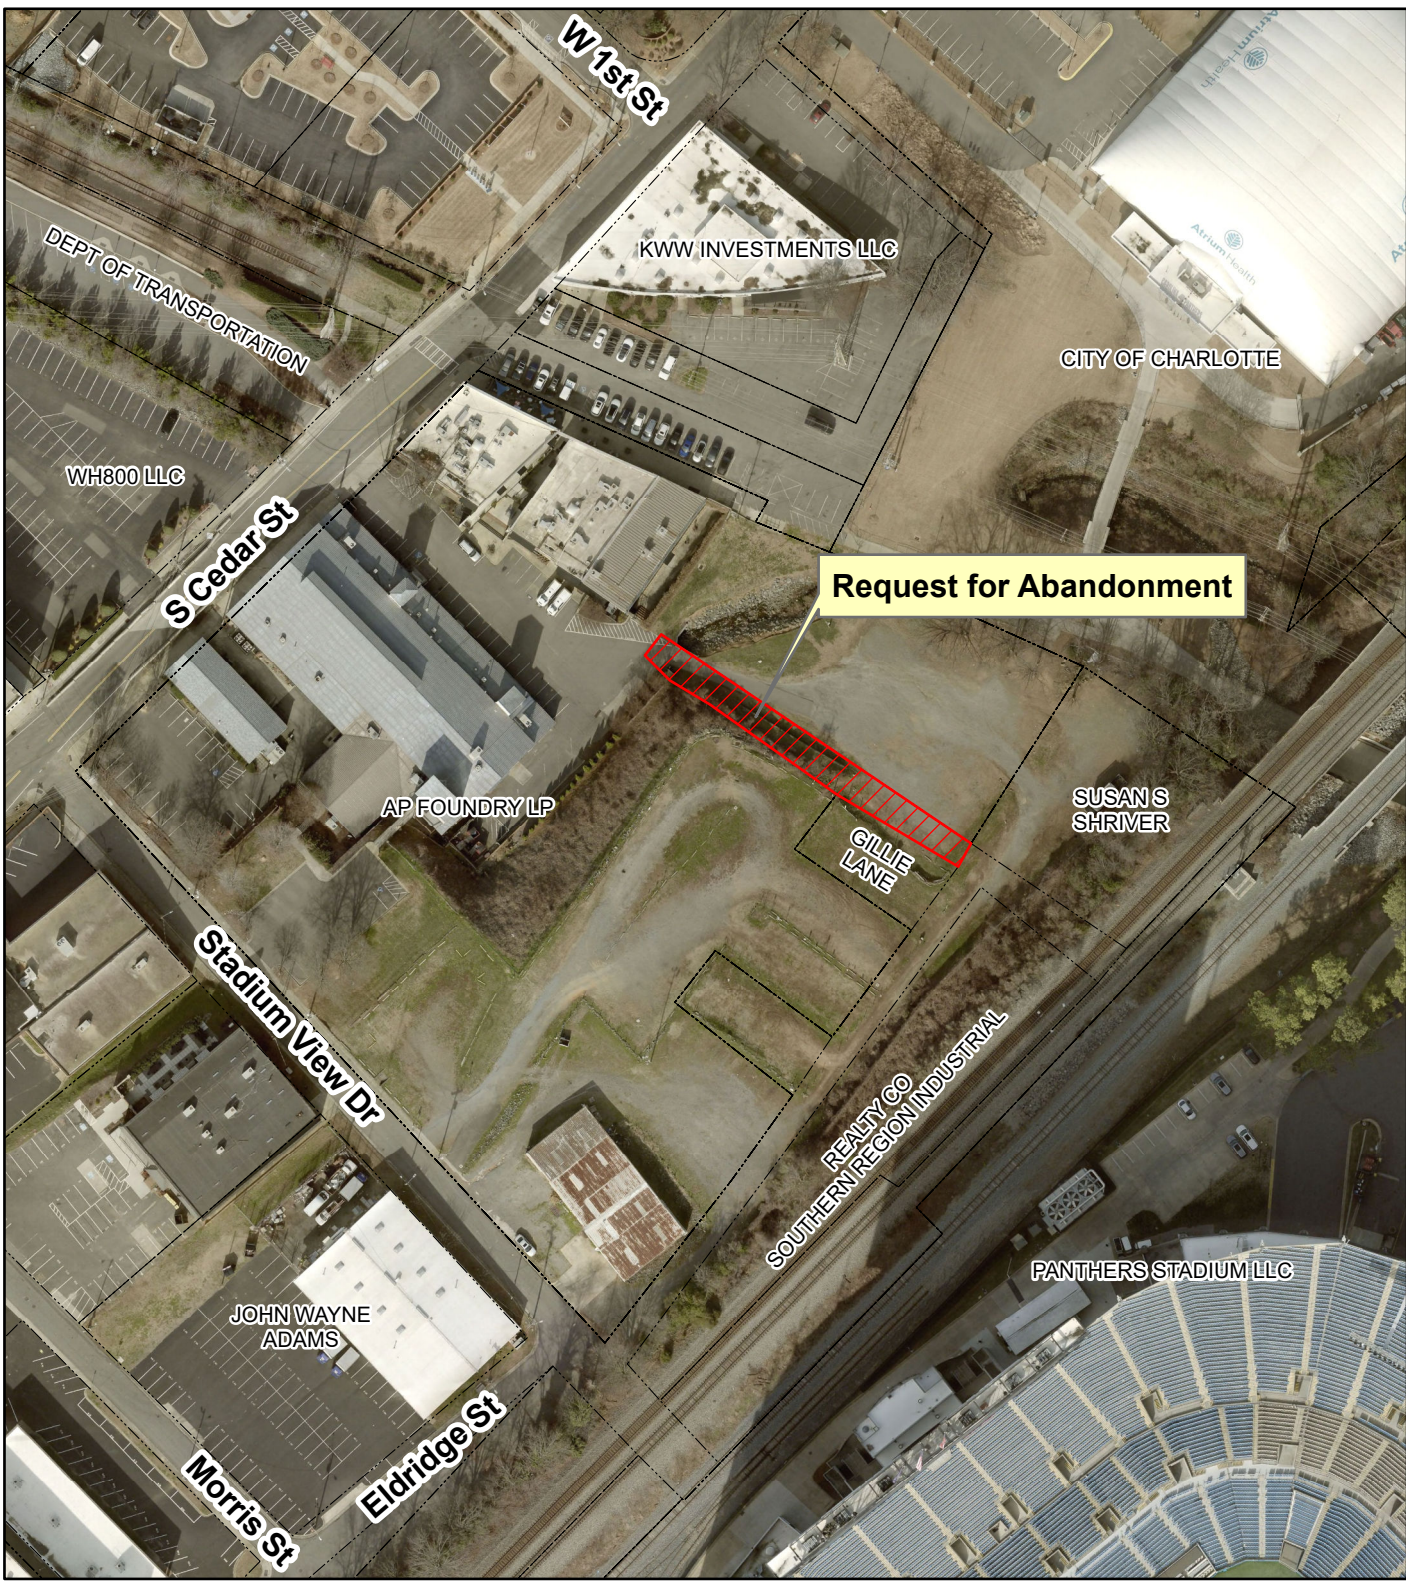

N:\Development_Services\Right-of-way Management_Section\Abandments\2023\2023-001846A_Unopened_ROW_off_S_Cedar_Street (SDE)\GIS\Unopened_ROW_S_CedarSt.aprx