






# FOURTH PARALLEL RUNWAY PROGRAM - FINAL DESIGN CONTRACTS

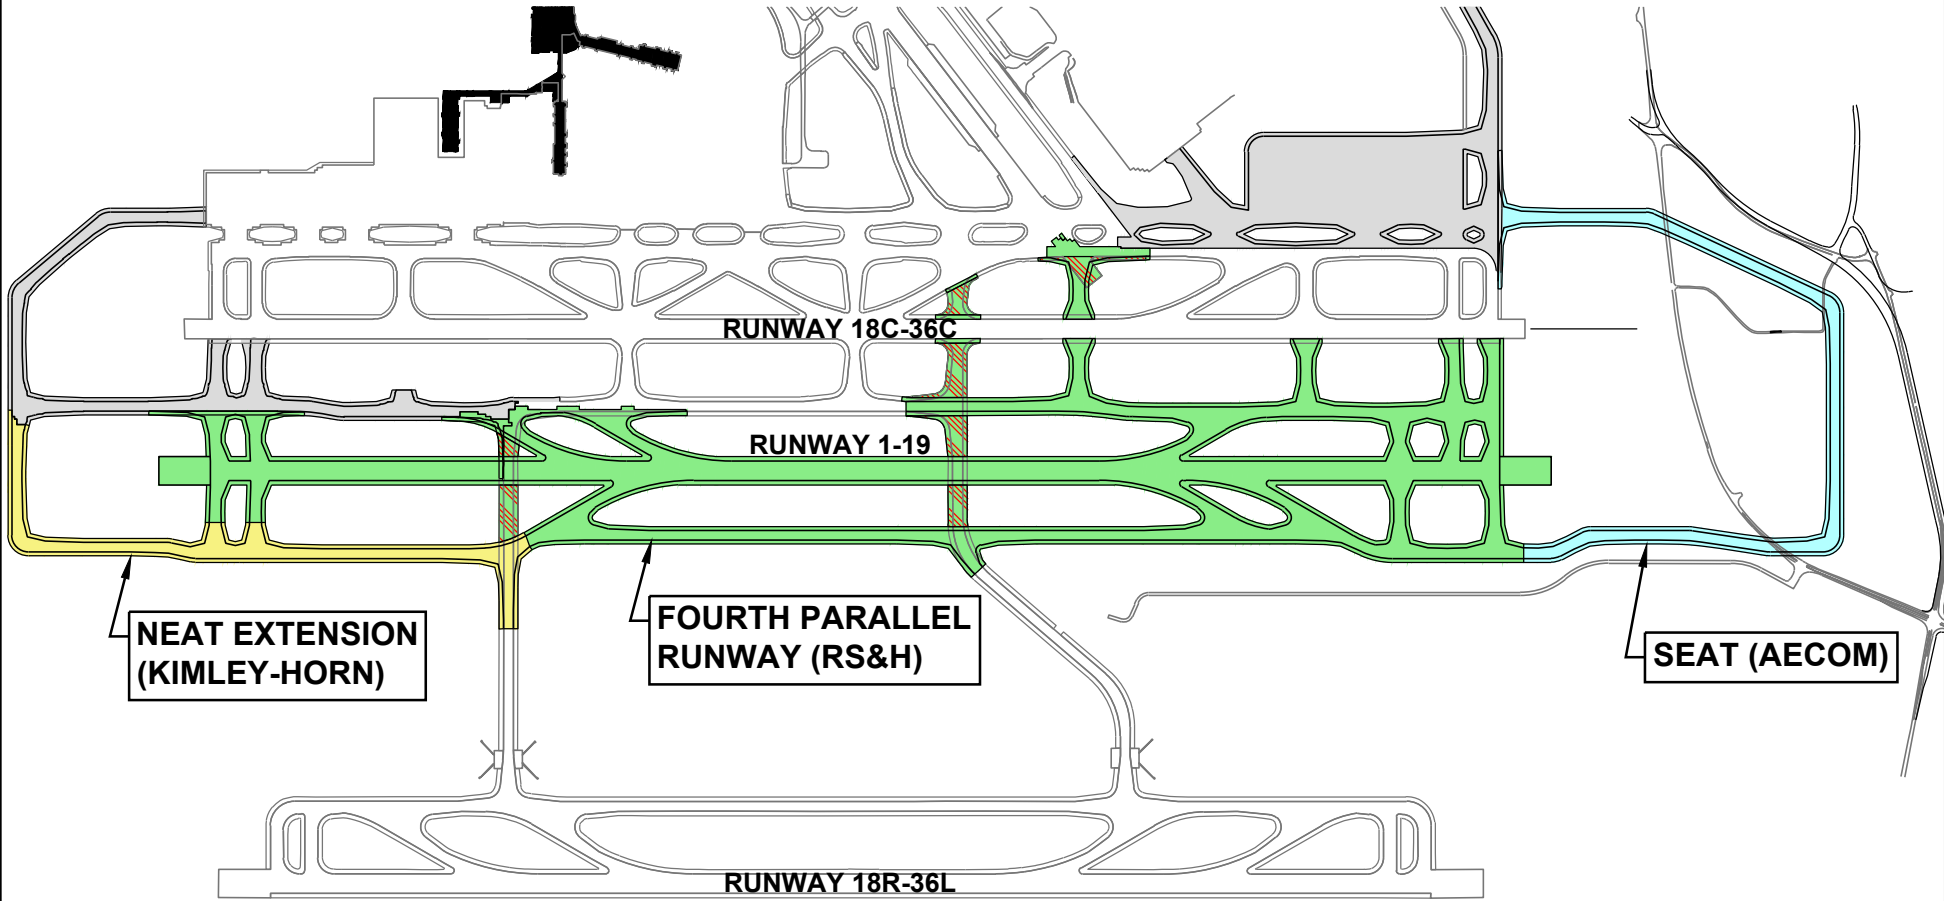

## LEGEND

-  PRIOR CONSTRUCTION (SOUTH CROSS FIELD TAXIWAY AND NEAT PHASE I)
-  FOURTH PARALLEL RUNWAY (RS&H)
-  NEAT EXTENSION (KIMLEY-HORN)
-  SEAT (AECOM)

