

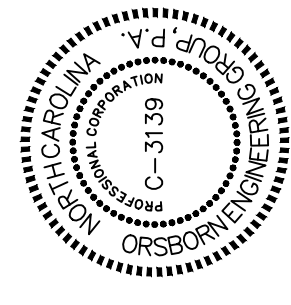
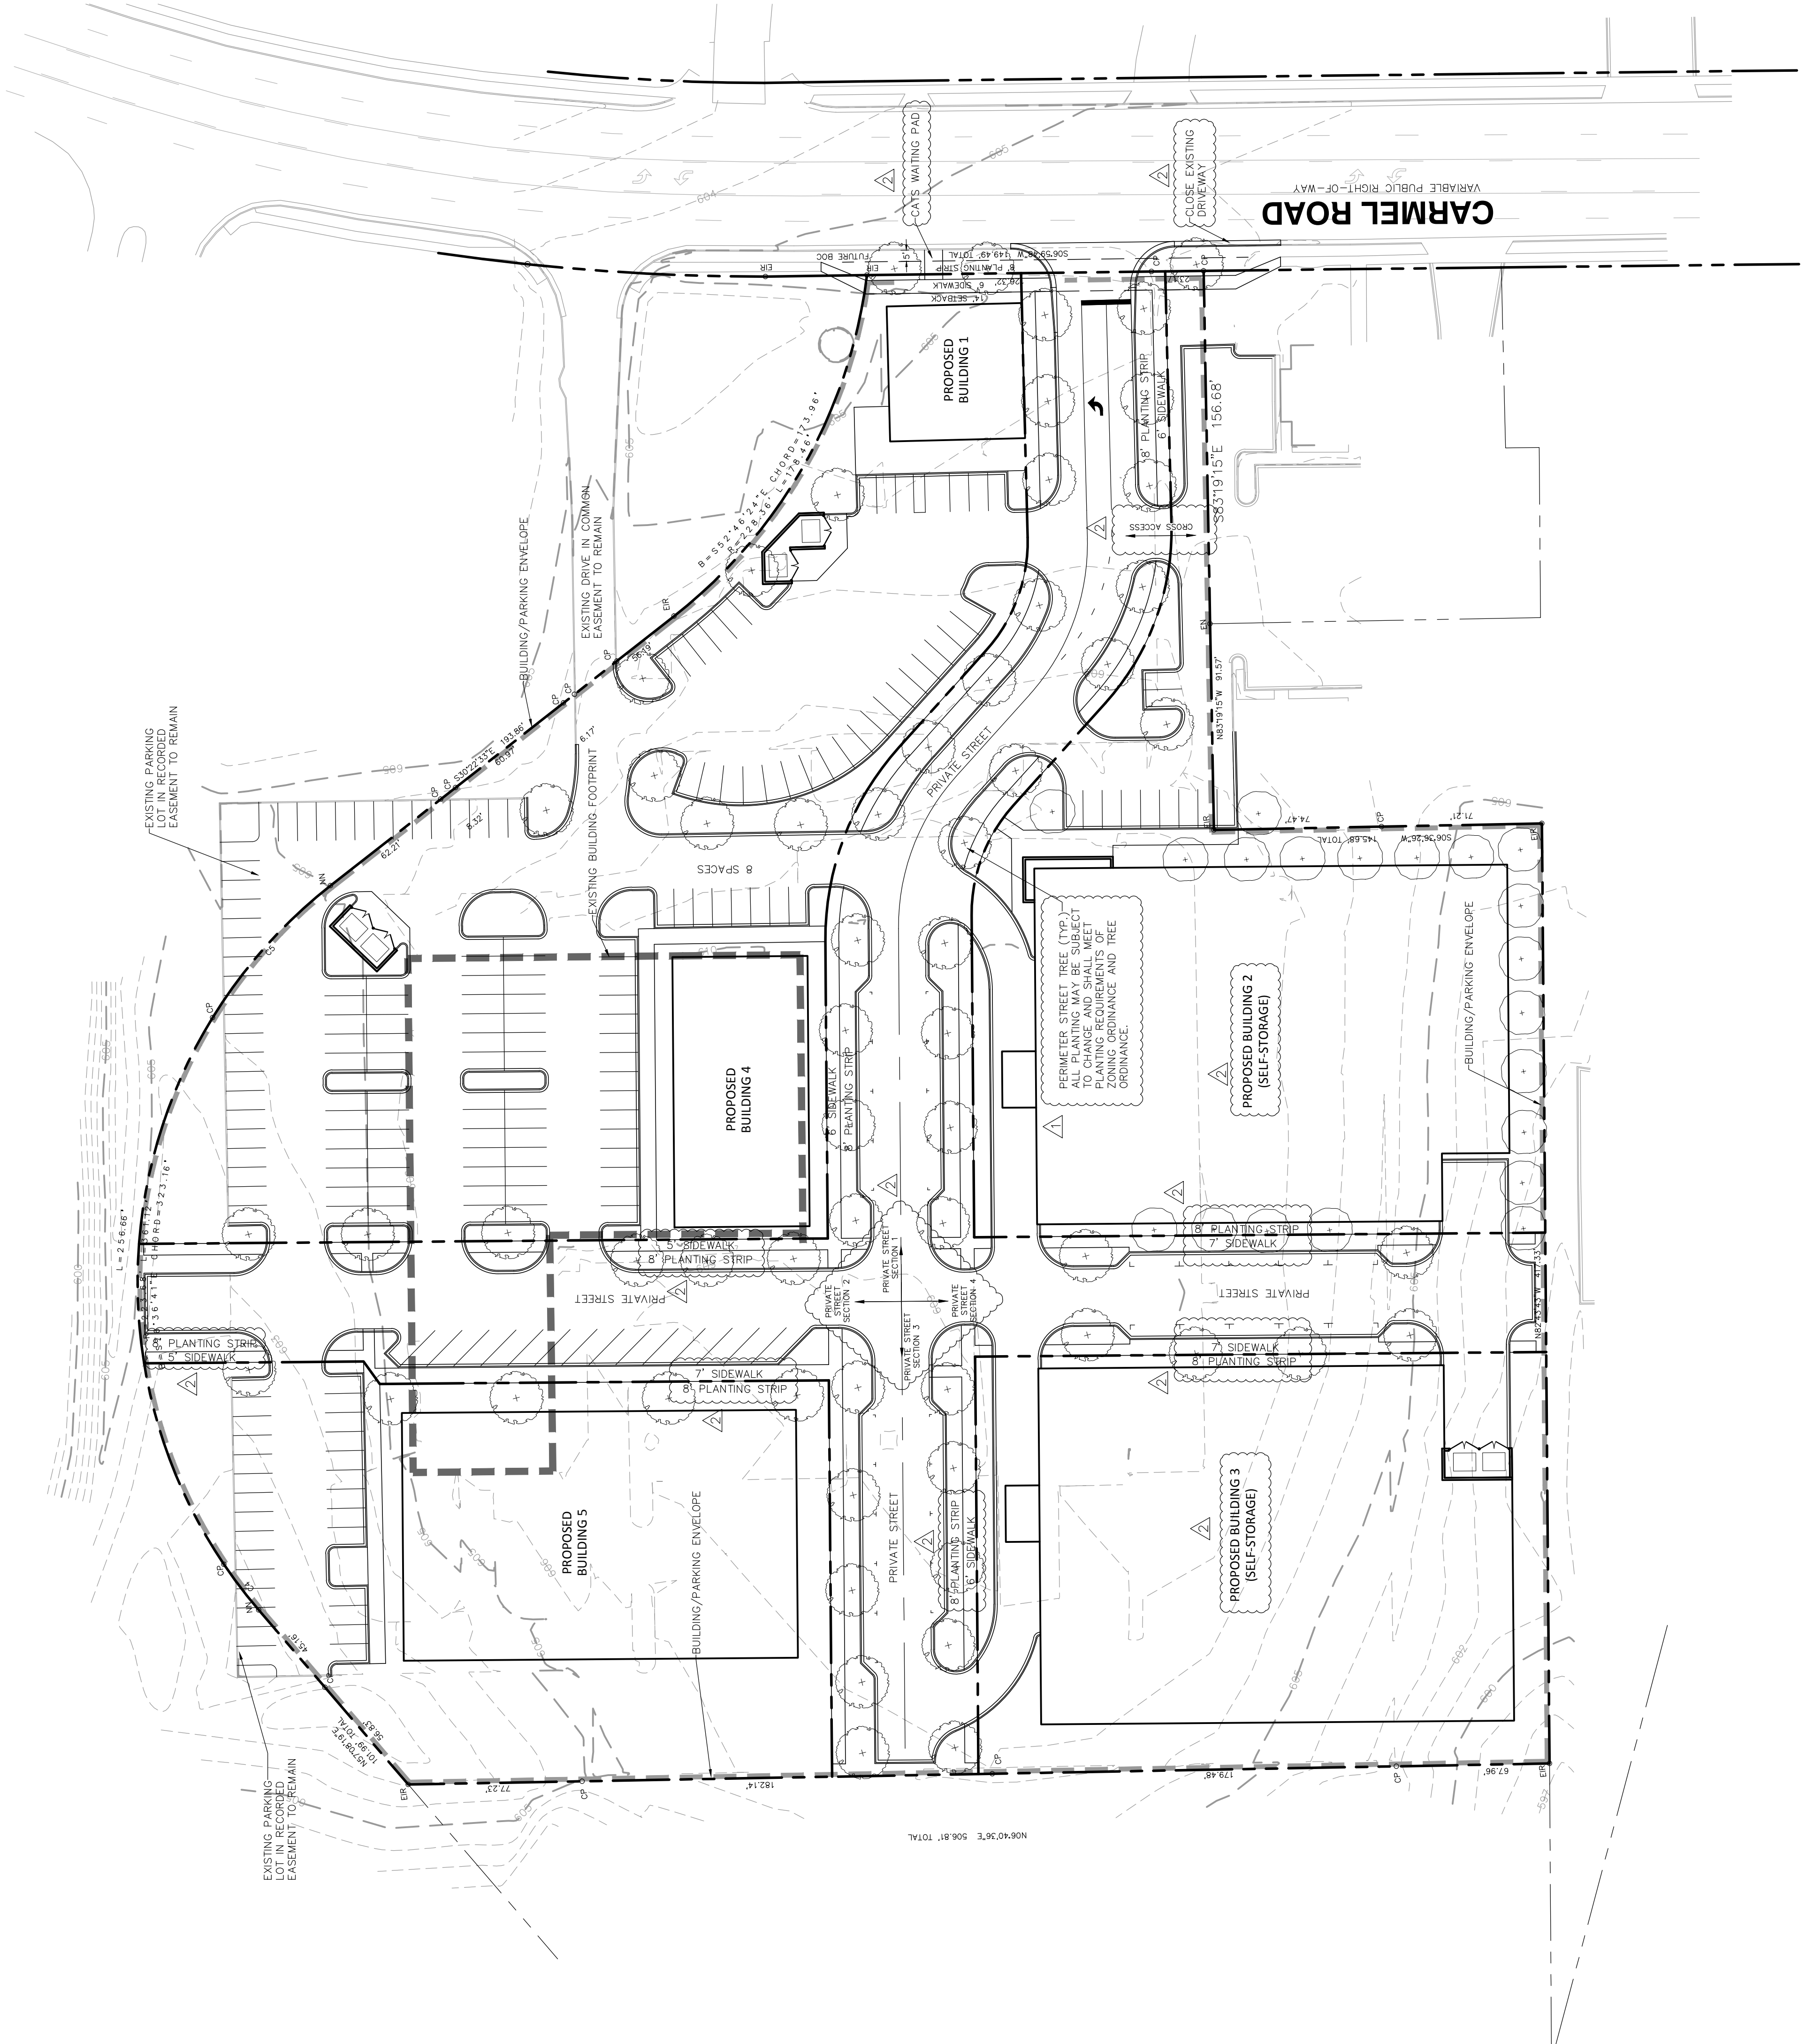


DATE	REVISED PER COMMENTS	REVISIONS
03/20/17		
02/20/17		

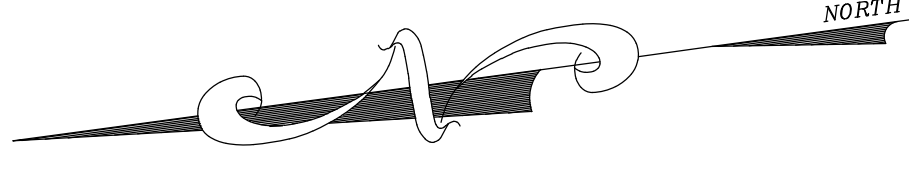

RED PARTNERS, LLC
711 CENTRAL AVE.
CHARLOTTE, NC 28204

SCHMATIC SITE PLAN PHASE 2
FOR
6300 CARMEL ROAD
CHARLOTTE, NORTH CAROLINA

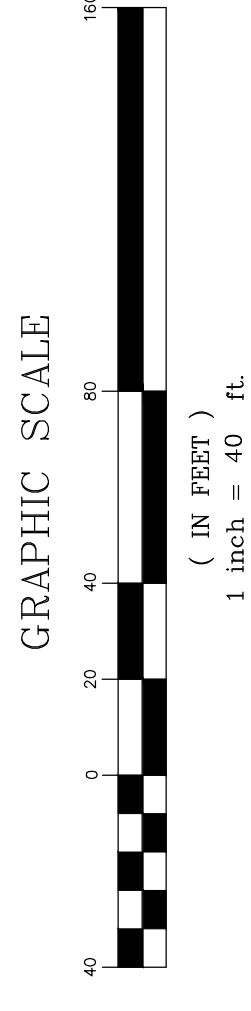

VICINITY MAP
NOT TO SCALE

