



VICINITY MAP NOT TO SCALE

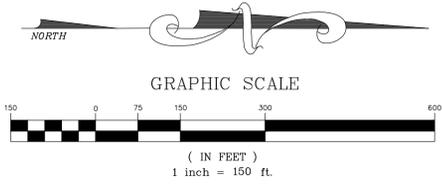

DEVELOPMENT STANDARDS
PETITION NO. 2021-284
SITE DEVELOPMENT DATA
GENERAL PROVISIONS
PERMITTED USES AND MAXIMUM DEVELOPMENT
TRANSPORTATION
ARCHITECTURAL STANDARDS
GREENWAYS, TRAILS, AND BUFFERS
SIGNAGE
LIGHTING
ENVIRONMENTAL FEATURES
BINDING EFFECT OF THE REZONING DOCUMENTS AND DEFINITIONS

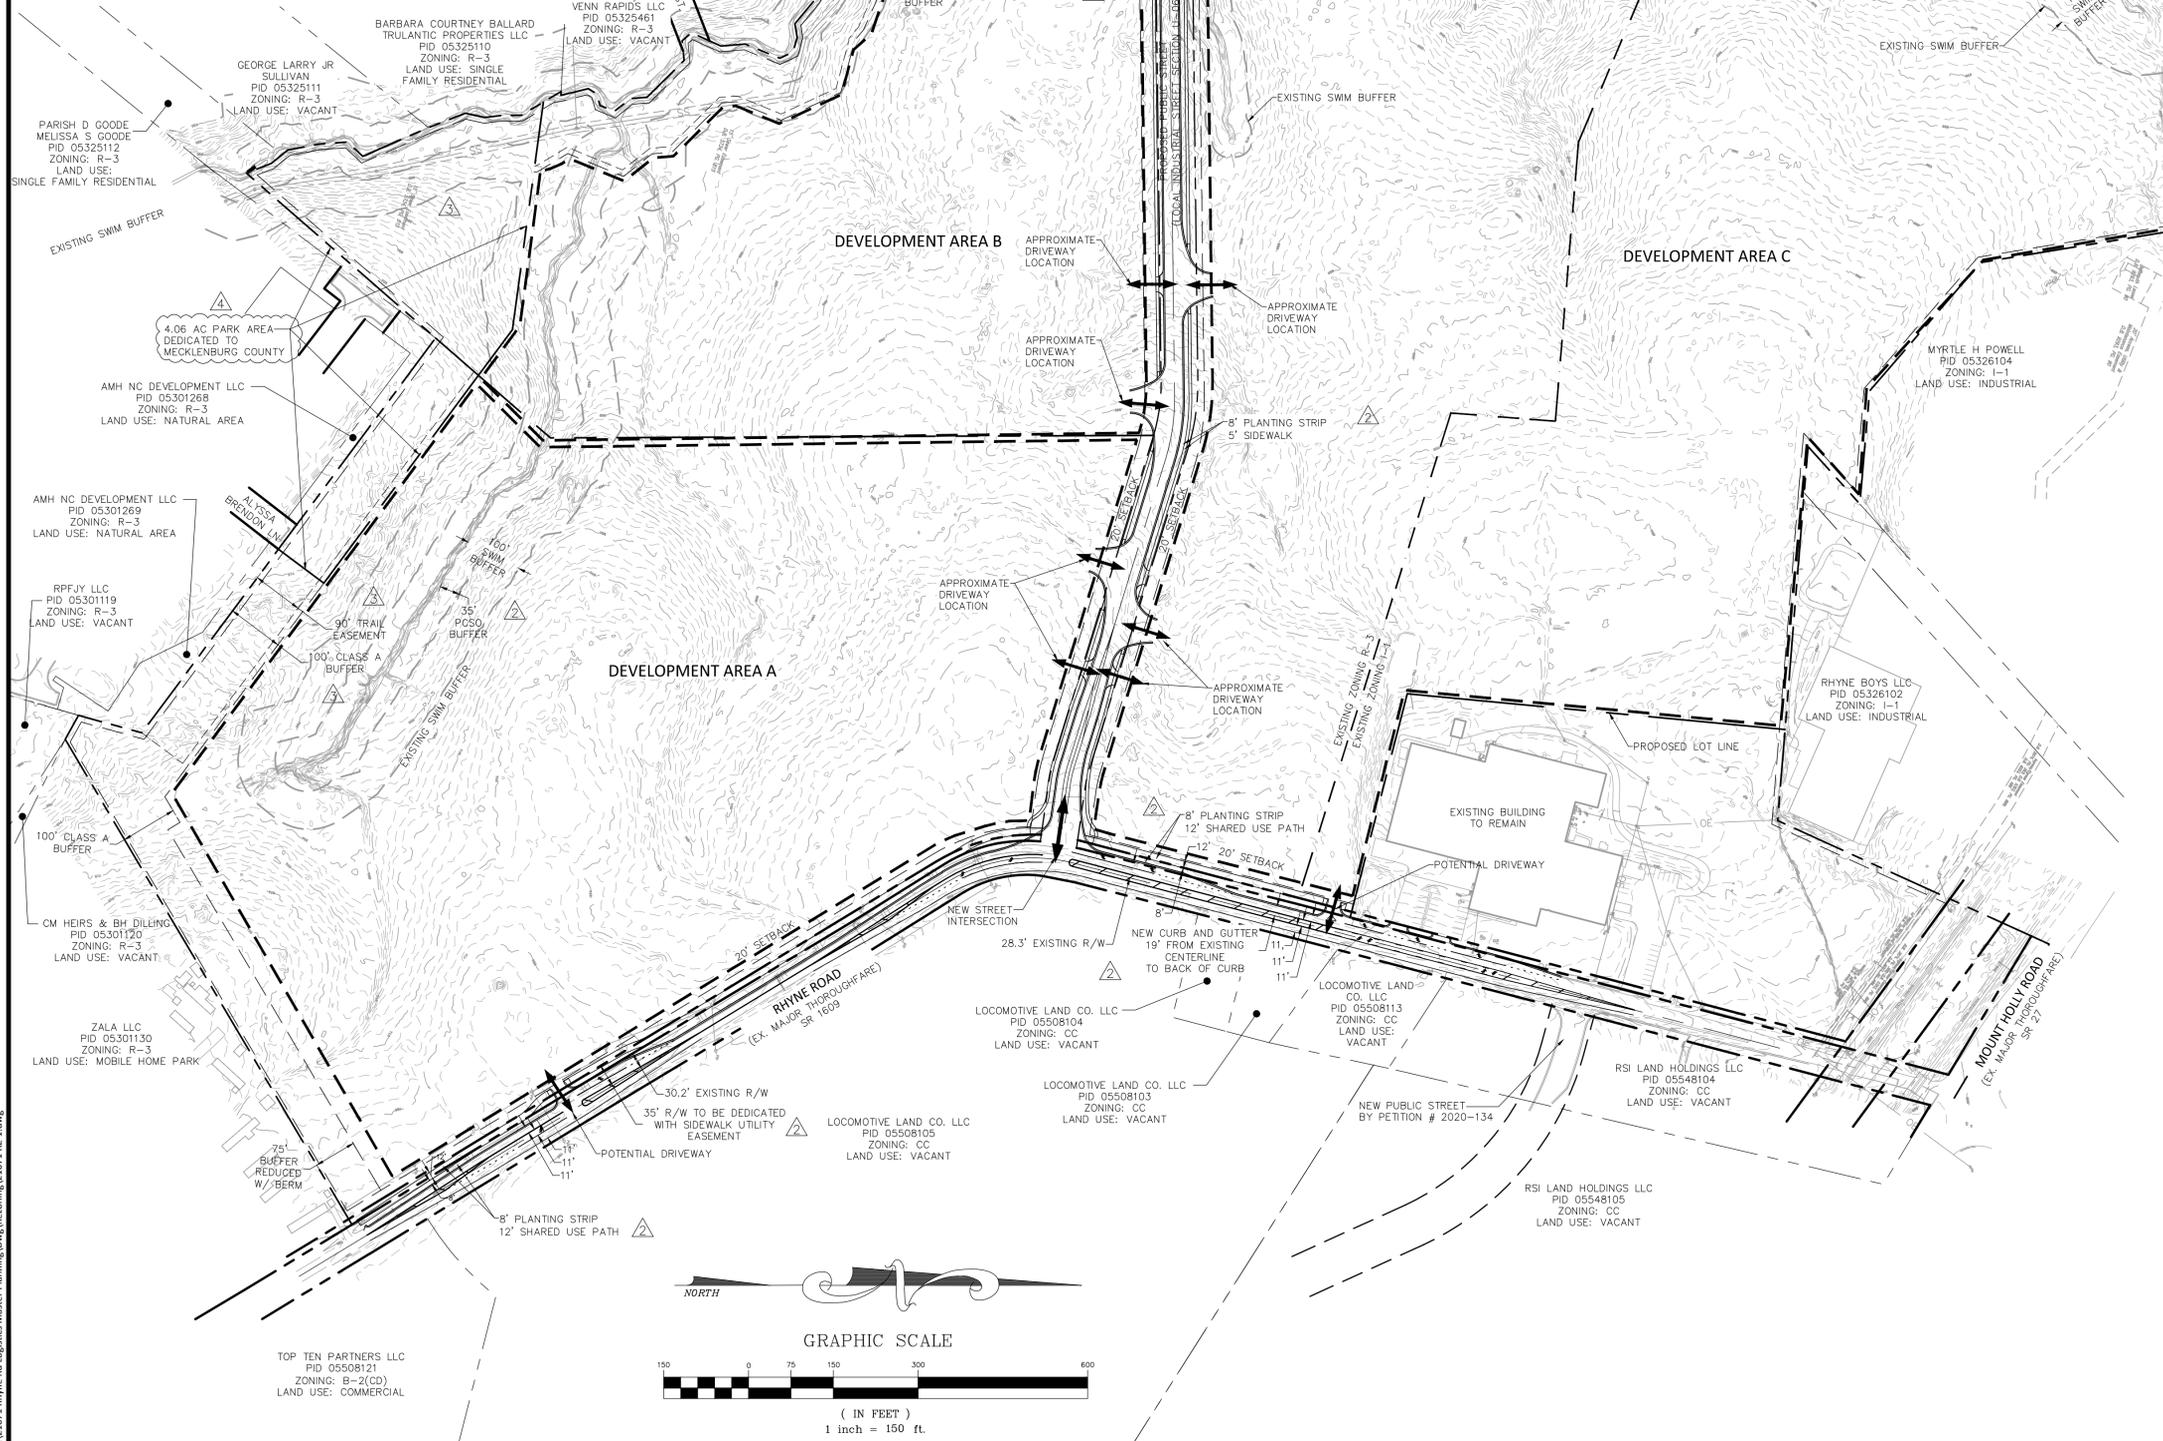

REZONING PETITION # 2021-284 FOR RHYNE ROAD LOGISTICS PARK CHARLOTTE, NORTH CAROLINA

BEACON ACQUISITIONS LLC & CRESCENT COMMUNITIES CHARLOTTE, NORTH CAROLINA



Table with columns for Date, Revised Per Comments, Revised Per Staff Comments, Revised Notes, and Date. Includes a table for Job #, Date, Scale, Drawn By, and Approved By.

October 20, 2023, 1:46pm, R. Wickler, P1321078, Rhyme & Logistics Master Planning (Draw) (Rezonning) 21078_RZ-1.dwg