

**NOT FOR
CONSTRUCTION**

CROSLAND SE COMMUNITIES
1633 W. ARROWOOD ROAD
CHARLOTTE, NC 28217

LANDDESIGN PROJ.# 1023391

REVISION / ISSUANCE



NO.	DESCRIPTION	DATE
1	HOUSING TRUST FUND SUBMISSION	01.25.2024
2	REZONING 2ND SUBMITTAL	02.22.2024

DESIGNED BY: JA
DRAWN BY: JA
CHECKED BY: DAW

SCALE

NORTH

VERT: N/A
HORZ: $1'' = 40'$




0 20 40 80

SHEET TITLE

TECHNICAL DATA SHEET

SHEET NUMBER

RZ1-0

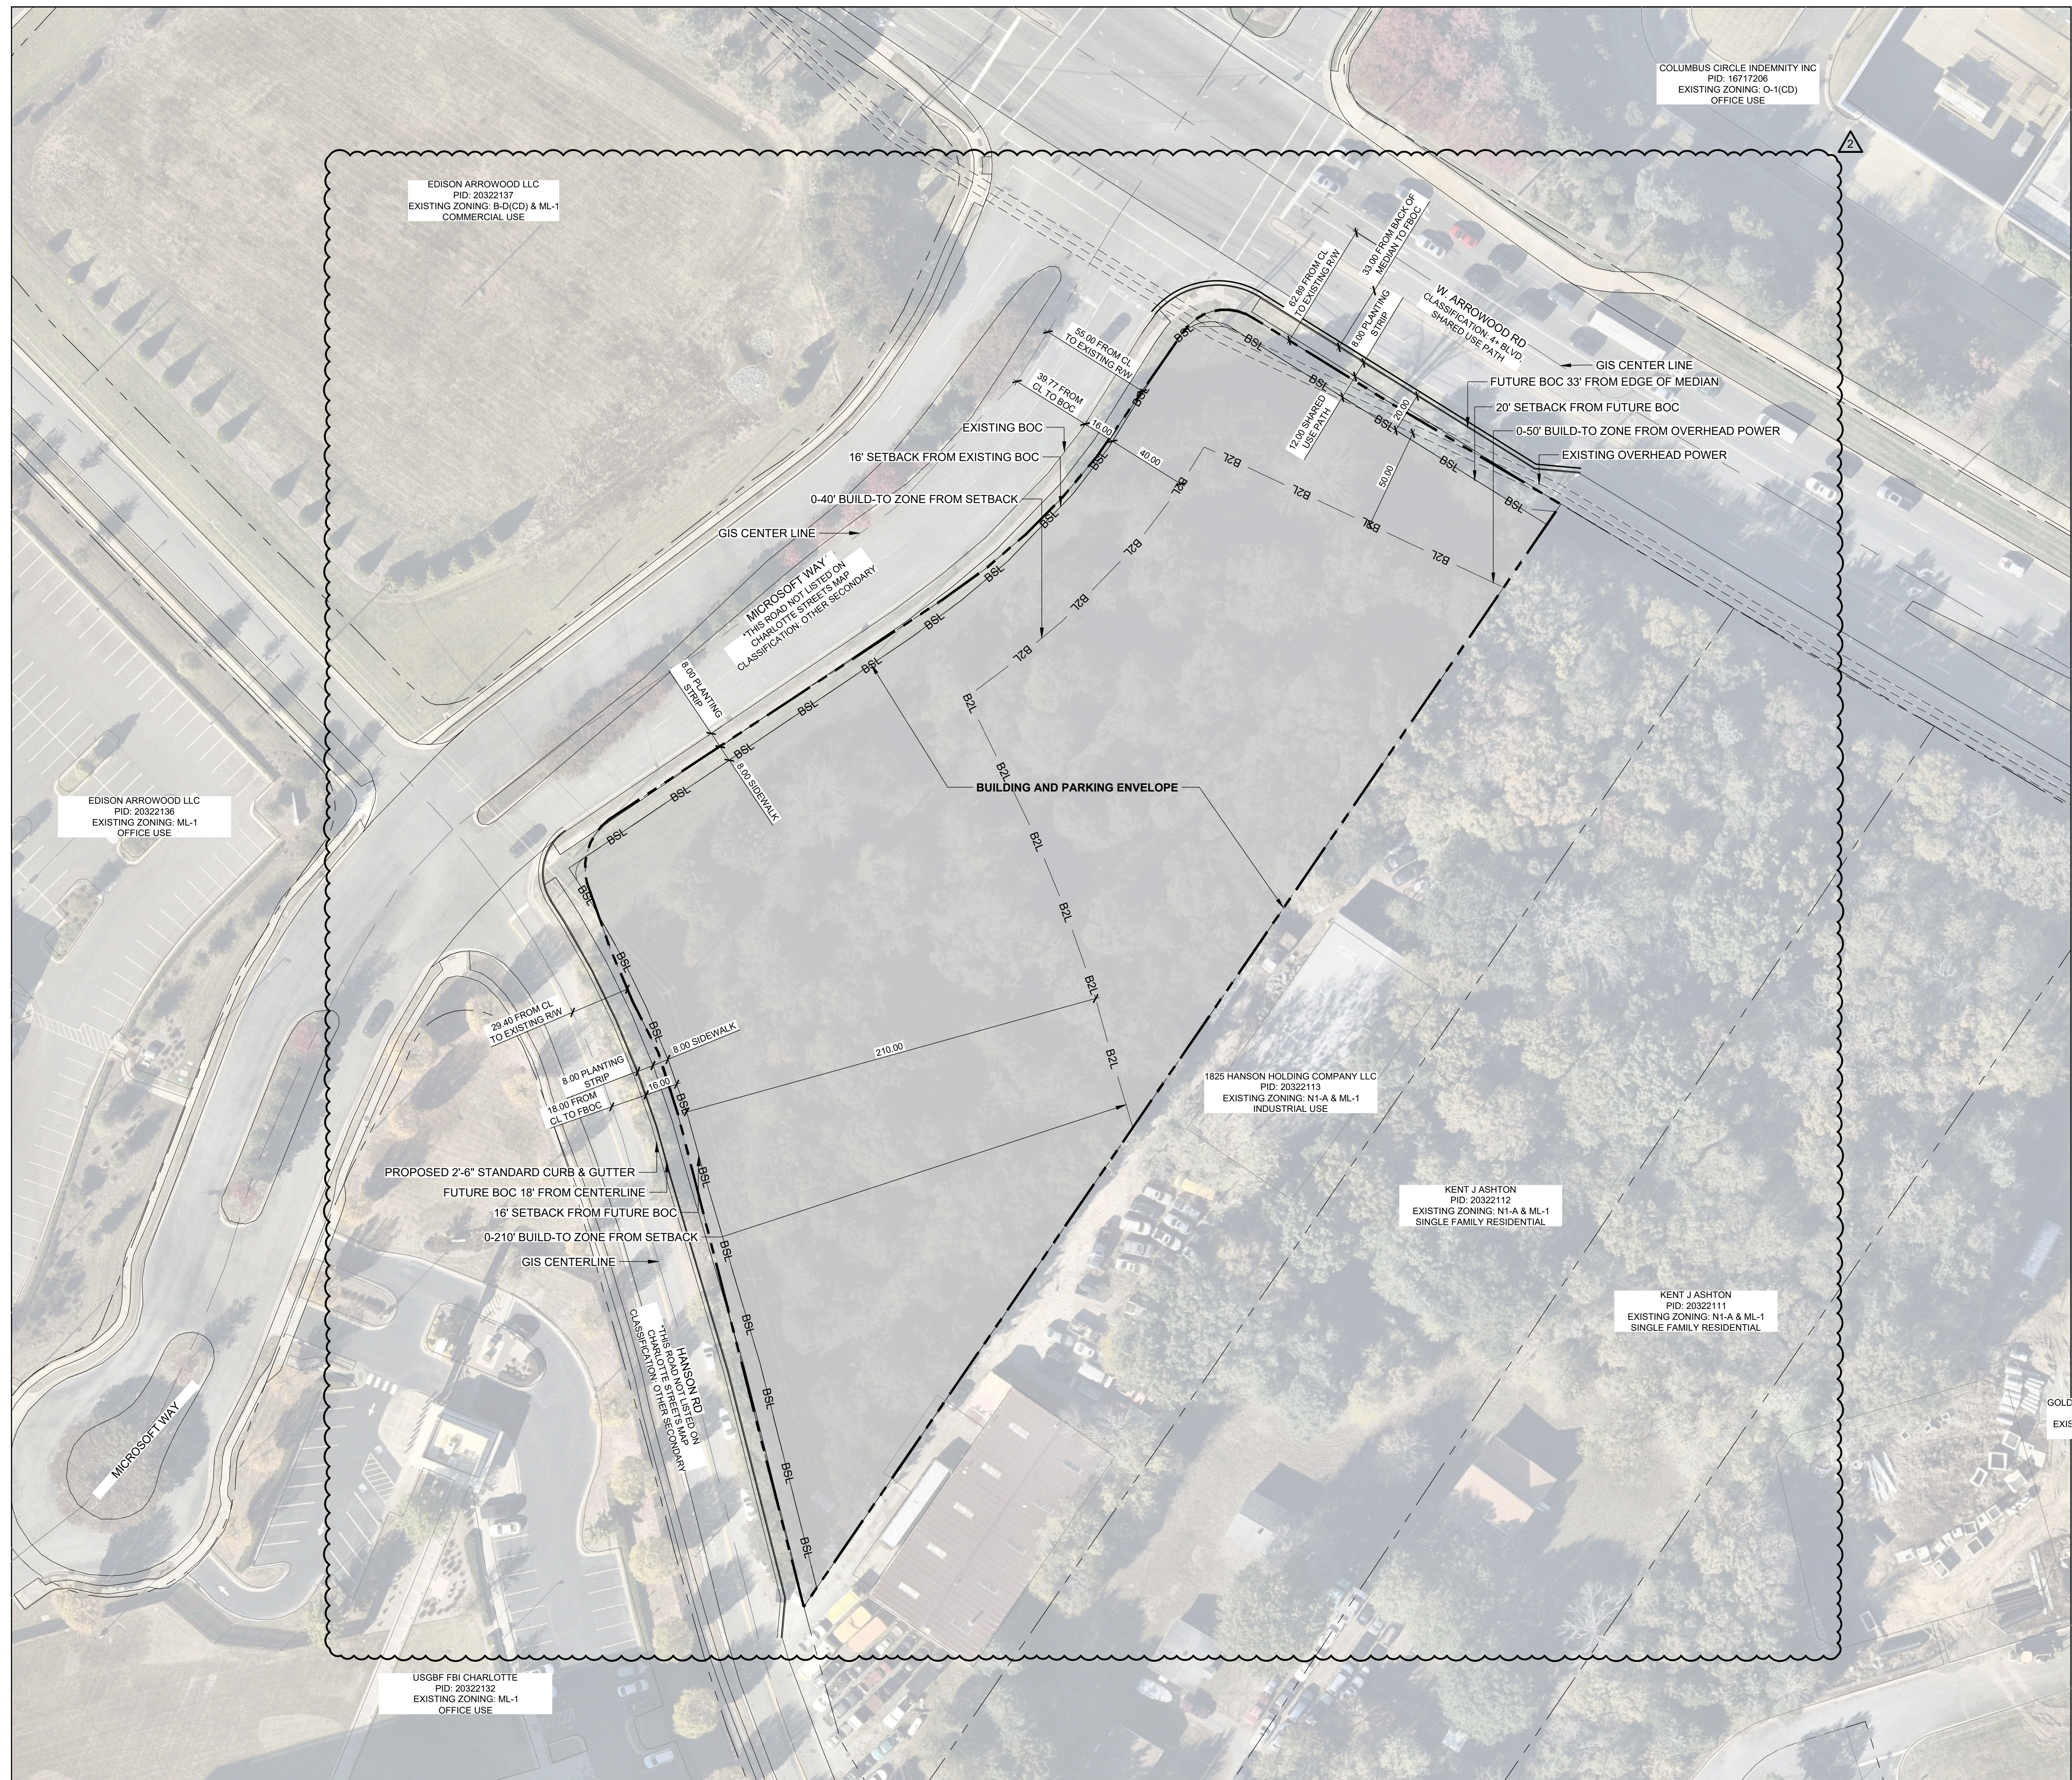

**NOT FOR
CONSTRUCTION**

CROSLAND SE COMMUNITIES
1633 W. ARROWOOD ROAD
CHARLOTTE, NC 28217

DESIGNED BY: MVA
DRAWN BY: DAW
CHECKED BY: DAW

SCALE NORTH

VERT: N/A
HORZ: N/A

SHEET TITLE

DEVELOPMENT NOTES

SHEET NUMBER

B7D.2

RZ2-0