


SITE LEGEND

-  PROPERTY LINE
-  SETBACK
-  BUFFER
-  POTENTIAL TREE SAVE

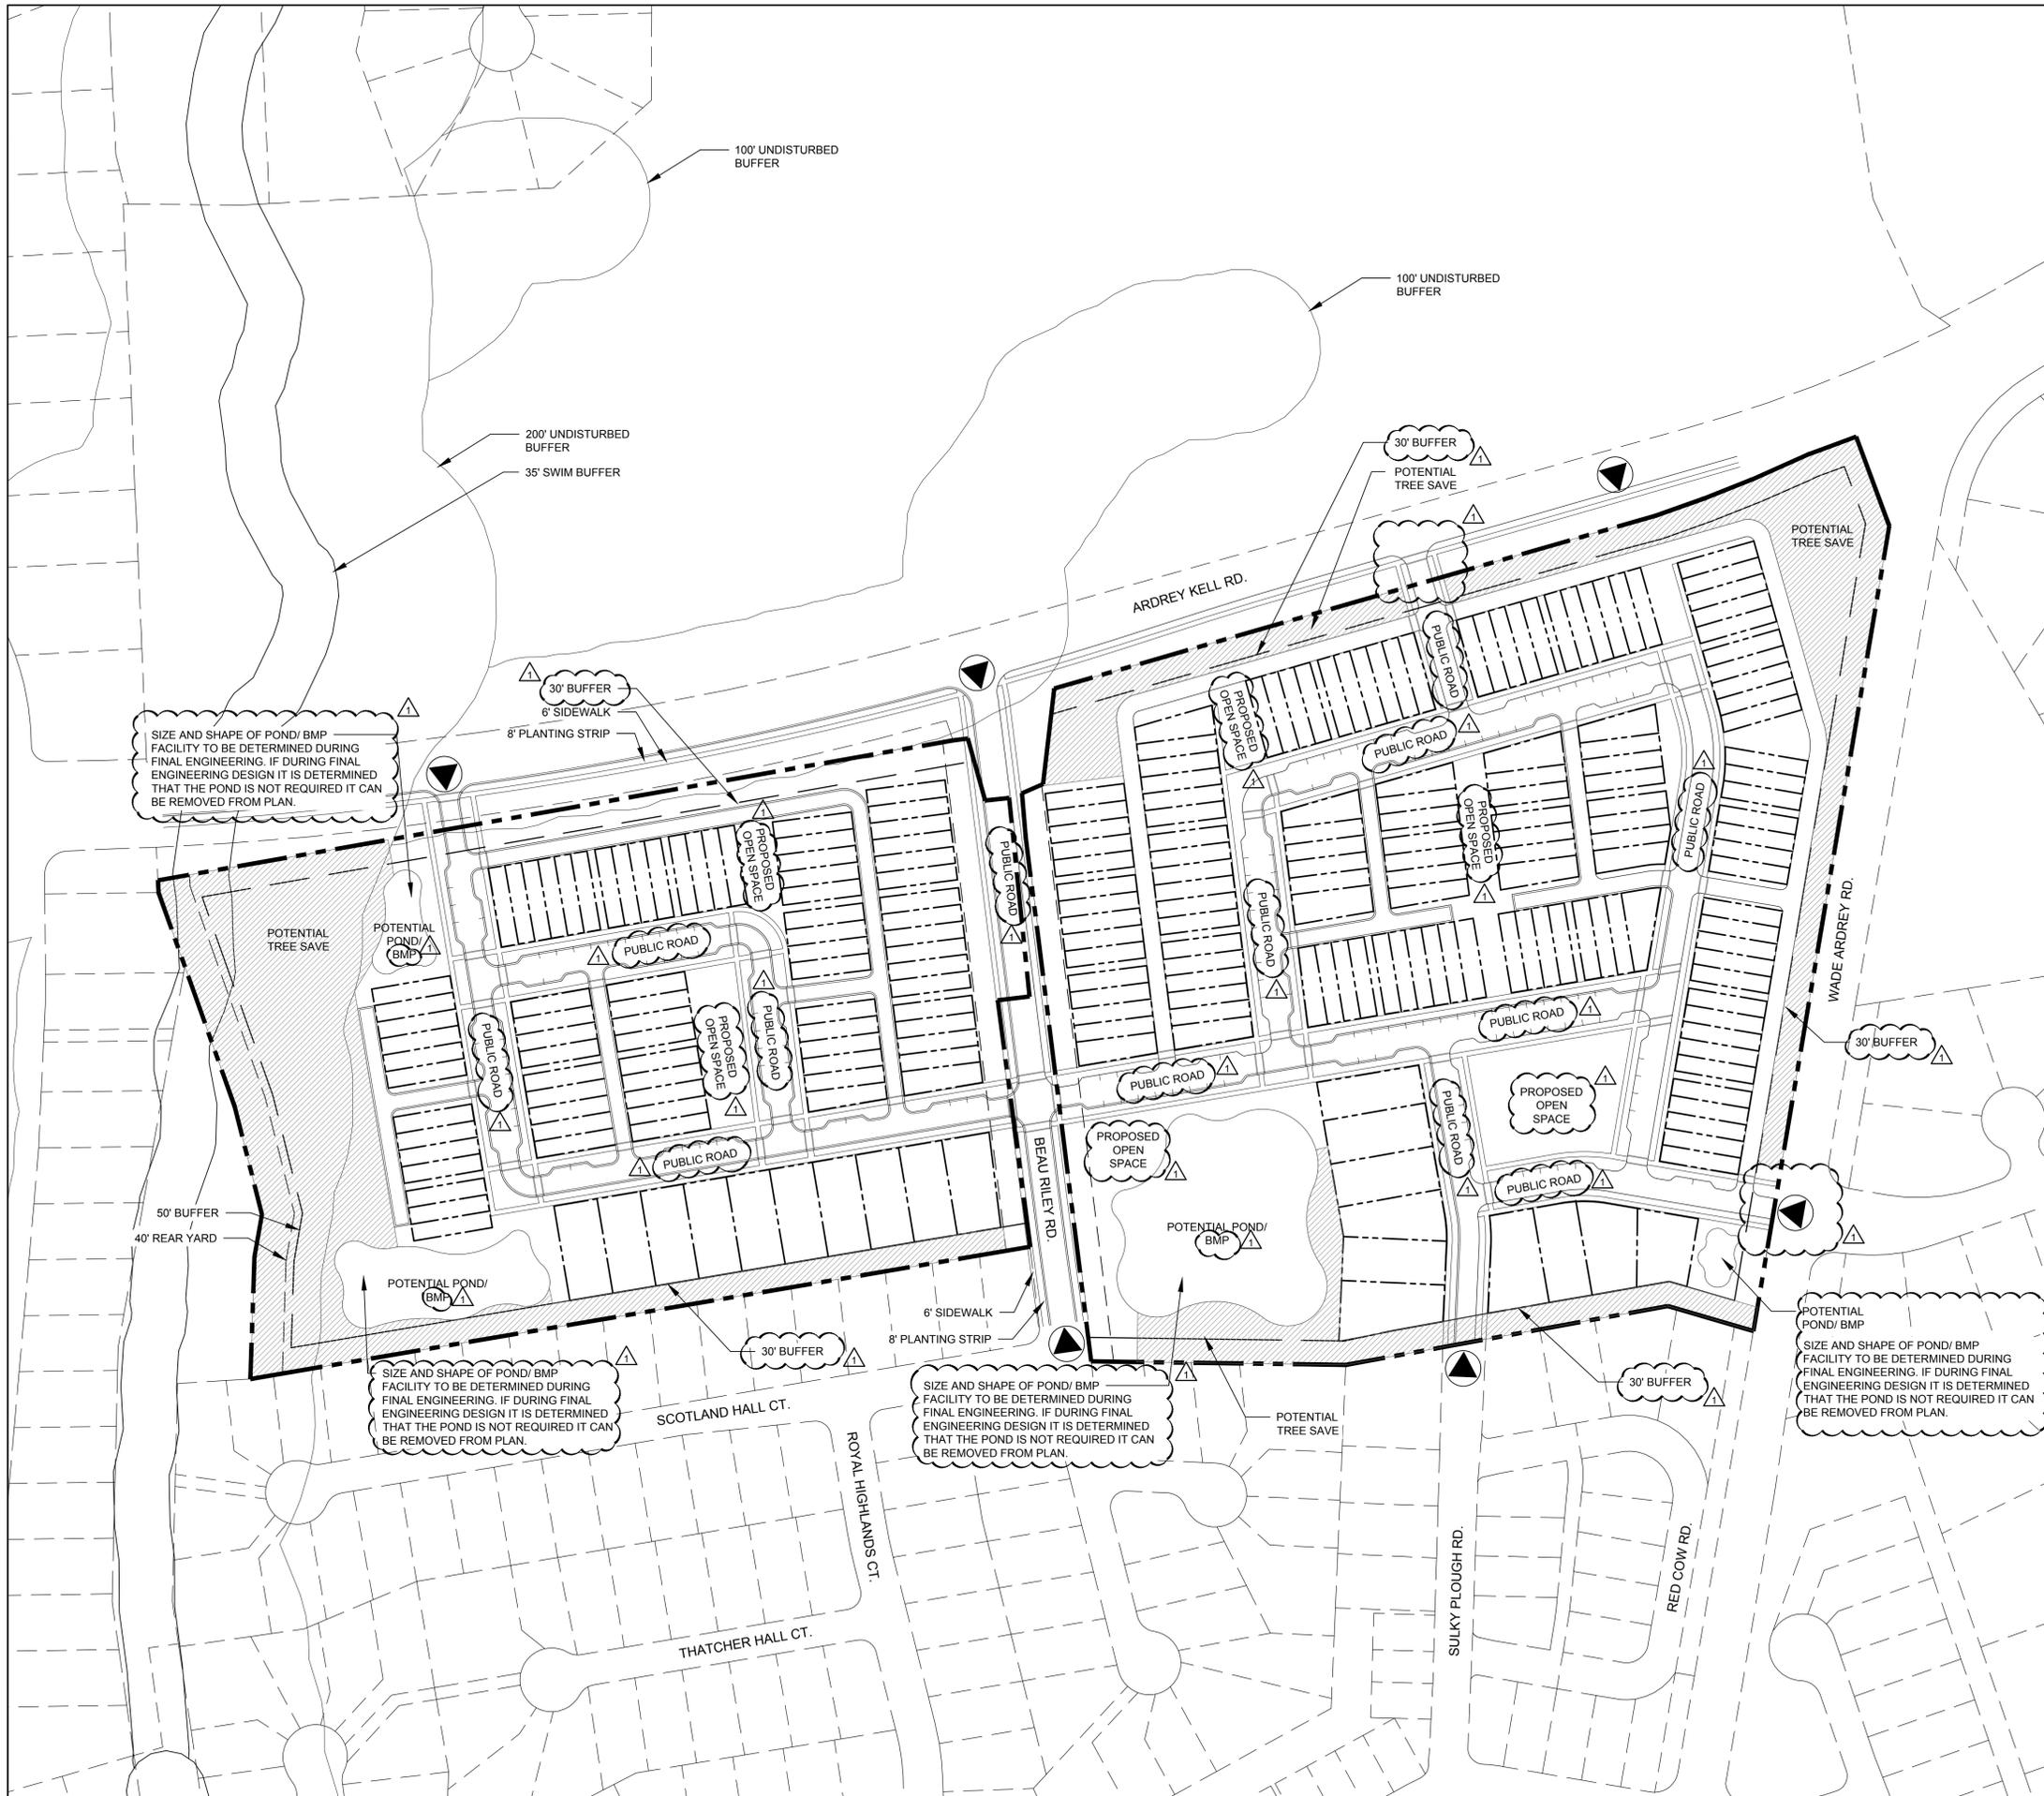

SIZE AND SHAPE OF POND/ BMP FACILITY TO BE DETERMINED DURING FINAL ENGINEERING. IF DURING FINAL ENGINEERING DESIGN IT IS DETERMINED THAT THE POND IS NOT REQUIRED IT CAN BE REMOVED FROM PLAN.

SIZE AND SHAPE OF POND/ BMP FACILITY TO BE DETERMINED DURING FINAL ENGINEERING. IF DURING FINAL ENGINEERING DESIGN IT IS DETERMINED THAT THE POND IS NOT REQUIRED IT CAN BE REMOVED FROM PLAN.

SIZE AND SHAPE OF POND/ BMP FACILITY TO BE DETERMINED DURING FINAL ENGINEERING. IF DURING FINAL ENGINEERING DESIGN IT IS DETERMINED THAT THE POND IS NOT REQUIRED IT CAN BE REMOVED FROM PLAN.

POTENTIAL POND/ BMP
SIZE AND SHAPE OF POND/ BMP FACILITY TO BE DETERMINED DURING FINAL ENGINEERING. IF DURING FINAL ENGINEERING DESIGN IT IS DETERMINED THAT THE POND IS NOT REQUIRED IT CAN BE REMOVED FROM PLAN.

