
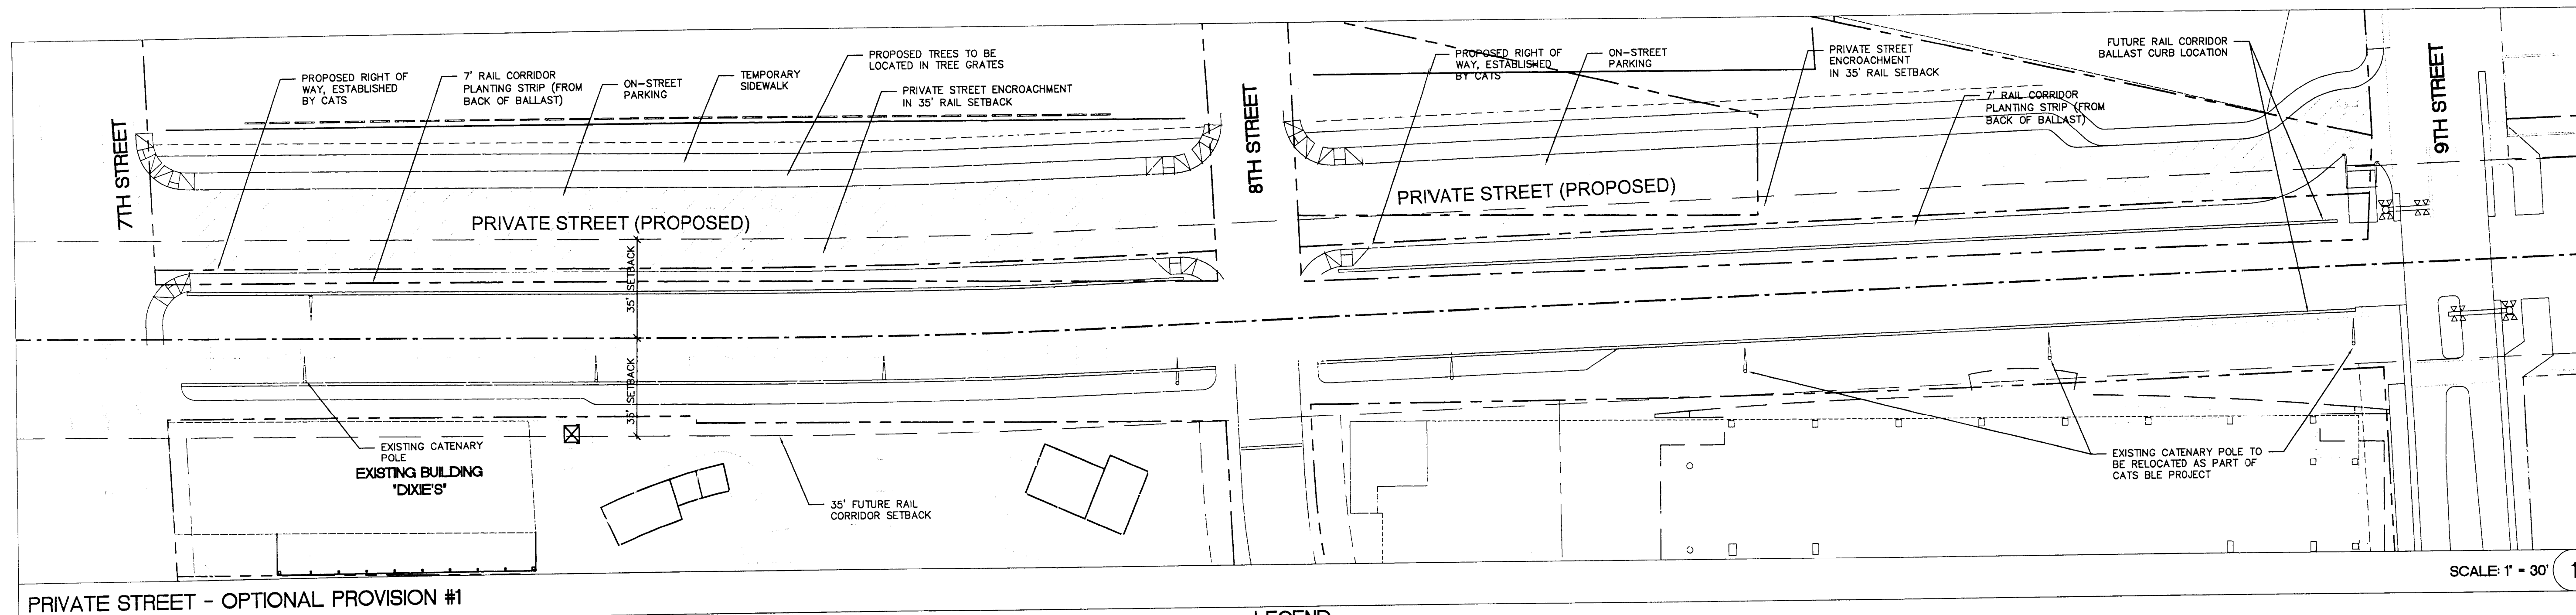
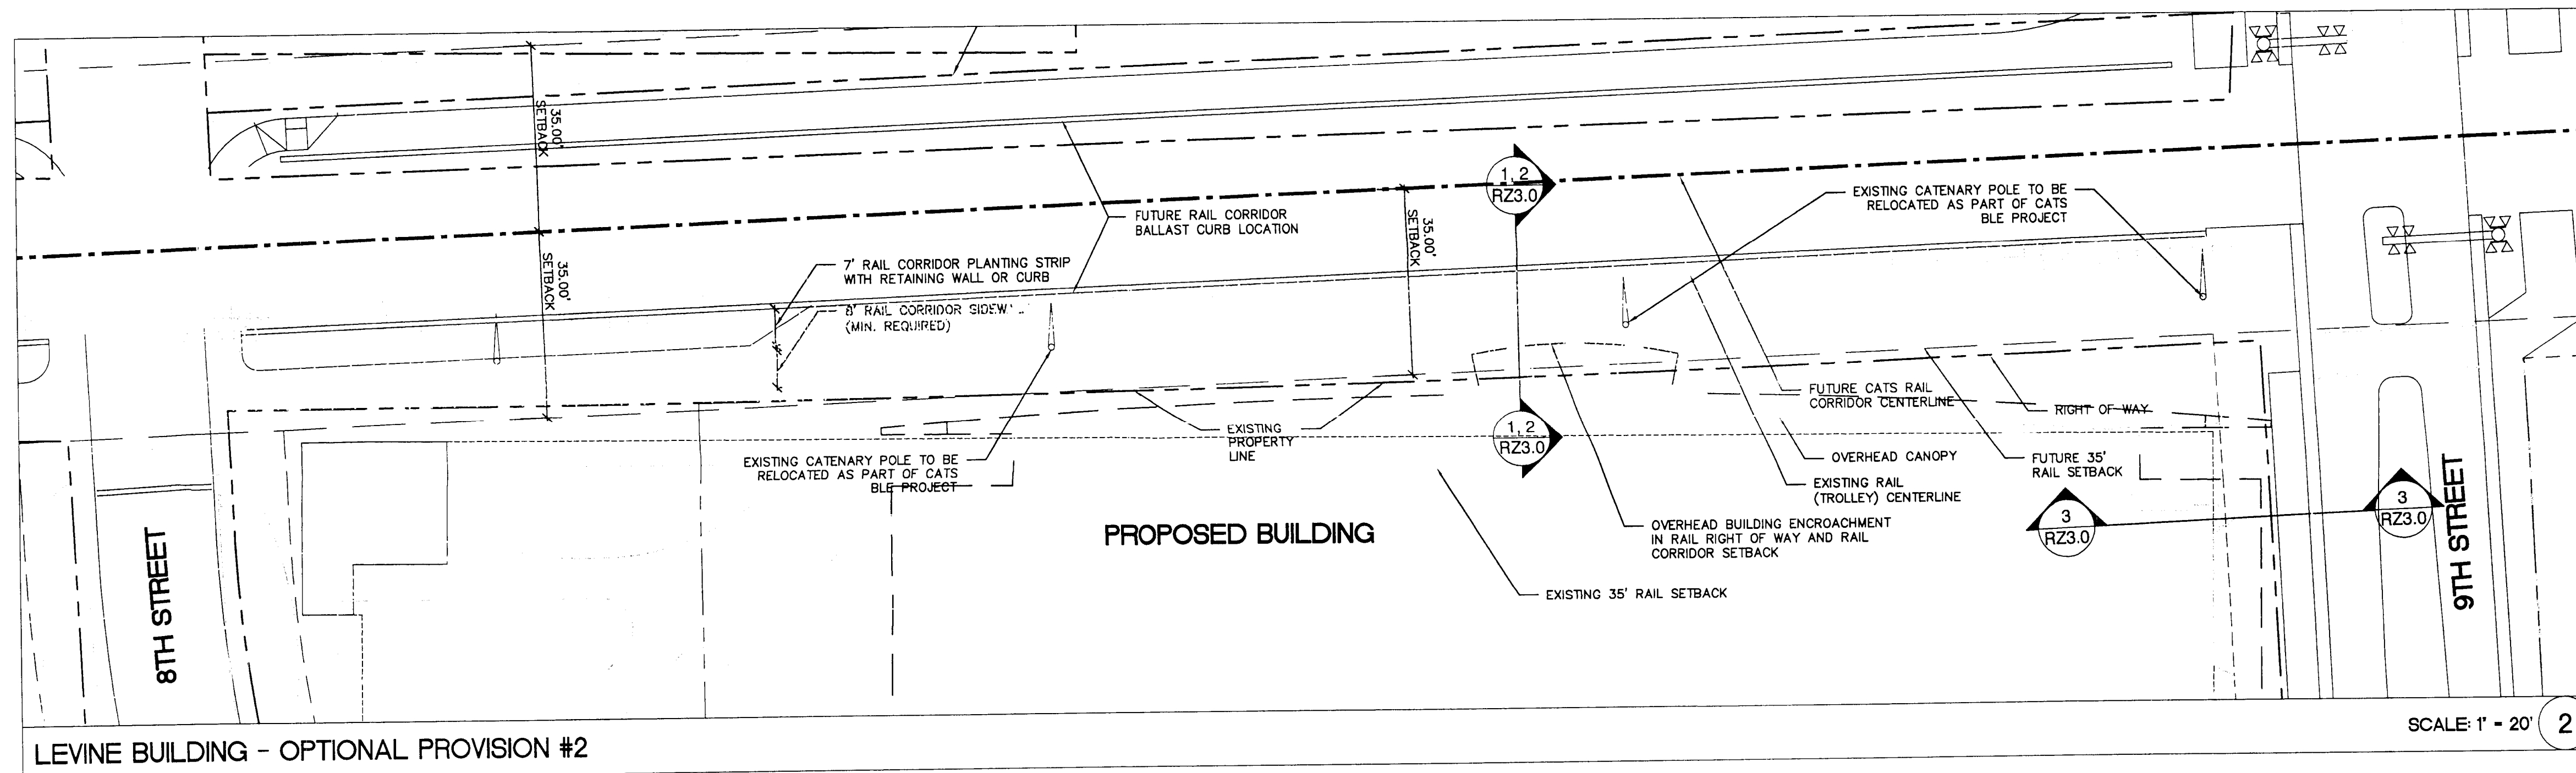
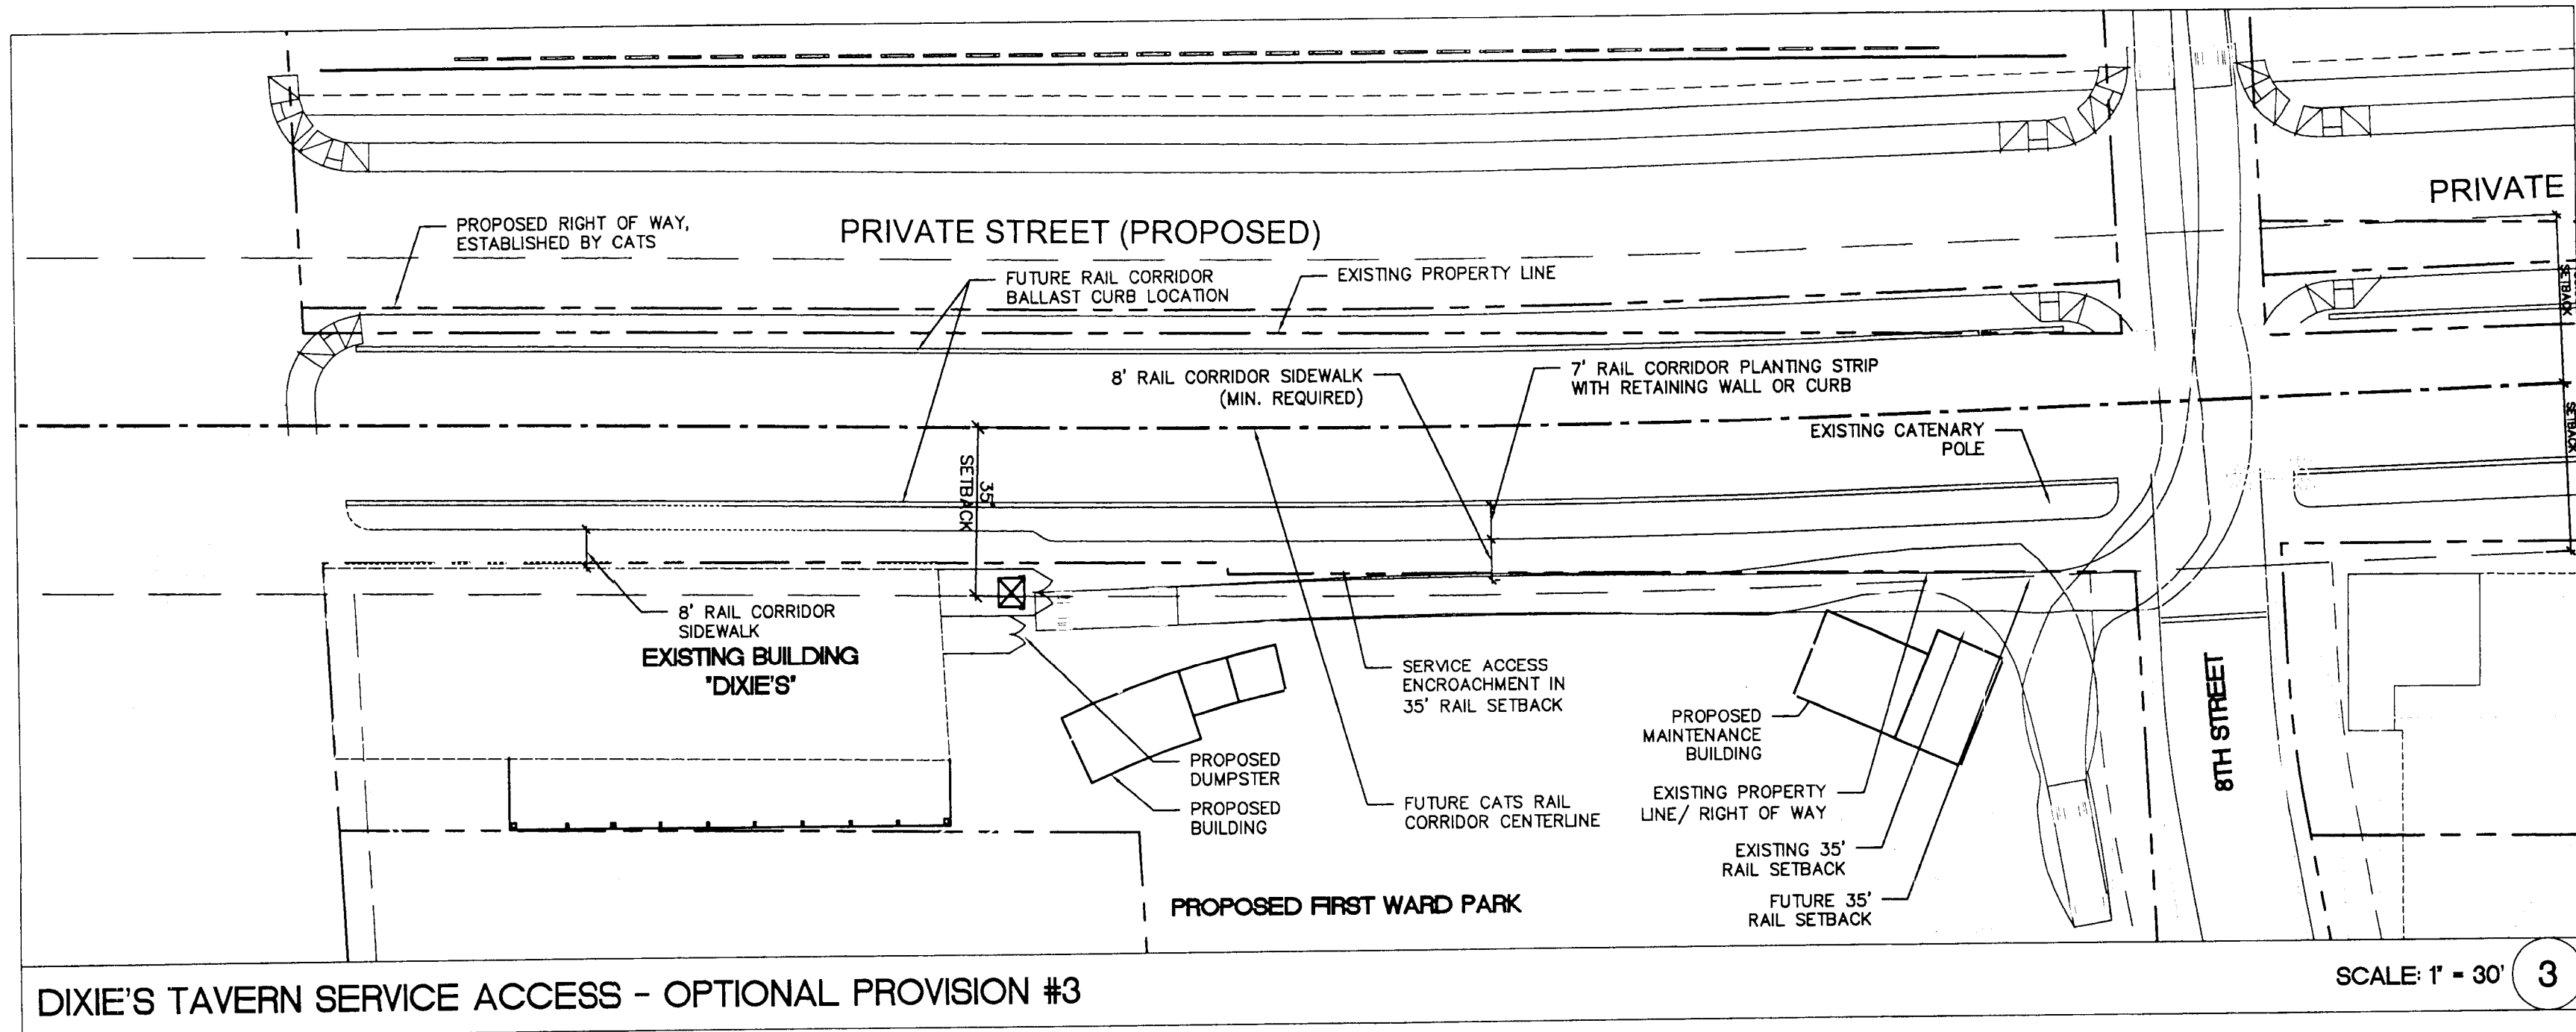
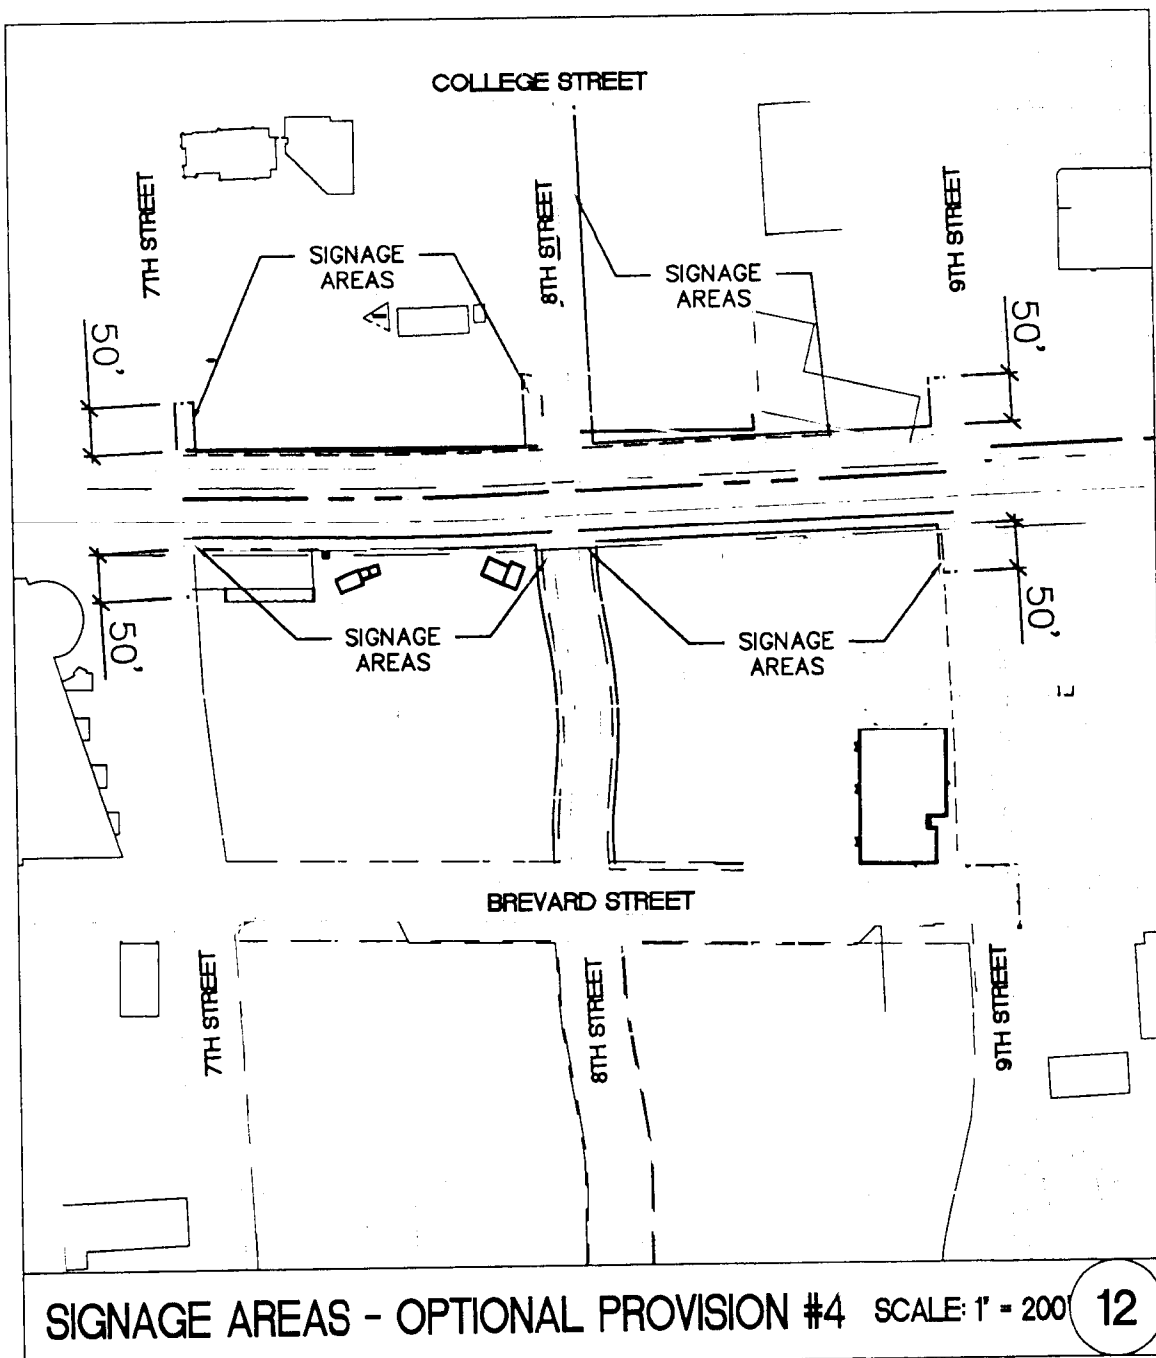


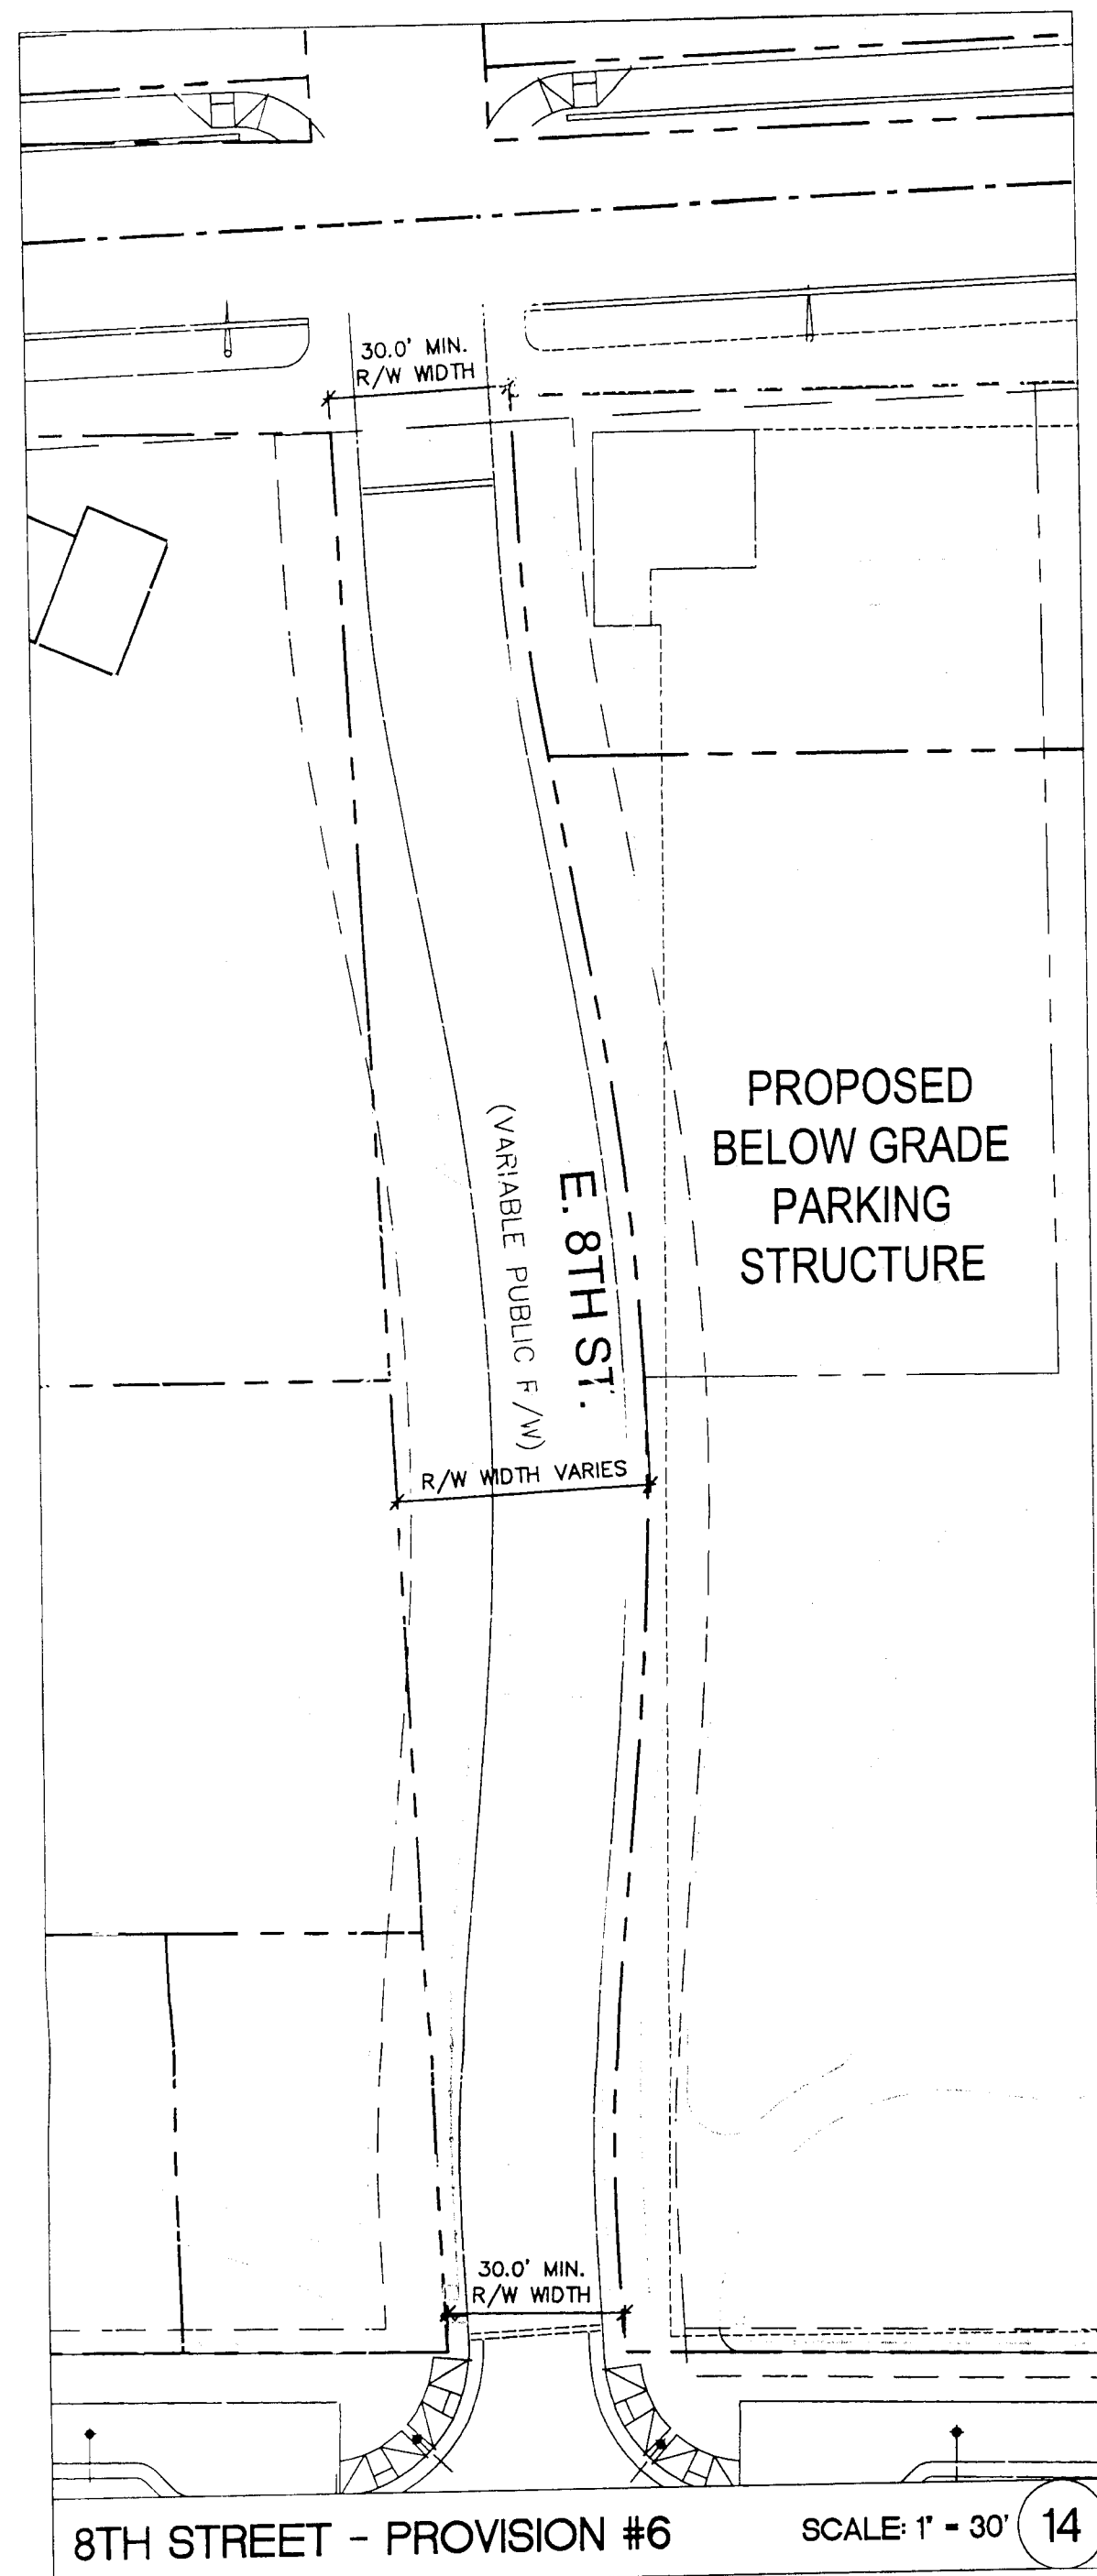

LEGEND

--- APPROXIMATE CENTERLINE OF FUTURE CATS RAIL CORRIDOR

AREA OF ENCROACHMENT

35' FUTURE RAIL CORRIDOR SETBACK

PROPOSED PRIVATE STREET



ColeJenest & Stone

*Shaping the Environment
Realizing the Possibilities*

Land Planning
Landscape Architecture
Civil Engineering
Urban Design

209 South Tryon Street, Suite 1400
Charlotte, North Carolina 28202
919.704.376 1555 1574 704.376.7851
www.colejeneststone.com

**LEVINE
PROPERTIES, LLC**

Charlotte
North Carolina 28284

**FIRST WARD
REZONING**

Charlotte
North Carolina 28284

PETITION # 2010 - 065

**TECHNICAL
DATA SHEET 2**

Project No.
4017

Issued
07/26/10

Revised

08/19/10 - PER PETITIONER COMMENTS
09/17/10 - PER CITY COMMENTS - RESUBMITTAL
10/22/10 - PER CITY COMMENTS - RESUBMITTAL
10/28/10 - PER CITY COMMENTS - RESUBMITTAL
11/12/10 - PER CITY COMMENTS - RESUBMITTAL
11/16/10 - PER CITY COMMENTS - RESUBMITTAL

**APPROVED BY
CITY COUNCIL**

RZ2.0

The drawings, the project manual, and the design shown thereon are instruments of ColeJenest & Stone, P.A. The reproduction or unauthorized use of the documents without consent of ColeJenest & Stone, P.A. is prohibited.

ColeJenest & Stone, P.A. 2010 ©

PETITION # 2010 - 065



*Shaping the Environment
Realizing the Possibilities*

- Land Planning
- + Landscape Architecture
- + Civil Engineering
- + Urban Design

200 South Tryon Street, Suite 1400
Charlotte, North Carolina 28202
p+ 704 376 1555 f+ 704 376 7851
url+ www.colejeneststone.com

**LEVINE
PROPERTIES, LLC**

Charlotte
North Carolina 28284

FIRST WARD REZONING

Charlotte
North Carolina 28284

PETITION # 2010 - 065

TECHNICAL DATA SHEET 3

Project No.

4017

Issues

07/26/10

Revised

08/19/10 - PER PETITIONER COMMENTS
09/17/10 - PER CITY COMMENTS - RESUBMITTAL
10/22/10 - PER CITY COMMENTS - RESUBMITTAL
10/28/10 - PER CITY COMMENTS - RESUBMITTAL
11/12/10 - PER CITY COMMENTS - RESUBMITTAL
11/16/10 - PER CITY COMMENTS - RESUBMITTAL




**APPROVED BY
CITY COUNCIL**

CV

RZ3.0

The drawings, the project manual and the design shown thereon are instruments of ColeJenest & Stone, P.A.. The reproduction or unauthorized use of the documents without consent of ColeJenest & Stone, P.A. is prohibited.

ColeJenest & Stone, P.A. 2010 ©

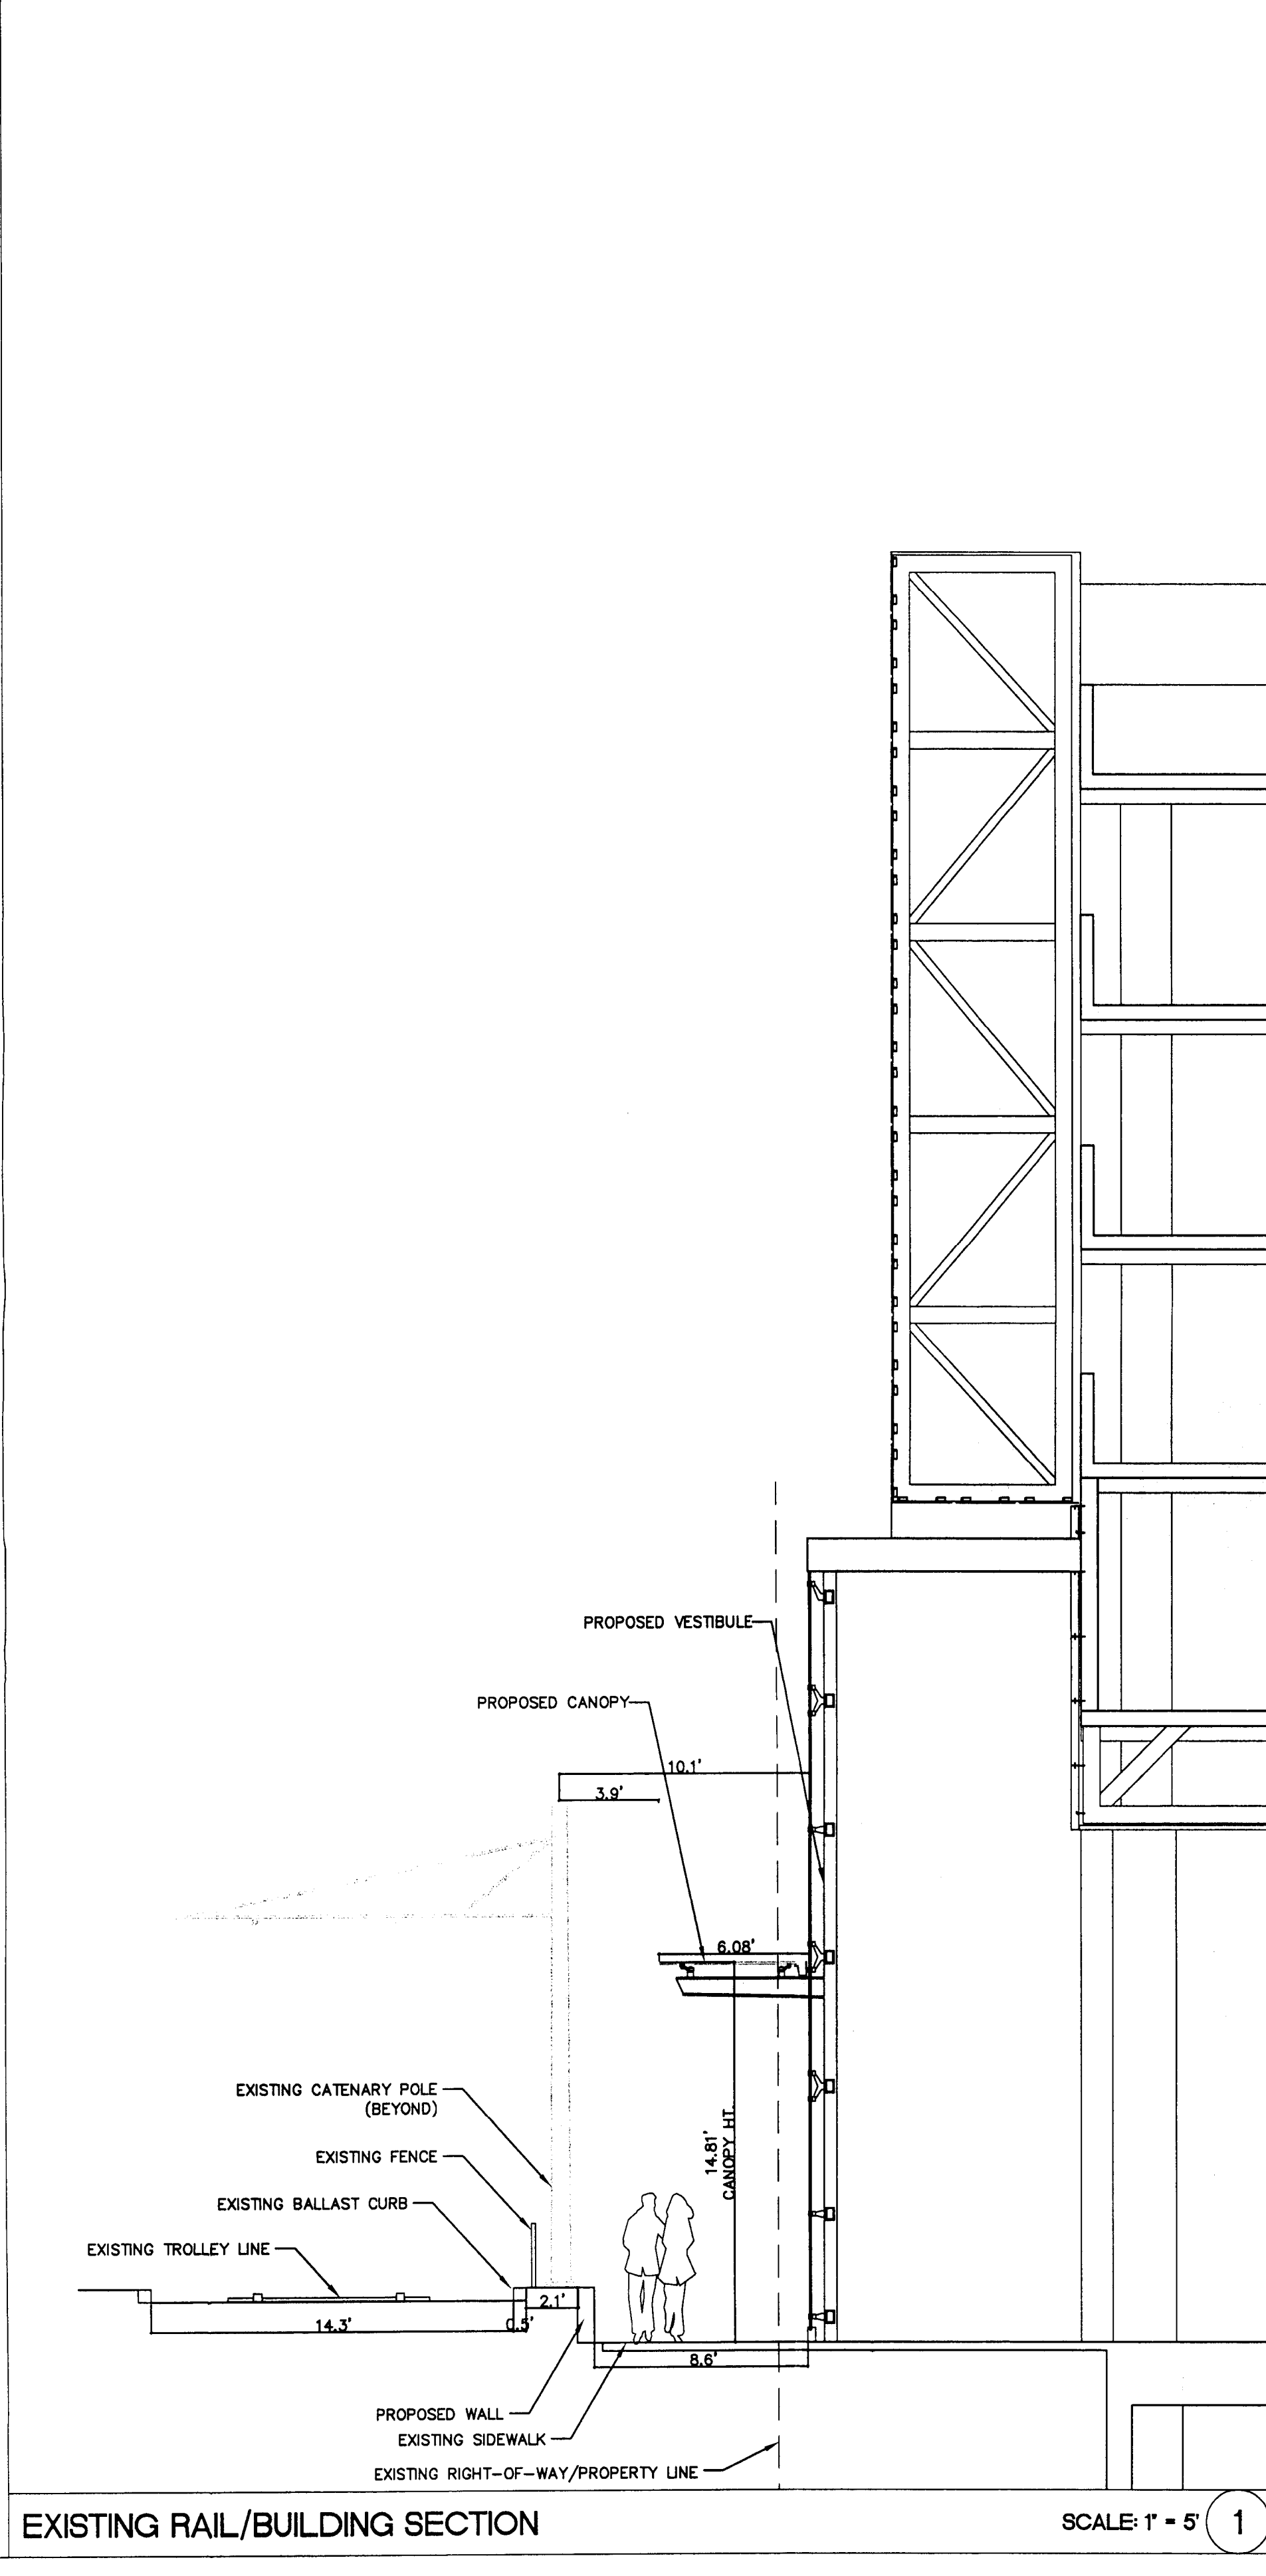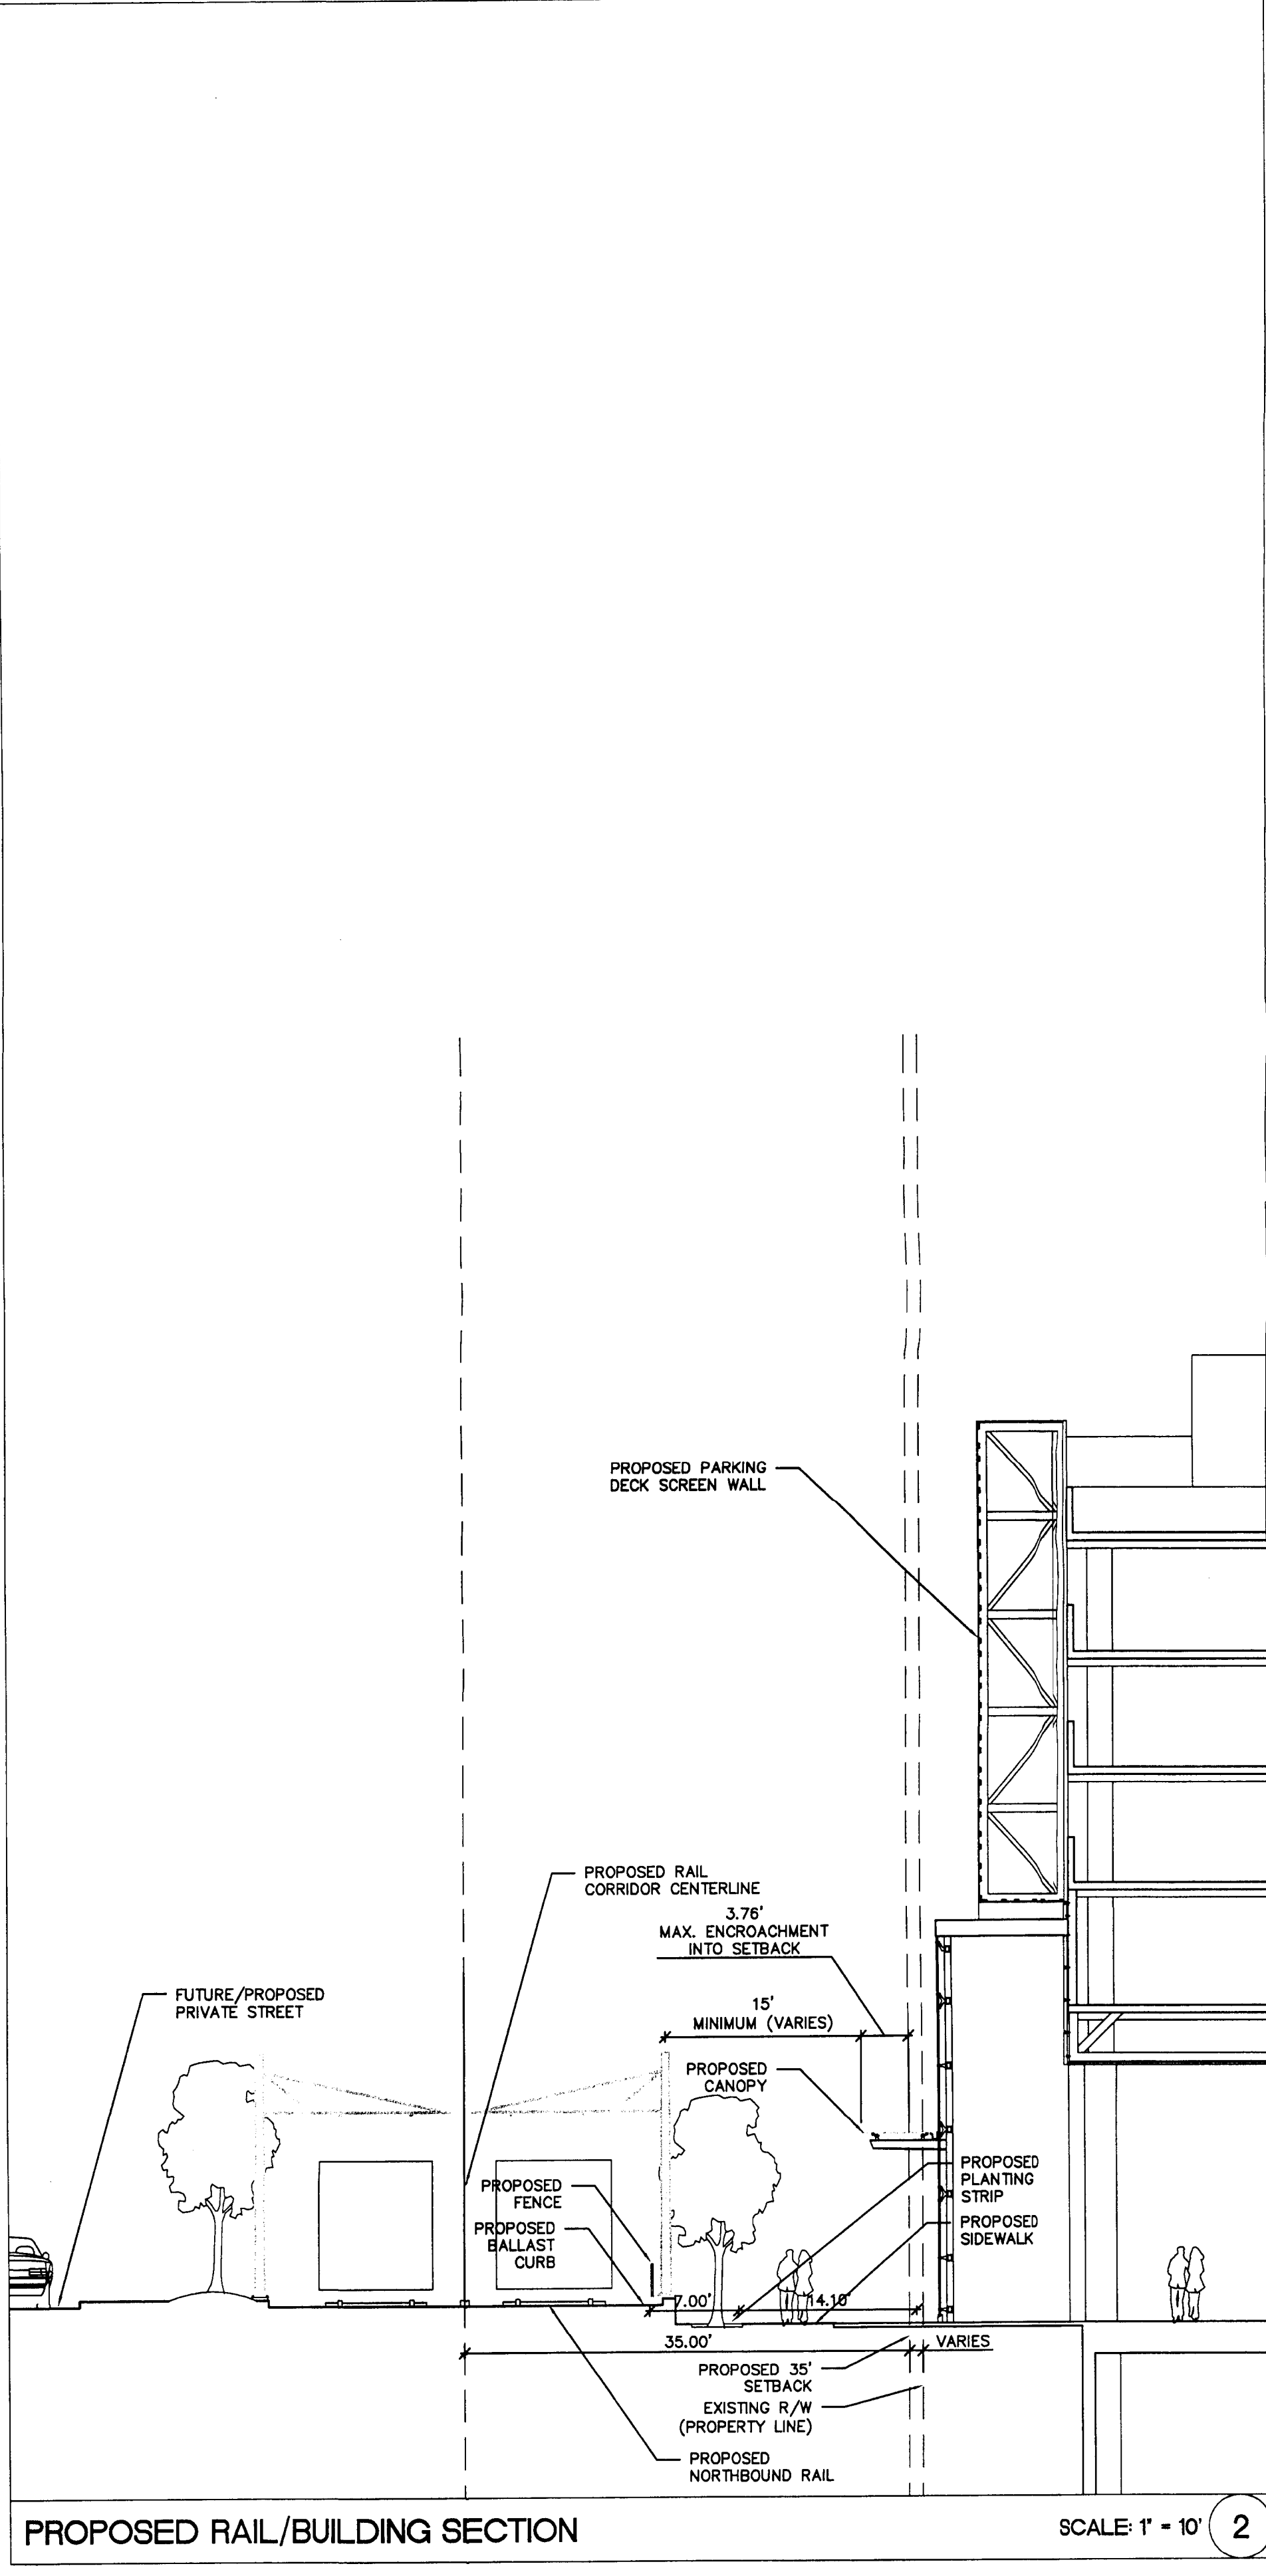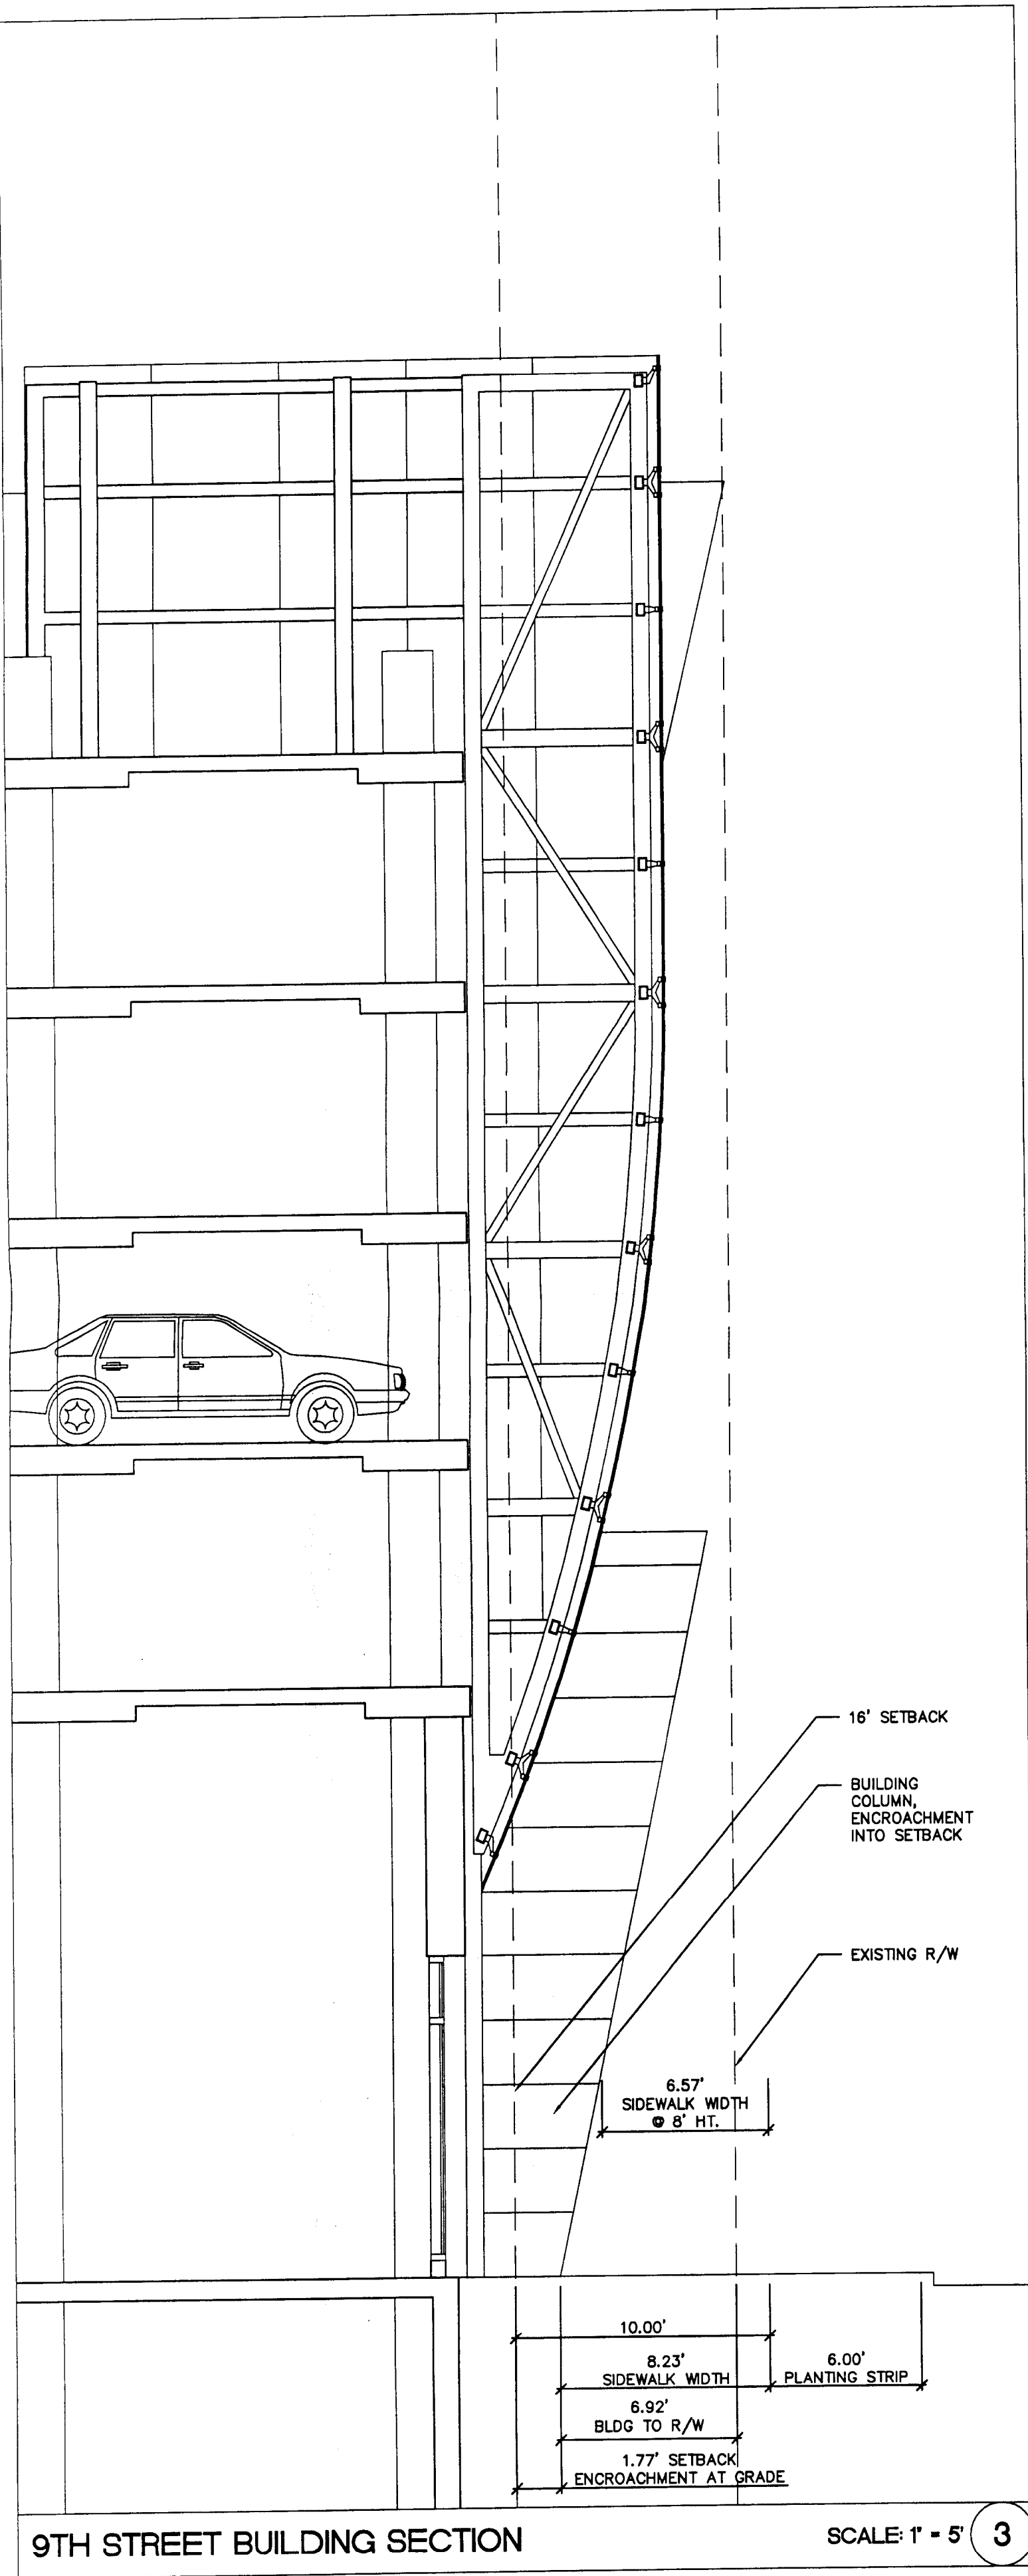PETITION # 2010 - 065

[REDACTED] 11/16/2017 10:15:59 AM J084M.13