


NOTES:
IRON PINS ON ALL CORNERS UNLESS OTHERWISE NOTED.
AREAS WERE CALCULATED BY COORDINATE METHOD.
NO NCGS TRAVERSE WAS FOUND TO BE WITHING 2000'
THIS PROPERTY MAY BE SUBJECT TO WETLANDS REGULATIONS. INDIVIDUAL PROPERTY OWNERS NEED TO REVIEW CURRENT GOVERNMENTAL REGULATIONS PRIOR TO CONSTRUCTION.
THIS PROPERTY DOES NOT LIE WITHIN A FEMA FLOODPLAIN PER FEMA FIRM PANEL 3710349800J DATED 03-2002-2009
TREE SAVE AREA SHALL BE FLAGGED IN THE FIELD FOR URBAN FORESTRY VERIFICATION
THIS PROPERTY IS LOCATED WITH THE LAKE WYLIE WATERSHED DISTRICT
THIS IS A LOW DENSITY PROJECT.



CONDITIONAL NOTE:
REZONING IS CONDITIONED ON THE SUBSEQUENT APPROVAL OF A RECOMBINATION PLAT CONSISTENT WITH REZONING PLAN.
LEGEND:
AC - ACRE
BLDG - BUILDING
DB - DEED BOOK
EX - EXISTING
PP - POWER POLE
PVMT - PAVEMENT
RCP - REINFORCED CONCRETE PIPE
R/W - RIGHT OF WAY
SDE - STORM DRAINAGE EASEMENT
SF - SQUARE FEET

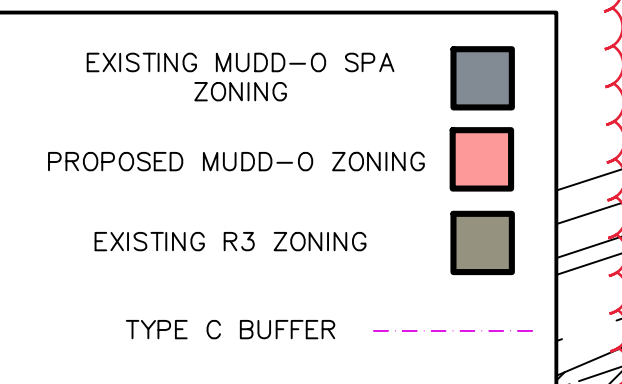

- General Provisions:
 - Site Location: These Development Standards form a part of the Rezoning Plan associated with the Rezoning Petition filed by Laurel Oak Farm, LLC to accommodate development of an Indoor Pet Center on approximately 4.57-acre site located on the south side of Youngblood Road across from Rhone Valley Drive (the "Site").
 - Zoning District/Ordinance: Development of the Site will be governed by the Rezoning Plan as well as the applicable provisions of the City of Charlotte Zoning Ordinance (the "Ordinance"). Unless the Rezoning Plan establishes more stringent standards, the regulations established under the Ordinance for the MUDD zoning district shall govern development taking place on the Site, subject to the Optional Provisions set forth herein.
 - Graphics and Alterations: The schematic depictions of the uses, parking areas, sidewalks, structures and buildings, and other site elements set forth on the Rezoning Plan should be reviewed in conjunction with the provisions of these Development Standards. The ultimate layout, locations and sizes of the development and site elements depicted on the Rezoning Plan are graphic representations of the development and site elements proposed, and they may be altered or modified in accordance with the setback, yard and buffer requirements set forth on this Rezoning Plan and the Development Standards provided; however, any such alterations and modifications shall not materially change the overall design intent depicted on the Rezoning Plan. Changes to the Rezoning Plan not permitted by the Ordinance will be reviewed and approved as allowed by Section 6.207 of the Ordinance.
 - Number of Buildings Principal and Accessory: The total number of principal buildings to be developed on the Site shall not exceed three (3). Accessory buildings and structures located on the Site shall not be considered in any limitation on the number of buildings on the Site. Accessory buildings and structures will be constructed utilizing similar building materials, colors, architectural elements and designs as the principal building located on the Site.
 - Planned/Unified Development: The Site shall be viewed as a planned/unified development plan as to the Development/Site Elements and portions of the Site generally depicted on the Rezoning Plan and as to the same located on the remainder of Tax Parcel # 217-051-04. As such, side and rear yards, buffers, building height separation standards, FAR requirements, and other similar zoning standards will not be required internally between improvements and other Development/Site Elements located within the Site, provided, however, all such separation standards along the exterior boundary of the Site, not in common with the Site, as expressly described in the Rezoning Plan shall be adhered to.
- Permitted Uses & Development Area Limitation:
 - The Site may be developed with an Indoor Pet Center with limited Outdoor Pet Center uses and accessory uses allowed by the MUDD zoning district and the Optional Provisions below.
 - The allowed pet services shall be conducted within the enclosed building(s) located on the Site except where necessary to adhere to applicable health and safety regulations, including for example the North Carolina Animal Welfare Act and similar regulations, and in connection with the humane care and treatment of animals in a sanitary and healthy condition; such that the Outdoor Pet Center use allowed on the Site will be limited to fenced outdoor walking and exercise areas located adjacent and surrounding to the Indoor Pet Center uses. Pets utilizing the outdoor walking and exercise area will always be attended. Outdoor Kennels will not be allowed.
 - The total allowed gross square footage for the principal buildings used for the operation Indoor Pet Center, including the two (2) existing buildings, may not exceed 8,500 square feet of gross floor area.
 - The proposed use will comply with the provisions of Section 12.541 of the Ordinance, except as noted in the optional provisions below.
- Optional Provisions:

The following optional provisions shall apply to the Site:

 - To allow a fenced area outside of the Indoor Pet Center to be used for walking and exercising of pets that does not meet the 300-foot separation from a lot in a residential zoning district or a residential use as generally depicted on the Rezoning Plan.
 - To allow parking between the proposed building and Youngblood Road as generally depicted on the Rezoning Plan.
 - Access & Transportation:
 - Access to the Site will be from Youngblood Road via an existing driveway as generally depicted on the Rezoning Plan.
 - The Petitioner will re-strip Youngblood Rd. as generally depicted on the Rezoning Plan to create a westbound left turn lane with 100 feet of storage and appropriate taper from Youngblood Rd. into the Site.
 - The Petitioner has previously dedicated to CDOT 35 feet of right-of-way from the center line of Youngblood Rd. The additional r/w is recorded in Map Book and Page 48-490.
 - The alignment of the former boulevard and driveway may be modified by the Petitioner to accommodate changes in traffic patterns, parking layouts and any adjustments required for approval by the Charlotte Department of Transportation (CDOT) and NCDOT in accordance with published standards.
 - Any required roadway improvement will be approved and constructed prior to the issuance of the first certificate of occupancy subject to the Petitioner's ability to request that CDOT allow a bond to be posted as a bond for any improvements not in place at the time of the issuance of the first certificate of occupancy.
 - The Petitioner will dedicate via fee simple conveyance any additional right-of-way indicated on the Rezoning Plan as right-of-way to be dedicated, the additional right-of-way will be dedicated prior to the issuance of the first certificate of occupancy. The Petitioner will provide a permanent sidewalk easement for any of the proposed sidewalks located along the public streets located outside of the right-of-way. The permanent sidewalk easement will be located a minimum of two (2) feet behind the sidewalk where feasible.
 - A Right-of-Way Encroachment Agreement is required for the installation of any non-standard items (irrigation systems, decorative concrete pavement, brick pavers, etc.) within a proposed/existing City-maintained street right-of-way by a private individual, group, business, or homeowner/business association. An encroachment agreement must be approved by CDOT prior to construction/installation. Contact CDOT for additional information concerning cost, submission, and liability insurance coverage requirements.
 - The Petitioner will work with the Fire Department during the Land Development Approval process to provide the appropriate Fire Department access to the Site.
- Architectural Standard:
 - The principal buildings constructed on the Site will be residential in character and will comply with the MUDD design standards.
 - The maximum height of the proposed building will be 40 feet.
- Streetscape and Buffers:
 - Buffers as generally depicted on the Rezoning Plan will be provided.
 - The new outdoor dog yard will be enclosed by an eight (8) foot Sound wall as generally depicted on the Rezoning Plan. The existing outdoor dog yards will maintain the previously constructed Sound walls and other fencing as depicted on the Rezoning Plan. Petitioner reserves the right to add additional Sound walls beyond what is currently depicted.
 - The Petitioner will provide a six (6) foot sidewalk and an eight (8) foot planting strip along the Site's frontage on Youngblood Road as generally depicted on the Rezoning Plan. "Curb & gutter" will also be provided along the Site's frontage on Youngblood Road as generally depicted on the Rezoning Plan. The location of the proposed sidewalk along Youngblood Rd. will be determined during the land development approval process in consultation with CDOT and NCDOT.
 - The streetscape plan for this site will be located as generally depicted on the Rezoning Plan.
- Environmental Features:
 - The Petitioner shall satisfy the requirements of the Post Construction Stormwater Ordinance. The location, size and type of storm water management systems depicted on the Rezoning Plan are subject to review and approval as part of the full development plan submitted and are not implicitly approved with this rezoning. Adjustments may be necessary in order to accommodate actual storm water treatment requirements and natural site discharge points.
 - The Site will comply with the Tree Ordinance.
- Signage:
 - Signage as allowed by the Ordinance is permitted.
- Lighting:
 - All new detached lighting shall be full cut-off type lighting fixtures excluding lower, decorative lighting that may be installed along the driveways, sidewalks, and parking areas.
 - Detached lighting will be limited to 15 feet in height.
 - Attached lighting will be fully shielded and downwardly directed.
- Parking:
 - Parking will be provided as required by the Ordinance.
- Other:
 - The Petitioner has created a cross access easement to allow the joint use of the existing driveway by the Indoor Pet Center and the existing home on the property.
- Amendments to the Rezoning Plan:
 - Future amendments to the Rezoning Plan (which includes these Development Standards) may be applied for by the then Owner or Owners of the applicable portion of the Site affected by such amendment in accordance with the provisions herein and of Chapter 6 of the Ordinance.
- Binding Effect of the Rezoning Application:
 - If this Rezoning Petition is approved, all conditions applicable to the development of the Site imposed under the Rezoning Plan will, unless amended in the manner provided herein and under the Ordinance, be binding upon and sure to the benefit of the Petitioner and subsequent owners of the Site and their respective heirs, devisees, personal representatives, successors in interest or assigns.

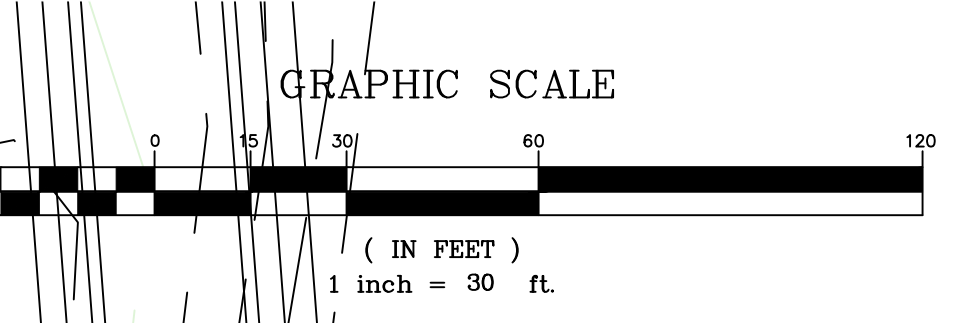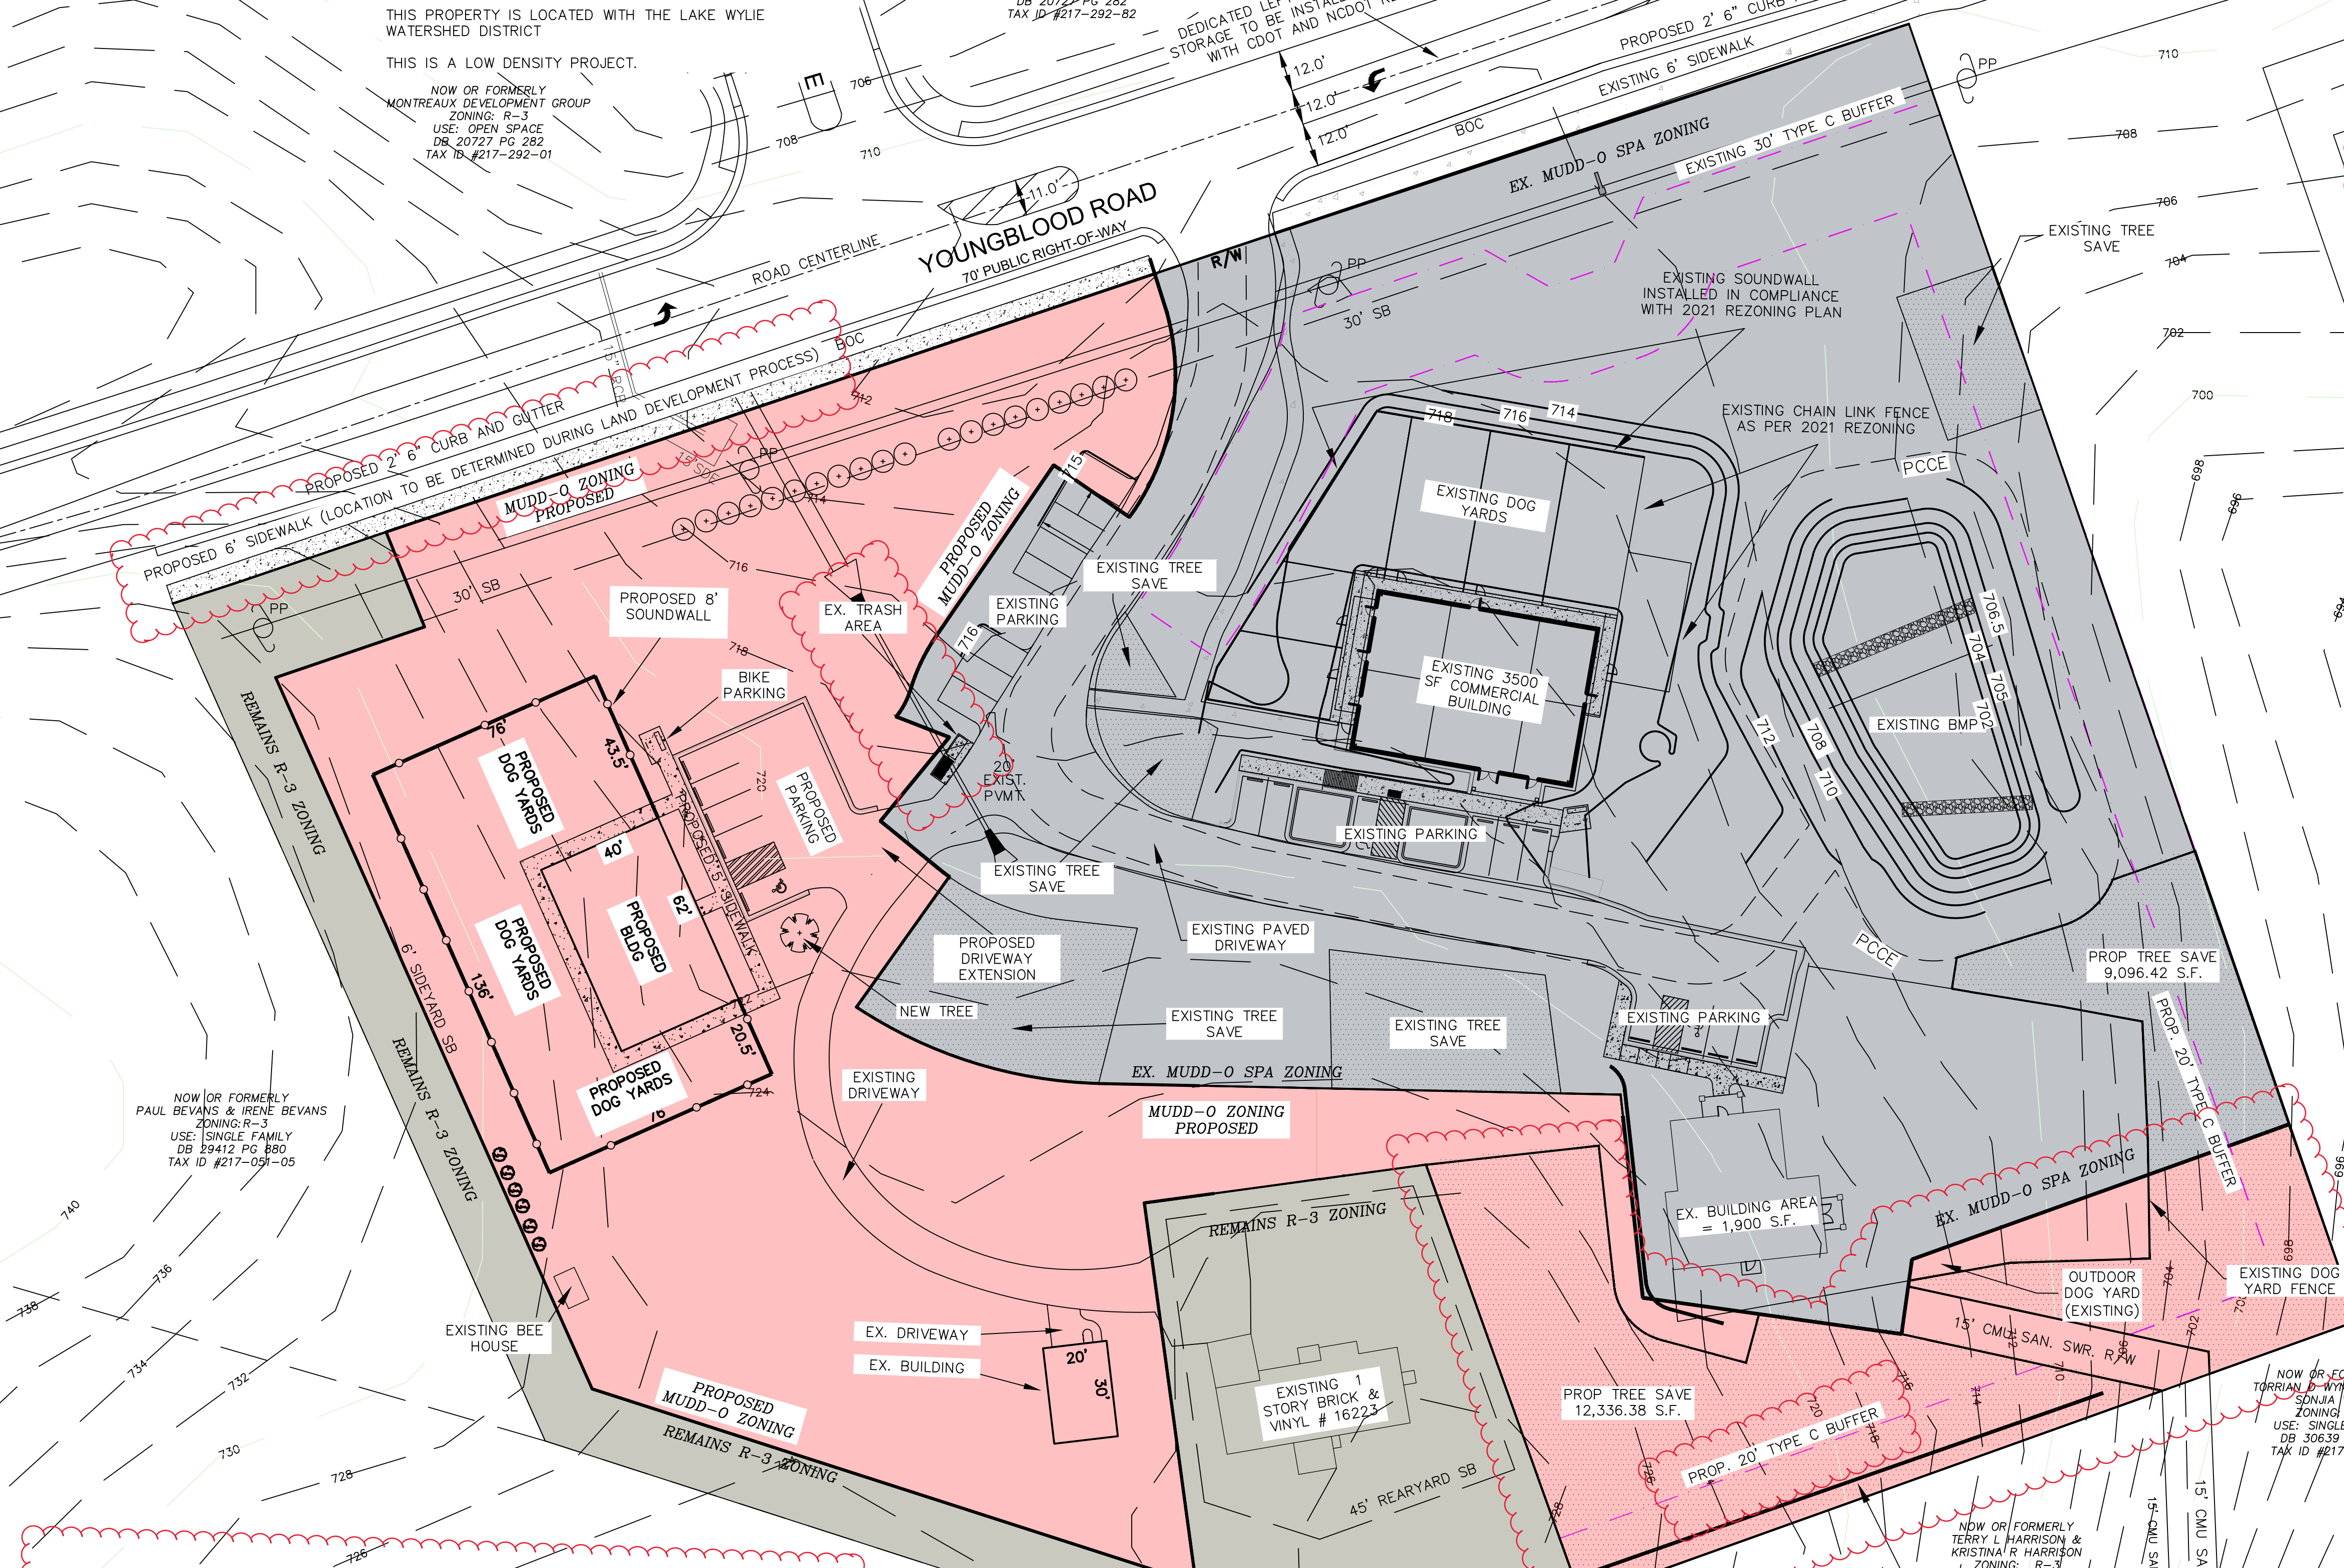

THIS PLAN IS A FINAL DESIGN-NOT RELEASED FOR CONSTRUCTION UNLESS INITIALED/DATED AS APPROVED:
APPROVED: _____ INITIALS _____ DATE _____

Site Development Data:
--Acreage: ± 4.57
--Tax Parcel #: 217-051-27, 217-051-99, and a portion of 217-051-04 & 217-051-18
--Existing Zoning: R-3 & MUDD-0
--Proposed Zoning: MUDD-0 & MUDD-0 SPA
--Existing Uses: Indoor Pet Center and associated uses including limited outdoor Pet Center uses, single-family home, and vacant.
--Proposed Uses: An Indoor Pet Center with limited Outdoor Pet Center uses as more specifically described below together with accessory uses as allowed in the MUDD zoning district, and Optional provisions below.
--Maximum Gross Square feet of Development: Up to 8,500 square feet of gross floor area for an Indoor Pet Center with limited Outdoor Pet Center uses.
--Maximum Building Height: Not to exceed 40 feet; the allowed building height to be measured as defined by the Ordinance.
--Parking: As required by the MUDD zoning district.

NO.	DATE	REVISION	BY
4	6/9/2023	REVISED PER CITY OF CHARLOTTE COMMENTS	APR
3	1/10/2023	REVISED PER PRE-SUBMITTAL MEETING COMMENTS	APR
2	12/22/2022	REVISED PER CLIENT COMMENTS	APR
1	12/14/2022	REVISED PER CLIENT COMMENTS	APR

SHEET TITLE
REZONING PLAN: PETITION # 2023-007

PROJECT
LAUREL OAK FARM KENNEL EXPANSION
STEELE CREEK TOWNSHIP, MECK. CO., N.C.
LAUREL OAK FARM, LLC.

SCALE
1" = 30'

DATE
12/15/2022

DRAWN BY
YVH

CHECKED BY
VKG

DRAWING NO.
1 OF 1 SHTS

YARBROUGH-WILLIAMS & HOULE, INC.
Planning • Surveying • Engineering
700 Windsor Oak Court
Charlotte, North Carolina, 28273
704.556.1990 704.556.0056(fax)

NOW OR FORMERLY MONTREUX DEVELOPMENT GROUP
ZONING: R-3
USE: OPEN SPACE
DB 20722-PG 282
TAX ID #217-292-01

NOW OR FORMERLY MONTREUX DEVELOPMENT GROUP
ZONING: R-3
USE: OPEN SPACE
DB 20722-PG 282
TAX ID #217-292-01

NOW OR FORMERLY PAUL BEVANS & IRENE BEVANS
ZONING: R-3
USE: SINGLE FAMILY
DB 29412-PG 880
TAX ID #217-051-05

NOW OR FORMERLY TERRILL B. WYNN & KENYA S. SULLA WYNN
ZONING: R-3
USE: SINGLE FAMILY
DB 30659-PG 189
TAX ID #217-261-24

NOW OR FORMERLY TERRY L. HARRISON & KRISTINA R. HARRISON
ZONING: R-3
USE: SINGLE FAMILY
DB 31429-PG 709
TAX ID #217-261-23

NOW OR FORMERLY YOLANDA GALE WILSON
ZONING: R-3
USE: SINGLE FAMILY
DB 31216-PG 716
TAX ID #217-261-22

NOW OR FORMERLY YELENA AKSMENTOVA & VLADISLAV OSTROVSKIY
ZONING: R-3
USE: SINGLE FAMILY
DB 31037-PG 282
TAX ID #217-261-21

NOW OR FORMERLY LKW PROPERTIES, LLC
ZONING: R-3
USE: SINGLE FAMILY
DB 33351-PG 867
TAX ID #217-051-15

SOUNDWALL INSTALLED VOLUNTARILY BY PETITIONER PRIOR TO THE 2021 REZONING