

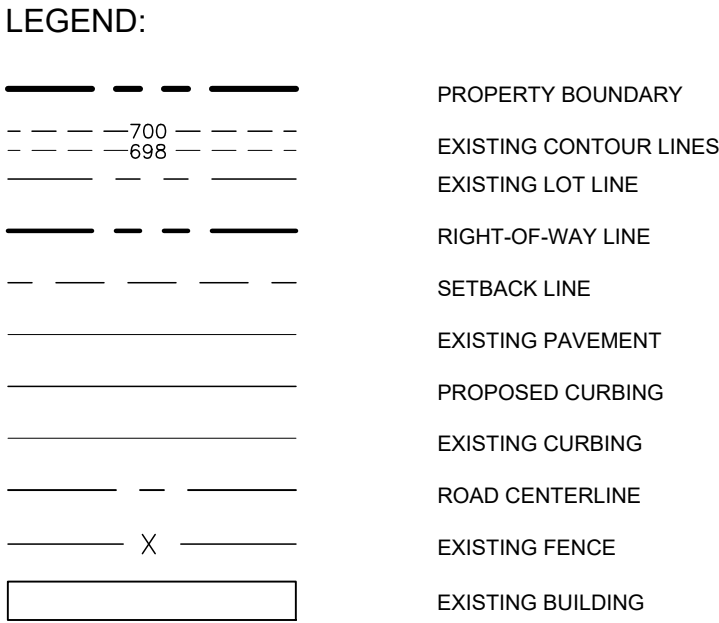
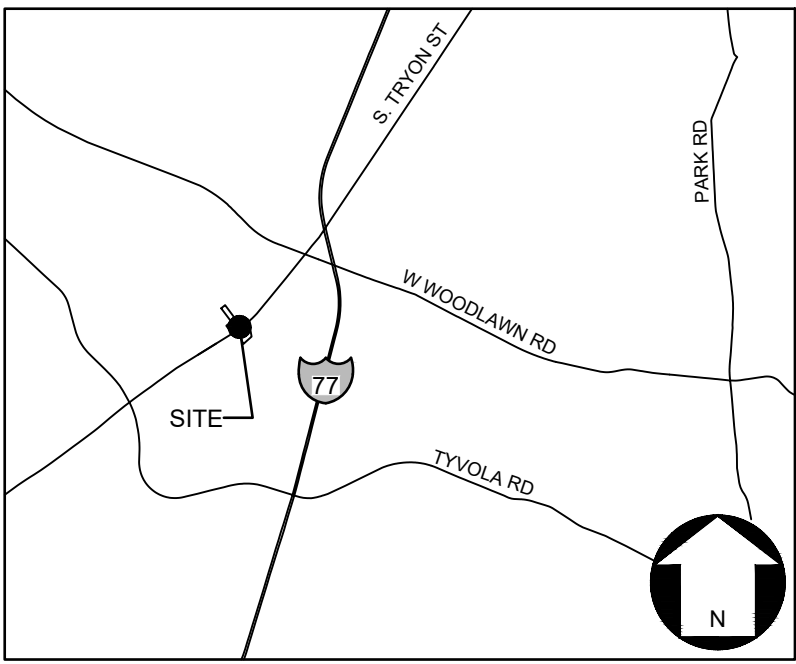


P:\2022 Jobs\22058 - Kingman TH Pk2 - TAC\CAD\Sketch Planning\22058 RZ SK-AreaB.dwg

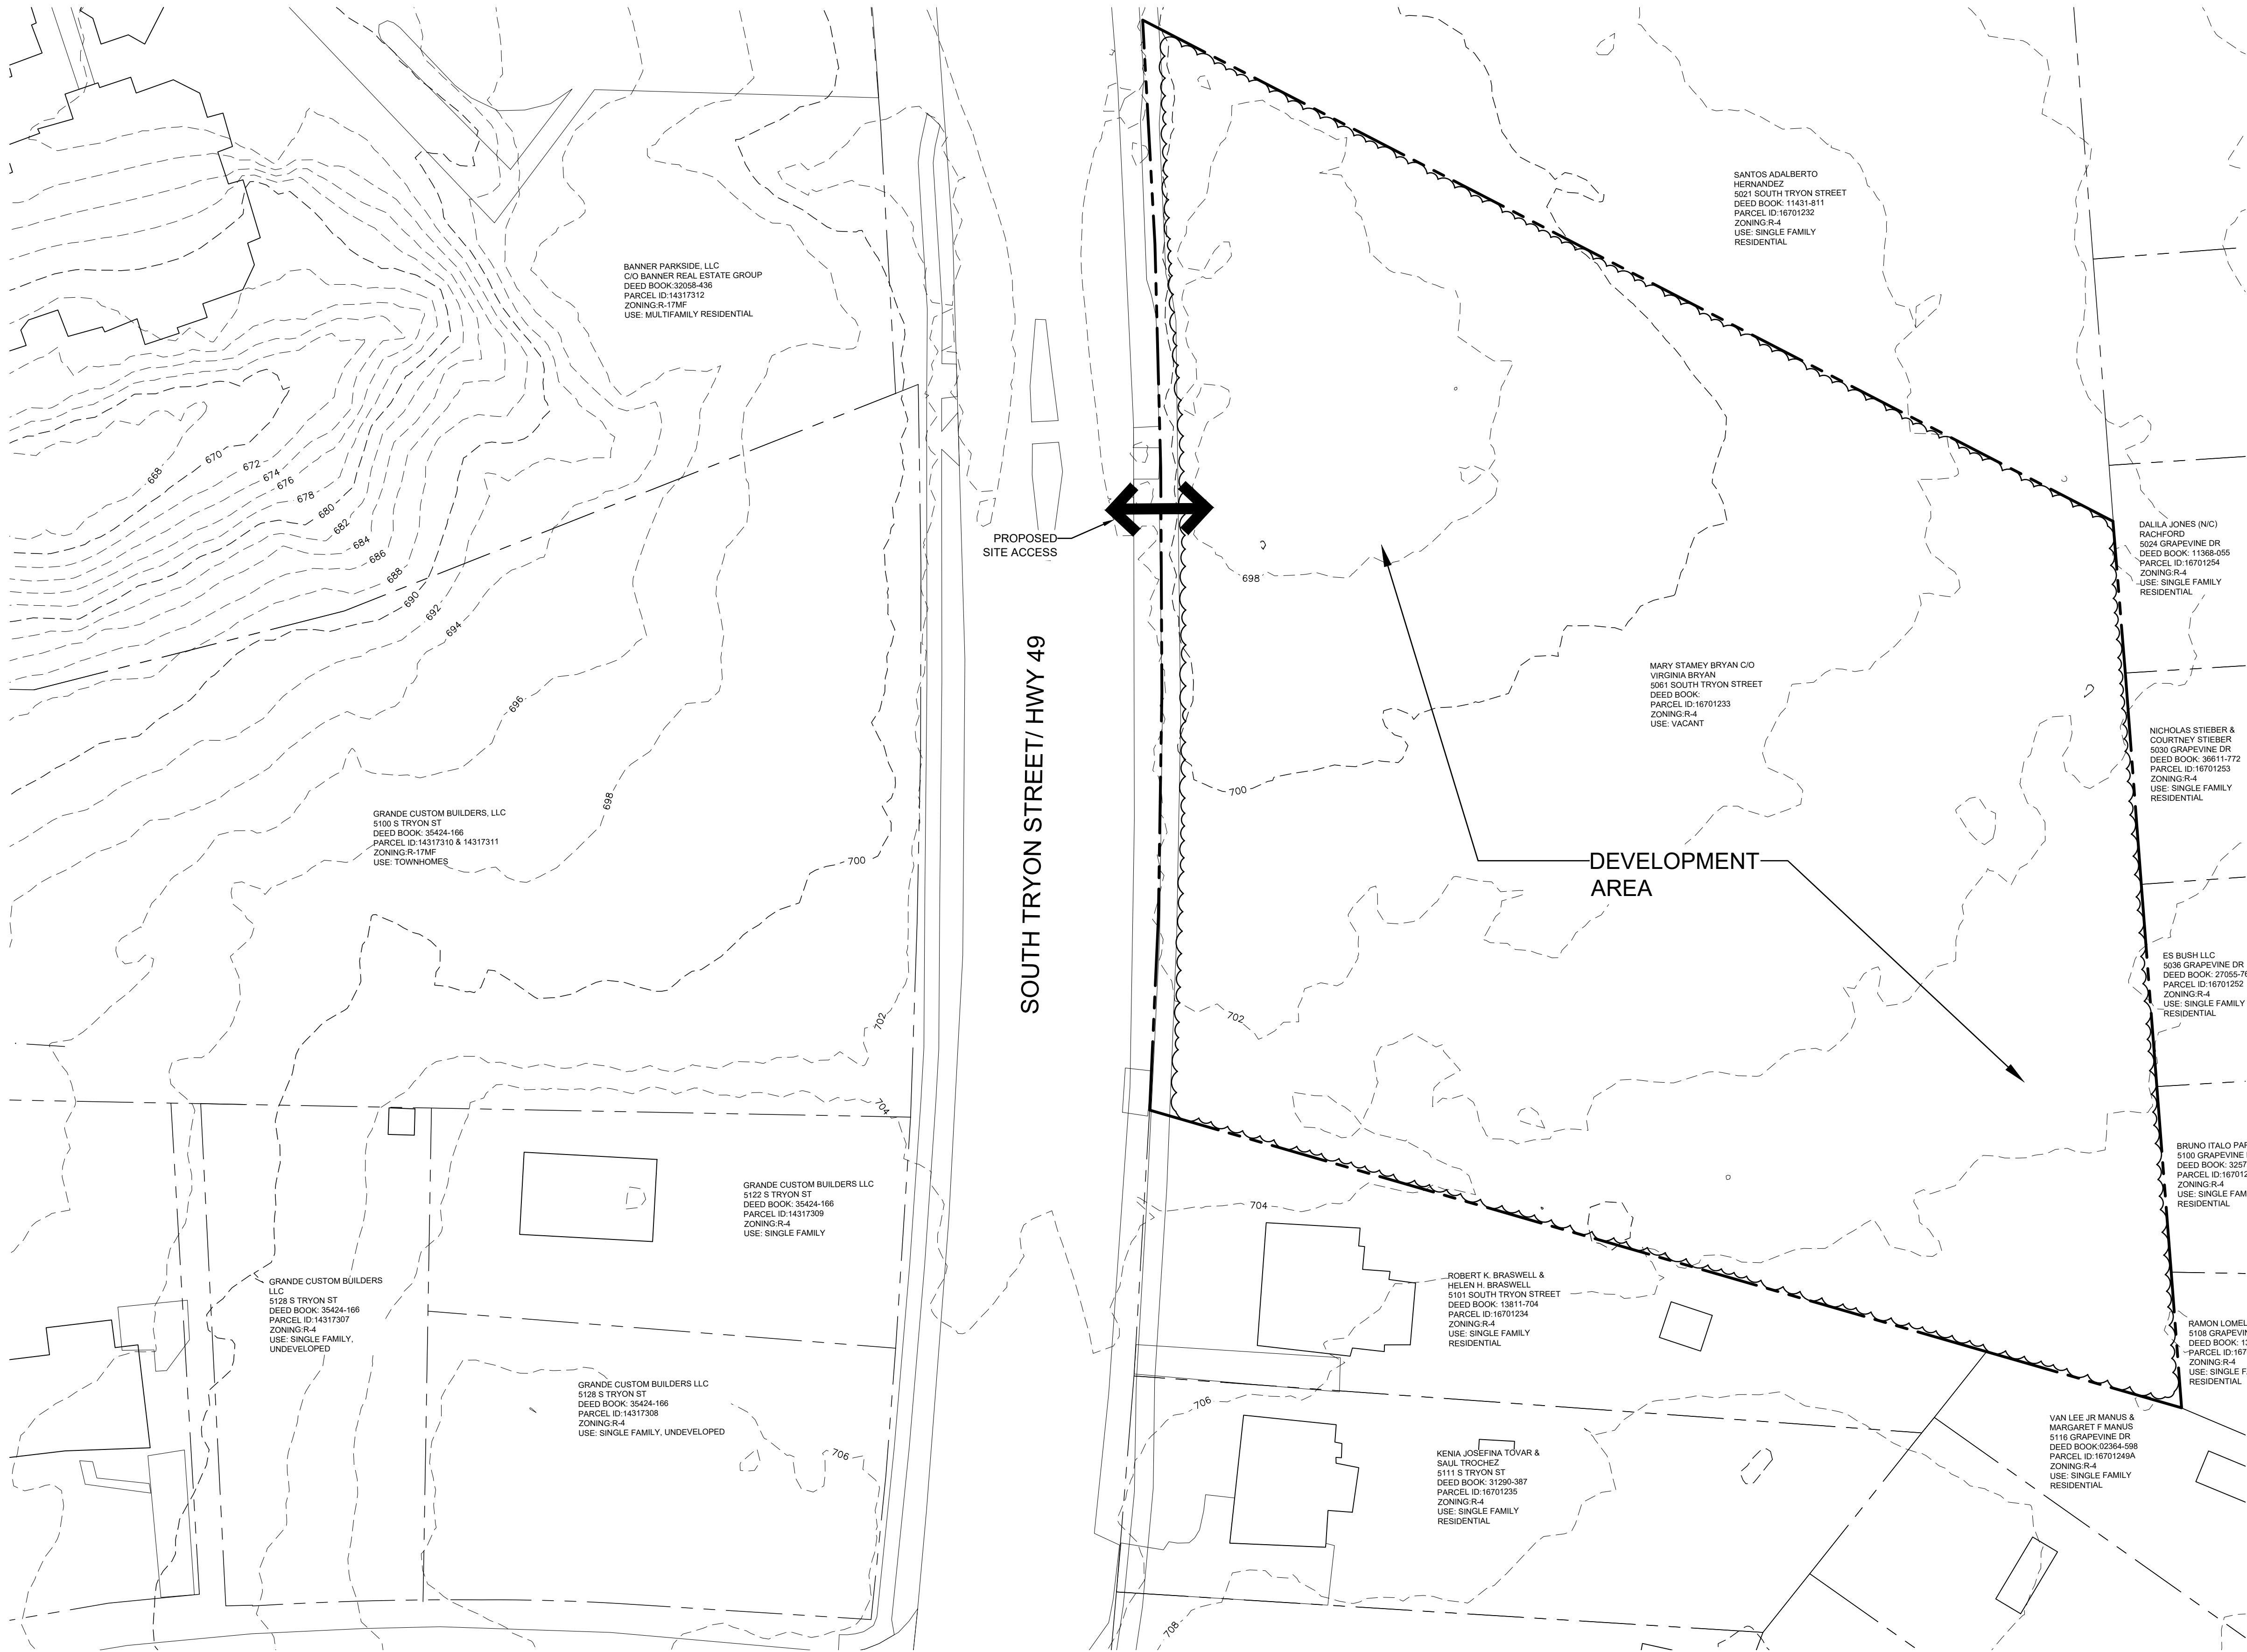

This Plan Is A  
Preliminary Design.  
NOT Released For  
Construction.

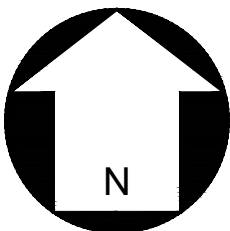


SCALE: 1"=30'

REVISIONS:

No.	Date	By	Description
1	5/12/23	LHS	STAFF COMMENTS

P:\2022 Jobs\22058 - Kingman TH Ph2 - TAC\CAD\Sketch Planning\22058 RZ SK -AreaB.dwg

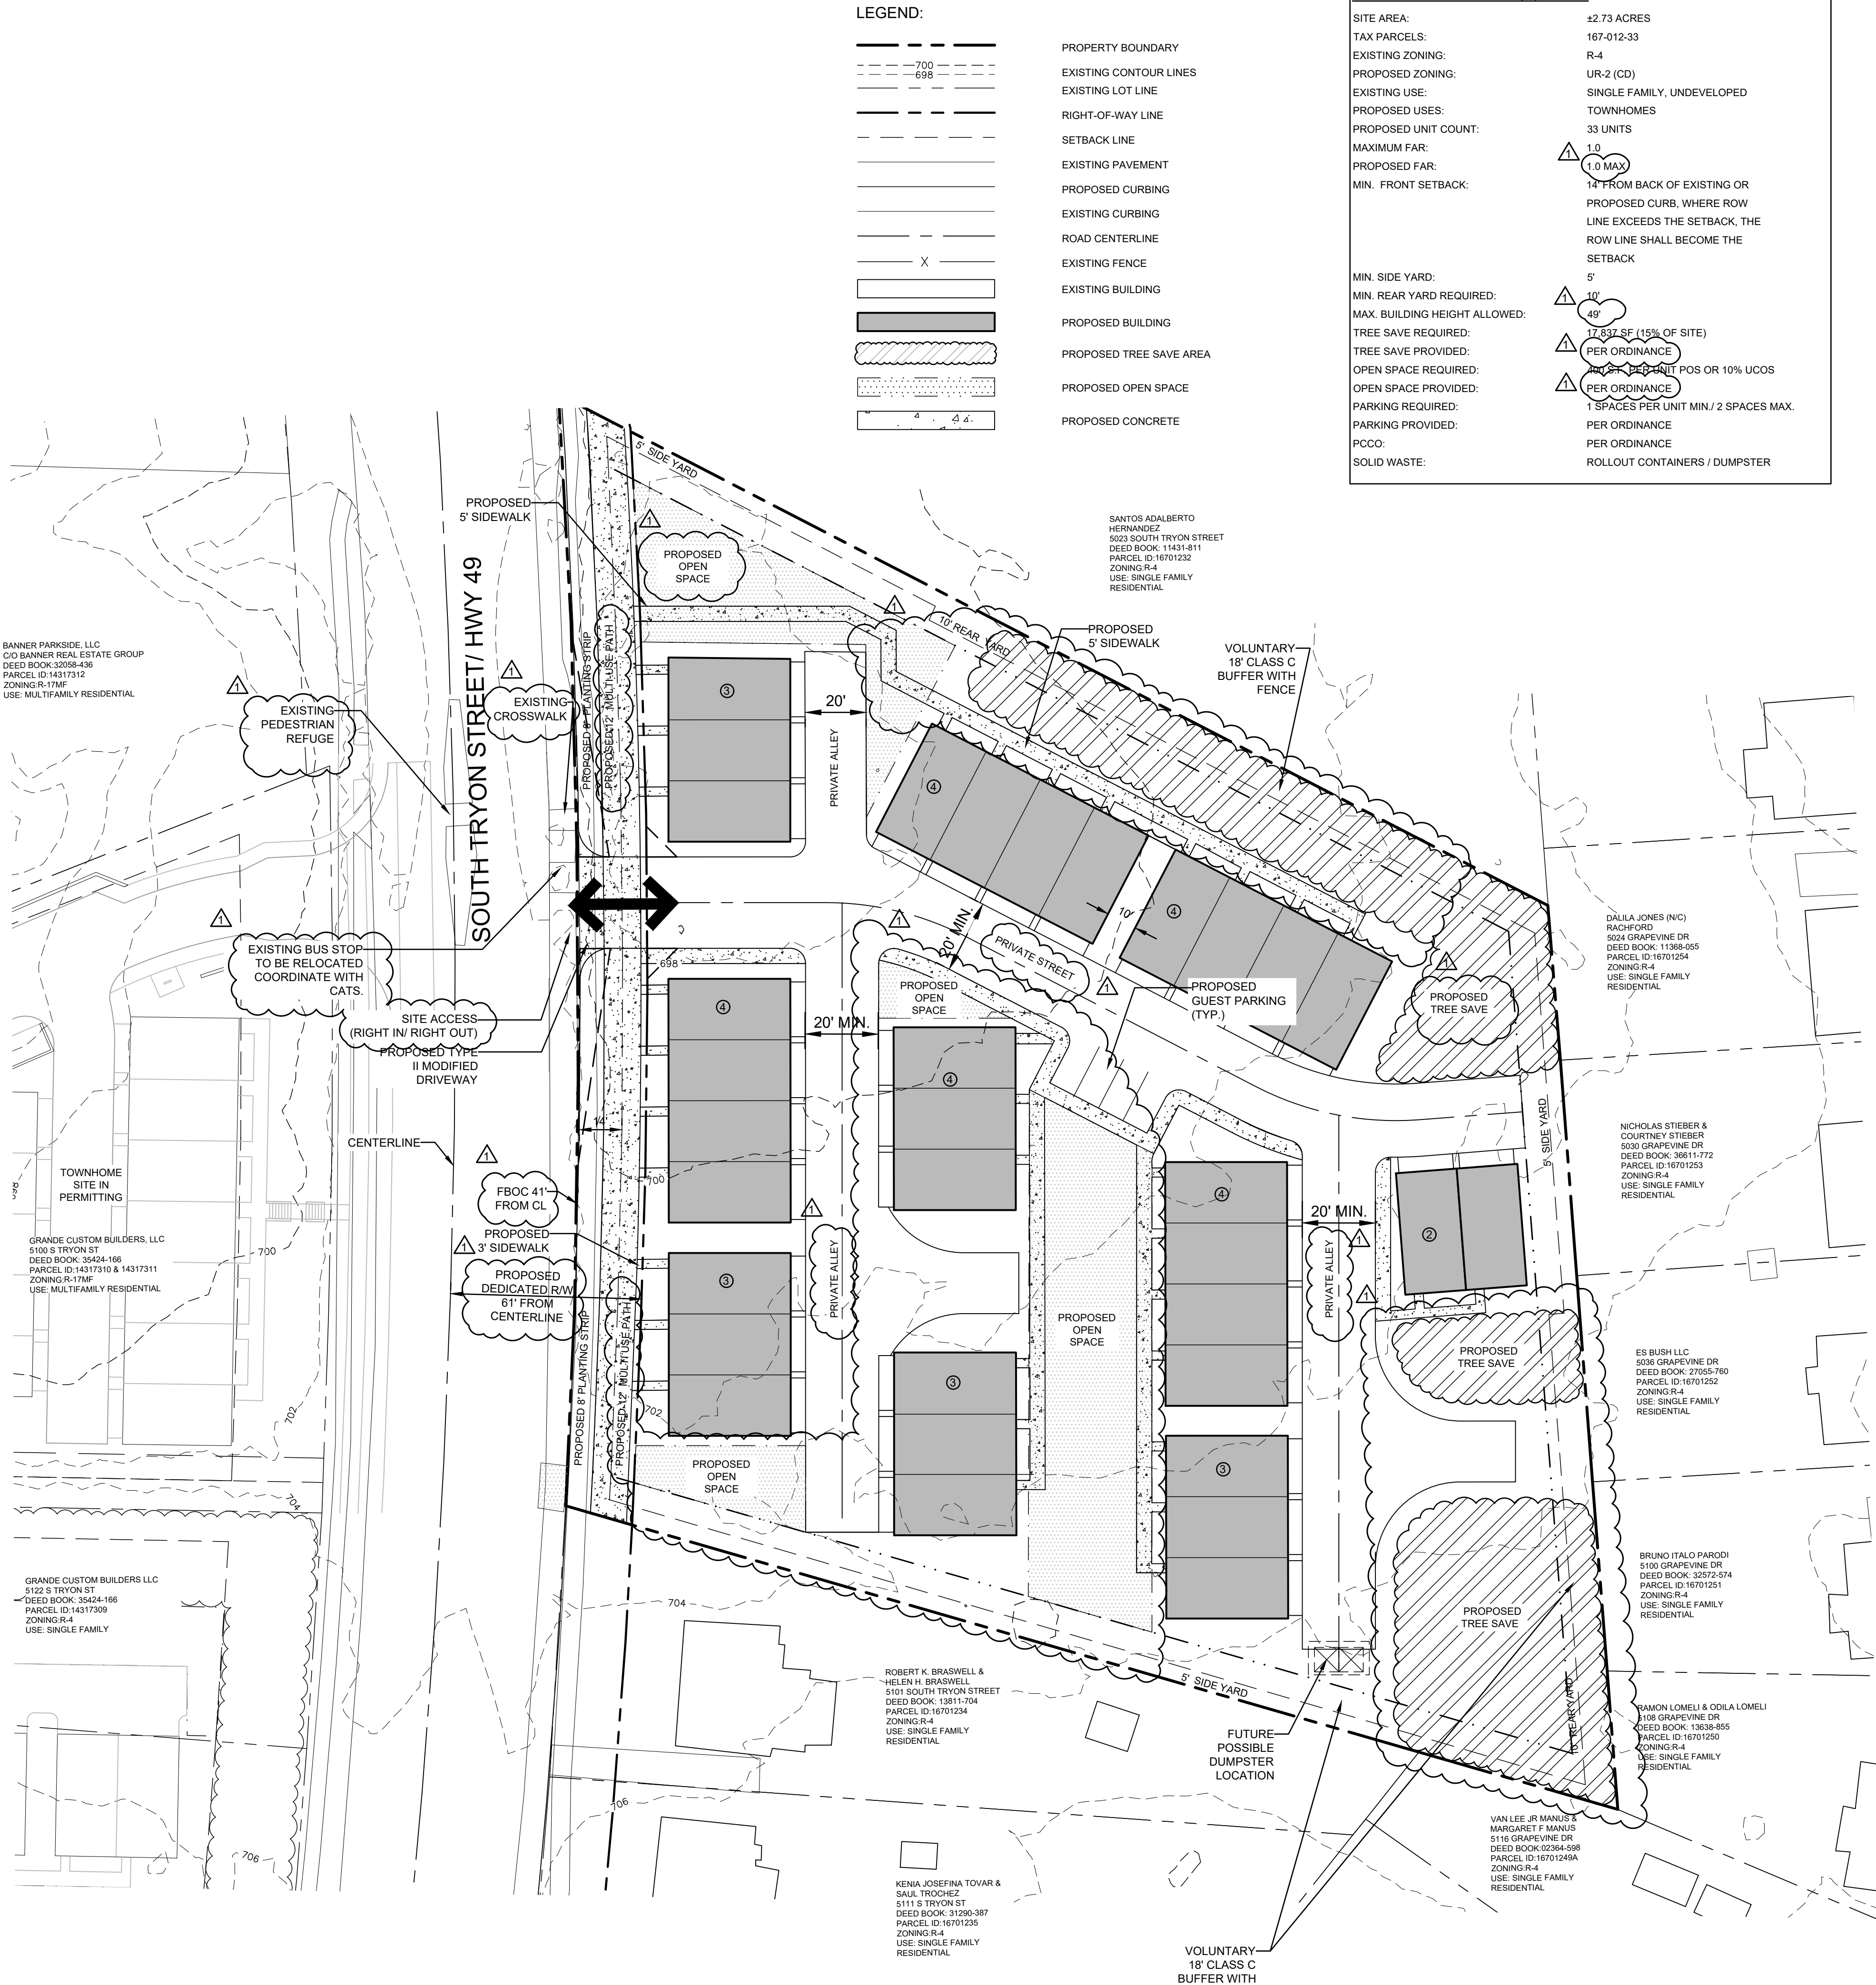

This Plan Is A  
Preliminary Design.  
NOT Released For  
Construction.

REVISIONS:

No.	Date	By	Description
1	5/12/23	LHS	STAFF COMMENTS