


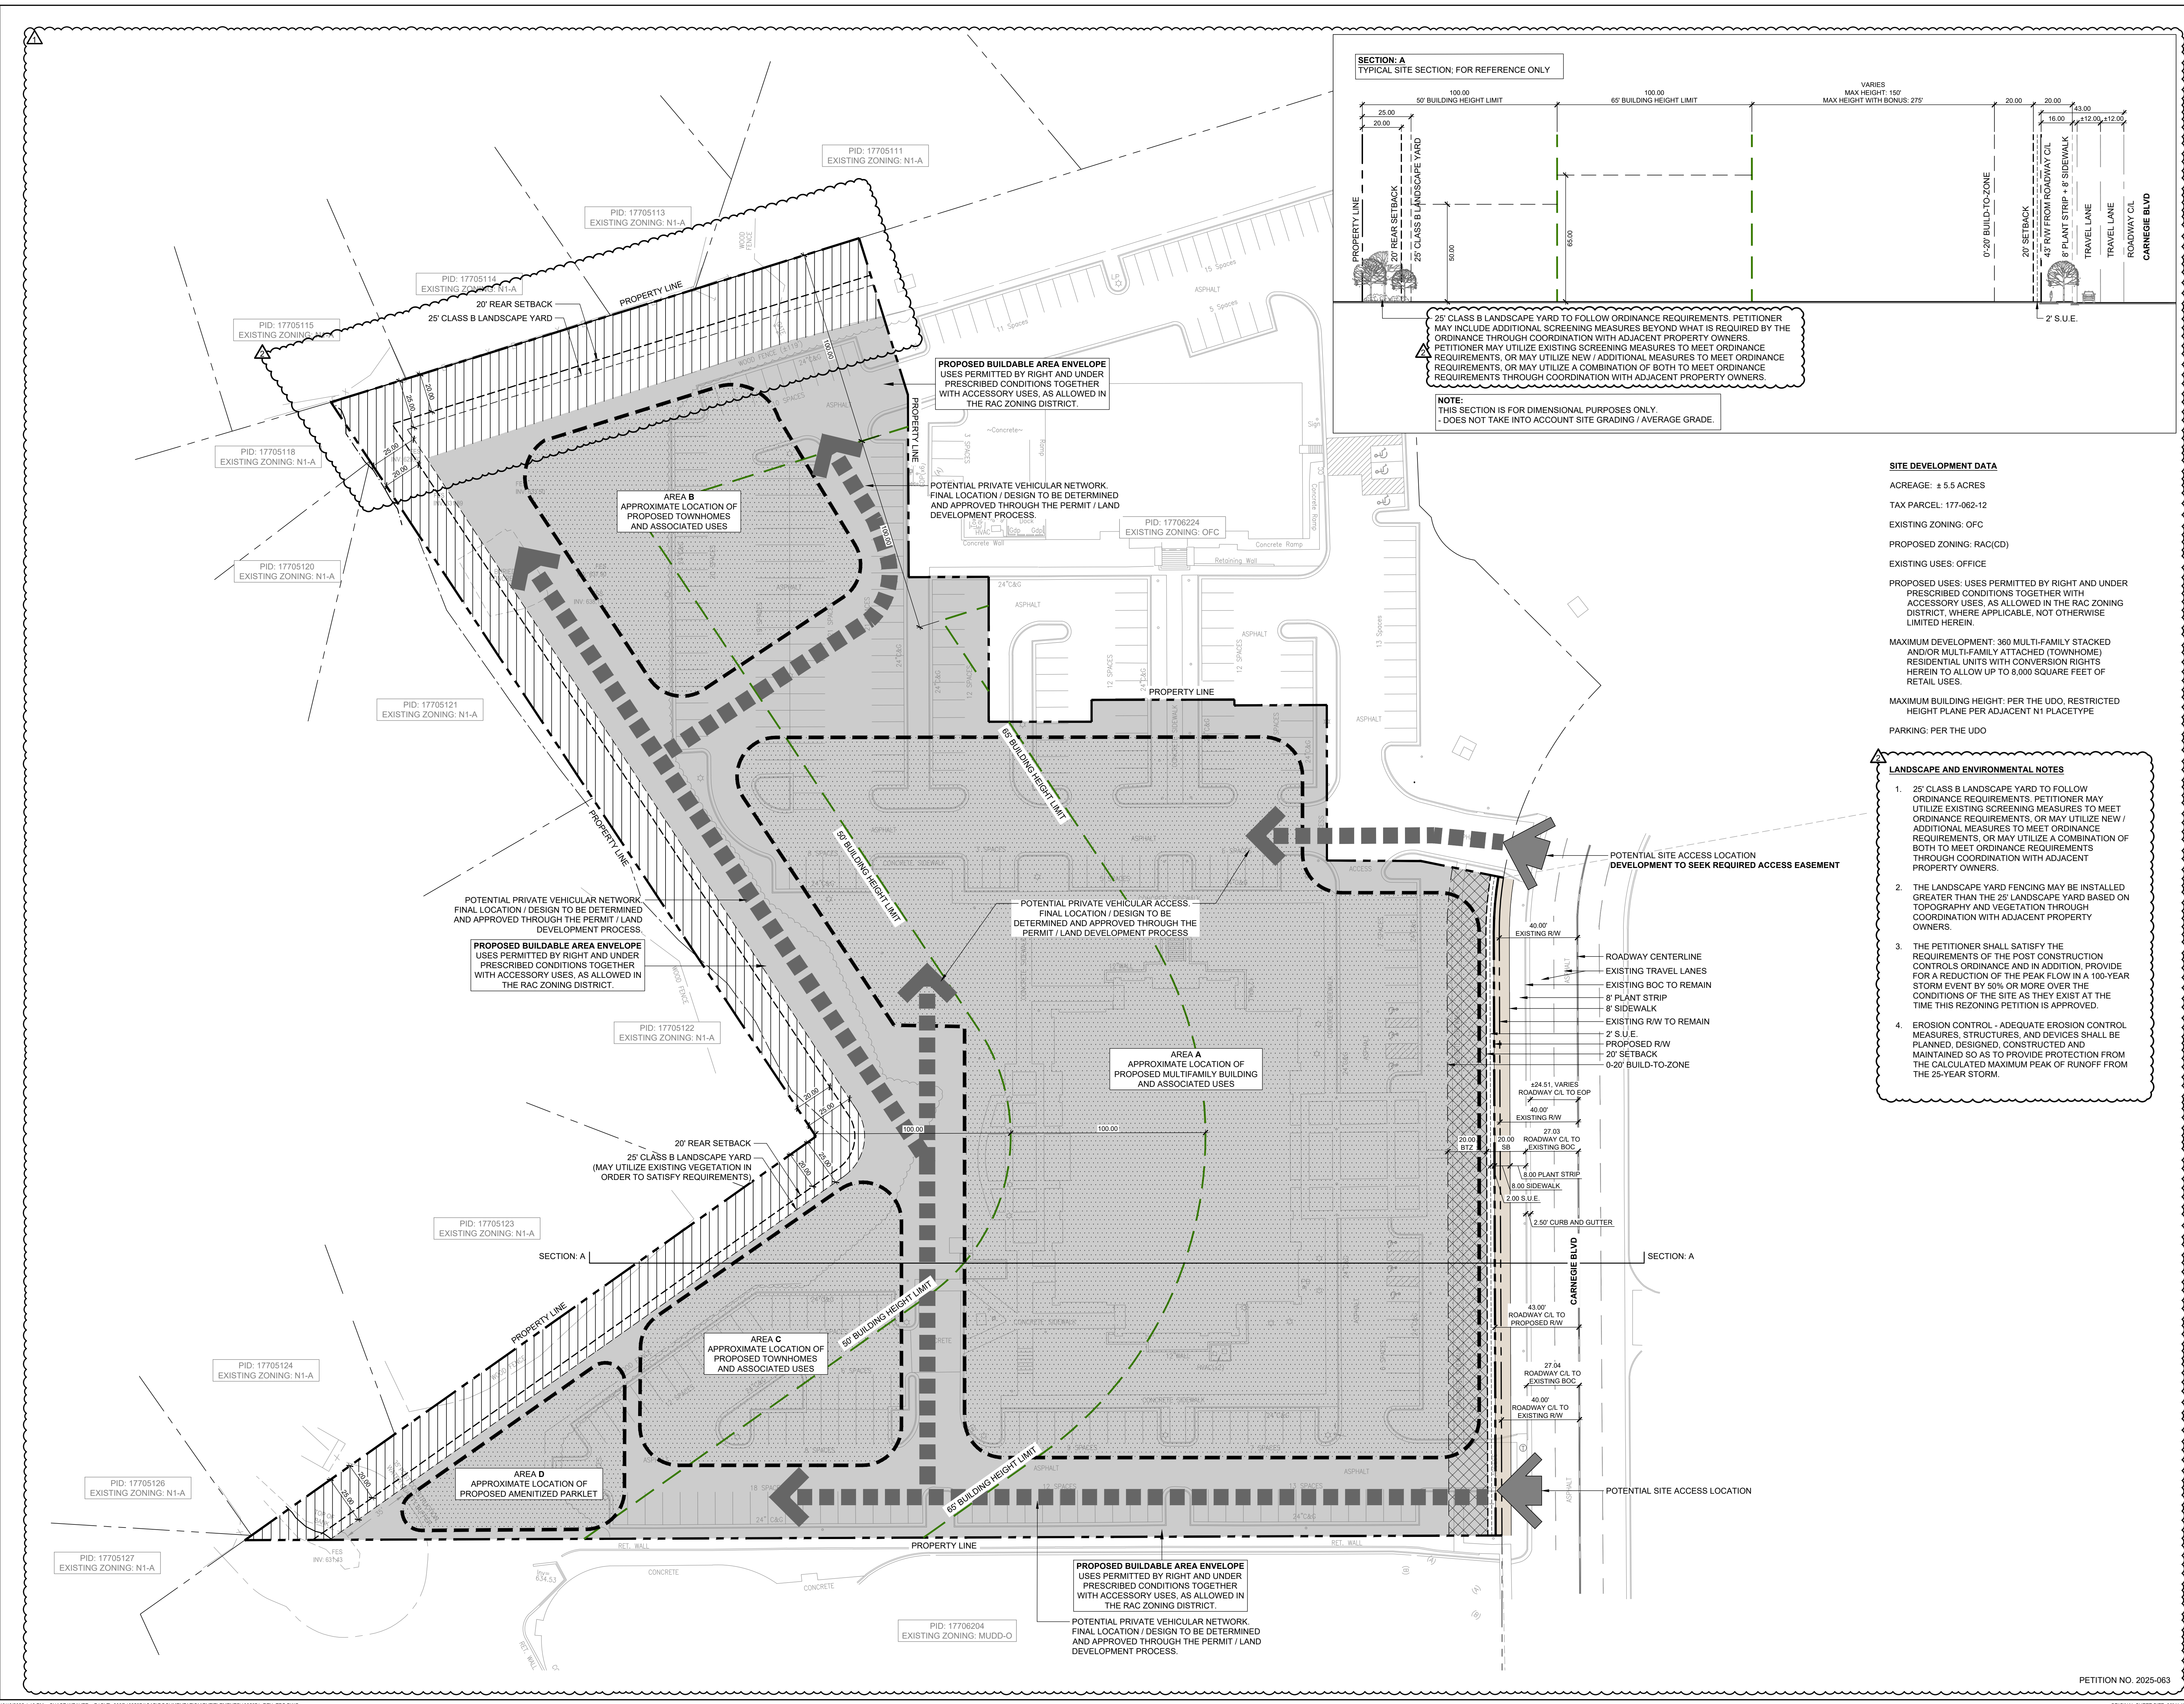

REV 000

SEAL

ISSUED FOR
PERMITTING

PROJECT

5825 CARNEGIE
BLVD

NORTHWOOD RAVIN
5825 CARNEGIE BLVD
CHARLOTTE, NC

LANDDESIGN PROJ.#
1025071

REVISION / ISSUANCE

NO.	DESCRIPTION	DATE
1ST SUBMITTAL		05-15-2025
REVISIONS PER COMMENTS		08-11-2025
REVISIONS PER COMMENTS		10-13-2025

SCALE
VERT: N/A
HORIZ: 1"=30'
0 15 30 60
NORTH
TECHNICAL DATA SHEET

SHEET NUMBER
RZ1.00

PETITION NO. 2025-063



SEAL

PROJECT

NORTHWOOD RAVIN

5825 CARNEGIE BLVD

CHARLOTTE, NC

LAND DESIGN PROJ# 1025071

REVISION / ISSUANCE[illegible]

SCALE NORTH

VERT: N/A
HORZ: 1"=30'



0 15 30 60

SHEET TITLE

EXISTING CONDITIONS

EXISTING CONDITIONS

SHEET NUMBER _____

R73.00

PETITION NO. 2025-063

RZ3.00