




NO	ISSUE	DATE
		9/21/23

550 SOUTH TRYON STREET

REZONING PETITION - 2023-129

550 South Tryon Street
Charlotte, NC, 28202


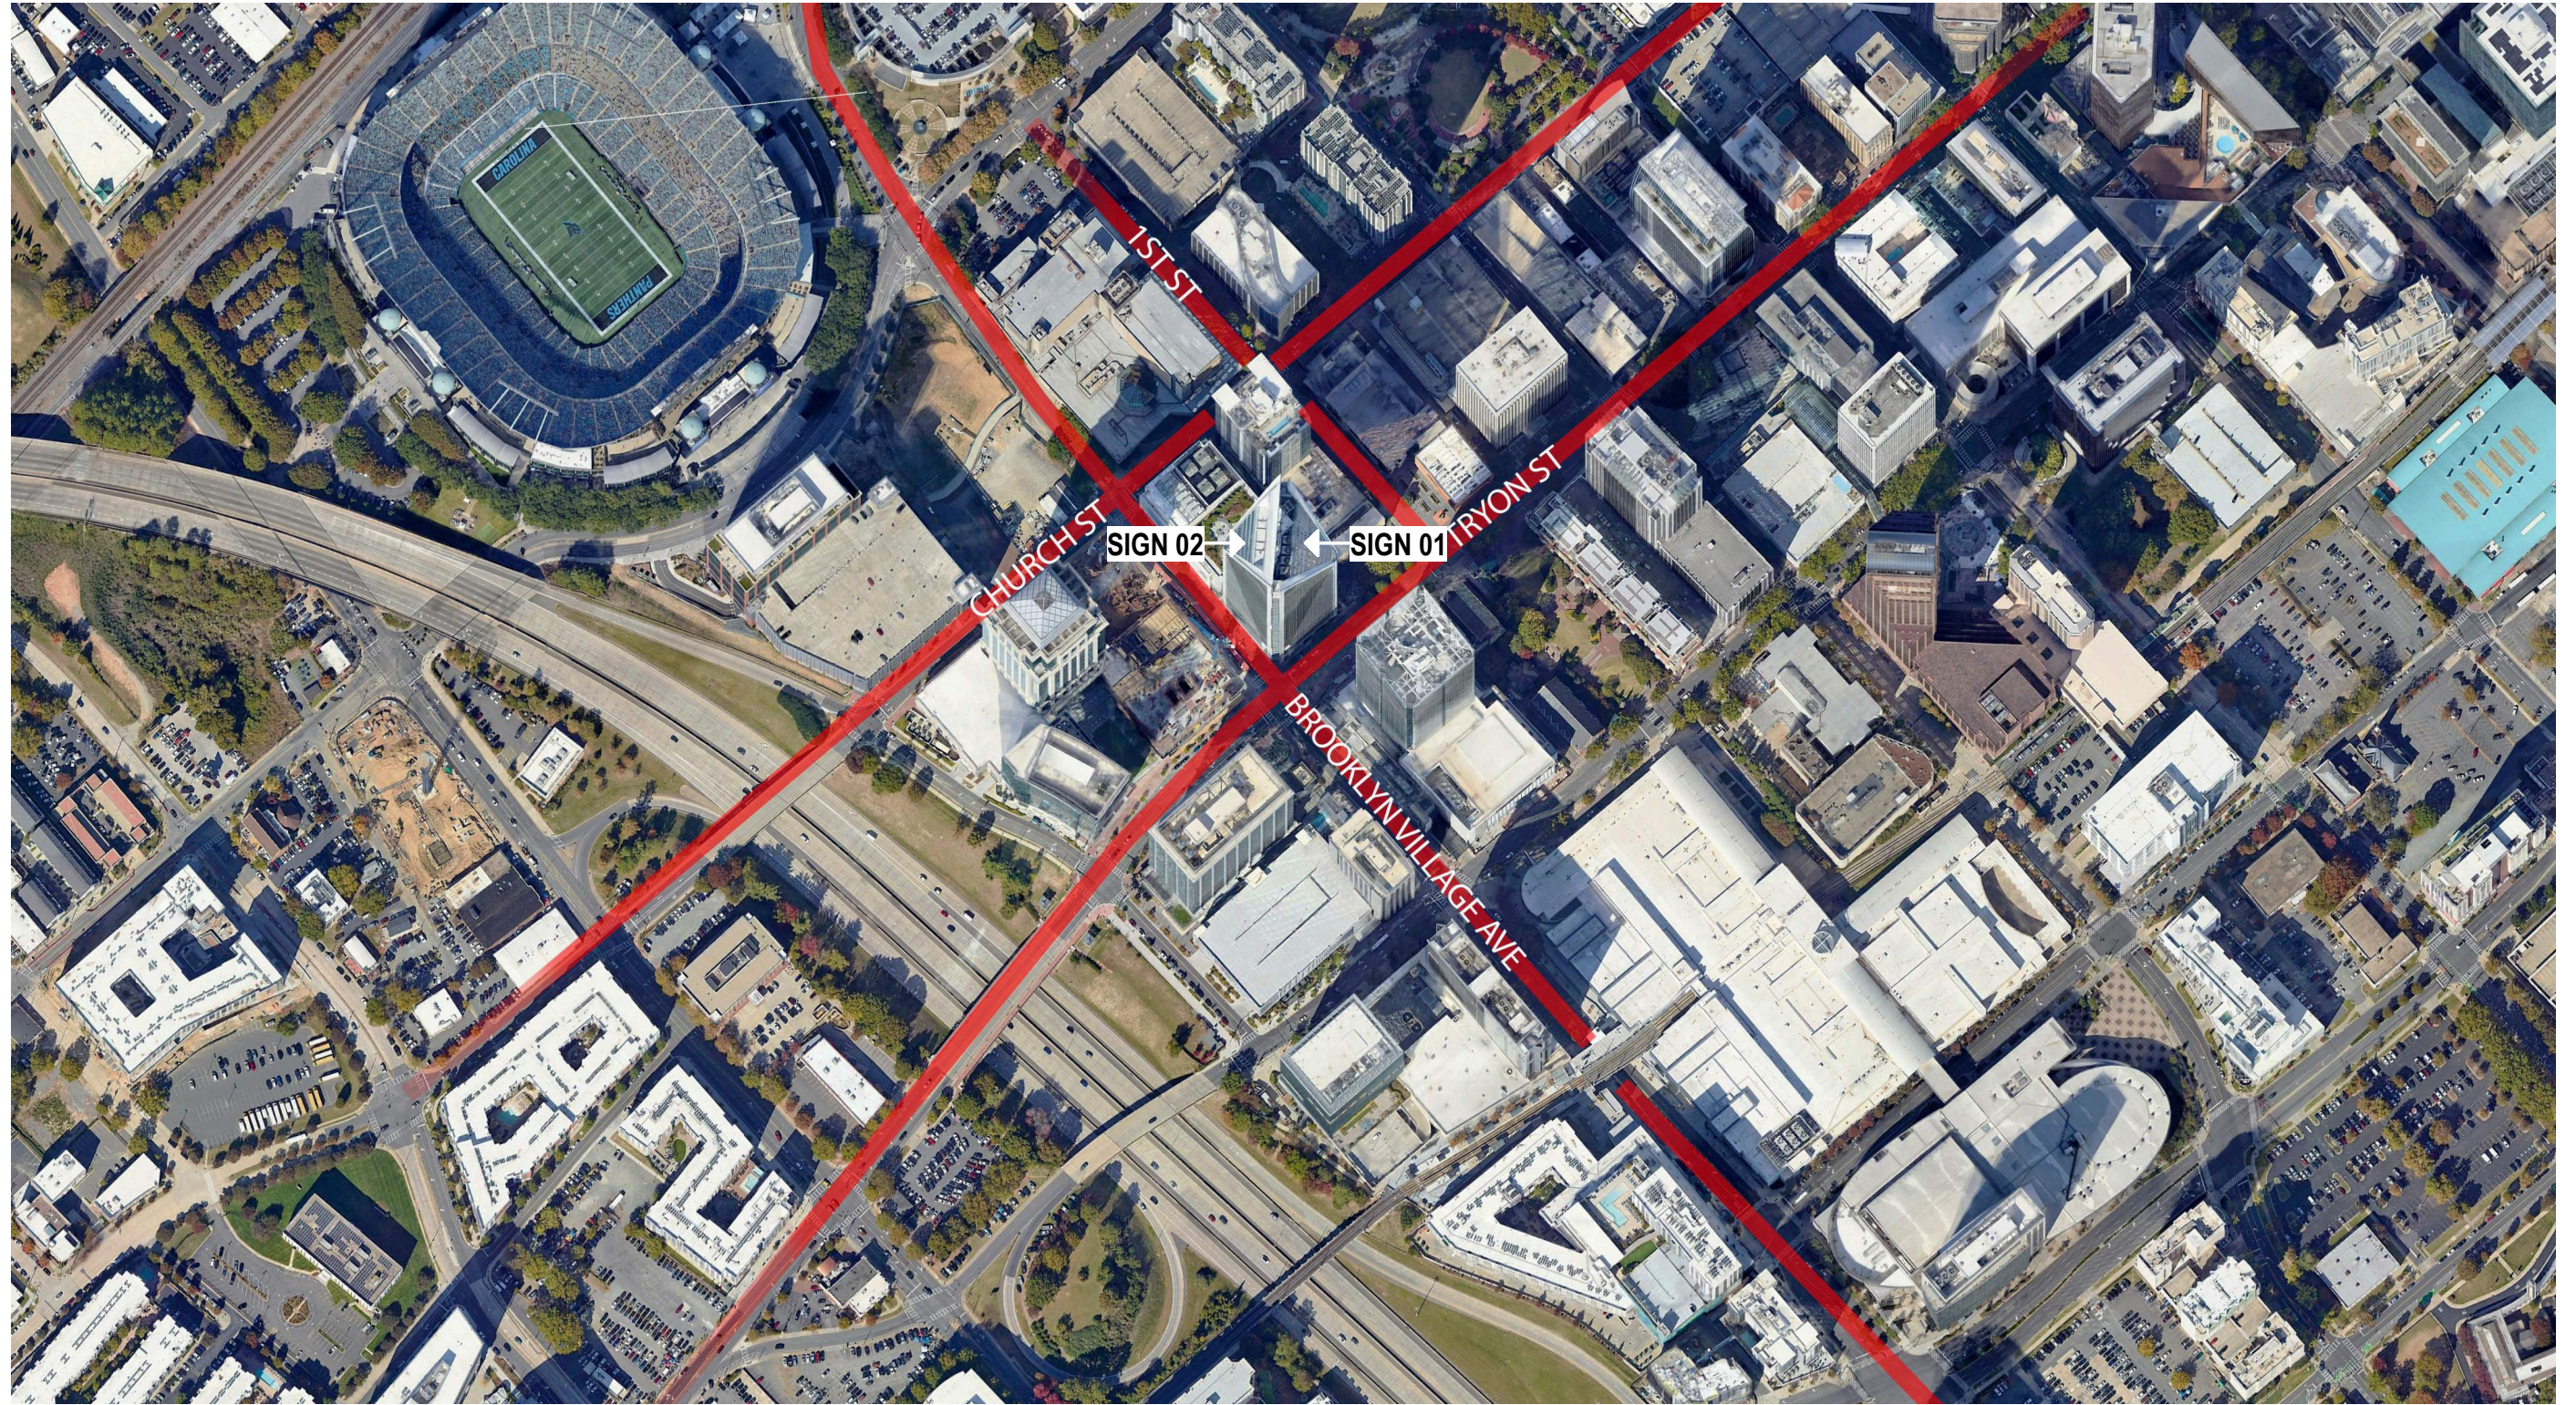


NO	ISSUE	DATE
		9/21/23

550 SOUTH TRYON STREET

REZONING PETITION - 2023-129

550 South Tryon Street
Charlotte, NC, 28202

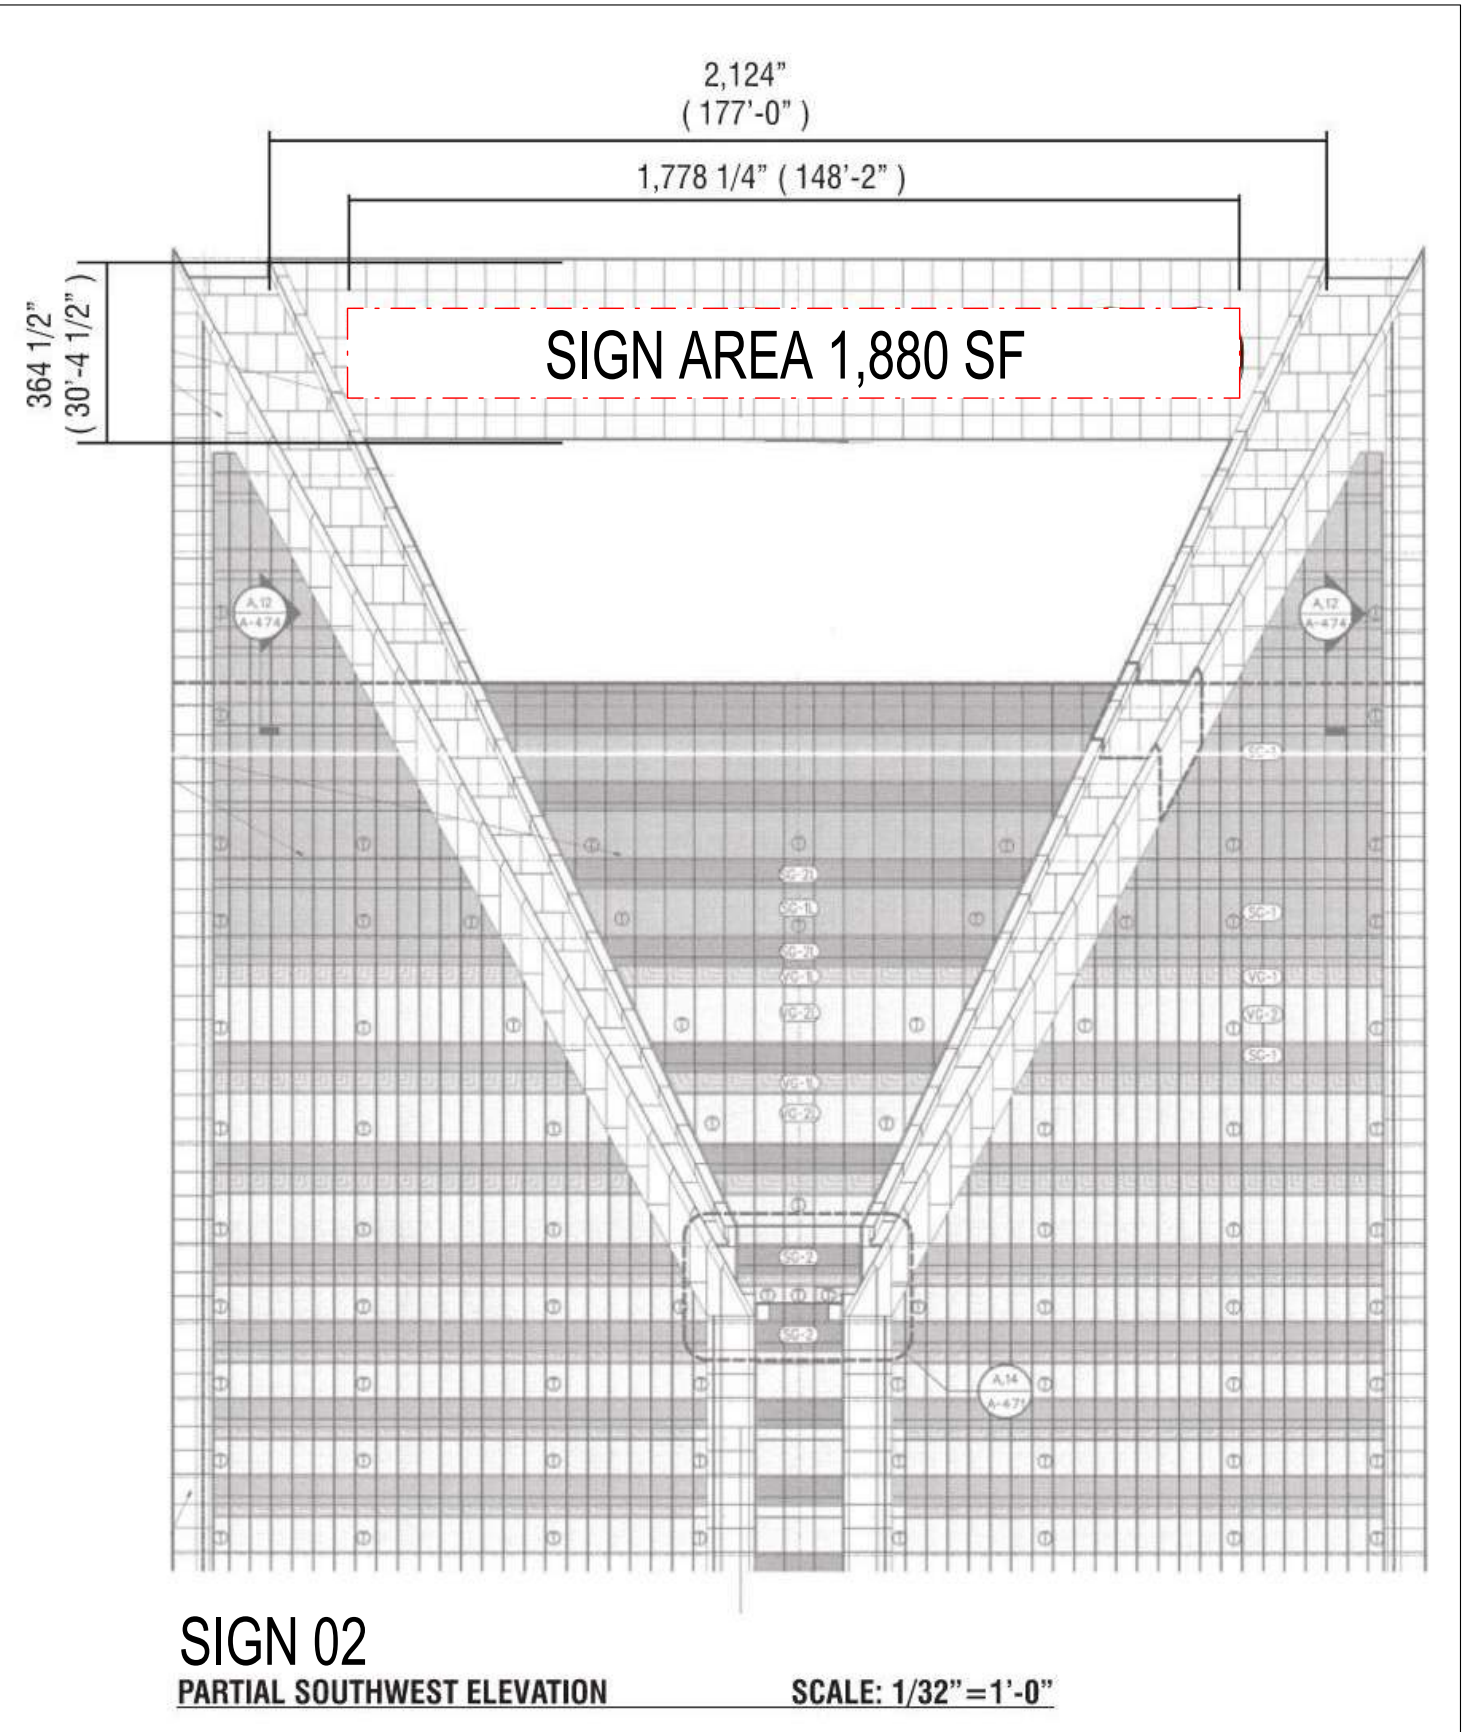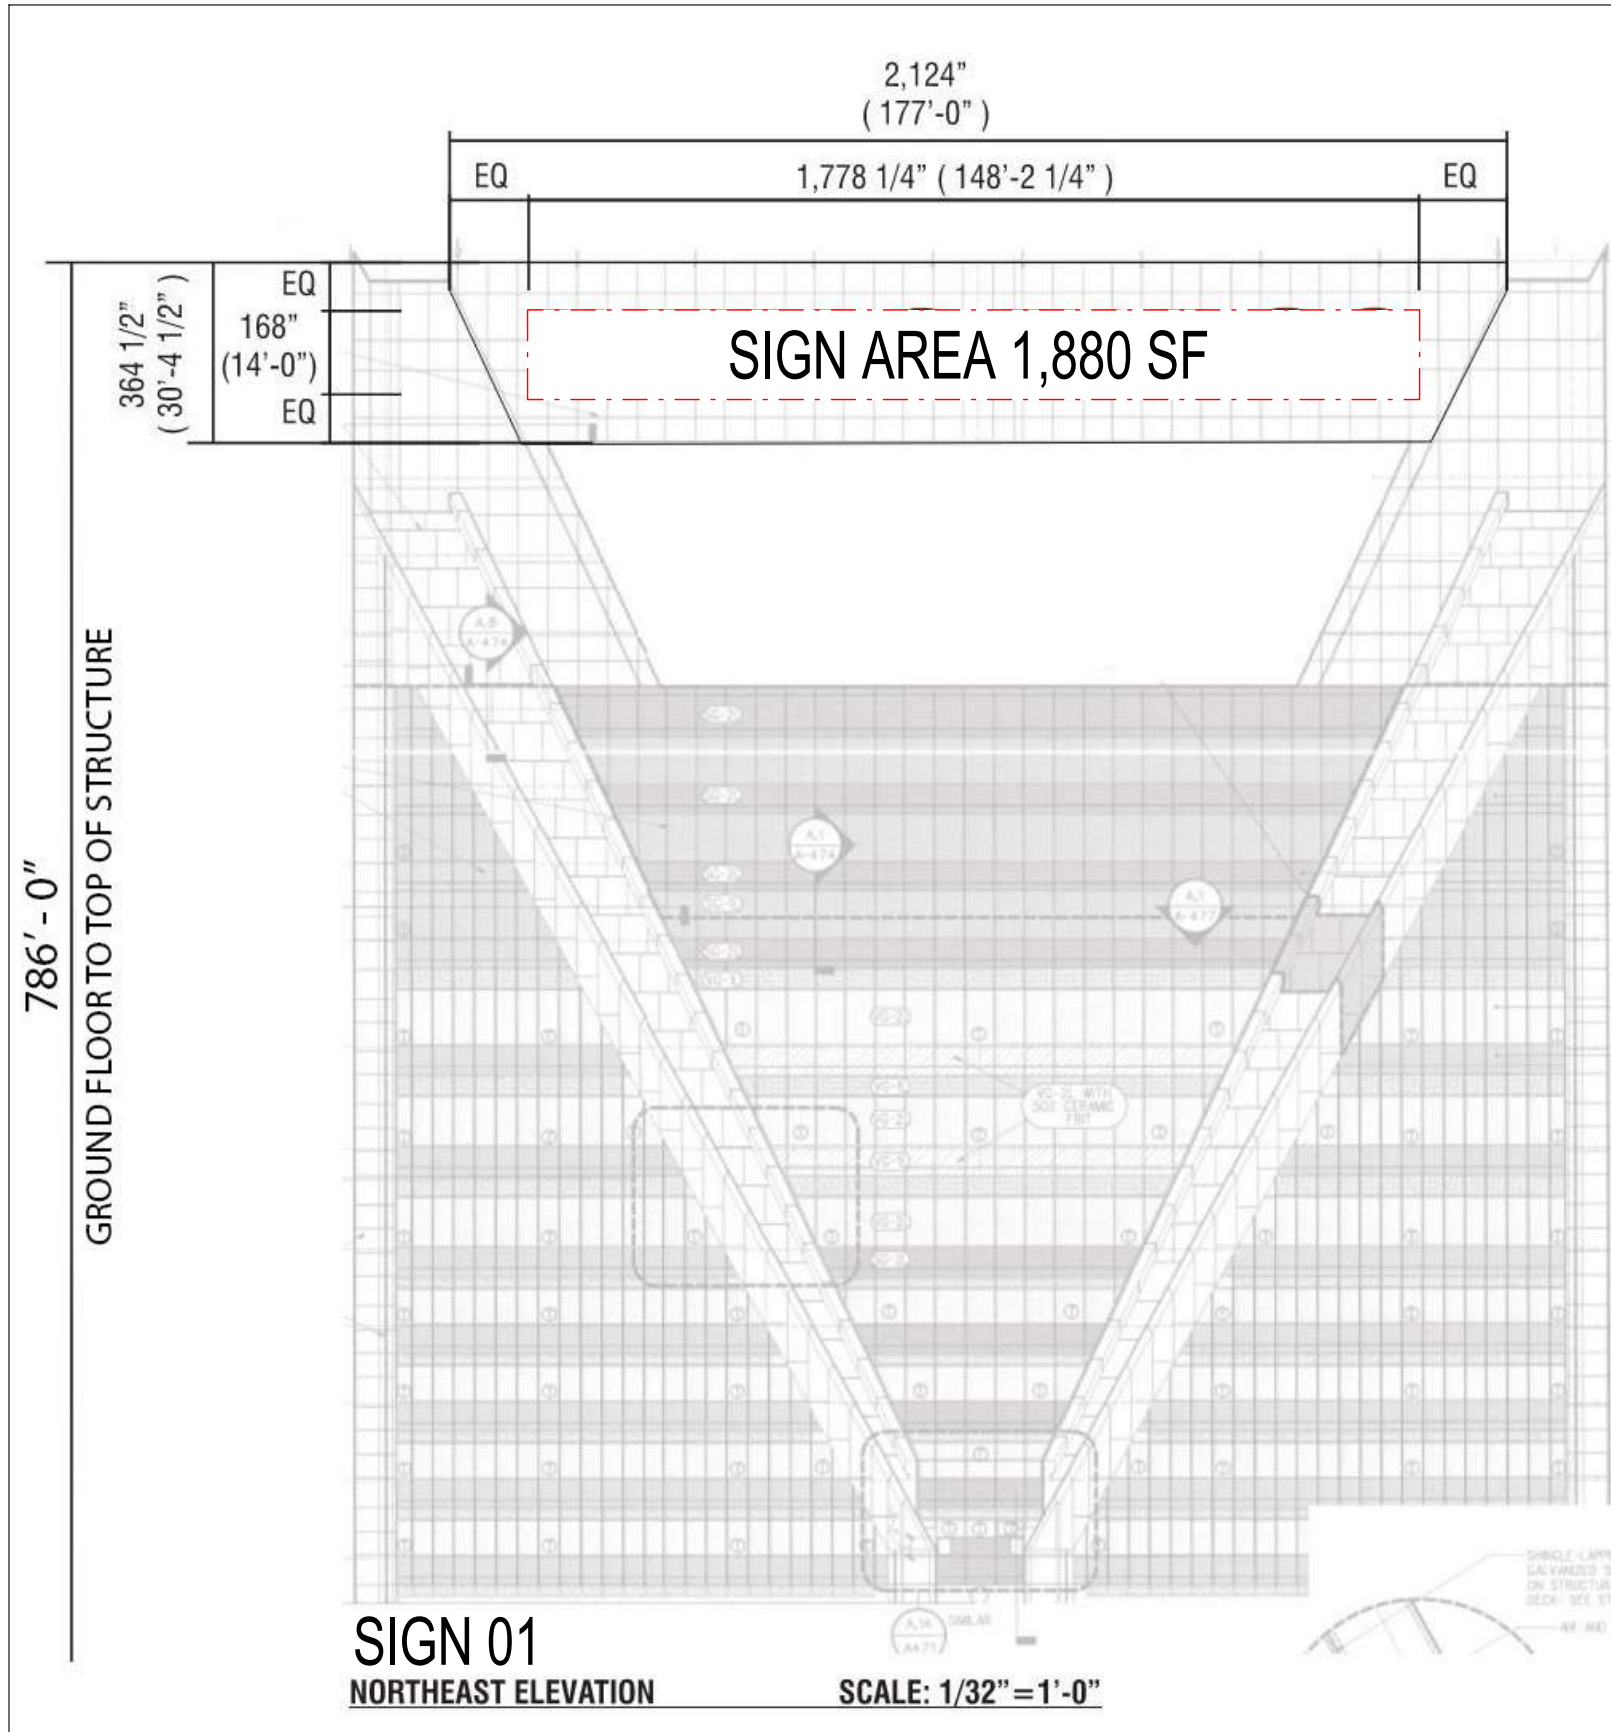


NO	ISSUE	DATE
		9/21/23

550 SOUTH TRYON STREET


REZONING PETITION - 2023-129

550 South Tryon Street
Charlotte, NC, 28202

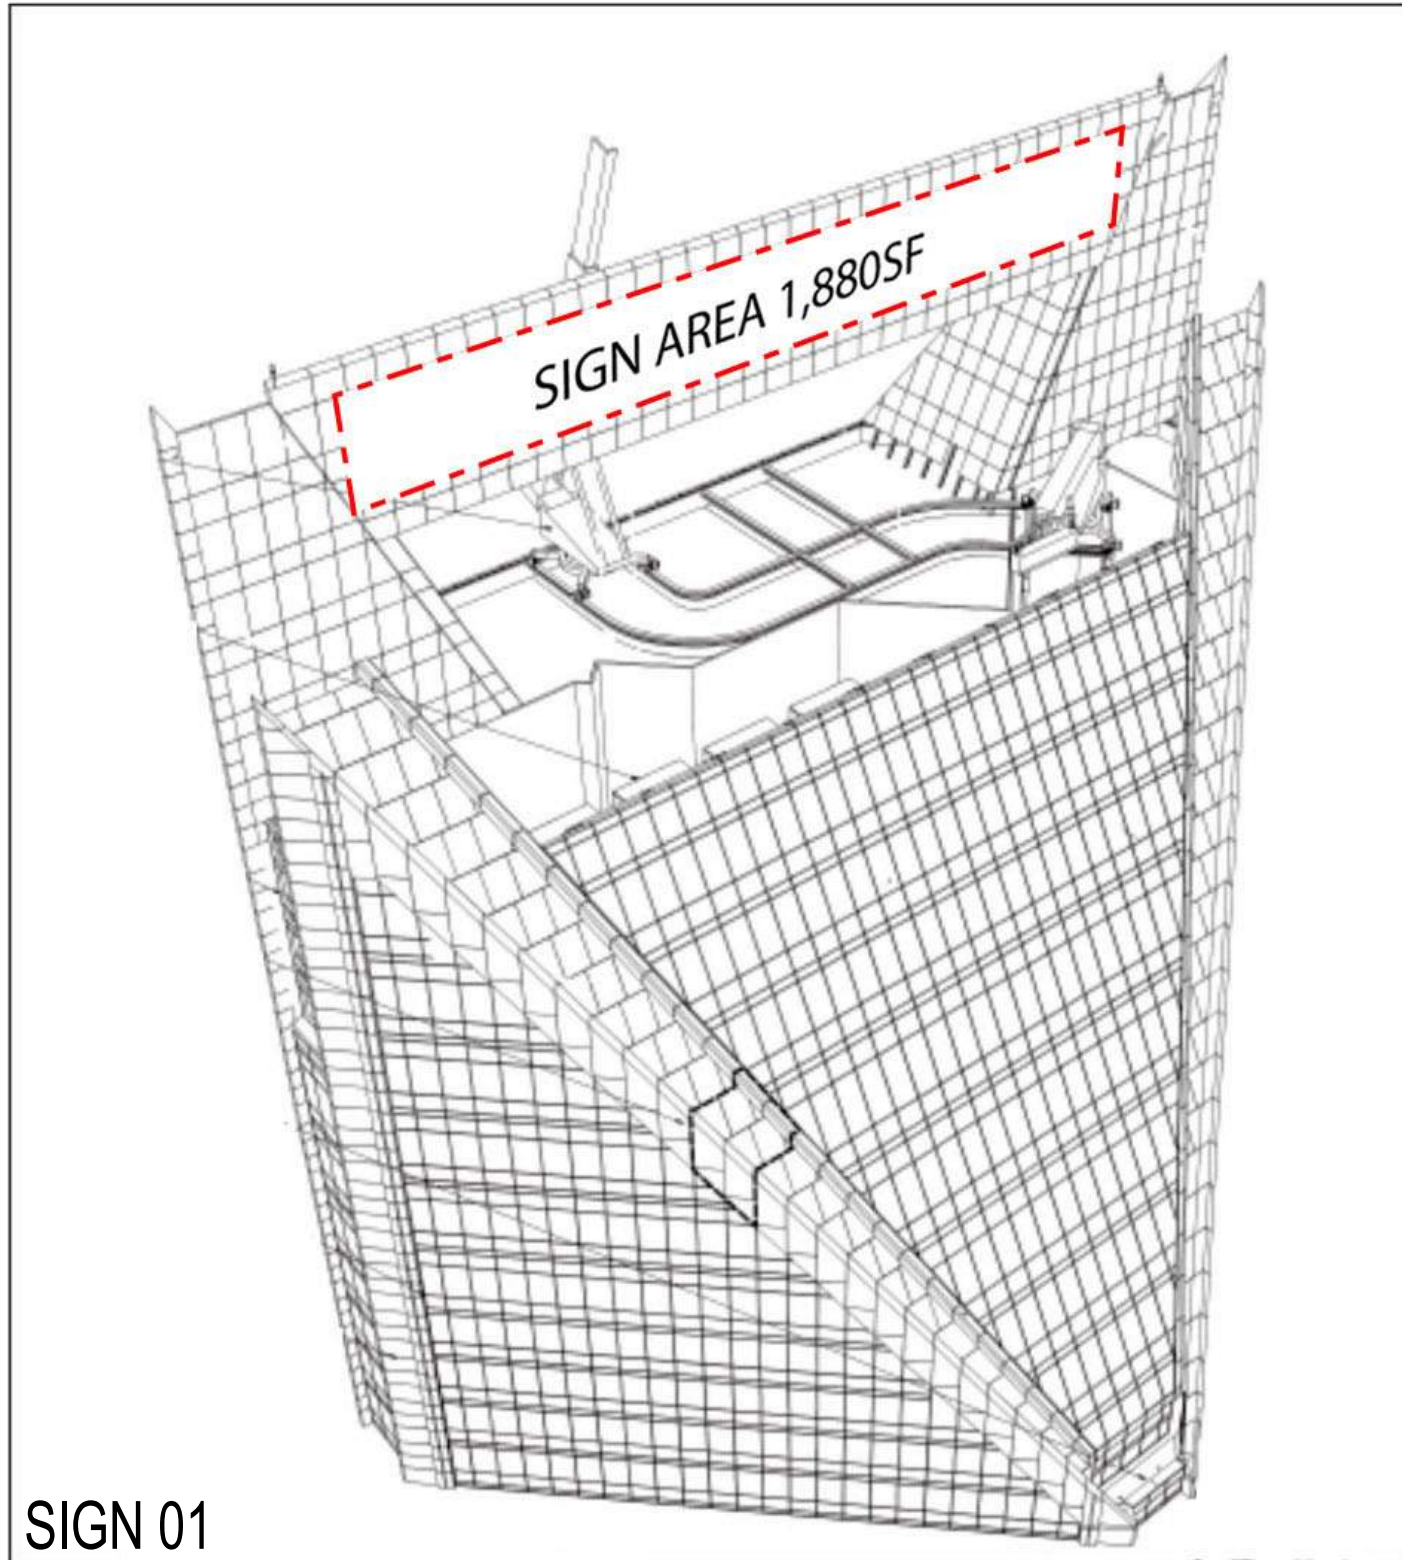

SIGN 01

PERSPECTIVE VIEW LOOKING WEST

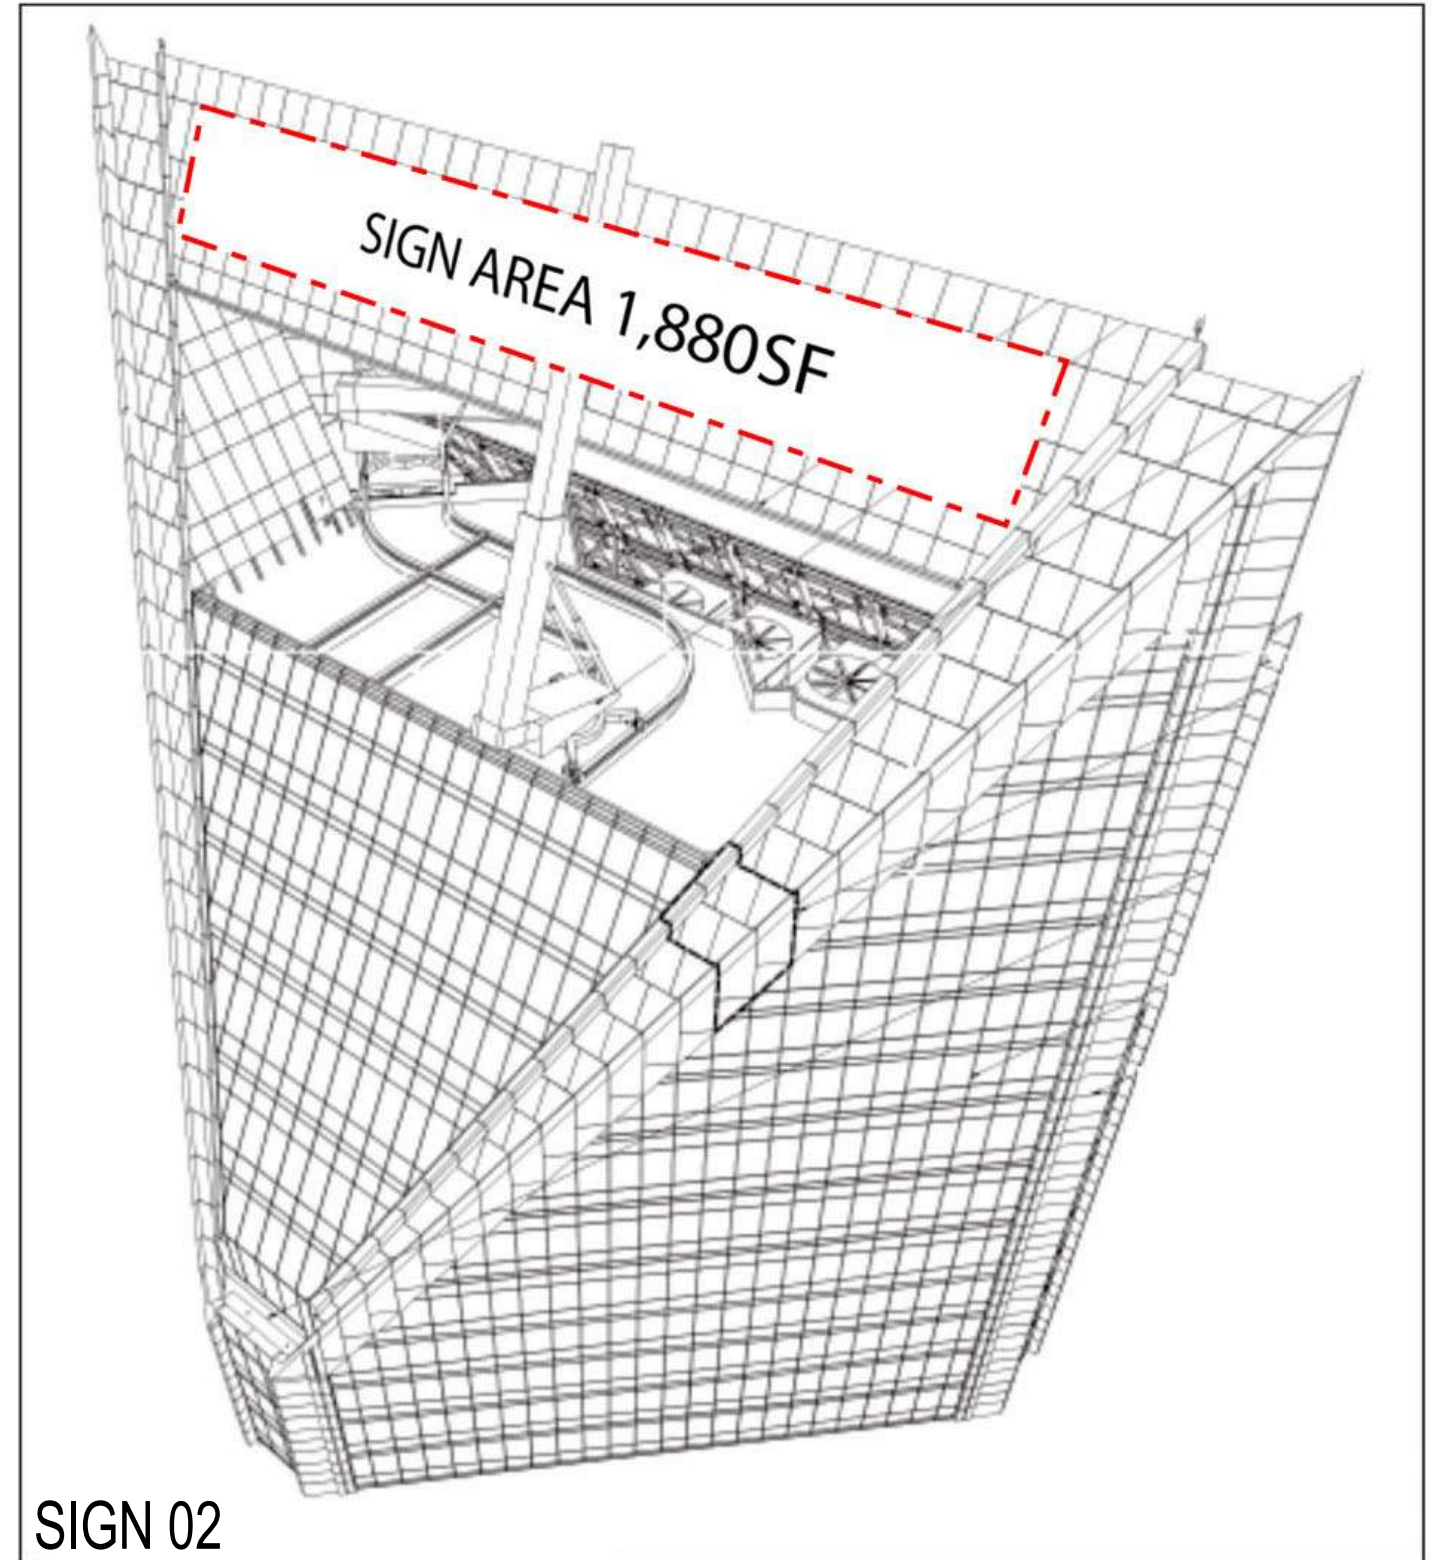

SIGN 02

PERSPECTIVE VIEW LOOKING NORTH

NO	ISSUE	DATE
		9/21/23

550 SOUTH TRYON STREET

REZONING PETITION - 2023-129

550 South Tryon Street
Charlotte, NC, 28202