
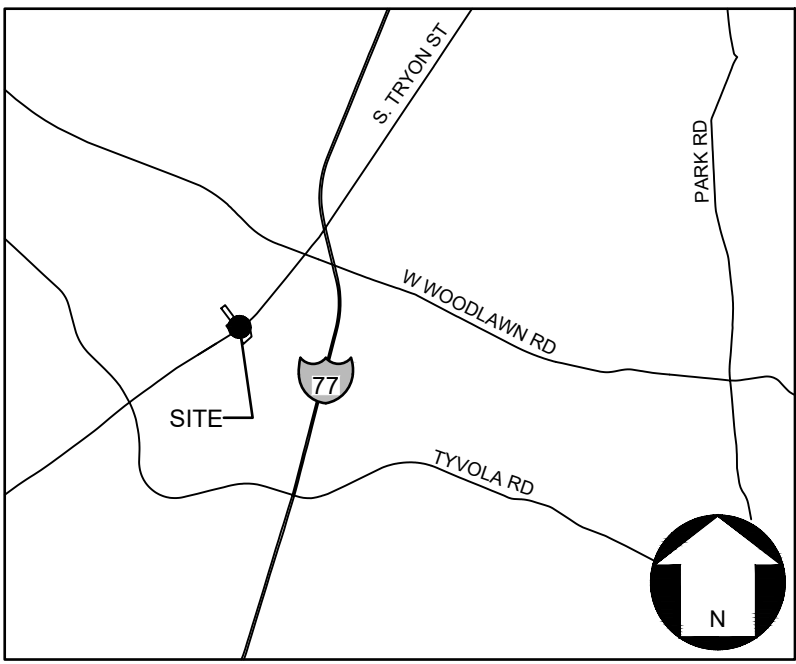



P:\2022 Jobs\22058 - Kingman TH Ph2 - TAC\CAD\Sketch Planning\22058 RZ SK-AreaB.dwg

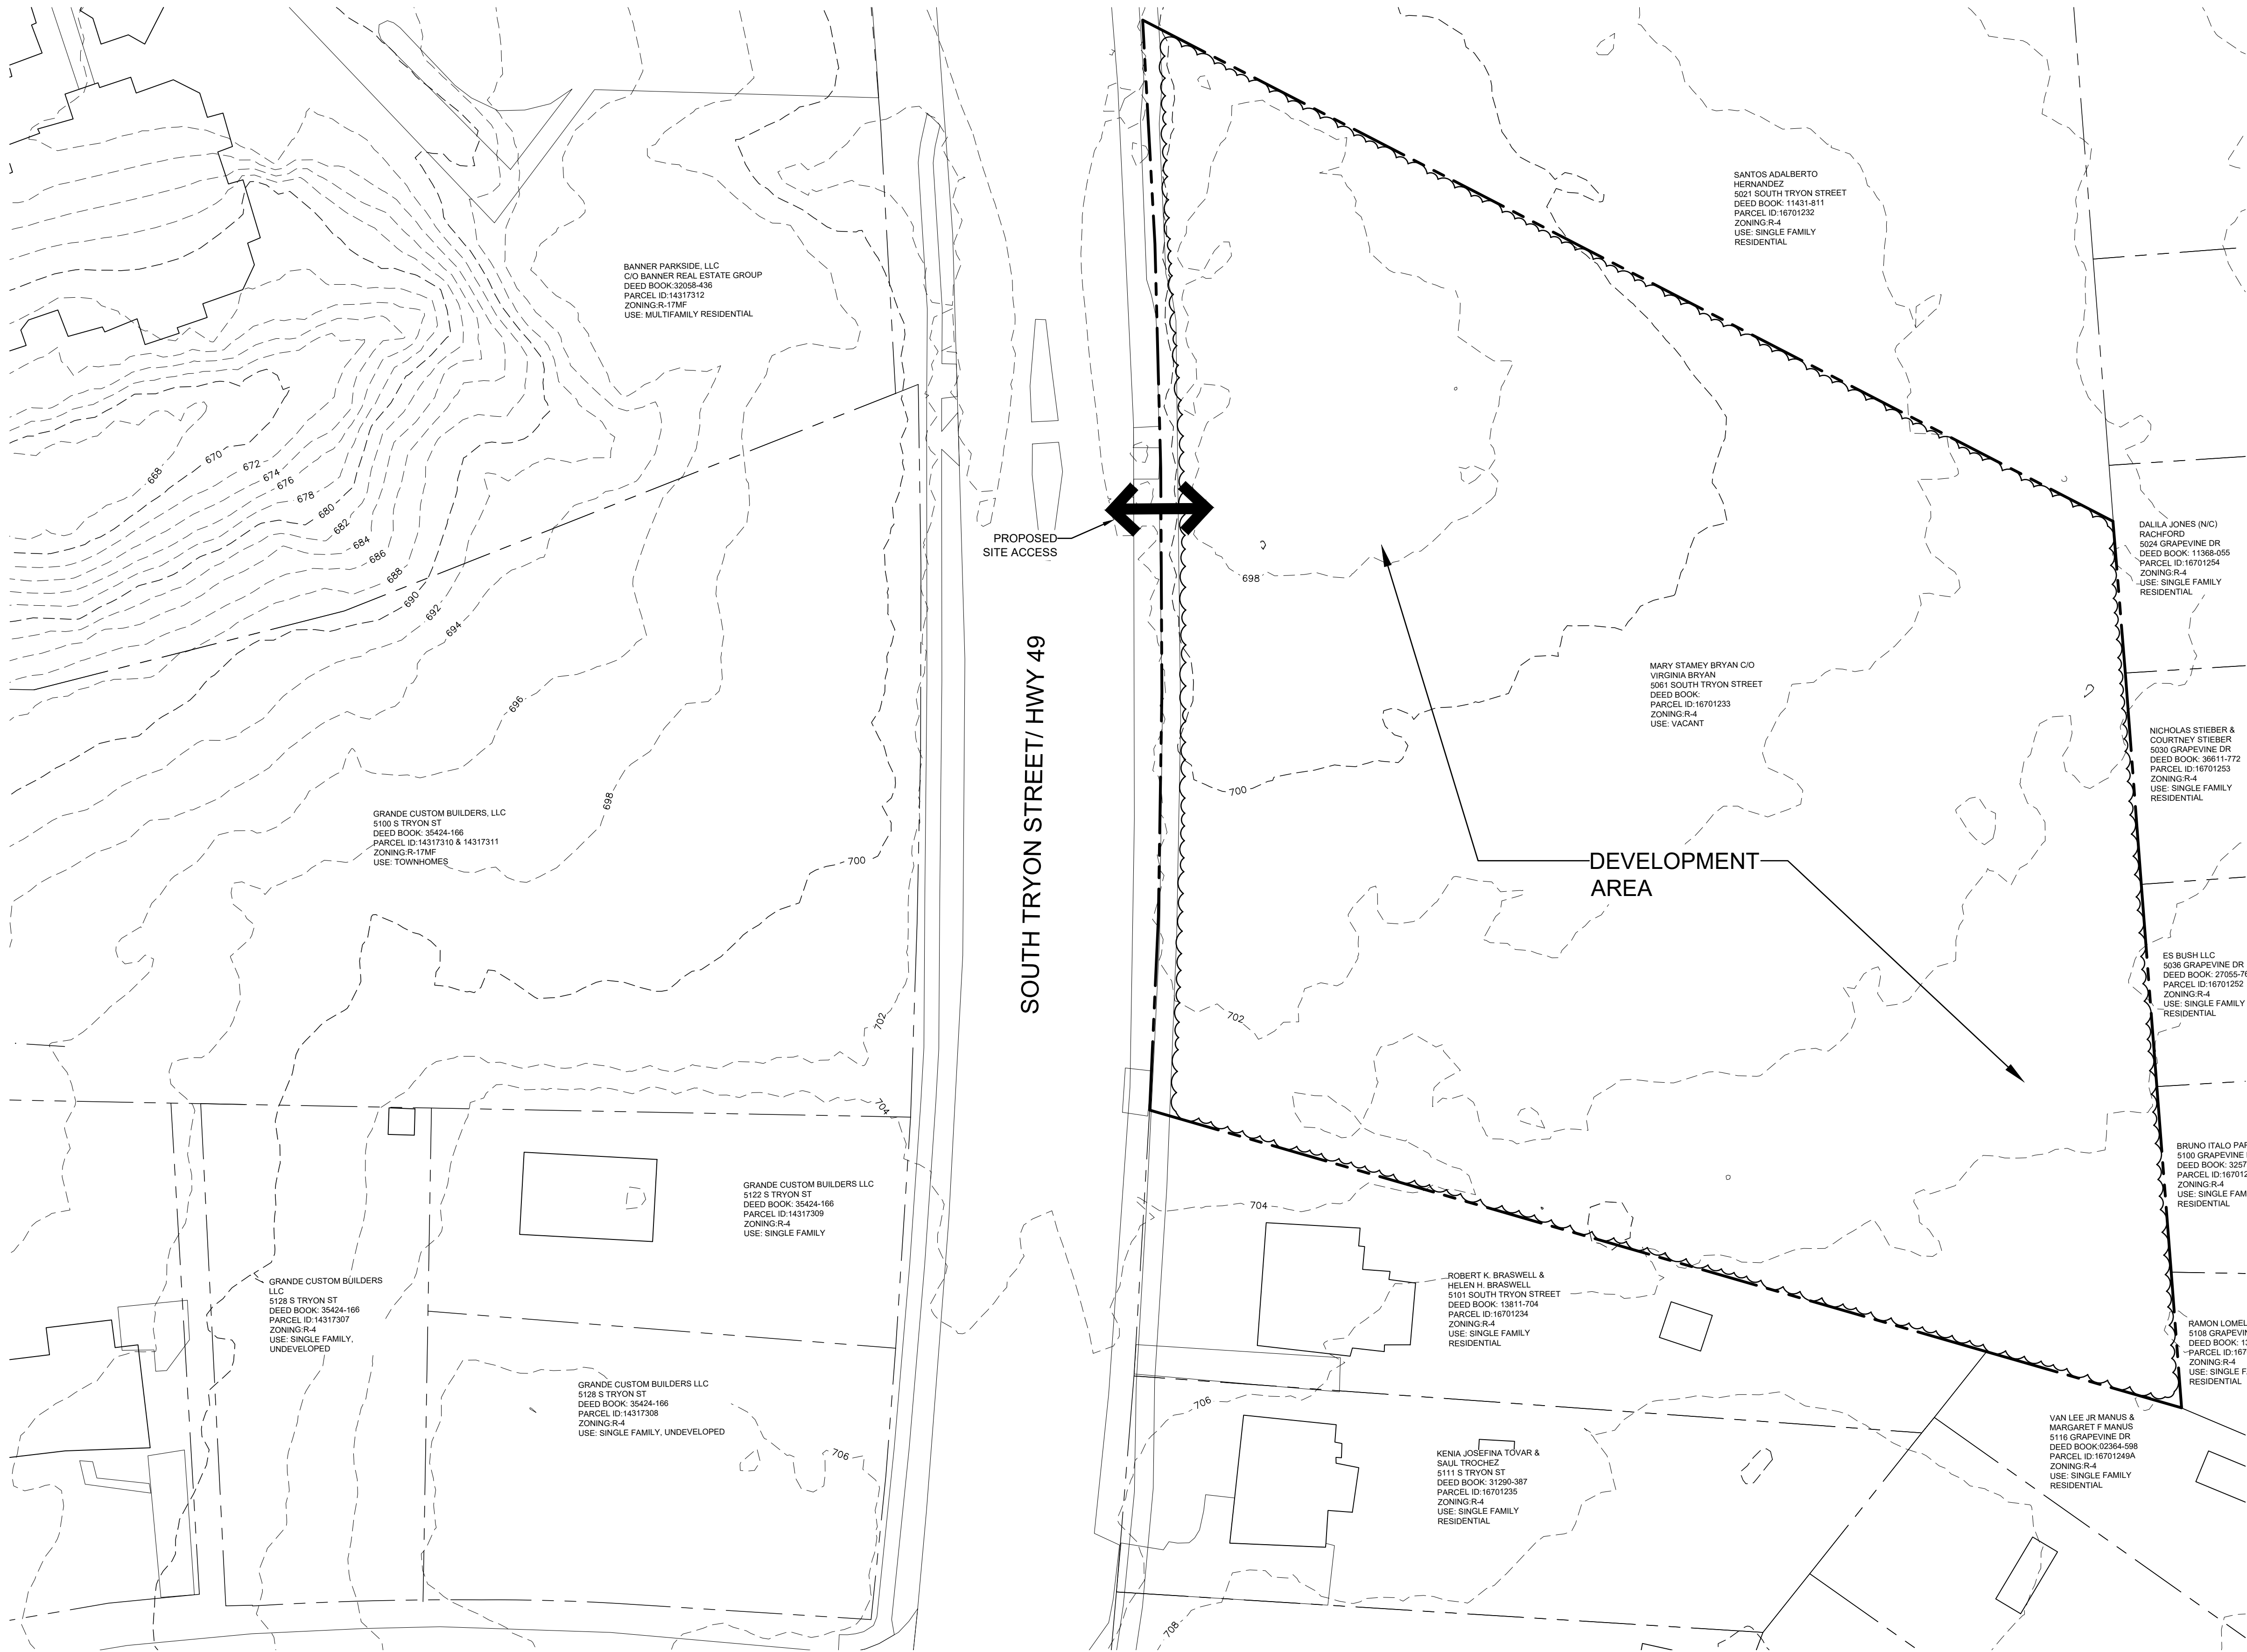

LEGEND:

	PROPERTY BOUNDARY
	EXISTING CONTOUR LINES
	EXISTING LOT LINE
	RIGHT-OF-WAY LINE
	SETBACK LINE
	EXISTING PAVEMENT
	PROPOSED CURBING
	EXISTING CURBING
	ROAD CENTERLINE
	EXISTING FENCE
	EXISTING BUILDING


This Plan Is A
Preliminary Design.
NOT Released For
Construction.

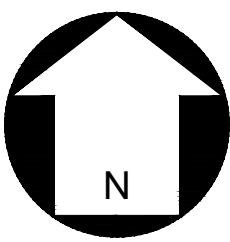

SCALE: 1"=30'

REVISIONS:

No.	Date	By	Description
1	5/12/23	LHS	STAFF COMMENTS

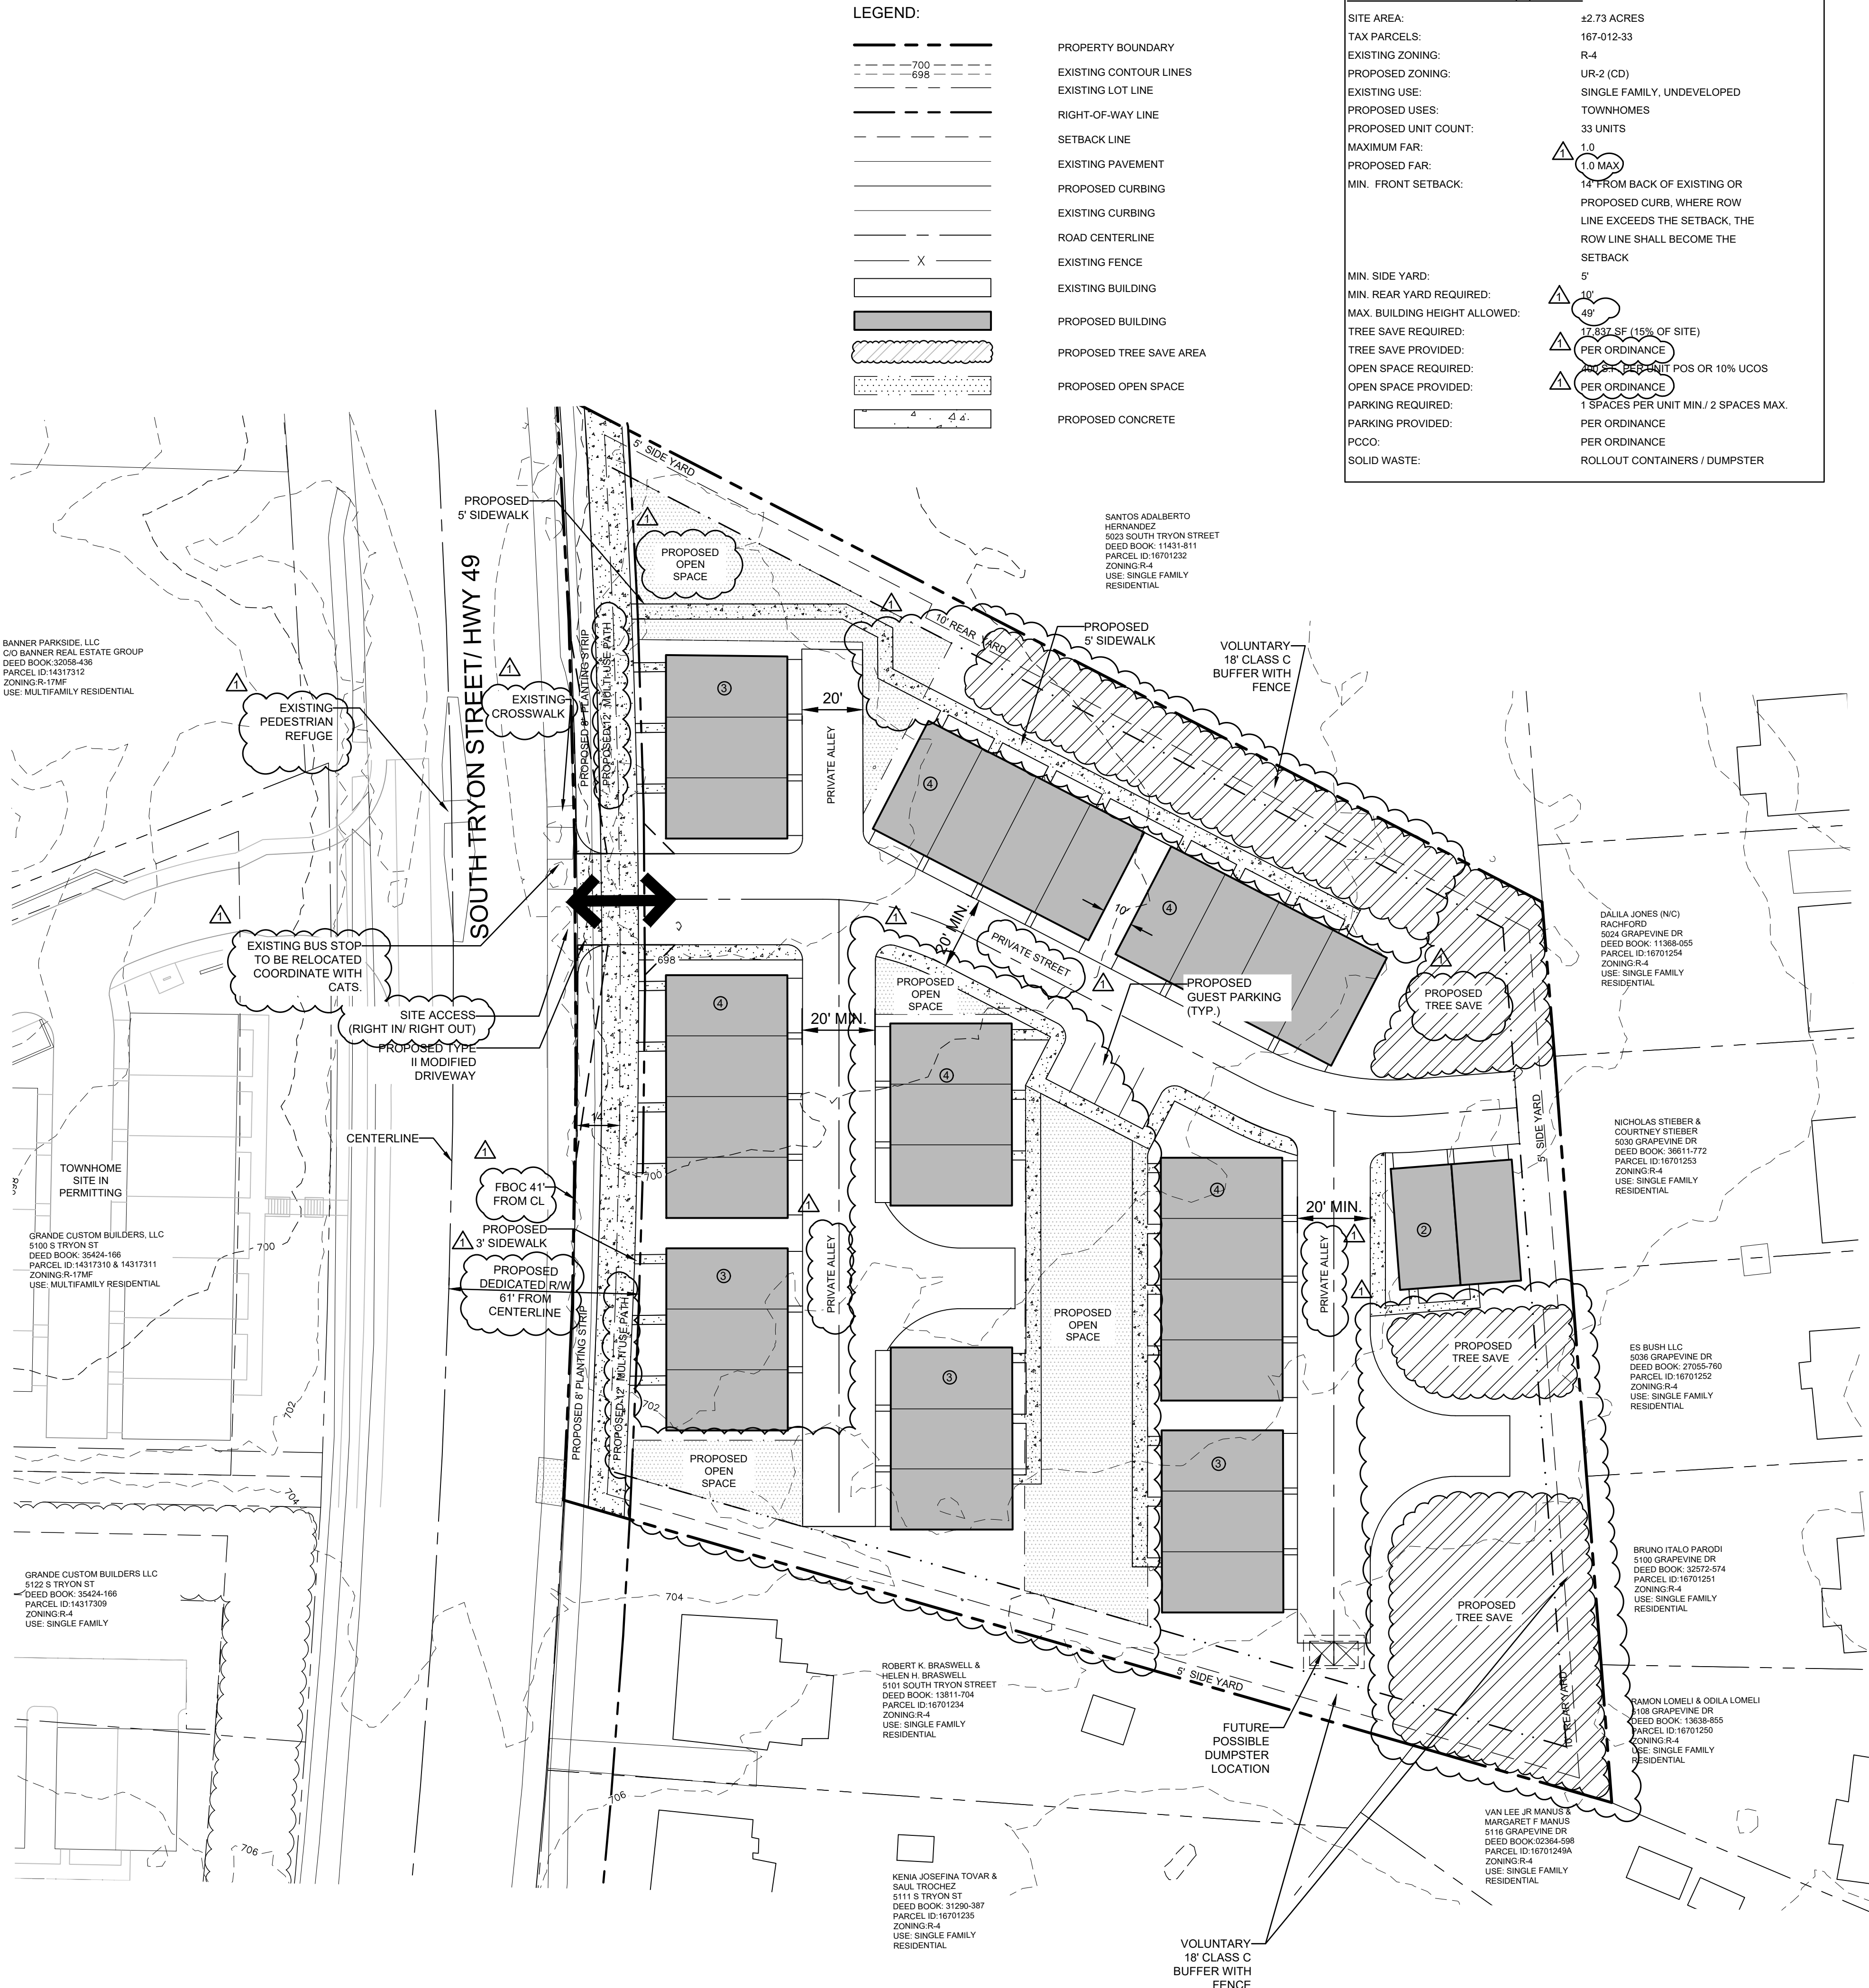

This Plan Is A
Preliminary Design.
NOT Released For
Construction.

REVISIONS:

No.	Date	By	Description
1	5/12/23	LHS	STAFF COMMENTS